

## Document Information Form

Mine Number: \_\_\_\_\_


File Name: 2005 GeneralTo: Priscilla Burton - Division of Oil, Gas + Mining

From:

Person Tim DeJulisCompany Division of Air QualityDate Received: Thursday June 9, 2005

Explanation: Met with Mr. DeJulis to inquire about location of Terra Systems (Covel/Headwaters) and to determine the connection, if any, between Terra Systems and previous Covel operations at Wellington Pop Plant and Covel Synfuels.

cc:

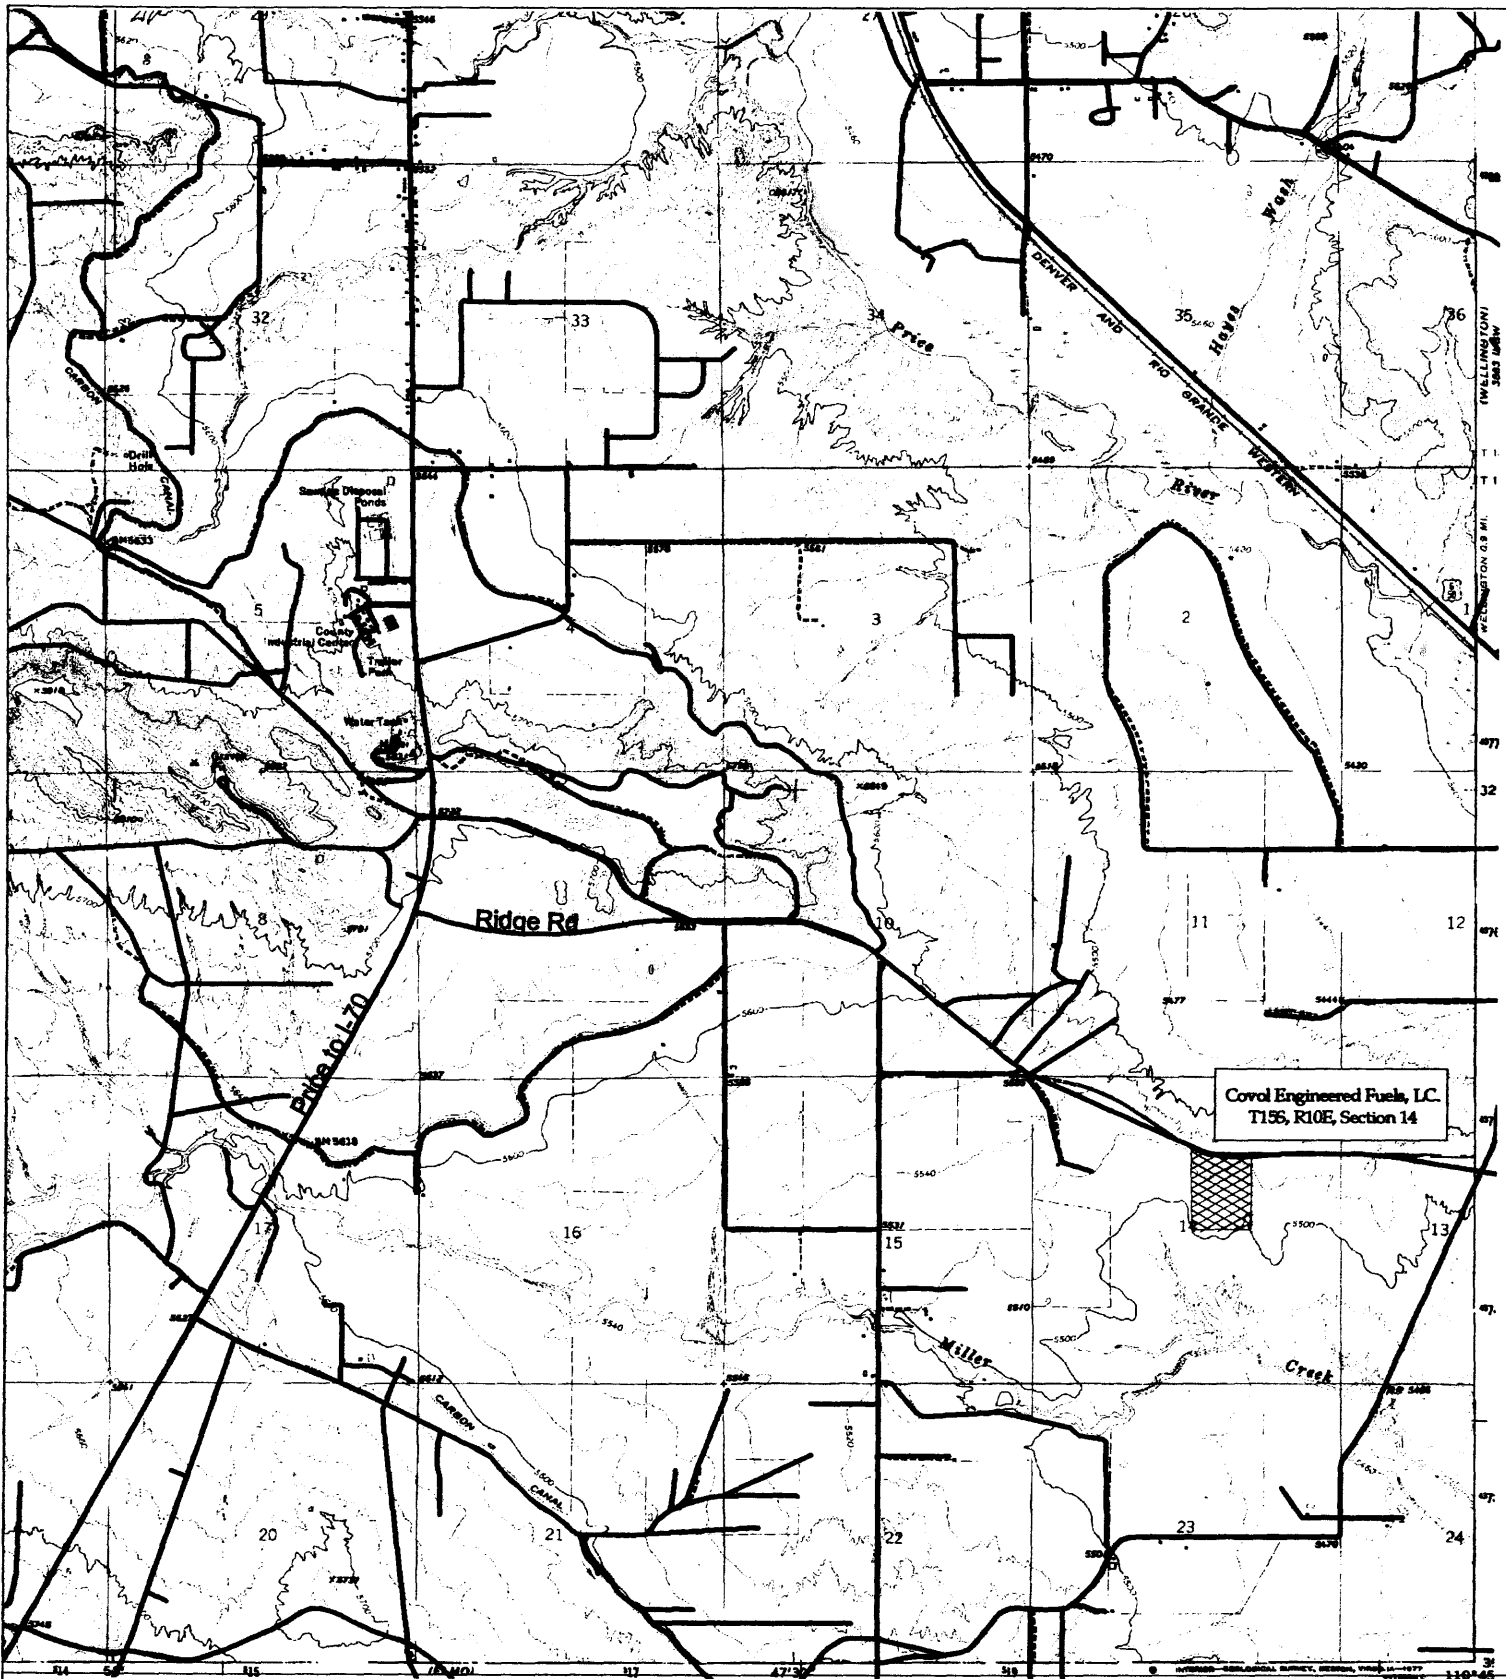

### Legend

 Roads

 Covol

N




### Location Map

2000 0 2000 4000 Feet




Drawn By: K. Nash  
Designed By: J.T. Paluso

EIS Environmental &  
Engineering Consulting  
31 North Main Street  
Helper, Utah 84526

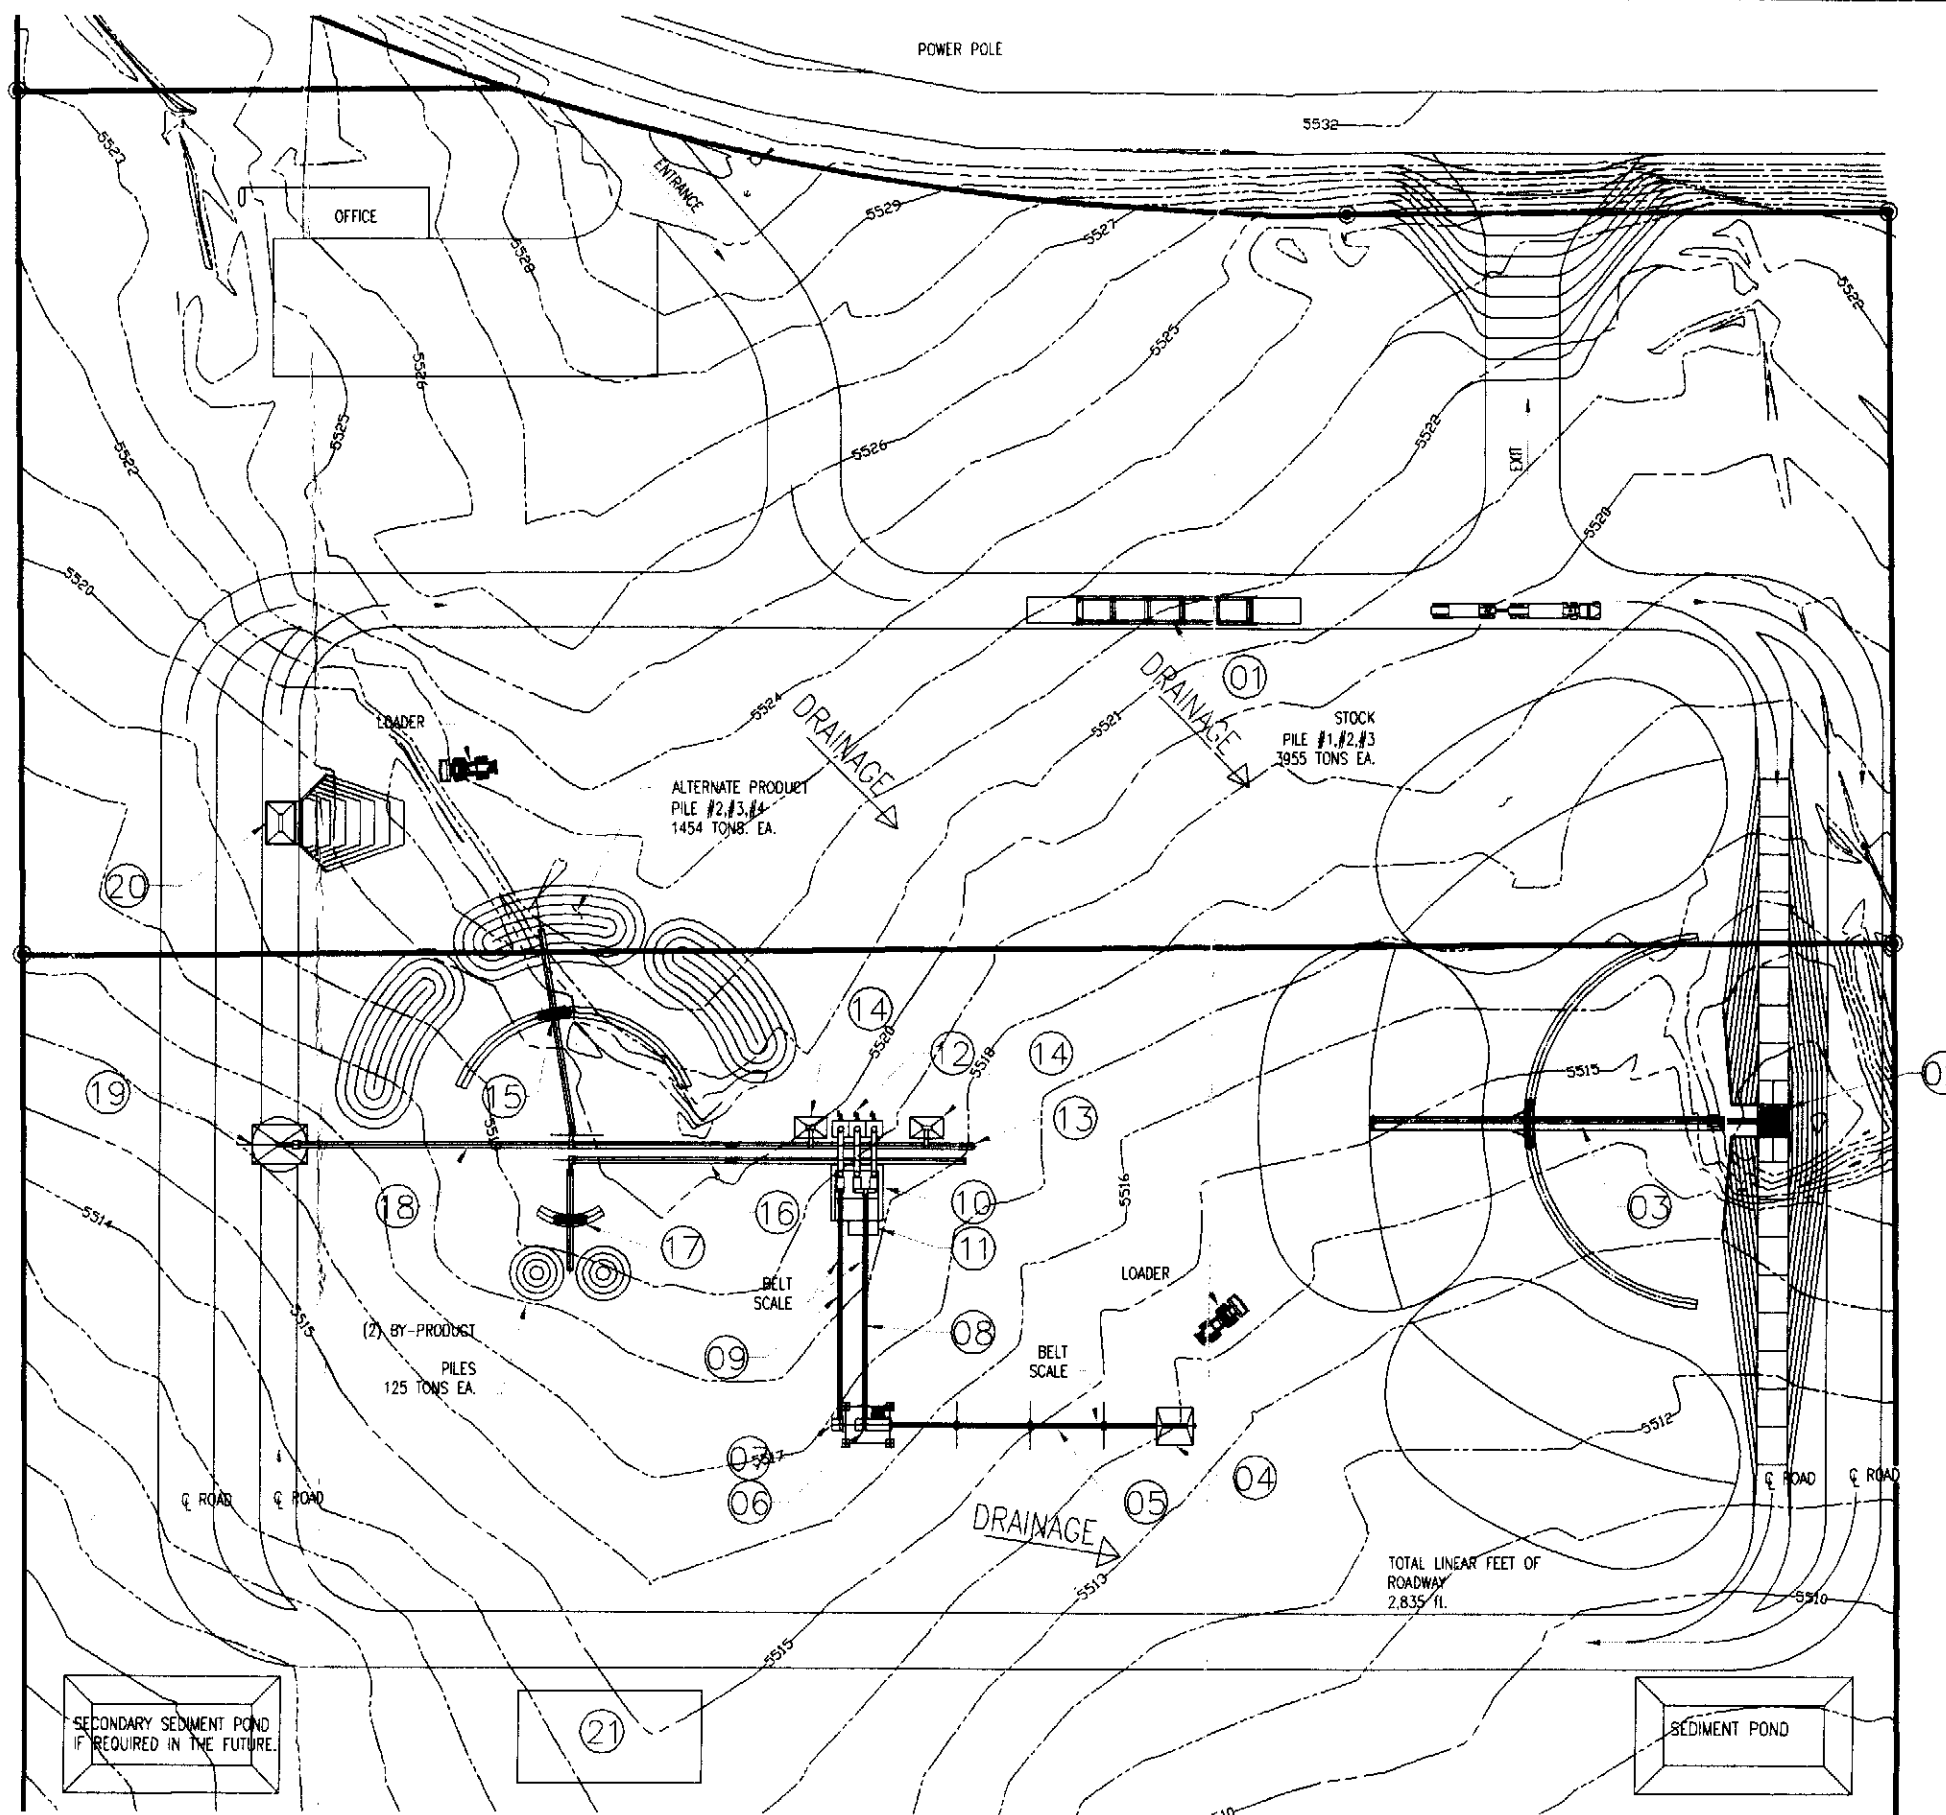

EQUIPMENT LIST		
ITEM NO.	QTY.	ITEM DESCRIPTION
01	1	TRUCK SCALE 100'-0"
02	1	TRUCK DUMP HOPPER WITH BELT FEEDER
03	1	STOCK PILE RADIAL STACKER 100' R. @ 18'x 53'-0" hl.
04	1	PLANT FEED HOPPER WITH 4x8 GRATE
05	1	FEED CONV. W/BELT SCALE @ 10' x 175'-0" x 30'-0" hl.
06	1	SCREEN XXXX
07	1	CRUSHER XXXX
08	1	FINES CONV. W/BELT SCALE @ 18' x 128'-6" x 44'-0" hl.
09	1	COARSE CONV. W/BELT SCALE @ 18' x 128'-6" x 44'-0" hl.
10	1	ALLAIR JIG 3x(4x8)
11	1	M/M CONTROL ROOM
12	1	3 COMPARTMENT BAGHOUSE WITH 3 FANS, 3 STACKS
13	1	PRODUCT CONV. #1
14	2	BLENDING HOPPER
15	1	ALT. RADIAL STACKER @ 18' x 100'-0" x 30'-0" hl.
16	1	BY PRODUCT CONV. #1
17	1	BY PRODUCT RADIAL STACKER @ 18' x 65'-0" x 20'-0" hl.
18	1	PRODUCT CONV. #2
19	1	PRODUCT SILO 200 TONS
20	1	ALT. TRUCK LOAD HOPPER
21	1	TERRA TEST UNIT

NOTES:  
 SURFACE CONTOUR IN SW CORNER  
 MAY BE MODIFIED DURING CONSTRUCTION  
 TO DIRECT RUNOFF TOWARDS SE CORNER.

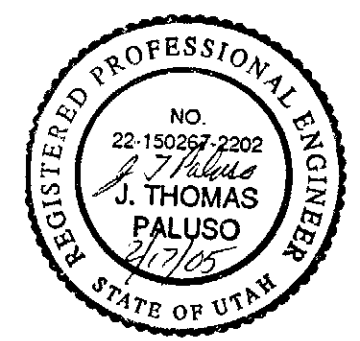

R6 BY CH REVDATE REVDDESCRIPTION R5 BY CH REVDATE REVDDESCRIPTION R4 BY CH REVDATE REVDDESCRIPTION R3 BY CH REVDATE REVDDESCRIPTION R2 BY CH REVDATE REVDDESCRIPTION A KN - 01.04.05 ISSUED FOR REVIEW No. BY (CHD) DATE		R12 BY CH REVDATE REVDDESCRIPTION R11 BY CH REVDATE REVDDESCRIPTION R10 BY CH REVDATE REVDDESCRIPTION R9 BY CH REVDATE REVDDESCRIPTION R8 BY CH REVDATE REVDDESCRIPTION R7 BY CH REVDATE REVDDESCRIPTION No. BY (CHD) DATE		Environmental Industrial Services 4100 W. 1000 N. Suite 100 Provo, UT 84601 801-733-8888 Environmental & Engineering Consulting	DRAWN BY: KJN 01.04.05 DESIGNED BY: JTP 01.04.05 CHECKED BY: CHECKER DATE APPROVED: APPROVER#1 DATE APPROVED: APPROVER#2 DATE	<b>COVOL ENGINEERED FUELS, LC</b> A DIVISION OF HEADWATERS INC. EIS Environmental & Engineering Consulting Helper, Utah	COVOL ENGINEERED FUELS, LC WELLINGTON PLANT SITE SITE PLAN	SCALE: PROJECT NO: 04007 CADFILE: SITEPLAN_01_KN DRAWING NO. <b>AIR-QUALITY</b>	REV. A
--	--	--	--	---	---	--	--	---	--------