


FACILITIES SITE PLAN VIEW
SCALE: 1" = 80'

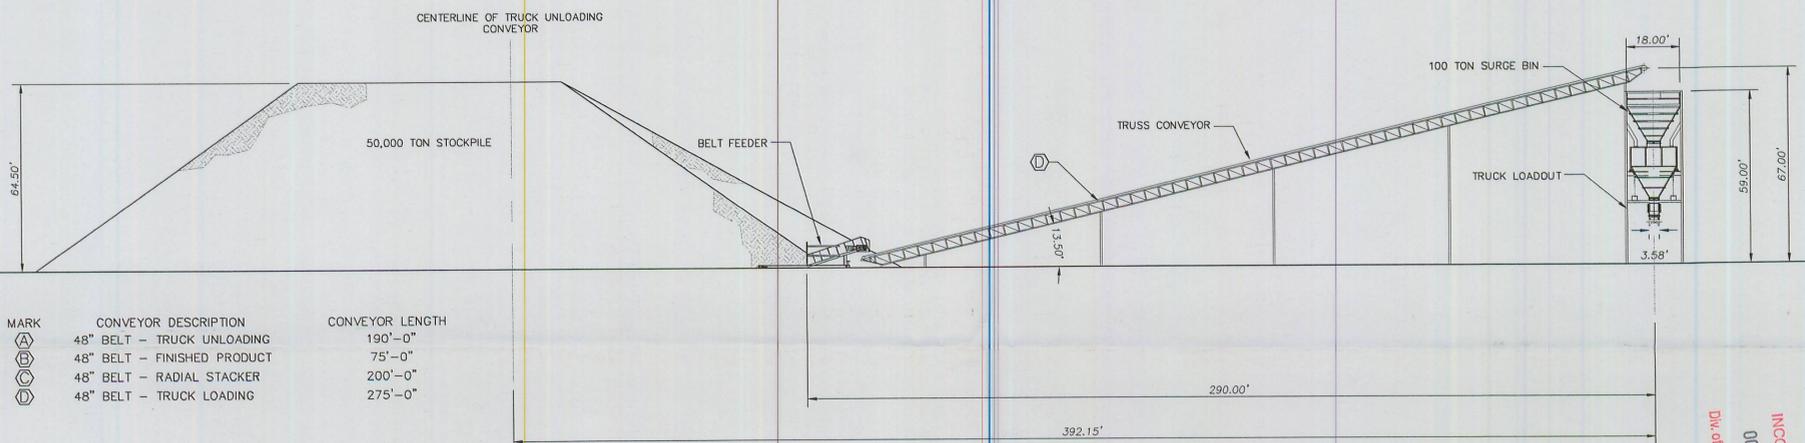

TRUCK LOADING CONVEYOR ELEVATION
SCALE: 1" = 30'

MARK	CONVEYOR DESCRIPTION	CONVEYOR LENGTH
(A)	48" BELT - TRUCK UNLOADING	190'-0"
(B)	48" BELT - FINISHED PRODUCT	75'-0"
(C)	48" BELT - RADIAL STACKER	200'-0"
(D)	48" BELT - TRUCK LOADING	275'-0"

NOTE: NOT DESIGNED FOR CONSTRUCTION,
FOR BONDING PURPOSES ONLY.

LEGEND:

- PROJECT AREA
- PRIVATE COAL OWNERSHIP
- COAL RECOVERY LINE
- SECTION LINE
- △ FOUND SECTION CORNER
- △ FOUND PROPERTY CORNER
- DIVERSION DITCHES
- PROPOSED SEDIMENT IMPOUNDS
- BERM
- YEAR 1 DISTURBANCE
- YEAR 2 DISTURBANCE
- YEAR 3 DISTURBANCE
- PROPOSED POWERLINE
- CENTERLINE

DRAWN BY:
C. McCOURT
G. Grossman

DRAWING:
5-4

JOB NUMBER:
1400

CHECKED BY:
CRM/WES

DATE:
11/10/08

SCALE:
1" = 80'

SHEET

REVISIONS	
DATE:	BY:

FACILITIES & STRUCTURES

LOADOUT

COAL HOLLOW PROJECT
ALTON, UTAH

DRAWING: 5-4



463 North 100 West, Suite 1
Cedar City, Utah 84720
Phone (435) 867-5331
Fax (435) 867-1192

INCORPORATED
 OCT 15 2009
 Div. of Oil, Gas & Mining

C:\documents and settings\jg\my Documents\6071011\Alton Coal Development\Rev 5-4_1-5_1-4-08.dwg, 11/25/2008 1:48:09 PM, ghes, W:\LUCAS\6071011\Alton Coal Development\Rev 5-4_1-5_1-4-08.dwg

RECEIVED
 DEC 22 2009
 DIV. OF OIL, GAS & MINING