

0056

**KAISER
COAL**

KAISER COAL CORPORATION
Sunnyside Coal Mines
P.O. Box 10
Sunnyside, Utah 84539
Telephone (801) 888-4421

ACT/007/007-88 B
FILE FOLDER # 2
RECEIVED
APR 27 1988

DIVISION OF
OIL, GAS & MINING

April 25, 1988

Mr. Lowell P. Braxton, Administrator
Mineral Resource and Reclamation Program
Utah Division of Oil, Gas and Mining
355 West North Temple
3 Triad Center, Suite 350
Salt Lake City, Utah 84180-1203

Re: Permit Change
ACT/007/007
Sunnyside Mines

Dear Mr. Braxton:

Kaiser Coal Corporation, Sunnyside Mines, is the owner of Utah Mining and Reclamation Permit No. ACT/007/007. This permit is for 14,475 acres of land, some of which are undisturbed by mining. Within the permit area, Kaiser has leased 72.5 acres of surface to Sunnyside Power Corporation. Sunnyside Power plans to use this area to site an electrical power generation facility.

This letter is to request a change to Kaiser's Mining and Reclamation Permit to remove from the permit the 72.5 acres leased by Sunnyside Power. Attached drawing no. A4-0207 indicates the location of the subject lands.

The surface involved in the change has not been disturbed by mining and no mining activities have been planned for it. The performance bond calculations do not recognize this area; thus, no change to the bond is involved.

Your consideration of this matter is requested. If you have any questions, please do not hesitate to contact me.


Sincerely,



Carl W. Winters
Manager of Engineering

attach

cc: W. P. Balaz
B. Godec (SPC)

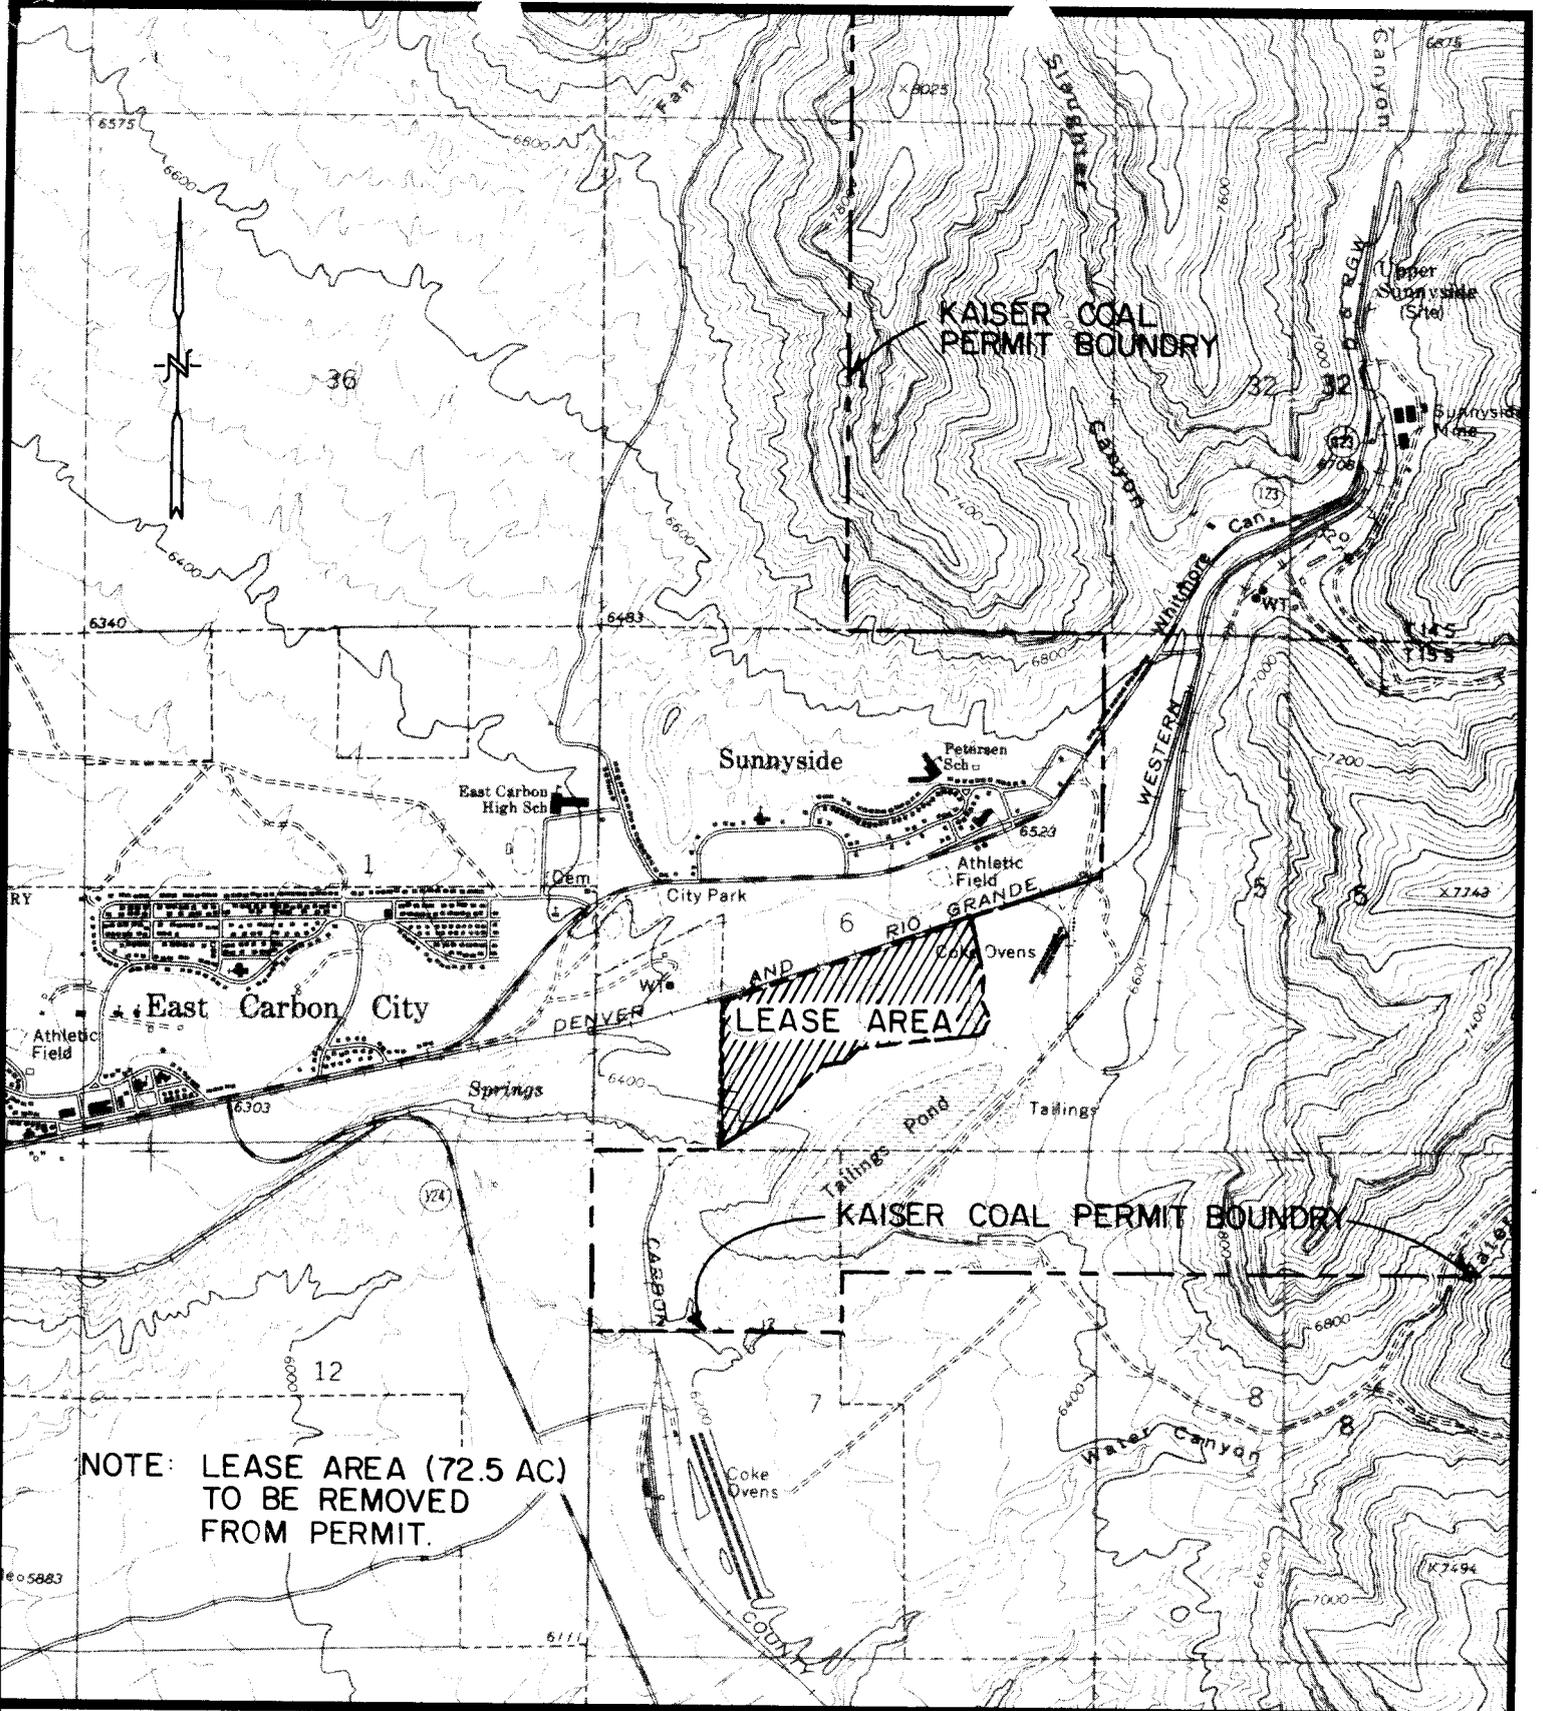

NOTE: LEASE AREA (72.5 AC) TO BE REMOVED FROM PERMIT.

KAISER COAL

SUNNYSIDE, MINES

REVISIONS

NO.	DATE	BY
1		
2		
3		
4		

PERMIT AREA REDUCTION

DRAWN BY	S.L.O.	DATE	4/22/88
CHECKED BY		DATE	
APPROVED		SCALE	1" = 2,000'

DRAWING NO.
A4-0207