



ROAD SUMMARY


ROAD DESIGNATION	ROAD NAME	ROAD TYPE (SEE LEGEND)	PLAN & PROFILE PLATE #	MAX. GRADE (%)	AVERAGE WIDTH (FEET)	APPROX. LENGTH (FEET)
A	Tonka Road	A	Plate 5-2C	22.4	31	1080
B	Upper Old Coarse Refuse Road	A	Plate 5-2H	5.6	12	2950
E	Lower Haul Road	PR	Plate 5-2C	9.7	24	2915
F	Railroad Access Road	A	Plate 5-2D	1.4	13	1490
G	Excess Spoil Disposal Area #2	A	Plate 5-2D	1.2	23	1560
I	Clear Water Pond Access Road	A	Plate 5-2D	2.0	23	2475
J	New Haul Access Road	PR	Plate 5-3	3.0	25	1065
K	Borrow Area Pond South Access Road	A	Plate 5-2G	8.4	17	500
L	East Slurry Cell South Access Road	PT	Plate 5-2G	13.8	11	880
M	Coarse Refuse Seep Access Road	A	Plate 5-2J	8.5	13	560
N	Coarse Refuse Toe Pond Access Road	A	Plate 5-2J	20.0	11	475
P	Radiant Pond West Access Road	A	Plate 5-2J	2.2	15	985
Q	Old Coarse Refuse Road	A	Plate 5-2G	13.0	11	183
R	Lower Old Coarse Refuse Road	A	Plate 5-2J	4.2	15	2510

NOTE:
SEE PLAN AND PROFILE SHEETS FOR STATIONING

LEGEND

	PRIMARY ROADS (PR)
	ANCILLARY ROADS (A)
	PIT ROADS (PT)
	PERMIT BOUNDARY

NOTE: ROAD TYPES ARE REFLECTED IN CENTERLINE LINETYPES ON THIS DRAWING.
ALL ROADS WITHIN THE REFUSE PILE AREA ARE PIT ROADS AND WILL ADJUST AS REQUIRED THROUGHOUT THE OPERATIONAL PERIOD. FOR SIMPLICITY, THESE ROAD HAVE NOT BEEN SHOWN ON THIS DRAWING.

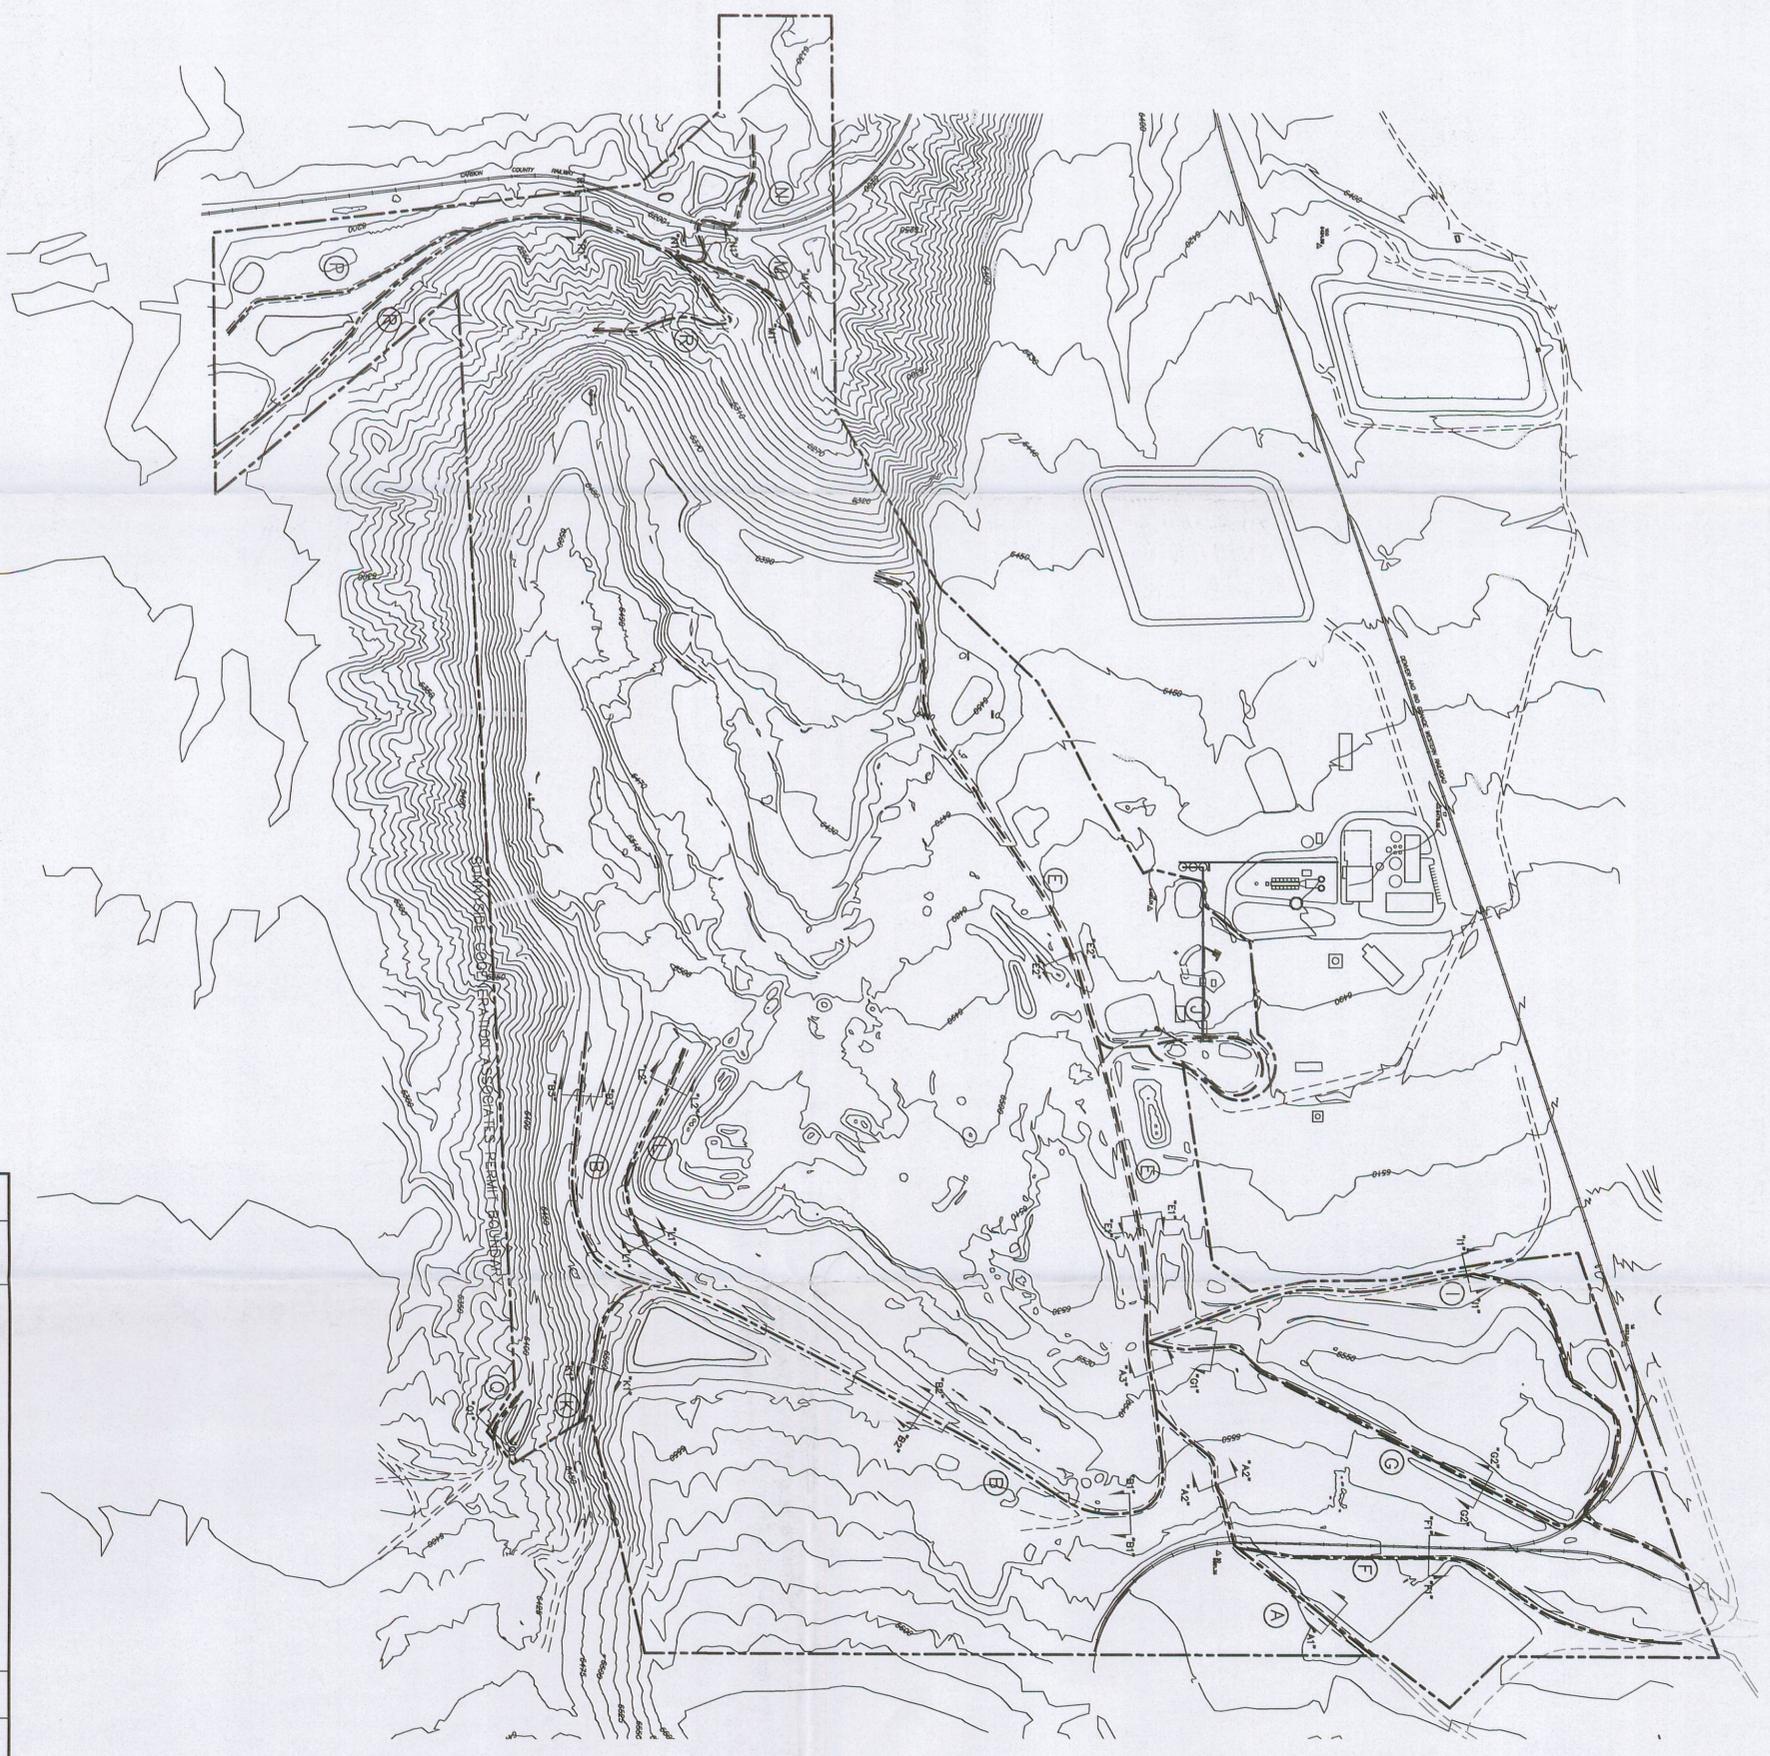

File for:
 Confidential
 Staff
 Knowledge
 Date from: 02/24/10 0070035
 W. Channing

REV	DATE	DESCRIPTION	BY	APP'D
△	11/10	BOUNDARY AND TOPO UPDATE	AH	
△	2/07	CHANGE IN ROAD H	AH	
△	9/02	2002 PERMIT RENEWAL	PAM	
△	9/94	CHANGE IN ROAD B AND R	AZJ	
△	2/94	CHANGE ON CLASSIFICATION	AH	
△	11/93	CHANGE IN ROAD B	AH	

DESIGNED	AH
DRAWN	AH
CHECKED	SSC

TWIN PEAKS
 Engineering & Land Surveying
 2264 NORTH 1450 EAST LEHI, UTAH 84043
 (801) 450-3511, (801) 439-0700 FAX

Sunnyside Cogeneration Associates
ROAD CLASSIFICATION MAP

DATE	09-28-94
SCALE	1" = 300'
PROJECT NO.	-

RECEIVED
 MAY 02 2011
 DIV. OF OIL, GAS & MINING