

BEAVER CREEK Coal Company

Post Office Box 1378
Price, Utah 84501
Telephone 801 637-5050

0021

Copy ~~FA~~ Jesse
(Return this to)

File Act/015/009



February 28, 1991

#2

Pamela Grubaugh - Littig
Permit Supervisor
Utah Division of Oil, Gas & Mining
355 West North Temple
3 Triad Center, Suite 350
S.L.C., Ut. 84180-1203

Re: Proposed Sub-Station
Trail Mountain No. 9 Mine
ACT/015/009
Emery County, Utah

Dear Ms. Littig:

Enclosed are 4 copies each of a proposed new sub-station location for the Trail Mountain No. 9 Mine for your review and approval.


The proposed new sub-station will be located southwest of and adjacent to the existing station. The existing concrete wall is to be extended to the southwest, to the main portal, where the main power will enter the mine. The portal vault is to allow for transfer of the buried, main power cable to the mine power feeder cable. The existing sub-station will be replaced by the new station, and will be removed after the installation.

The proposed new station will be located just northeast of the topsoil storage pile, and the concrete wall will go in front of the pile; however, the topsoil pile will remain intact, as will protection berms, and the new wall will actually further protect the pile from contamination or other impacts. (See attached drawings for location.)

All proposed work will be done within the existing disturbed area, and since this is an upgrade of an existing facility, no additional reclamation costs or other environmental impacts are expected.


It is our hope to implement this power upgrade in the near future, to accommodate the requirements of the new loadout. If you have any questions, or need any further information, please let me know.

Respectfully,

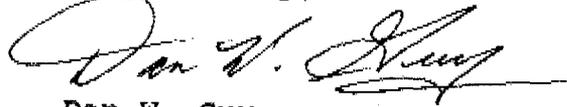


Dan W. Guy
Mgr. Permitting/Compliance

cc: Gary Curtis
Johnny Coffey
Dave Arnolds
File

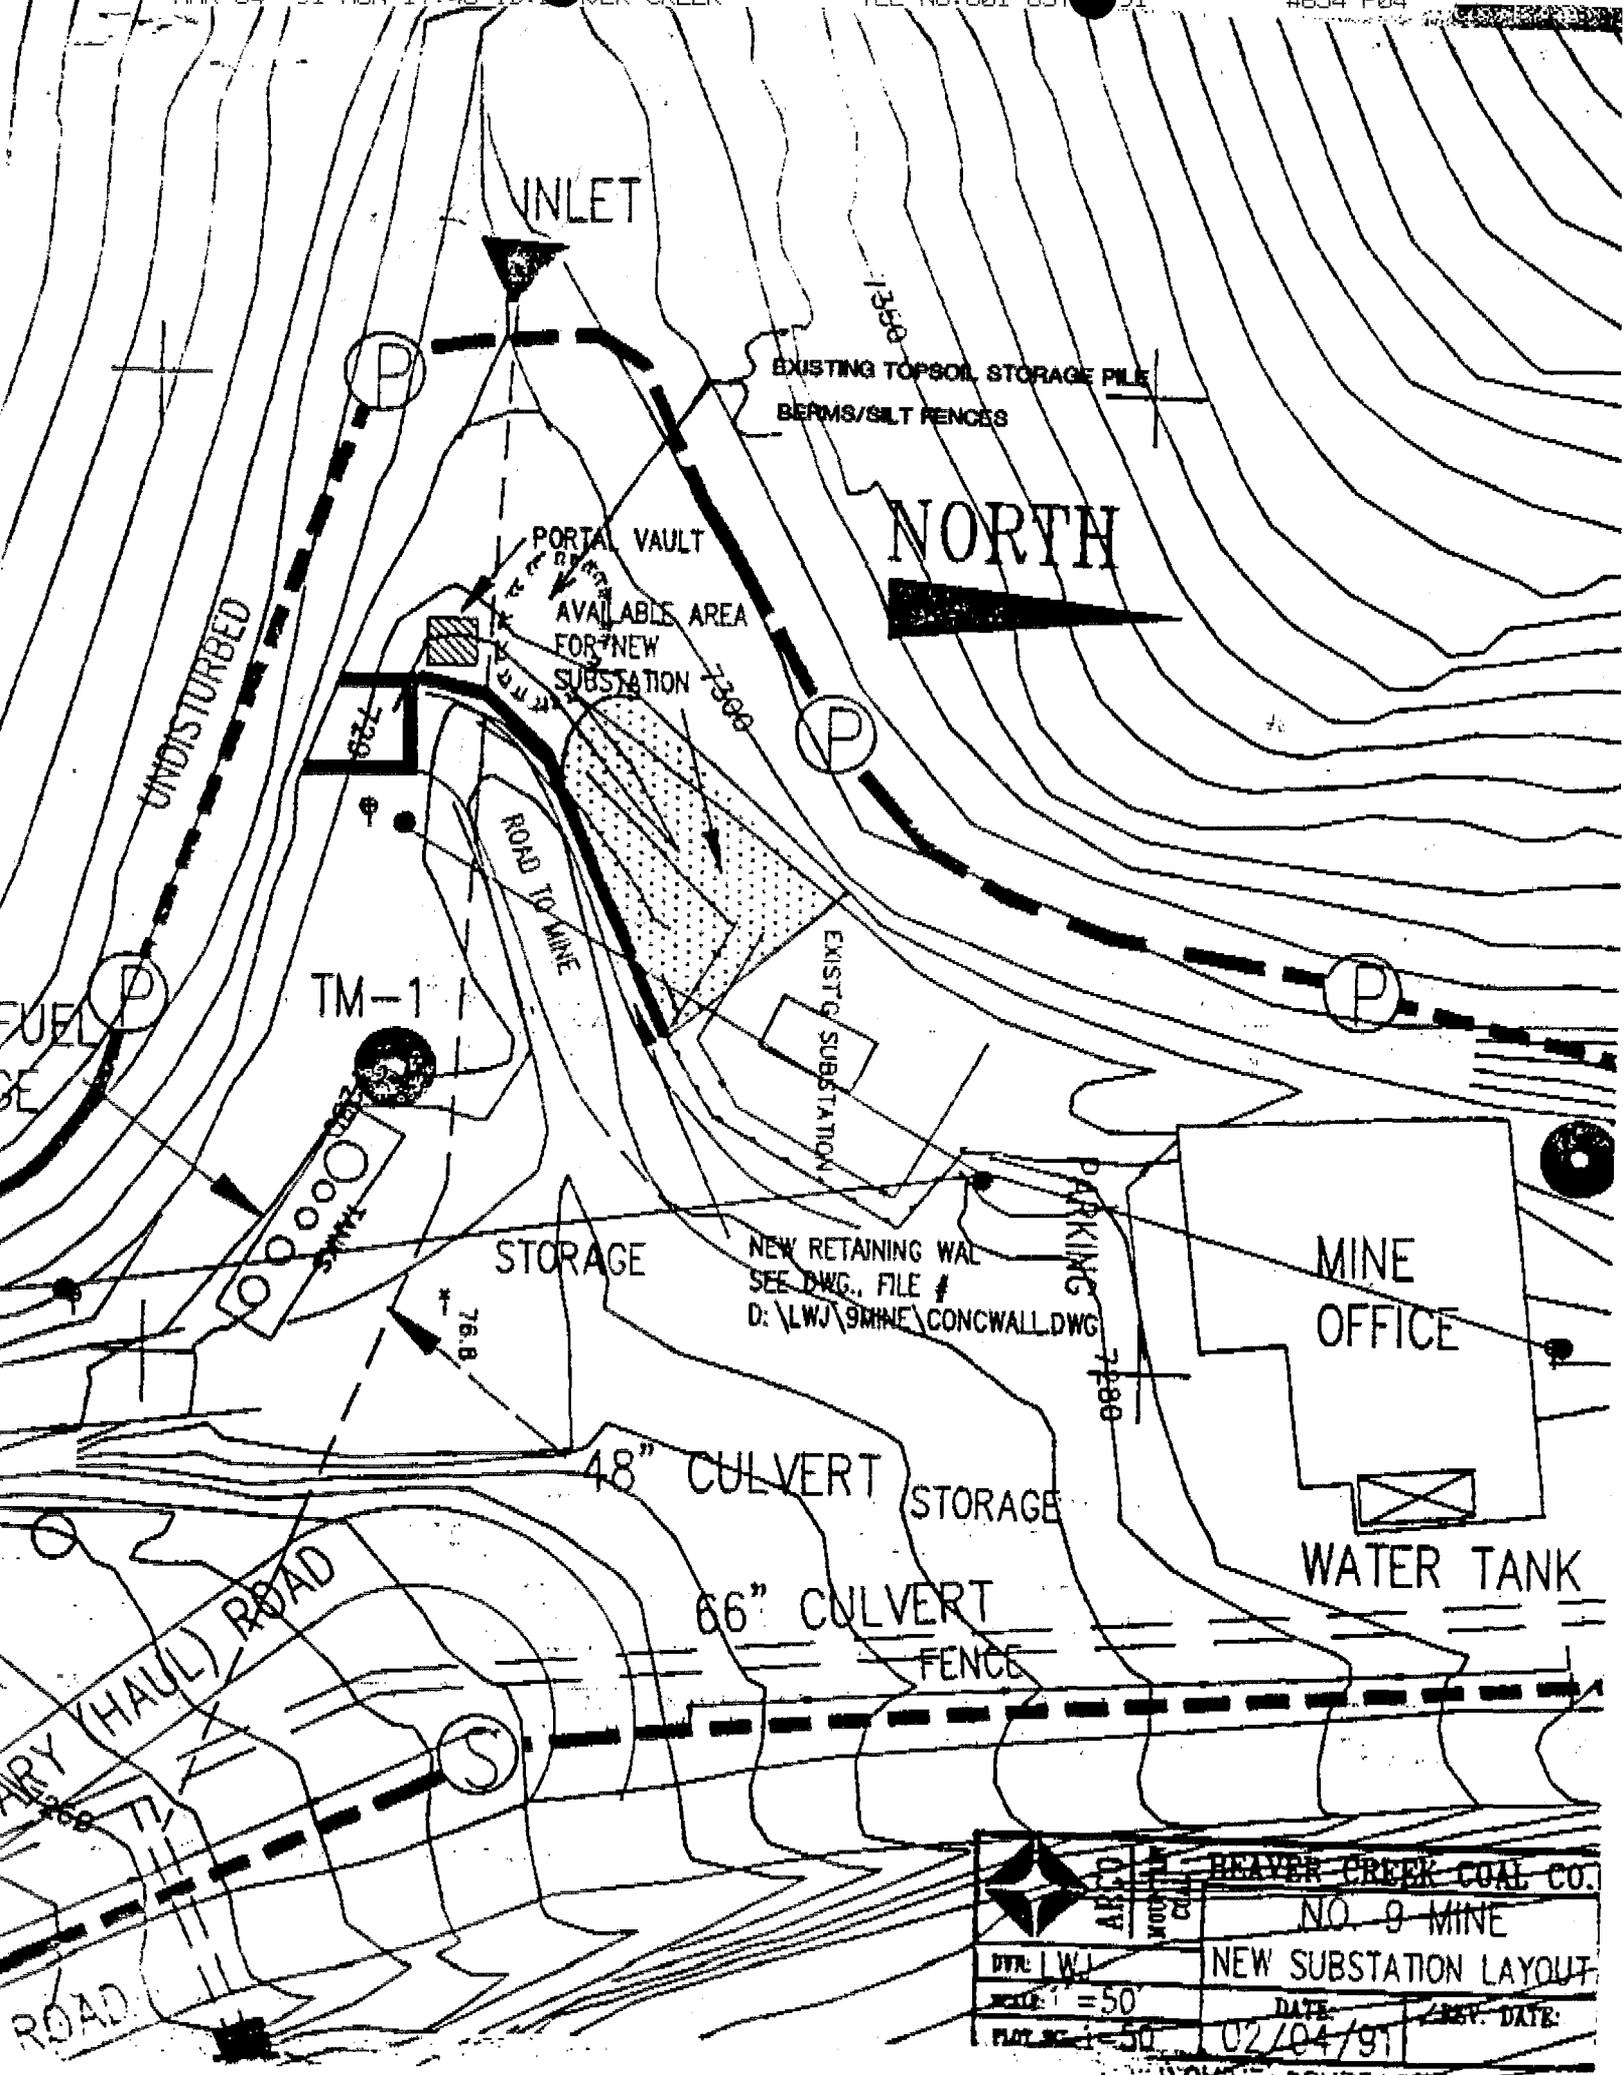

		BEAVER CREEK COAL CO.	
DVR: LWJ		NO. 9 MINE	
SCALE: 1" = 50'		NEW SUBSTATION LAYOUT	
PLAT. NO. 1-50		DATE: 02/04/91	REV. DATE:

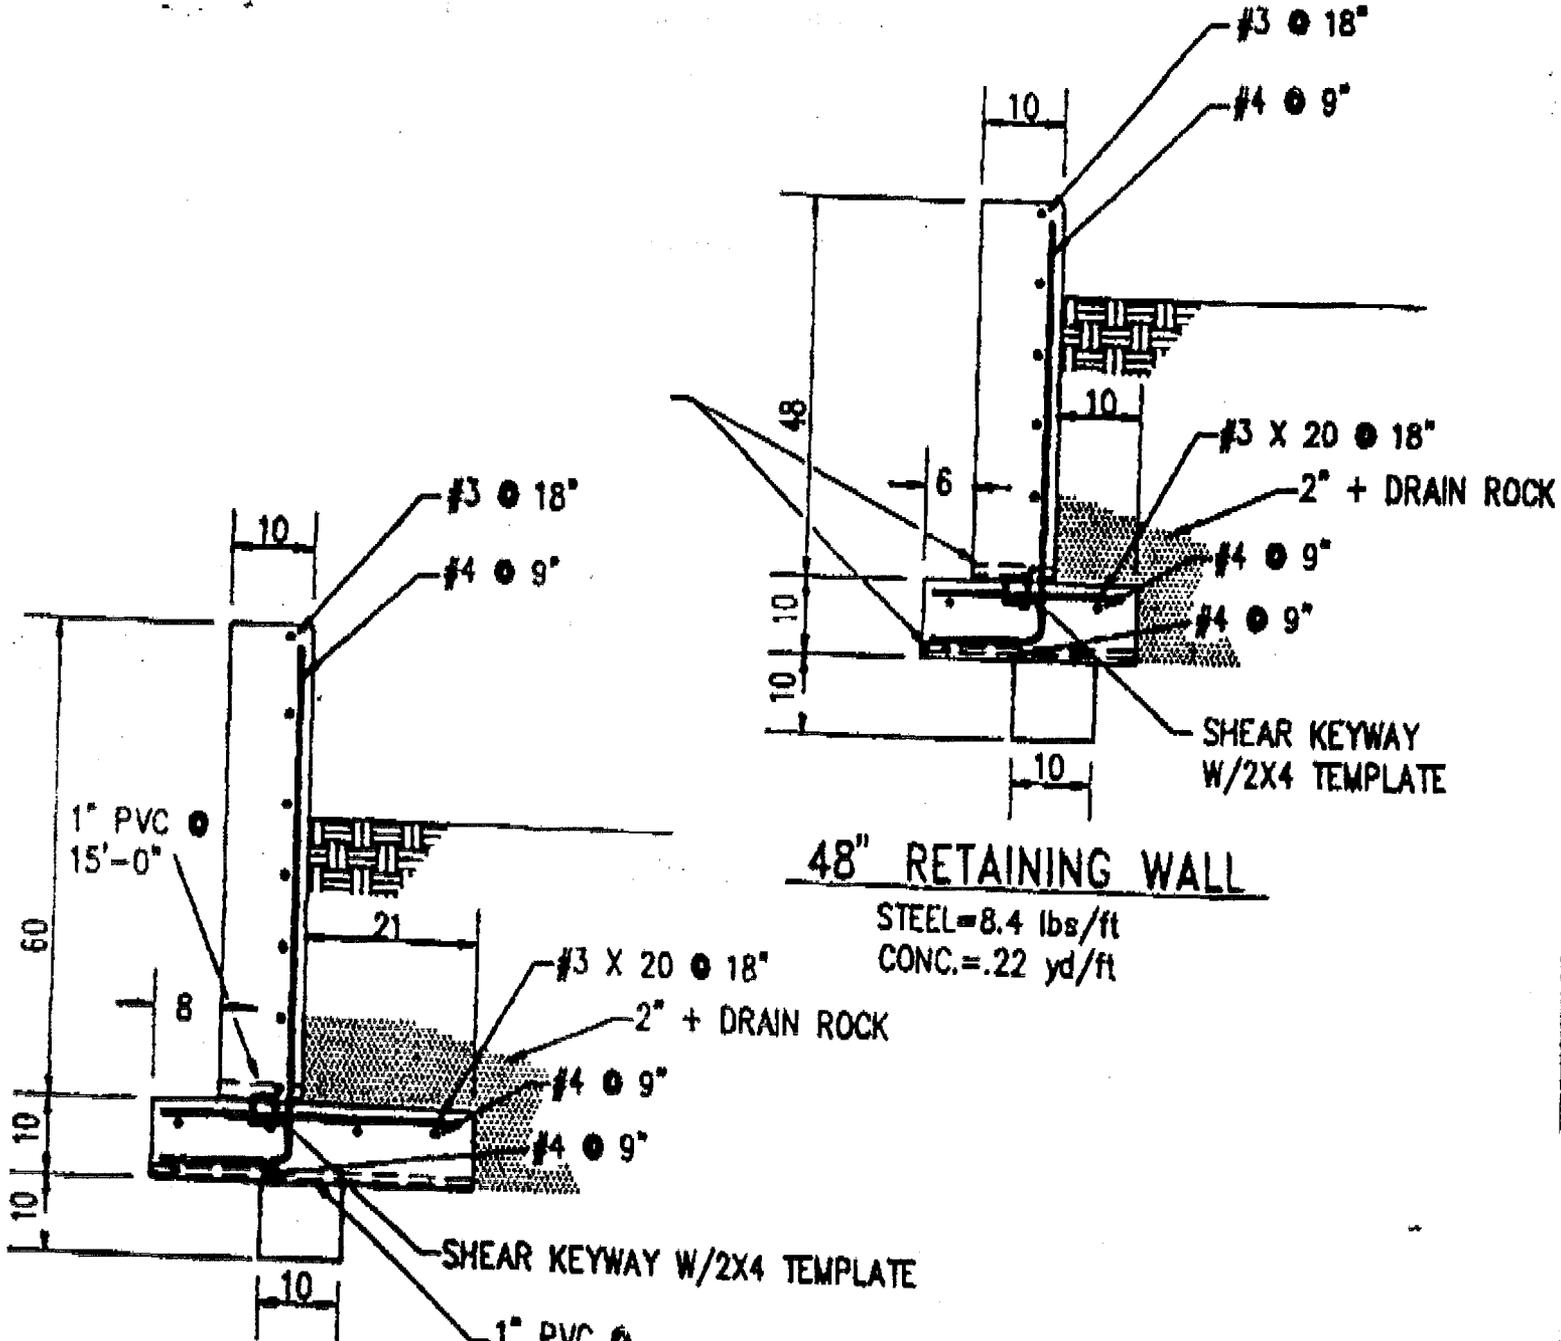

48" RETAINING WALL

STEEL=8.4 lbs/ft
CONC.=.22 yd/ft

60" RETAINING WALL

STEEL=11.3 lbs/ft
CONC.=.28 yd/ft

	BEAVER CREEK COAL CO.	
	TYPICAL WALL SECTION NO. 9 SUBSTATION LAYOUT	
DWN: LWJ	DATE:	REV. DATE:
SCALE: 1/2"=1'-0"	2/4/91	
PLOT SCL 1/2"=12"		
ACAD # D:\LWJ\9MINE\CONCWALL.DWG		
DRAWING #		