



OGMCOAL DNR <ogmcoal@utah.gov>

Fwd: Deer Creek Mine Closure Activity

Daron Haddock <daronhaddock@utah.gov>

Fri, Feb 20, 2015 at 4:48 PM

To: OGMCOAL DNR <ogmcoal@utah.gov>, "Dean, Dana" <danadean@utah.gov>, Steve Christensen <stevechristensen@utah.gov>, Keenan Storrar <kstorrar@utah.gov>, Amanda Daniels <amandadaniels@utah.gov>

----- Forwarded message -----

From: **Semborski, Chuck** <Charles.Semborski@pacificcorp.com>

Date: Fri, Feb 20, 2015 at 4:33 PM

Subject: Deer Creek Mine Closure Activity

To: "rbankert@blm.gov" <rbankert@blm.gov>, "Lloyd, Thomas W -FS" <twlloyd@fs.fed.us>, "Daron Haddock (daronhaddock@utah.gov)" <daronhaddock@utah.gov>

Cc: "Larsen, Steve" <Steve.Larsen@pacificcorp.com>, "Poulson, Rick" <George.Poulson@pacificcorp.com>, "Tonc, Louie" <Louie.Tonc@pacificcorp.com>, "Davis, Bradley" <Bradley.Davis@pacificcorp.com>, "Fleck, Ken" <Kenneth.Fleck@pacificcorp.com>, "Child, Scott" <Scott.Child@pacificcorp.com>

Deer Creek Mine Closure Activity

Status: February 20, 2015 (see attached map)

<u>Section</u>	<u>Equipment</u>	<u>Recovered</u>
	27 th West Outby	Longwall
		100% recovered from face
		95% moved outside, 100% moved outby 7 th North seals
	Belt Exchange	100% recovered
	Belt Drive and take-up	100% recovered
	48" Belt Structure	100% recovered
26 th West	Belt Exchange	100% recovered
	Belt Drive and take-up	100% recovered
	48" Belt Structure	100% recovered
25 th West	Belt Exchange	100% recovered
	Belt Drive and take-up	100% recovered
23 rd West	Belt Exchange	100% recovered
	Belt Drive and take-up	100% recovered
10 th North Mains	Belt Exchange	100% recovered
	Belt Drive and take-up	100% recovered
	60" Belt Structure	100% recovered
9 th North Mains	Belt Exchange	100% recovered
	Belt Drive and take-up	100% recovered
	60" Belt Structure	60% recovered
7 ^h North Mains	Belt Exchange	100% recovered
	Belt Drive and take-up	100% recovered
	60" Belt Structure	100% recovered XC-38 Inby
17 ^h West Submains	Belt Exchange	100% recovered
	Belt Drive and take-up	100% recovered

11 North Mains	Belt Exchange	100% recovered
	Belt Drive and take-up	100% recovered
8 th West	Belt Exchange	100% recovered
	Belt Drive and take-up	100% recovered
ROM to BIN	Belt Exchange	100% recovered
	Belt Drive and Take-up	100% recovered
	Belt Structure	80% recovered

MSHA Plans

Approval Status

Phase 1 – 7th North Seal Area

Ventilation Plan Approved 1/30/2015 (attached 2/13)

Seal Plan Approved 2/5/2015 (attached 2/13)

7th North Seal Project

Total of 10 seals

Seals #9 and #10 complete

Framing complete on #4 and #5

CERCLA Inspections (see attached map)

Initial Review

October 3, 2014

Vaughn Hughes (BLM), Ken Fleck (EW)

24th West – 27th West Inby/Outby Gateroads

February 13, 2015

Steve Falk (BLM), Keenan Storrar (DOGM), Ken Fleck (EW)

10th North
Inby XC-14,
ROM to Bin,
23rd, 24th,
25th, 26th
and 27th
West
Neckdown
and Belt
Drive
Areas

February 20, 2015

Steve Falk (BLM), Keenan Storrar (DOGM), Bob Van Engelenoven (PacifiCorp), Mark Reynolds & Ken Fleck (EW)

20th, 21st,
22nd West
Neckdown
and Belt
Drive Areas,
10th North
Belt Drive
area, 11th
North Belt
Drive area,
8th West
Belt Drive
area, 9th

West
Neckdown

Charles A. Semborski

Charles A. Semborski, P.G.

Manager of Geology and Exploration

PacifiCorp – Energy West Mining Company

P.O Box 310 Huntington, Utah 84528

E Mail chuck.semborski@pacificorp.com

Work [435-687-4720](tel:435-687-4720)

Moblile [435-650-5355](tel:435-650-5355)

--

Daron R. Haddock


Coal Program Manager

Utah Division of Oil, Gas & Mining

[\(801\) 538-5325](tel:801-538-5325)





Deer Creek Mine Closure Sequencing Map February 20 2015.pdf
1028K

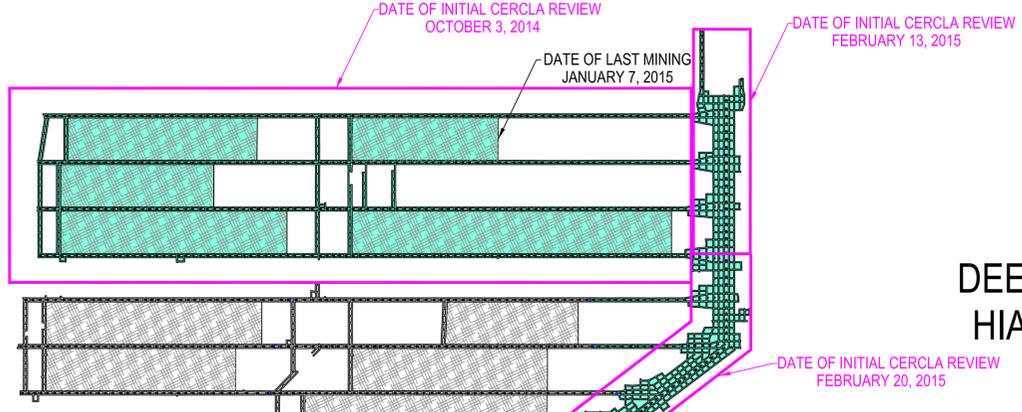


DEER CREEK MINE HIAWATHA SEAM

- PHASE 1
- PHASE 2
- PHASE 3
- PHASE 4

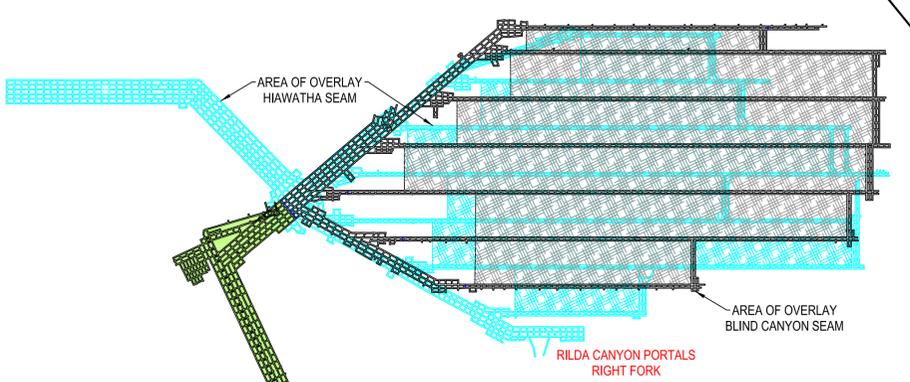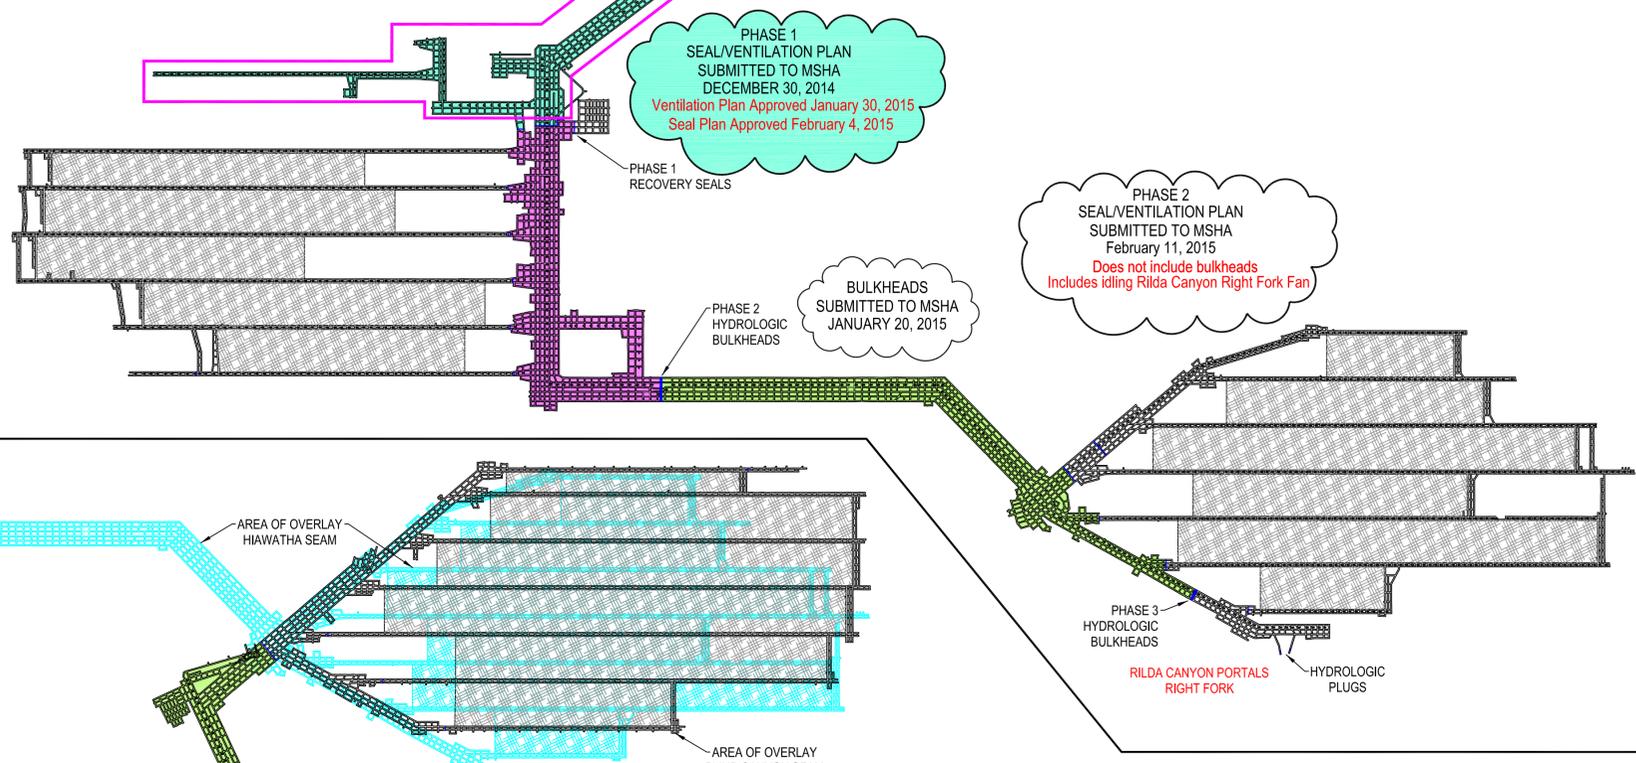

DEER CREEK MINE BLIND CANYON SEAM

- PHASE 1
- PHASE 2
- PHASE 3
- PHASE 4

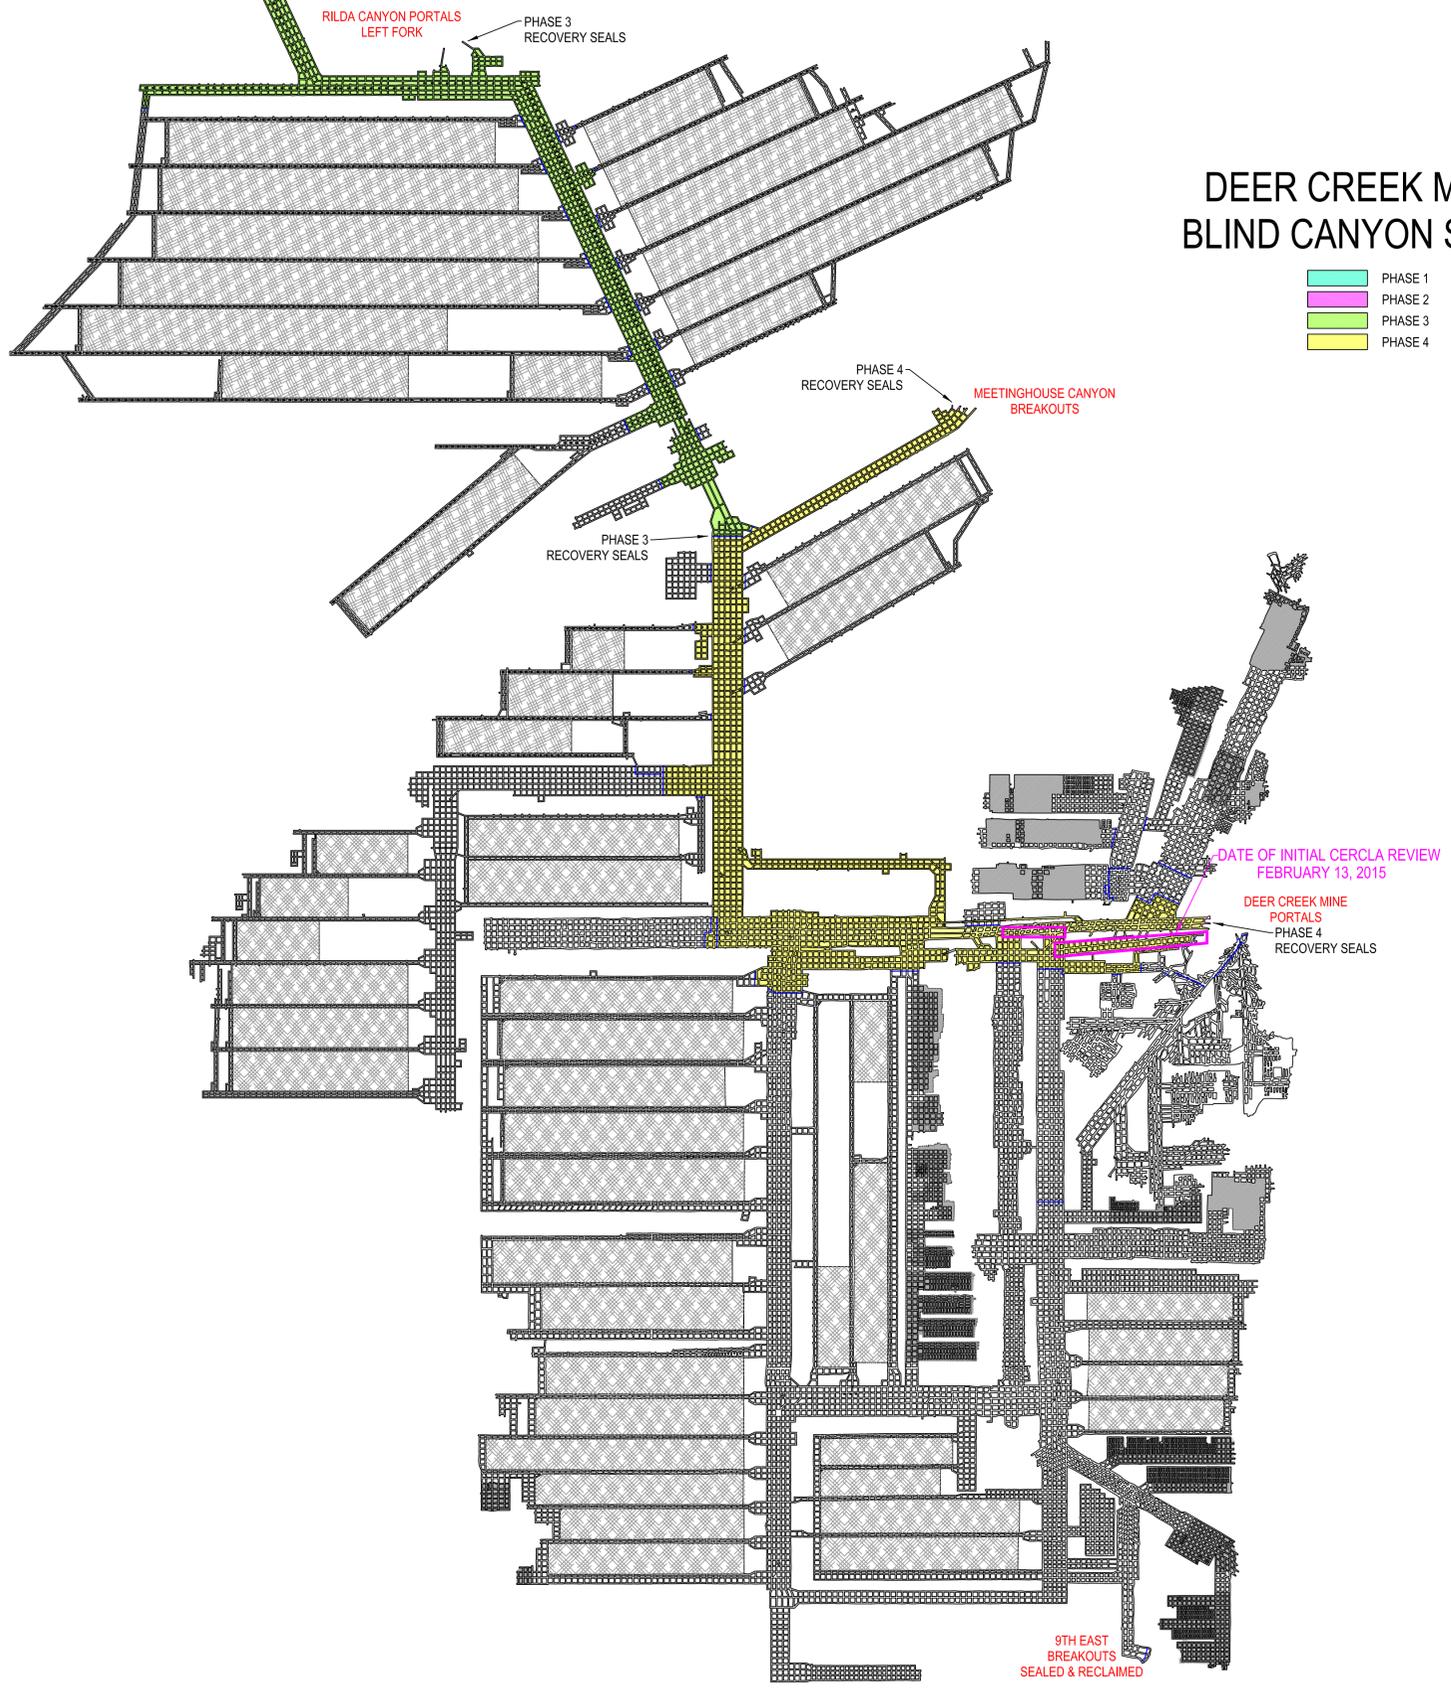

CAD FILE NAME/DISK#: DEER CREEK MINE CLOSURE SEQUENCING MAP



**DEER CREEK MINE
MINE CLOSURE
SEQUENCING**

DRAWN BY:	K. LARSEN	DRAWING #:
SCALE:	1" = 1500'	DATE:	JANUARY 20, 2015
		SHEET	1 OF 1
		REV.	