

## Alton Coal Development, LLC

463 North 100 West, Suite 1

Cedar City, Utah 84720

Phone (435) 867-5331 • Fax (435) 867-1192

C/025/0005

Received 10/1/2015

Task ID #5012

October 1, 2015

Daron R. Haddock  
Coal Program Manager  
Oil, Gas & Mining  
1594 West North Temple, Suite 1210  
Salt Lake City, UT 84114-5801

**Subject: Evaluation of Pipeline from Pit 10 to Sediment Pond 3, Pond 1 and facility waterline revisions, Alton Coal Development, LLC, Coal Hollow Mine, Kane County, Utah, C/025/0005, Task 4967**

Dear Mr. Haddock,

Alton Coal Development, LLC (ACD) is providing the enclosed revised application to address the deficiencies found in Task Id.4967. Also, a written response to each deficiency is included with this letter.

Changes to the MRP associated with this amendment have been uploaded to the DOGM's server for review. PDF versions of the drawing are not certified. Upon approval, 2 (two) clean hard copies of the certified drawings for insertion into the MRP will be submitted. Please do not hesitate to contact me if you have any questions 435-691-1551.

Sincerely

B. Kirk Nicholes  
Environmental Specialist

The application does not meet the minimum standards of R645-301-533 due missing text updates within the MRP text in regards to Appendix 5-13 and discussions of the additional flow to Sediment Pond 3. The Permittee will update the MRP text to include updated references and Information found in Appendix 5-13:

- Chapter 5 Section 526.300, page 5-38
- Chapter 5 Section 531, page 5-54
- Chapter 5 Section 533.700, page 5-57

*Text has been added to the requested pages and they have been included in this submission.*

R645-301-731; R645-301-120.200: The application does not provide a reference of where aerial photography of Lower Robinson Creek channel can be found. Additionally, the aerial photography in Appendix 7-1 does not show where Lower Robinson Creek channel and the channel receiving discharge from Sediment Pond 3 join. Pre-flow documentation of the channel downstream of Pond 3 (overlapping photos along the channel length) is necessary to identify future scour caused by sustained mine water discharge flows within Lower Robinson creek.

*As documented in the PHC for this underground mining operation, there is only a minimal amount of alluvial groundwater (approximately 2 gallons per minute) currently seeping into pit 10. See PHC Determination, Coal Hollow MRP, Chapter 7, Appendix 7-15, modified August 10, 2015 ("PHC"). The PHC concludes that this is not of sufficient magnitude to cause appreciable impacts to the shallow alluvial ground water system east of pit 10. No sustained mine water discharge or resulting scouring is anticipated.*

R645-301-728.333; R645-301-731.121: The application must establish a threshold value to define continuous mine-water discharge (volume/time) from the underground workings. In the event continuous mine-water discharge occurs, the Permittee must commit to updating the Probable Hydrologic Consequences. The commitments to update the PHC will trigger a study as to whether streamflow alteration is impacting the quality or quantity of water resources adjacent to the permit area.

*The Utah Coal Program regulations do not require a threshold value to define continuous mine-water discharge from the underground workings where no sustained mine water discharge is anticipated. As documented in the PHC, only a minimal amount of alluvial groundwater is currently seeping into pit 10. These conditions are unlikely to change. However, ACD commits to update the PHC in the extremely unlikely event that a substantial change did occur (i.e. a threshold of continuous mine water discharge from the mine workings of 1 CFS per 30 days). This threshold would trigger a study as to whether the alteration in mine water discharge would impact streamflow which in turn could impact the quantity or quality of water resources adjacent to the permit area.*

R645-301-742.123: The amendment does not meet the minimum hydrologic requirements of diverting runoff in a protected channel. Appendix 5-2 shows the calculated flow velocity of Ditch 4 exceeds the reasonable non-erosive velocity of 4-5 fps for a grass lined open channel. Runoff velocities in Ditch 4

increase even beyond the calculated velocity when routed through the inlet to Pond 3 because there is a steep drop in elevation into the pond. The application must design the inlet to Sediment Pond 3 so it is stable and provide calculation for rip-rap sizing. Drawing 5-30 will be updated to show the new design that will stabilize the inlet.

*Appendix 5-2 has been amended to include the calculation for rip-rap sizing. Also, Drawing 5-30 has been revised to show the rip-rap section of the inlet to Pond 3(a section of Ditch 4).*

R645-742.221.33: The amendment does not meet the minimum hydrologic requirements for sediment pond sizing in the State Coal Mining rules. The amendment needs to provide a narrative of the methodology and show the calculations for determining 4.95 ac.ft. is the runoff volume for a 10-year 24-hour event from Watershed 3 (Dwg. 5-26). These calculations will be shown and added to the Sediment Impoundment Sizing tables in Appendix 5-2.

*The tables and text of Appendix 5-2 have been update to show the inputs for determining the 4.95 ac. ft. capacity needed for containing the 10-year 24-hour storm event.*

The application does not meet the minimum requirements of R645-301-521.180 and -526 the require the description, plans, and drawing for each support facility to be constructed, used, or maintained within the proposed permit area. Text updates are missing within the MRP in regards to Appendix 5-13 and discussion of the additional flow to Sediment Pond 3. The Permittee will update the MRP text to include update references and information found in Appendix 5-13:

- Chapter 5 Section 526.300, page 5-38
- Chapter 5 Section 531, page 5-54
- Chapter 5 Section 533.700, page 5-57

*This is a repeat of the first deficiency. Text has been added to the requested pages and they have been included in this submission.*

## APPLICATION FOR COAL PERMIT PROCESSING

Permit Change  New Permit  Renewal  Exploration  Bond Release  Transfer

**Permittee:** Alton Coal Development, LLC

**Mine:** Coal Hollow Mine

**Permit Number:**

C/025/0005

**Title:** Pit 10 to Pond 3 Pipeline, Pond 1 and Facilities update Task ID 4967

**Description,** Include reason for application and timing required to implement:

**Instructions:** If you answer yes to any of the first eight questions, this application may require Public Notice publication.

- Yes  No 1. Change in the size of the Permit Area? Acres: \_\_\_\_\_ Disturbed Area: \_\_\_\_\_  increase  decrease.
- Yes  No 2. Is the application submitted as a result of a Division Order? DO# \_\_\_\_\_
- Yes  No 3. Does the application include operations outside a previously identified Cumulative Hydrologic Impact Area?
- Yes  No 4. Does the application include operations in hydrologic basins other than as currently approved?
- Yes  No 5. Does the application result from cancellation, reduction or increase of insurance or reclamation bond?
- Yes  No 6. Does the application require or include public notice publication?
- Yes  No 7. Does the application require or include ownership, control, right-of-entry, or compliance information?
- Yes  No 8. Is proposed activity within 100 feet of a public road or cemetery or 300 feet of an occupied dwelling?
- Yes  No 9. Is the application submitted as a result of a Violation? NOV # \_\_\_\_\_
- Yes  No 10. Is the application submitted as a result of other laws or regulations or policies?

*Explain:* \_\_\_\_\_

- Yes  No 11. Does the application affect the surface landowner or change the post mining land use?
- Yes  No 12. Does the application require or include underground design or mine sequence and timing? (Modification of R2P2)
- Yes  No 13. Does the application require or include collection and reporting of any baseline information?
- Yes  No 14. Could the application have any effect on wildlife or vegetation outside the current disturbed area?
- Yes  No 15. Does the application require or include soil removal, storage or placement?
- Yes  No 16. Does the application require or include vegetation monitoring, removal or revegetation activities?
- Yes  No 17. Does the application require or include construction, modification, or removal of surface facilities?
- Yes  No 18. Does the application require or include water monitoring, sediment or drainage control measures?
- Yes  No 19. Does the application require or include certified designs, maps or calculation?
- Yes  No 20. Does the application require or include subsidence control or monitoring?
- Yes  No 21. Have reclamation costs for bonding been provided?
- Yes  No 22. Does the application involve a perennial stream, a stream buffer zone or discharges to a stream?
- Yes  No 23. Does the application affect permits issued by other agencies or permits issued to other entities?
- Yes  No 24. Does the application include confidential information and is it clearly marked and separated in the plan?

**Please attach three (3) review copies of the application. If the mine is on or adjacent to Forest Service land please submit four (4) copies, thank you.** (These numbers include a copy for the Price Field Office)

I hereby certify that I am a responsible official of the applicant and that the information contained in this application is true and correct to the best of my information and belief in all respects with the laws of Utah in reference to commitments, undertakings, and obligations, herein.

B. Kirk Nicholes Environmental Specialist 9/30/15 [Signature]  
 Print Name Position Date Signature (Right-click above choose certify then have notary sign below)

Subscribed and sworn to before me this 30<sup>th</sup> day of Sept, 2015


Notary Public: [Signature], state of Utah.

My commission Expires: 04/02/2018

Commission Number: 671357

Address: 444 S Main # B2

City: Cedar City State: UT Zip: 84720

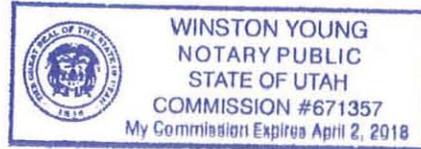

**For Office Use Only:**

**Assigned Tracking Number:**

**Received by Oil, Gas & Mining**



system. This system will eliminate and store water impurities and reroute water back through the wash bay for cleaning equipment. Details for this structure can be viewed on Drawings 5-3, 5-8, and 5-8A.

- Oil and Fuel Containments: The oil and fuel containments will be concrete structures appropriately sized for containing metal tanks. The oil containment will contain 55 gallon barrels and up to 2,000 gallon totes. This containment will be 80 feet long by 30 feet wide and 3 feet deep. The fuel containment will store 3 fuel tanks. Included will be a 4,000 gallon unleaded fuel tank and three 12,000 gallon diesel tanks. This structure will 50 feet long by 30 feet wide and 3 feet deep. Details for this structure can be viewed on Drawings 5-3 and 5-8.
- Coal Stacking System: The coal stacking system will be located in the central part of the facilities area. This system will include a coal hopper, coal feeder breaker, feed conveyor, crusher, and an inclined conveyor belt. Trucks will dump coal into the coal hopper which will funnel coal through the feeder breaker onto a short feed conveyor belt. This conveyor belt will transport the coal approximately 195 feet to a crusher that will size the coal appropriately for market. Once the coal is sized through the crusher it will enter an inclined stacker conveyor belt that is angled at approximately 16 degrees and is 186 feet long. This system will be a radial conveyor which will feed a coal stock pile with a live storage of approximately 50,000 tons. This system can be viewed on Drawings 5-3 through 5-5.
- Coal Loadout System: The coal loadout system will be located in the central part of the facilities area. This system will include an above ground reclaim feeder, a coal reclaim conveyor and an inclined conveyor. The reclaim feeder will be loaded by a dozer pushing the coal onto the feeder. One inclined conveyor that is approximately 290 feet in length will convey the coal from the feeder to the loadout hopper. This loadout hopper will load highway approved haul trucks that transport coal to market.
- Minor Facilities: The minor facilities will include a septic vault at the office (Drawing 5-6), a power washing and water recycle system in the Wash Bay (Drawing 5-8A), conduit with electrical lines running from generators to various facilities (Drawing 5-8B), Water System (Drawing 5-8C), an Equipment Hotstart Area (Drawing 5-3, 5-8B) and a Field Hydrant (Drawing 5-4, 5-5, 5-8B).
- Electrical System: The electrical system for the facilities at Coal Hollow will consist of two diesel fuel powered generators. One generator is a 750 KVA unit that will provide electricity to all the buildings. The other generator is a 1200 KVA unit that will be used to supply electricity to the coal conveying, sizing, stockpiling and loading system. The anticipated layout of the electrical system is shown on Drawing 5-8B.
- Dust Control Structures: A water system will be constructed to provide water for non-potable uses at the facilities and also for fugitive dust control measures. This system will consist of a water well, 6" water transport pipe, and two 16,000 gallon water tanks. ~~The first water tank will be placed near the mining area and will be used specifically to load the water truck which will spray water on the active roads within the permit area to control dust. The second~~ These two tanks is are located at the facilities area to provide a water supply to the facilities for non-potable uses (cleaning equipment, restrooms, etc...) and to load the water truck which will spray water on the active roads for dust control. The pipe line connecting the tanks to the well will be buried (3,578 ft.), the tanks are a portable unit with its own elevated base, no other base is required. These tanks supply water to the crusher through a buried pipe (869 ft.). A third tank is located east of the underground portals in Pit 10 and will supply water for dust control underground and other non-potable uses. The pipe line connecting the tank to the well

will be above ground (996 ft.), this tank is also a portable unit with its own elevated base, no other base is required. It supplies water to the Underground facilities through a pipeline above ground (413 ft). Further details related to this water system can be viewed on Drawing 5-8C.

- Underground Mining Facilities: Mine fan, portable generator/power supply, water supply system (described above) and stacking conveyor. The generator and stacker are mobile and considered temporary. The mine fan is a single unit that is mounted, but easily removed. All of these facilities are in an existing pit, and shown on Drawing 5-3B.

During mine development and the initial mining period, some facilities of a temporary nature such as mobile buildings and crusher/stacking conveyors may be utilized.

Support facilities to provide lighting at night will be kept to a minimum but will need to be sufficient enough to provide safe operating conditions in the dark. The following lighting equipment is anticipated to be used to provide safe working conditions:

- Two to three mobile light plants: Each light plant will have up to four 1,000 watt lights.
- Four to six exterior lights at the facilities area for lighting walkways and miscellaneous work areas: Each of these is expected to be 250 watt lights.
- Lights on mobile mining equipment, support vehicles and building lights

The support facilities will be located, maintained, and used in a manner that prevent or control erosion and siltation, water pollution, and damage to public or private property; and to the extent possible use the best technology currently available to minimize damage to fish, wildlife, and related environmental values; and minimize additional contributions of suspended solids to stream flow or runoff outside the mine permit area. Any such contributions will not be in excess of limitations of Utah or Federal law.

The facilities will be fully reclaimed at the end of mining operations with the exception of the water well. The final contour for this area can be viewed on Drawing 5-35 and 5-37 and an anticipated timetable is shown on Drawing 5-38.

#### 526.300 Water Pollution Control Facilities:

Water pollution associated with mining and reclamation activities within the permit areas will be controlled by:

- Construction of berms and/or diversion ditches to control runoff from all facilities areas.
- Roads will be constructed with ditches to capture runoff
- Diversion ditches will be constructed as necessary around active mining and reclamation areas to capture runoff from those areas.
- Sedimentation impoundments will be constructed to control discharges
- In areas where impoundments or diversions are not suitable to the surrounding terrain, silt fence or other appropriate structures will be utilized to control sediment discharge from the permit area.

In order to accomplish these objectives, watershed analysis of the permit and adjacent areas has been completed and specific designs are established for each water pollution control structure. Primary control structures include five sediment impoundments, four diversion ditches and miscellaneous berms. The locations of these structures can be viewed on Drawing 5-3. The detailed analysis for these structures and specific designs can be viewed on Drawings 5-25 through 5-34. In addition, a geotechnical analysis of the impoundments to ensure stability can be viewed in Appendix 5-1. The watershed and structure sizing analysis can be viewed in Appendix 5-2. An evaluation of the possible addition of underground mine water pumped to Sediment Pond 3 is included as Appendix 5-13.

In addition to these primary structures, temporary diversions and impoundments may also be implemented, as necessary, in mining areas to further enhance pollution controls.

All these facilities will be reclaimed to approximate original contour. The reclamation sequence and final landform can be viewed on Drawings 5-35 and 5-38.

#### 526.400 Air Pollution Control Facilities:

Air pollution (fugitive dust) emissions from mining and reclamation operations in the permit area will be controlled by a number of means, including:

- Haul roads will be maintained and will have water or other dust suppressants applied as appropriate.
- Road surfaces will be graded to stabilize/remove dust-forming debris as required.
- Areas adjoining primary roads will be stabilized and vegetated as required.
- Mobile equipment speeds will be controlled to minimize dusting conditions.
- Cleared vegetation debris within the mine area will be disposed of by placement in pit backfills.

A water system will be constructed to provide water for non-potable uses at the facilities and also for fugitive dust control measures. This system will consist of a water well, 6” water transport pipe, and two 16,000 gallon water tanks. The first water tank will be placed near the mining area and will be used specifically to load the water truck which will spray water on the active roads within the permit area to control dust. The second tank is located at the facilities area to provide a water supply to the facilities for non-potable uses (cleaning equipment, restrooms, etc...). Further details related to this water system can be viewed on Drawing 5-8C.

For details related to air pollution control and monitoring, refer to Chapter 4 and Appendix 4-2 and 4-5.

## 530 OPERATIONAL DESIGN CRITERIA AND PLANS:

### 531 GENERAL:

There are five sediment impoundments proposed for the permit area. These structures will be constructed using a combination of dozers and backhoes. The structures have been designed to contain the required storm events as specified in Appendix 5-2. The structures will have sediment removed as necessary to ensure the required capacities. Details for these structures can be viewed on Drawings 5-25, 5-26 and 5-28 through 5-32. Calculations and supporting text can be viewed in Appendix 5-2.

There are no other coal processing waste banks, dams or embankments proposed within the permit area.

Underground mining has not occurred within the permit area.

### 532 SEDIMENT CONTROL:

Four diversion ditches along with five sediment impoundments are proposed for the permit area. In addition, miscellaneous controls such as silt fence and berms are also proposed for specific areas. The proposed locations for these structures are shown on Drawing 5-3. Details associated with these structures can be viewed on Drawings 5-25 through 5-34 and Appendix 5-2. [An evaluation of the possible addition of underground mine water pumped to Sediment Pond 3 is included as Appendix 5-13.](#)

Mulch will be placed on the seedbed surface once soil amendments have been incorporated and seeding has been accomplished in areas that will be reclaimed to native plant communities. The mulch should control erosion by wind and water, decrease evaporation and seed predation, and increase survivability of the seeded species. Like the seeding methods, mulch will be applied with a variety of techniques and materials depending on the reclaimed area.

#### 532.100 Disturbed Area:

The smallest practicable area, consistent with reasonable and safe mine operational practices will be disturbed at any one time during the mining operation and reclamation phases. This will be accomplished through progressive backfilling, grading, and prompt revegetation of disturbed areas. An estimated reclamation schedule is shown on Drawing 5-38 or.

#### 532.200 Backfill Stabilization:

The backfilled material will be stabilized by grading to promote a reduction of the rate and volume of runoff in accordance with the applicable requirements. The excess spoil and fill above approximate original contour will be graded to a maximum angle 3h:1v slope and revegetated to minimize erosion. This area is designed with concave slopes

- *Be prepared by, or under the direction of, and certified by a qualified, registered, professional engineer, except that all coal processing waste dams and embankments covered by R645-301-536 and R645-301- 746.200 shall be certified by a qualified, registered, professional engineer;*

Designs for the proposed impoundments have been prepared by a qualified, registered, professional engineer, with assistance from a geotechnical expert. These certifications can be viewed on Drawings 5-28 through 5-31.

- *Include any design and construction requirements for the structure, including any required geotechnical information;*

A geotechnical analysis of the impoundments has been prepared by an expert in this field. This analysis can be viewed in Appendix 5-1. Embankments will be constructed in 2 foot lifts as recommended by the analysis.

- *Describe the operation and maintenance requirements for each structure; and*

The proposed impoundments are designed to temporarily store water from storm events and snow melt. Long term standing water in the impoundments is anticipated to be seasonal and sediment will be removed as necessary to provide the required storage capacities. Emergency spillways have been included in the designs to provide a non-destructive discharge route should the capacities ever be exceeded. Surveys of these impoundments will be regularly conducted to ensure that design capacities are available.

[An evaluation of the possible addition of underground mine water pumped to Sediment Pond 3 is included as Appendix 5-13.](#)

- *Describe the timetable and plans to remove each structure, if appropriate.*

All impoundments will be reclaimed at the end of operations. The estimated timeline for removal of these structures are shown on Drawing 5-38. Expected removal is year seven of the mining and reclamation process. In areas where soils are not stabilized following the removal of these sediment impoundments, silt fence will be appropriately installed and maintained to provide sediment control until stable conditions are met.

Detailed designs of impoundments can be viewed on Drawings 5-28 through 5-31.

Locations can be viewed on Drawing 5-3 and 5-25.

Excess spoil that is combustible will be adequately covered with noncombustible material to prevent sustained combustion.

542.730. Disposal of Coal Mine Waste.

The MRP does not contemplate processing of coal that would produce coal mine waste.

542.740. Disposal of Noncoal Mine Wastes.

Noncoal mine waste including, but not limited to grease, lubricants, paints, flammable liquids, garbage, abandoned mining machinery, lumber and other combustible materials generated during mining activities will be placed and temporarily stored in a controlled manner in a designated portion of the permit area and hauled offsite to a state approved recycling or solid waste disposal site. Final disposal of noncoal mine waste will not take place within the permit area. With the exception of removal of perforated piping used in the construction of Alluvial Ground Water Drains that will be left in place as mining advances and water line piping. This perforated piping will be covered in place approximately 20' to 30' below the final reclaimed surface. All other waste materials (ie. metal culvert) associated with the Alluvial Ground Water Drains will be removed and disposed of in a State-approved solid waste disposal site. The buried water line from the well to the Coal Yard, all buried water pipe within the Coal Yard and the buried water line from the tank East of Pit 10 will be cut off 4' below the final surface, capped and left in place.

542.800. Reclamation Cost.

The amount of the bond will depend upon the requirements of the *approved* permit and reclamation plan (R645-830.120).

A preliminary estimate of reclamation costs is included in Appendix 8-1. This estimate is based upon the proposed plan of open pit, highwall and underground mining. A final bond estimate will be provided by the applicant to the Division upon completion of the approved permit and reclamation plan.

**550. RECLAMATION DESIGN CRITERIA AND PLANS**

**551. SEALING AND CASING OF UNDERGROUND OPENINGS**

When no longer required, underground mine openings will be closed in accordance with R645-301-513, R645-301-529, R645-301-551 and MSHA approved requirements and backfilled. When no longer needed for monitoring or other use approved by the Division upon a finding of no adverse environmental or health and safety effects, or unless approved

# APPENDIX 5-2

Sediment Impoundment and  
Diversion Structure Analysis

By: Alton Coal Development, LLC  
Chris McCourt, P.E.

Revised Aug. 2015  
Dan W. Guy



# Coal Hollow Mine – Sedimentation Structure Sizing

## Introduction

Protection of surface water quality at the Coal Hollow Mine is an important part of the mining process. By utilizing sedimentation structures for diversion and sediment impoundment, Alton Coal Development, LLC (ACD) will minimize the sediment that could potentially flow from active disturbance areas into drainages that are in and surrounding the proposed project area. Appropriate sizing of these structures is a necessary step toward ensuring that these controls function properly and serve the purpose of protecting the surrounding environment.

Therefore, ACD has completed a watershed analysis for appropriate sizing of four proposed sedimentation impoundments and four diversion ditches. This report will outline the methods used and results of this analysis.

## Sediment Impoundments

### Summary

The watersheds for the four proposed sedimentation impoundments have been evaluated mainly using the TR-55 method. This method of analysis was first issued by the Soil Conservation Service (SCS) in 1975. It has since been revised and updated numerous times. This method is applicable for evaluating small watersheds.

To assist with the calculations and mapping, Carlson 2007 Hydrology software has been utilized for this evaluation. A watershed analysis for this project includes: runoff flow paths, watershed boundaries, length and average grade for longest flow lines, runoff curve number classification, time of concentration and peak discharge. Information from this analysis was then used for sedimentation structure sizing. For the specifics associated with each of these parameters refer to the details section of this report.

The sedimentation structures were sized to impound the runoff associated with a 100-year frequency, 24-hour duration storm event. Using the Carlson rainfall map (assembled using TP-40 and TP-47 data), the rainfall intensity associated with this size of event for the Alton area is 3.1 inches. The following table summarizes the final results for each sedimentation structure:

<b>Sedimentation Impoundment Capacities</b>				
Structure	Storage Required (ac/ft)	Design Storage* (ac/ft)	Percent above requirement	Additional Storage (ac/ft)
1	2.6	3.2	123	0.6
2	1.7	2.3	135	0.6
3	6.3	12.6	200	6.3
4	3.8	5.5	224	1.7
1B	0.5	0.8	160	0.3

\*Design capacities include a minimum of 2 feet free board (spillway to top of embankment)

Based on the NOAA Atlas 14, Vol. 1, Version 5, “Point Precipitation Frequency, Alton, Utah”, the 10-year / 24-hour precipitation for this area is 2.39”. The required runoff from the 10-year / 24-hour event for Sediment Pond 3 was calculated using the Office of Surface Mining “Storm Program, 6.20”, by Gary E. McIntosh. Using the watershed parameters from this appendix, the required storage for a 10-year / 24-hour storm event from the No. 3 Watershed (to Sediment Pond 3) is 4.95 acre feet.

A 4” HDPE drainage pipe will be installed from the underground mining sump to the inlet end of Pond 3. This pipe is expected to carry up to 100 gpm or 0.22 cfs. A 6” decant pipe has been installed in Pond 3, which will allow controlled decanting of the water in the event of a continuous mine water discharge. The pond can be decanted to an elevation of 6808, which is 3 feet below the spillway. At this elevation, the pond can still contain approximately 4.98 ac. ft. of runoff, which is slightly greater than the 4.95 ac. ft. of runoff from a 10-year / 24-hour event of 2.39”; therefore, the pond will still meet the requirement of treating a 10-year / 24-hour runoff event. (See Drawing 5-30 for pond and volume details.)

The enclosed maps and cross sections detail the design and location for each structure (Drawings 5-25 through 5-34). These drawings also show proposed spillways, diversion ditches and watersheds associated with each structure.

## **Details**

Determining storage capacity requirements using the TR-55 method requires several steps. This section of the report will provide the details and assumptions associated with each step. These steps are: watershed boundaries/flow paths, runoff curve number classification, time of concentration, peak discharge and structure sizing.

- **Watershed Boundaries/Flow Paths**

The watershed boundaries were determined by first identifying the runoff flow paths for the entire project area. This was completed by creating a three dimensional model of the surface topography. This model was then used to draw flow paths for all the watersheds. Based on these flow paths, boundaries for each watershed are easily determined based on flow direction in combination with proposed control structures (ponds, diversion ditches, etc..).

Using this process, the project area (in conjunction with diversion ditch locations and berms) was found to be separated into seven distinct watersheds. The natural separations of watersheds in this area are Lower Robinson Creek to the north and Sink Valley Wash at the south end. In addition to these natural separations, the proposed diversion ditches and berms also provide definite boundaries as shown on Drawings 5-26 and 5-27. The following summarizes the watersheds:

<b>Sediment Impoundment Watersheds</b>		
<b>Watershed</b>	<b>Area (acres)</b>	<b>Description</b>
1	27	North end of project area where facilities are proposed.
2	74	Borders south edge of Lower Robinson Creek.
3	285	Main watershed through the center of permit area
4	96	Southern most watershed bordered by Sink Valley Wash
*5	28	Isolated area between watersheds 3 and 4
*6	19	Area northwest of Lower Robinson Creek Reconstruction
7	5	Southwest end of facilities area, entrance/exit road

\* These watersheds will have silt fence or other appropriate control measures installed.

- **Rainfall Amount and Runoff Curve Number Classification**

First data required to begin estimating runoff for the watersheds is the rainfall amount and the runoff curve number classification. The rainfall amount is the precipitation associated with a 100 year frequency, 24 hour duration storm event. The runoff curve number classification is a classification of the soil and vegetation cover conditions for the watersheds.

In order to estimate runoff from rainfall, the rainfall amount for a 100 year frequency, 24 hour duration storm event was determined using the Carlson rainfall map. This map was assembled by Carlson software based on TP-40 and TP-47 data. The resulting rainfall amount for the Alton area using this map is 3.1 inches.

The runoff curve number was determined by matching the ground cover description and estimated hydrologic soil group for the project area to the descriptions available in Table 2-2d of TR-55. Based on visual observations of the project area and soils the following classifications were estimated:

1. Cover Description: The cover description that best fits watersheds 2, 3 and 4 is “Sagebrush with grass understory”. The hydrologic condition for this cover was estimated at “fair” which is defined as 30% to 70% ground cover. This estimation was based off the knowledge of current conditions and future disturbance/reclamation. Plans for this operation include sequenced disturbance combined with concurrent reclamation. This will minimize the area that will be disturbed at any one time. This will be combined with a general vegetation coverage improvement within one to two growing seasons for reclamation compared to current conditions. In addition, a significant amount of runoff from the active mining area for this magnitude of storm

event will be temporarily controlled within the active pit area and will not immediately report to the designed impoundments.

Watershed 1 and 7 have been classified differently since they includes the mine facilities area. This watershed is classified as “Gravel roads” since most the area will be stripped of vegetation and gravel spread for parking areas and roads. This results in a much higher runoff than the classification for the other three watersheds.

2. Hydrologic Soil Group: This classification was estimated to be Group C for the five watersheds evaluated, as outlined in Appendix A in TR-55. This classification is for soils having low infiltration rates thus producing high amounts of runoff. The soils in this classification typically have infiltration rates of 0.05 to 0.15 inches per hour.

The resulting curve number for watersheds 2, 3 and 4 is 63. Watershed 1 and 7 were assigned a curve number of 89. These classifications are intended to be conservative estimates (producing higher than expected runoff) to ensure that the sedimentation structures have more than sufficient storage capacity.

These classifications are used in the next step for determining the time of concentration.

- **Time of Concentration ( $T_c$ )**

$T_c$  is the time for runoff to travel from the furthest point in the watershed to the point that it meets the sedimentation structure. This figure is essential for calculating the peak flow which is used to determine the required size for the sedimentation structure. The SCS method for calculating  $T_c$  is used in this analysis. The following table summarizes the inputs for calculating the  $T_c$  along with the resulting outputs:

<b>Time of Concentration (<math>T_c</math>)</b>				
Watershed	Curve Number	Flow Length (ft)	Average Slope (%)	$T_c$ (hrs)
1	89	1,087	6.8	0.16
2	63	5,670	3.8	1.7
3	63	7,095	3.5	2.2
4	63	3,805	2.9	1.8
7	89	750	3.9	0.08
*3	63	7,095	3.5	1.5

\*Based on 10-year / 24-hour precipitation event of 2.39”.

The  $T_c$  for each watershed is used to calculate the peak discharge which is the final step leading to the structure sizing.

- **Peak Discharge**

The peak discharge for each watershed was calculated using the Graphical method. The inputs required for this method include:  $T_c$ , drainage area, 100 year 24 hour rainfall and the runoff curve number (CN). The following table outlines these inputs and the peak discharge:

<b>Peak Discharge (**Inflow)</b>					
Watershed	CN	Tc (hr)	Rainfall (in)	Drainage Area (ac)	Peak Discharge (cfs)
1	89	0.16	3.1	27	74.7
2	63	1.7	3.1	74	9.9
3	63	2.2	3.1	285	31.8
4	63	1.8	3.1	96	14.8
7	89	0.8	3.1	5	15.6
*3	63	1.5	2.4	285	11.4

\* Based on 10-year / 24-hour precipitation event of 2.39".

\*\* The peak discharge from each watershed will also be the peak inflow to the sedimentation structures.

- **Sedimentation Impoundment Sizing**

The method used for this step is again from the TR-55 program. A sedimentation structure is required for each one of the five watersheds analyzed. Therefore, a size has been evaluated for the five proposed structures. The inputs for this calculation are the following: drainage area, peak inflow, desired outflow, and runoff depth (Q). The desired outflow in this situation is zero since we do not intend any discharge from the structures. The spillways for these structures are proposed for emergency use only and are not intended for regular discharges. The following table summarizes these inputs and the required storage capacity for each watershed:

<b>Sedimentation Impoundment Sizing</b>				
Watershed	Drainage Area (ac)	Inflow (cfs)	Q (in)	Storage Required (ac/ft)
1	27	74.7	2.00	2.6
2	74	9.9	0.48	1.7
3	285	31.8	0.48	6.3
4	96	14.8	0.48	3.8
1B	5	15.6	2.00	0.5
*3	285	11.4	0.208	4.95

\*Based on 10-year / 24-hour precipitation event of 2.39".

The enclosed maps show the proposed design and locations for each one these structures.

## Conclusions

This analysis provides estimates of sufficient storage capacities for each watershed to impound water from a 100 year frequency, 24 hour duration storm event at the proposed Coal Hollow Mine. In addition to the required storage capacities, a minimum 15%

additional storage capacity has been added to each structure design to account for sediment and any standing water that may occur. Spillways have also been included in the structure designs to provide a non-destructive route for discharge should these capacities ever be exceeded.

The one exception to the above is Pond 3. Although the pond size is 200% greater than required for the 100-year / 24-hour event, the pond may also receive water pumped from the underground mine. If a continuous discharge from the mine should occur, the pond is equipped with a decant which would allow for a static level 3' below the spillway. At this elevation, the pond would still have a retention capacity of 4.98 ac. ft., which is slightly greater than the 4.95 ac. ft. calculated runoff from a 10-year / 24 hour event.

Due to the isolated characteristics and the inability to effectively divert water from Watershed 5 and 6, the method of using silt fence or other appropriate control measures for sediment have been chosen and is included on the Drawing 5-26.

The structure designs established from this analysis will minimize impacts from sediment to the surrounding environment at the Coal Hollow Mine.

## Diversion Ditches

### Summary

The channel sizing for the four proposed diversion ditches has been evaluated using the TR-55 method to determine peak flows and the Manning's Equation (ME) to determine appropriate dimensions. The TR-55 method of analysis is the same method used to size impoundments and was utilized in this case to provide a peak flow for each diversion during a 100 year, 24 hour storm event. This peak flow was then input into the ME to determine an appropriate open channel design for minimizing the effects of erosion during peak flows. Similar to the impoundment sizing, the Carlson Software Hydrology module was utilized to perform these calculations. The ditch locations, designs and cross sections can be viewed on Drawings 5-33 and 5-34.

The following table summarizes the inputs and results for each diversion based on flows during a 100 year, 24 hour storm event:

Diversion Ditch Summary							
Ditch	*Base (ft)	Manning's n	Average Slope (%)	Peak Flow (cfs)	Flow Depth (ft)	Velocity (fps)	Freeboard (ft)
1	3.0	0.020	2.8	17.4	0.6	7.2	0.3
2	2.5	0.020	3.5	6.9	0.4	6.0	0.3
3	4.5	0.020	2.4	16.7	0.5	6.3	0.3
4	5.0	0.020	1.1	19.8	0.6	5.4	0.3

\*All side slopes are 2h:1v

## Details

- **Watersheds**

The first step used for evaluating the diversions was to determine the peak flow during a 100 year, 24 hour storm event for each diversion. In order to determine this variable, the TR-55 method of watershed analysis was again utilized. This requires determining the watershed boundaries associated with each diversion. The following table summarizes these watersheds:

<b>Diversion Watersheds</b>		
<b>Ditch</b>	<b>Area (acres)</b>	<b>Description</b>
1	158	Diverts water around project area
2	48	Diverts water along Robinson Creek to Pond 2
3	72	Diverts water around facilities area
4	169	Diverts water from project area into Pond 3

- **Rainfall Amount and Runoff Curve Number Classification**

The rainfall amount for a 100 year, 24 hour storm event was developed utilizing the same method as previously discussed in the impoundments section of this report. This number is 3.1 inches of precipitation.

The runoff curve number classification for all four watersheds was estimated to be 63. This classification is consistent with the classification and logic used for the impoundment analysis.

- **Time of Concentration ( $T_c$ )**

$T_c$  is the time for runoff to travel from the furthest point in the watershed to the point that it meets the sedimentation structure. This figure is essential for calculating the peak flow which is used to determine the required size for the diversion ditch. The SCS method for calculating  $T_c$  is used in this analysis. The following table summarizes the inputs for calculating the  $T_c$  along with the resulting outputs:

<b>Time of Concentration (<math>T_c</math>)</b>				
<b>Ditch</b>	<b>Curve Number</b>	<b>Flow Length (ft)</b>	<b>Average Slope (%)</b>	<b><math>T_c</math> (hrs)</b>
1	63	8,487	2.9	2.9
2	63	4,187	3.6	1.4
3	63	3,742	13.7	0.7
4	63	5,868	3.9	1.8

The  $T_c$  for each watershed is used to calculate the peak flow which is the final step leading to the diversion dimensions.

- **Peak Flow**

The peak flow for each diversion was calculated using the Graphical method. The inputs required for this method include:  $T_c$ , drainage area, 100 year 24 hour

rainfall and the runoff curve number (CN). The following table outlines these inputs and the peak flow:

<b>Diversion Peak Flow</b>					
Ditch	CN	Tc (hr)	Rainfall (in)	Drainage Area (ac)	Peak Flow (cfs)
1	63	2.9	3.1	158	17.4
2	63	1.4	3.1	48	6.9
3	63	0.7	3.1	72	16.7
4	63	1.8	3.1	169	19.8

- **Diversion Dimensions**

The Manning’s Equation (ME) equation was used to appropriately size the each diversion. Inputs into this equation are manning’s coefficient, average diversion slope, peak flow and side slope angles. Outputs are the depth of flow, and base dimension for a trapezoidal channel design. The following table summarizes the inputs and results:

<b>Diversion Ditch Summary</b>							
Ditch	**Base (ft)	*Manning n	Average Slope (%)	Peak Flow (cfs)	Flow Depth (ft)	Velocity (fps)	Freeboard (ft)
1	3.0	0.020	2.8	17.4	0.6	7.2	0.3
2	2.5	0.020	3.5	6.9	0.4	6.0	0.3
3	4.5	0.020	2.4	16.7	0.5	6.3	0.3
4	5.0	0.020	1.1	19.8	0.6	5.0	0.3

\*Manning n of 0.020 is for ordinary firm loam

\*\*All side slopes are 2h:1v

It should be noted that ditch 4 steepens as it drops into Pond 3. The inlet area is protected from erosion by installation of 9” D50 rip-rap as shown on Drawing 5-30.

The flow velocity is calculated based on the following criteria:

- Base Width = 5.0’
- Manning’s n = 0.035
- Avg. Slope = 8.0%
- Side Slopes = 2H:1V
- Peak Flow = 19.8 cfs


When these parameters are applied to the OSM Storm 6.20 Program for General Channel Design, the calculated flow velocity is 6.67 fps at a depth of 0.50 ft. The attached Rip-Rap Chart (Figure 1) shows a 9” D50 rip-rap is adequate to control erosion at the calculated flow velocity.

## Conclusions

These diversions have been sized in manner that will transport the necessary flows and minimize erosion during a 100 year, 24 hour storm event. These diversions will prevent runoff from up gradient watersheds from entering the active mining areas and will also assist in directing water from disturbed areas to the sediment impoundments.

# RIP-RAP CHART

(STONE WEIGHT, IN POUNDS)

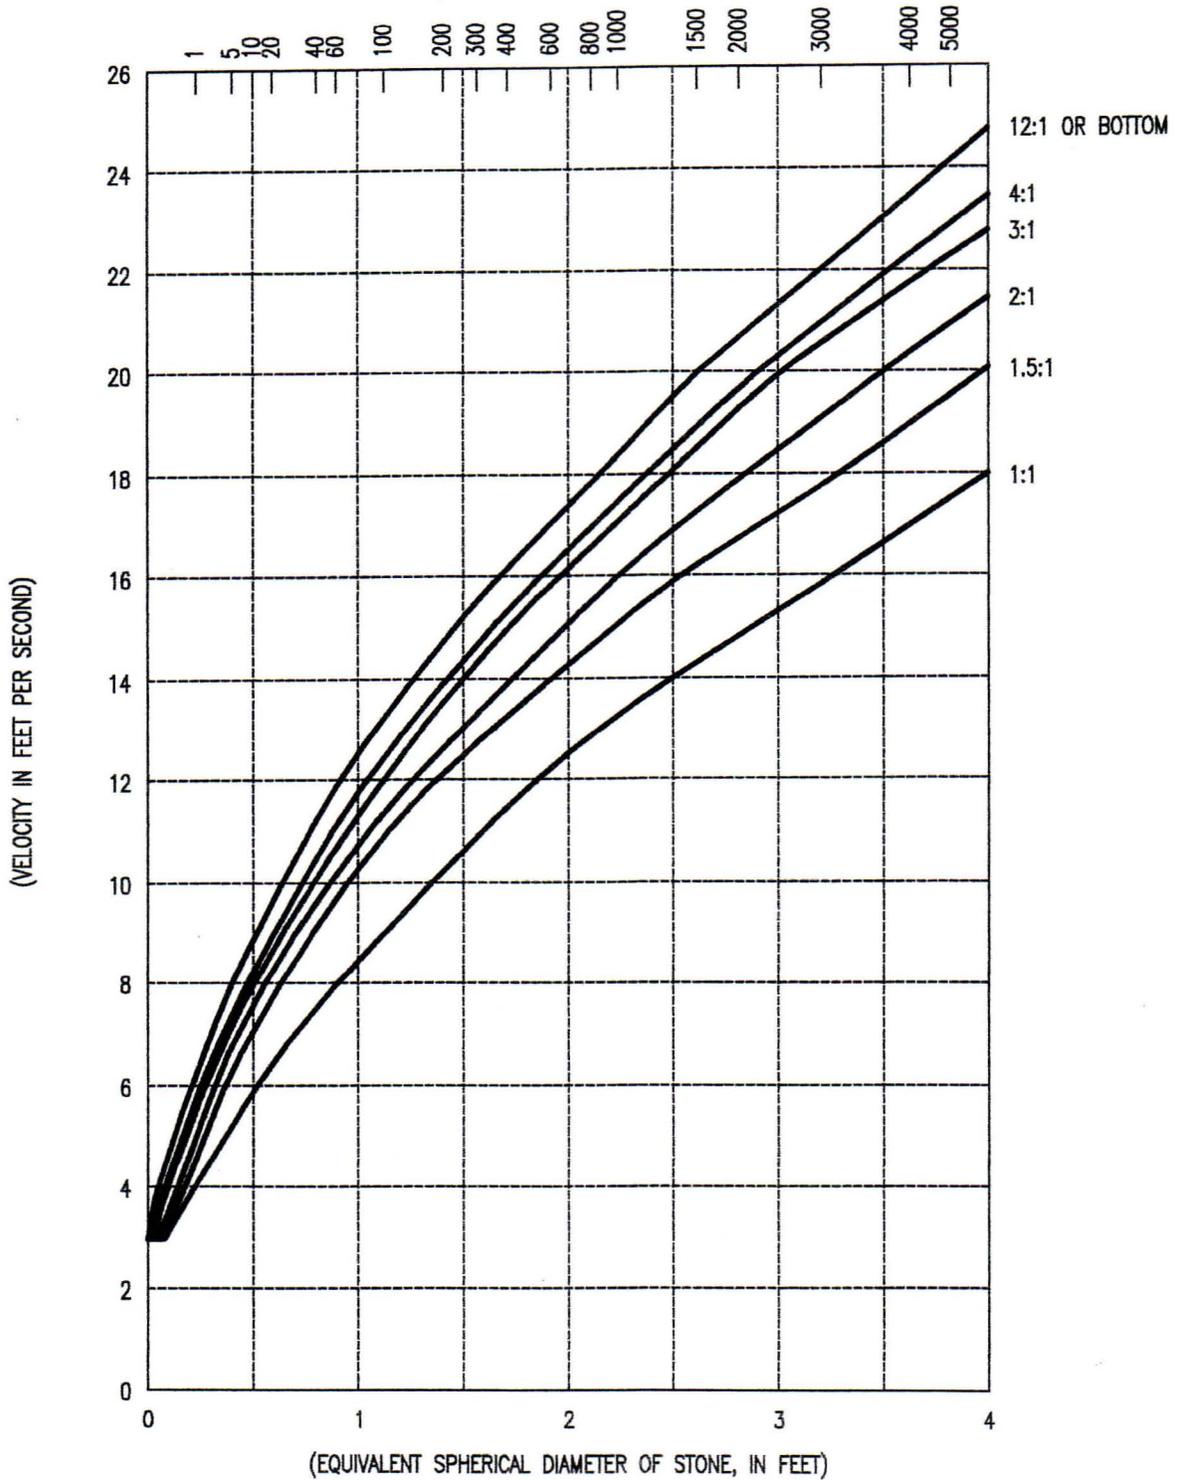

SIZE OF STONE THAT WILL RESIST DISPLACEMENT FOR VARIOUS VELOCITIES AND SIDE SLOPES

NOTE:

ADAPTED FROM REPORT OF SUBCOMMITTEE ON SLOPE PROTECTION, AM. SOC. CIVIL ENGINEERS PROC. JUNE 1948.  
FOR STONE WEIGHING 165 LBS. PER CUBIC FEET.

Figure 1

# **APPENDIX 5-13**

**EVALUATION OF PIPELINE  
FROM  
PIT 10 TO SEDIMENT POND 3**

**EVALUATION OF PIPELINE  
FROM  
PIT 10 TO SEDIMENT POND 3**

**ALTON COAL DEVELOPMENT, LLC  
COAL HOLLOW MINE**



**By**

**Dan W. Guy**

**Registered Professional Engineer**

**State of Utah No. 154168**

## **EVALUATION OF PIPELINE FROM PIT 10 TO SEDIMENT POND 3**

### **General**

It is proposed to install a 4" High Density Polyethylene (HDPE) drainage pipe from the sump in Pit 10 to Sediment Pond 3. The pipe will provide a means to pump collected runoff or seepage from Pit 10, as well as a contingency to safely discharge any excess water if encountered in the underground mining.

### **Plan**

The plan is to collect water in a sump with dimensions of approximately 14' in diameter by 14' deep. The sump pump is to be automatically activated as the sump fills, and to shut off when the water depth is at 6'. The water will be pumped into the 4" line, which will run up the western highwall of Pit 10 and then be buried from the haulroad to Pond 3, as shown on the attached Figure 1 – Plan View. The line is projected to be approximately 3250' in length and will discharge at the uppermost end of Pond 3, as shown. The sump is also shown on the attached Figure 1 – Plan View.

The proposed rate of the pumped discharge is 100 gpm or 0.22 cfs. At this rate, the exit velocity of the pumped water is expected to be less than 5 fps and non-erosive; however, it is proposed to diffuse the pipe discharge over a 5' wide by 10' long apron of 9" D50 or larger rock underlain by erosion control fabric to prevent any scouring.

### **Sediment Pond Sizing**

As shown in Appendix 5-2, Sediment Pond 3 has a required volume of 6.30 ac. ft. to contain the runoff and sediment from a 100 yr. – 24 hr. precipitation event. The actual size of the pond is 12.60 ac. ft., leaving an excess capacity of 6.30 ac. ft. over the required volume. Although it is very unlikely, if the proposed sump pump were to discharge continuously for 24 hours at 100 gpm, that would amount to approximately 0.44 ac. ft. added to the pond. The large size of the pond would still allow for complete retention of the pumped water and design runoff from a 100 yr. – 24 hr. storm for far greater than 24 hours. In the event the continuous discharge were to occur over a long period of time, the water could be discharged through the decant when it reached an elevation of 6808, or 3' below the spillway. At this elevation, the pond would still have a retention capacity of 4.98 ac. ft., which is adequate to contain the calculated 4.95 ac. ft. runoff from a 10-year / 24-hour storm. The decant would discharge onto the existing pond spillway, which is underlain by erosion control fabric and rip-rapped.

### **Settling / Discharge Quality**

As indicated above, the pond is of adequate size to contain the maximum pumped volume and design storm runoff for more than 24 hours to provide adequate time for settling of sediments. In fact, it would provide for a much longer time (up to 14 days) if required, prior to reaching the spillway.


In the unlikely event that water would need to be pumped from the underground operations, this would be far cleaner than storm or surface water, and would require little, if any, retention time to meet discharge standards.

The pond is also equipped with a 6" decant pipe, which will allow the operator to retain water as long as necessary to maximize settling, and then discharge under controlled conditions as described above. Any discharges from the pond will be in accordance with the approved UPDES Discharge Permit, and sampled as required.

### **Conclusion**

The existing Sediment Pond 3 is adequately sized to provide complete retention of the pumped water and the design 100 yr. – 24 hr. storm event for greater than 24 hours, and as much as 342 hours (14+ days) to allow for settling of sediments. In addition, the pond can be drained down as needed under controlled conditions with the approved decant pipe system. All discharges would be in accordance with the approved UPDES Discharge Permit and sampled as required. Under the worst condition of a continuous mine discharge which would fill the pond, the water level would be maintained at the decant elevation of 6808, which is 3' below the spillway and would still provide for a storage capacity adequate to contain the runoff from a 10-year / 24-hour precipitation event.

Pit 10 SUMP  
14'x14'x14'

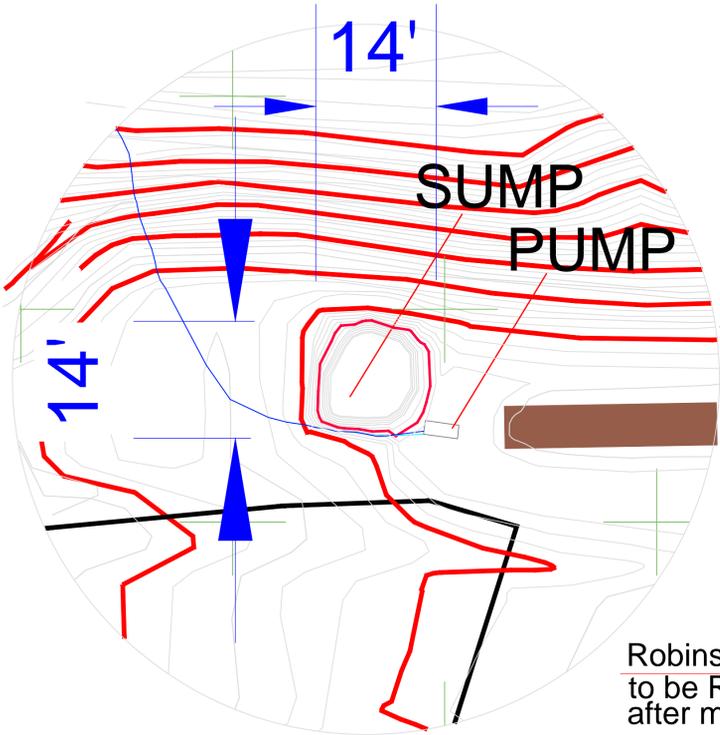

CULVERT 5 - 12"  
Pond 1B  
24 INCH DROP  
PIPE SPILLWAY  
Straw Bale  
(Sediment Control)

COUNTY ROAD 136  
CLOSURE POINT  
24 INCH CULVERT  
OUTLET 6897'  
24 INCH CULVERT  
INLET 6901'

Air Monitor Site

96" Culvert 9  
STORAGE CONTAINERS

Berm

Laydown Yard

Pond 2

24" Culvert 11

24' Culvert 16

Robinson Creek  
to be Reconstructed  
after mining

Robinson Creek  
Temporary Diversion

Primary Haulroad

DIVERSION DITCH 4  
(Configuration will change  
as mining progresses)

4" HDPE  
PIPE BURIED


DIVERSION DITCH 4

DITCH TO BE  
PLACED IN FILL.

Pond 3

5' x 10'  
9" D50  
APRON  
w/Erosion  
Control Fabric

EXCESS SPOIL

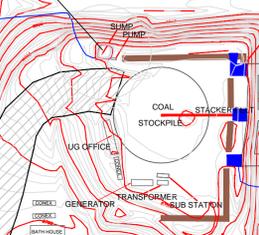

WATER TANK

Coal Hollow Project  
463 North 100 West, Suite 1  
Cedar City, Utah 84720  
Phone (435) 867-5331  
Fax (435) 867-1192

**FACILITIES & STRUCTURES**  
Pipline from  
Pit 10 to Pond 3  
COAL HOLLOW  
PROJECT  
ALTON, UTAH  
**FIGURE 1**

REVISIONS	
DATE:	BY:

CHECKED BY:	DWG	DATE:	11/10/08	SCALE:	1" = 150'
DRAWN BY:	K. Nicholes	DRAWING:	Figure 1	JOB NUMBER:	SHEET

**LEGEND:**

- PERMITS BOUNDARY
- PRIVATE COAL OWNERSHIP
- COAL RECOVERY LINE
- FOUND SECTION CORNER
- FOUND PROPERTY CORNER
- PIPE LINE



Lower Robinson Creek

6" Minimum Rip Rap  
w/Errosion Control Fabric

Pond 3

6" VALVE

6" DECANT PIPE



Alton Coal Development  
**Coal Hollow Project**

463 North 100 West, Suite 1  
Cedar City, Utah 84720  
Phone (435) 867-5331  
Fax (435) 867-1192



REGISTERED PROFESSIONAL ENGINEER  
#154168  
DAN W. GOU

June 2015 Aerial  
Down Stream of  
Pond 3

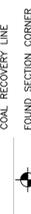
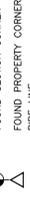
COAL HOLLOW  
PROJECT  
ALTON, UTAH


FIGURE 2

REVISIONS	
DATE:	BY:
09/30/15	KN

DRAWN BY: K. Nicholes	CHECKED BY: DWG
DATE: 11/10/08	DATE: 09/30/15
DRAWING: Figure 2	SCALE: 1" = 20'
JOB NUMBER: 	SHEET: 

LEGEND:

-  PERMIT BOUNDARY
-  PRIVATE COAL OWNERSHIP
-  COAL RECOVERY LINE
-  FOUND SECTION CORNER
-  FOUND PROPERTY CORNER
-  PIPE LINE

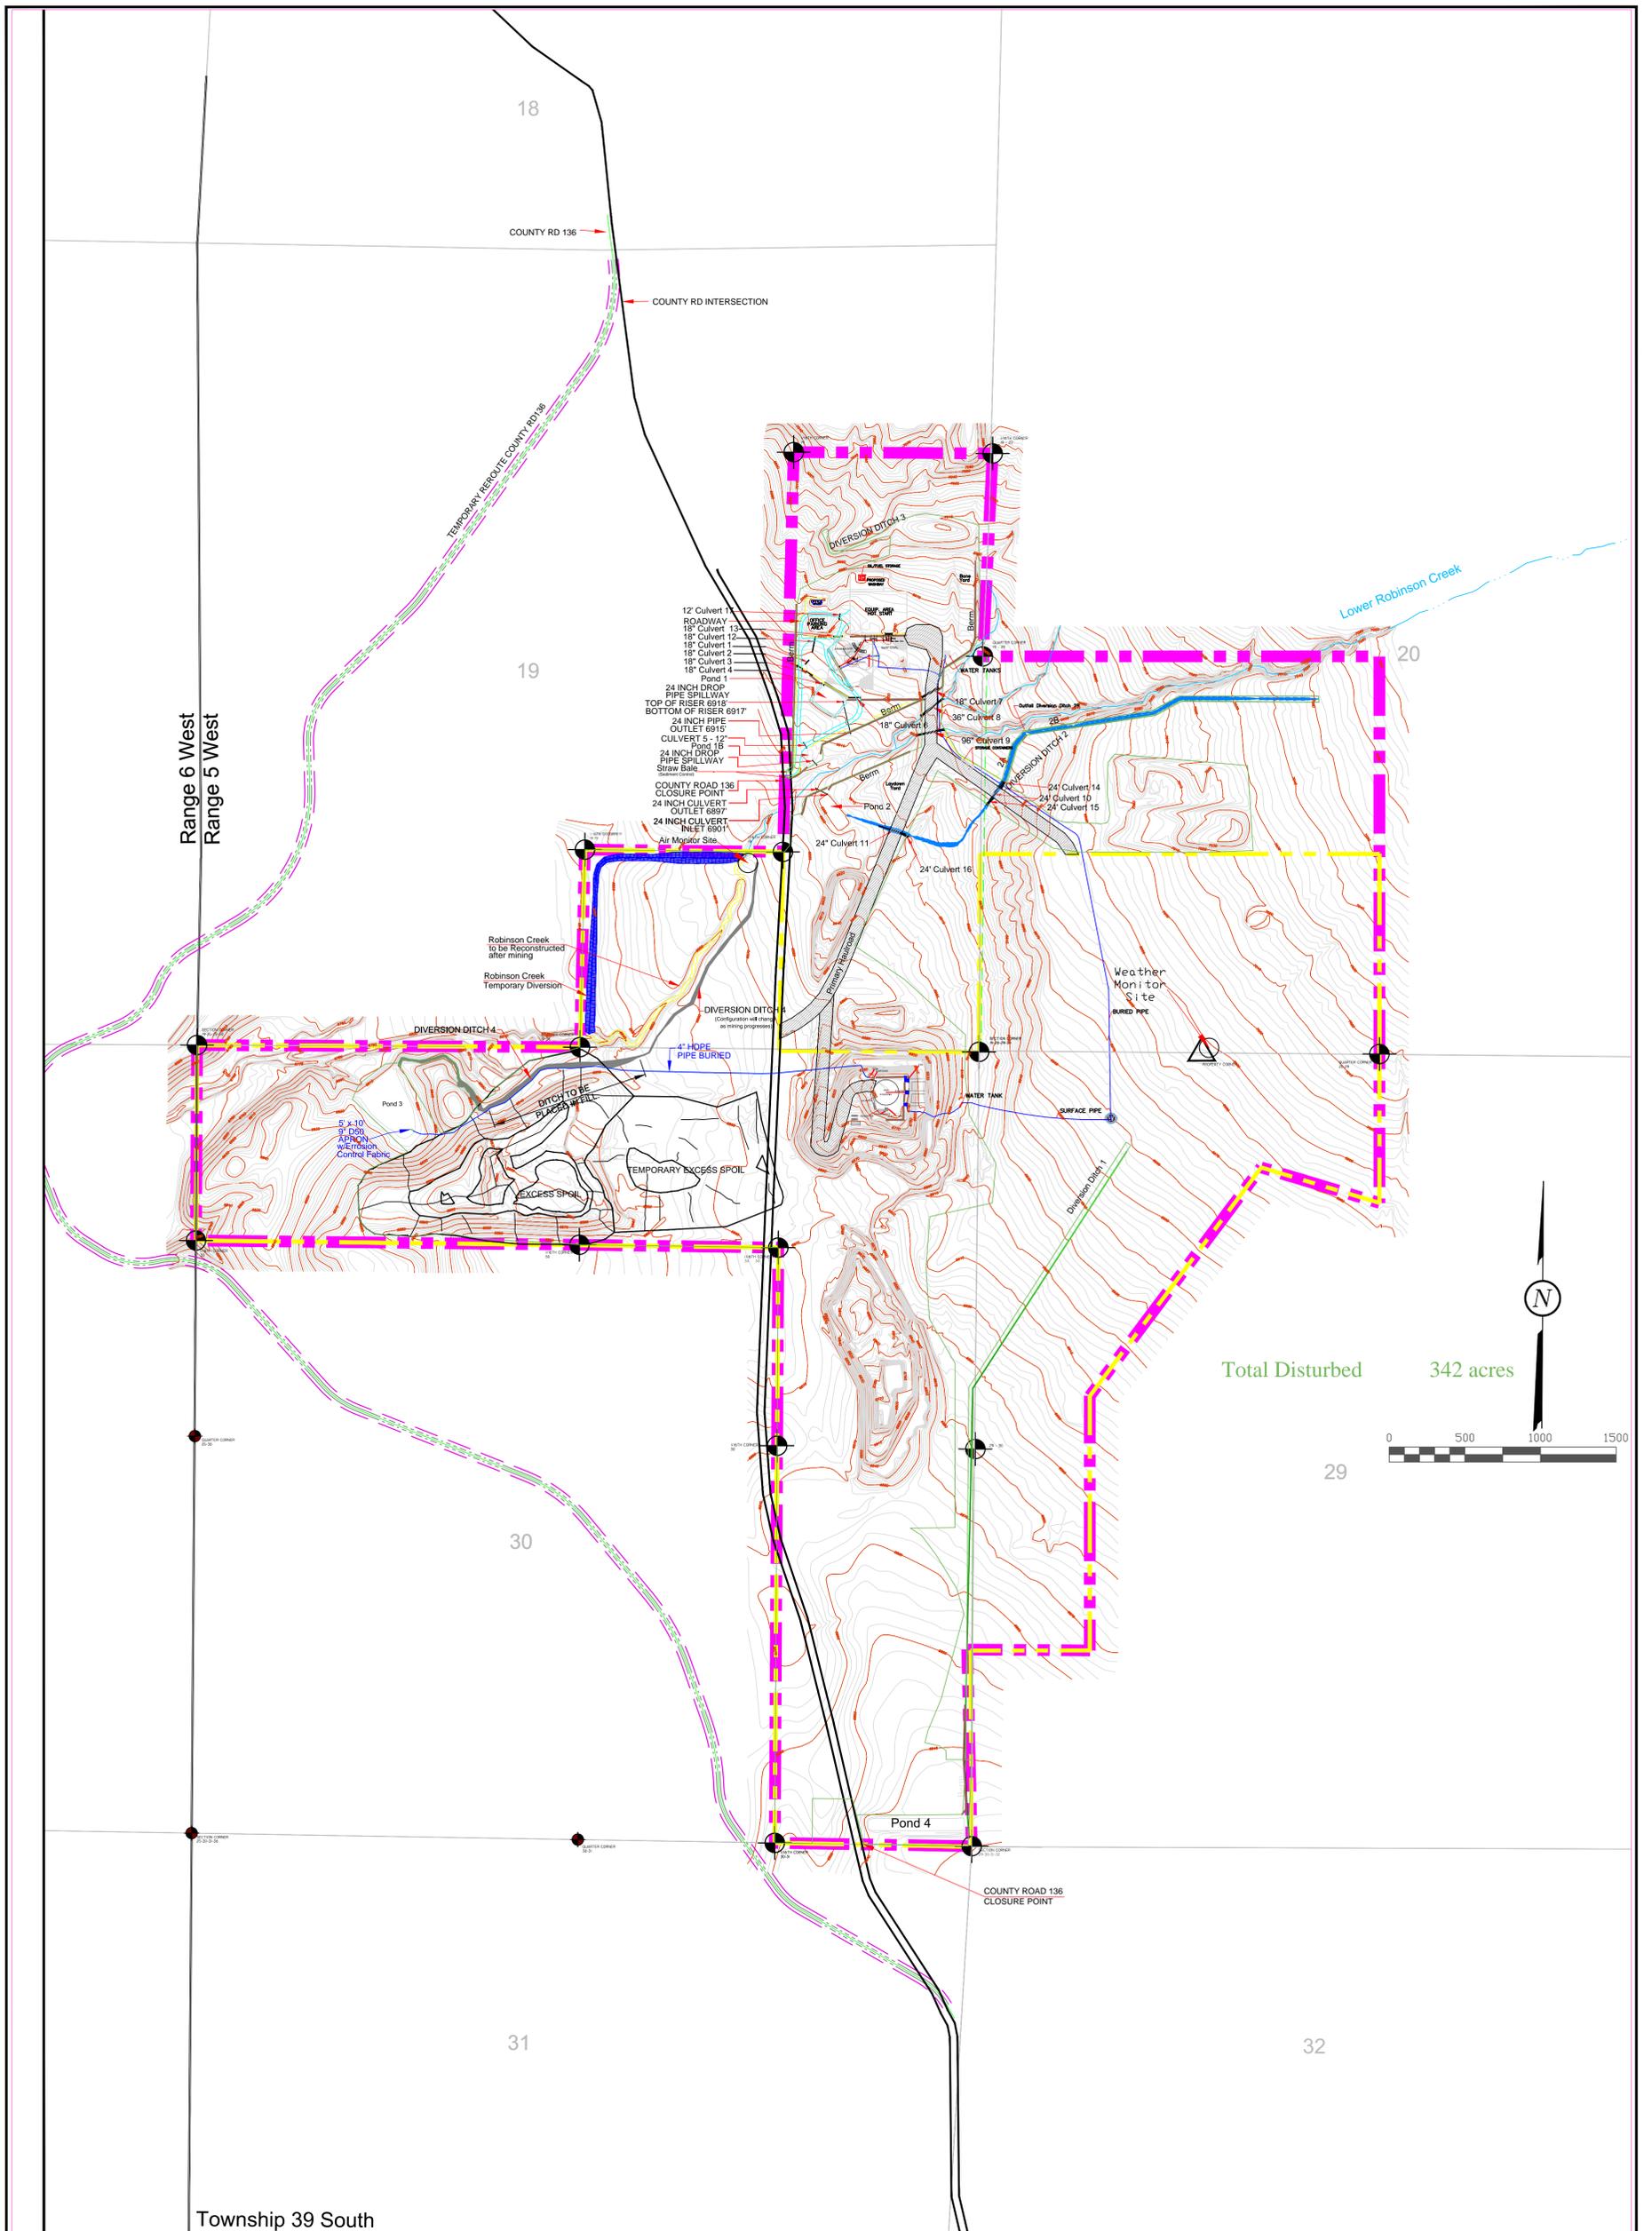

Range 6 West  
Range 5 West

Township 39 South

Total Disturbed 342 acres

**LEGEND:**

	PERMIT BOUNDARY
	PRIVATE COAL OWNERSHIP
	COAL RECOVERY LINE
	SECTION LINE
	FOUND SECTION CORNER
	FOUND PROPERTY CORNER
	DIVERSION DITCHES
	PROPOSED SEDIMENT
	IMPOUNDS
	BERM
	YEAR 1 DISTURBANCE
	YEAR 2 DISTURBANCE
	YEAR 3 DISTURBANCE
	CENTERLINE
	WATER LINE
	WATER TANK / WELL

DRAWN BY: C. McCURT G. Grossman  DRAWING: 5-3  JOB NUMBER: 1400	CHECKED BY: CRM/WES  DATE: 11/10/08  SCALE: 1" = 500'  SHEET
---	---


REVISIONS	
DATE:	BY:
6/13/11	KN/JKJR
9/28/15	KN

**FACILITIES & STRUCTURES**

**LAYOUT**



COAL HOLLOW PROJECT  
ALTON, UTAH

DRAWING: 5-3

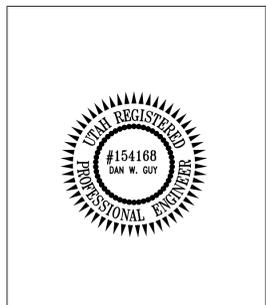

463 North 100 West, Suite 1  
Cedar City, Utah 84720  
Phone (435) 867-5331  
Fax (435) 867-1192

COUNTY RD INTERSECTION

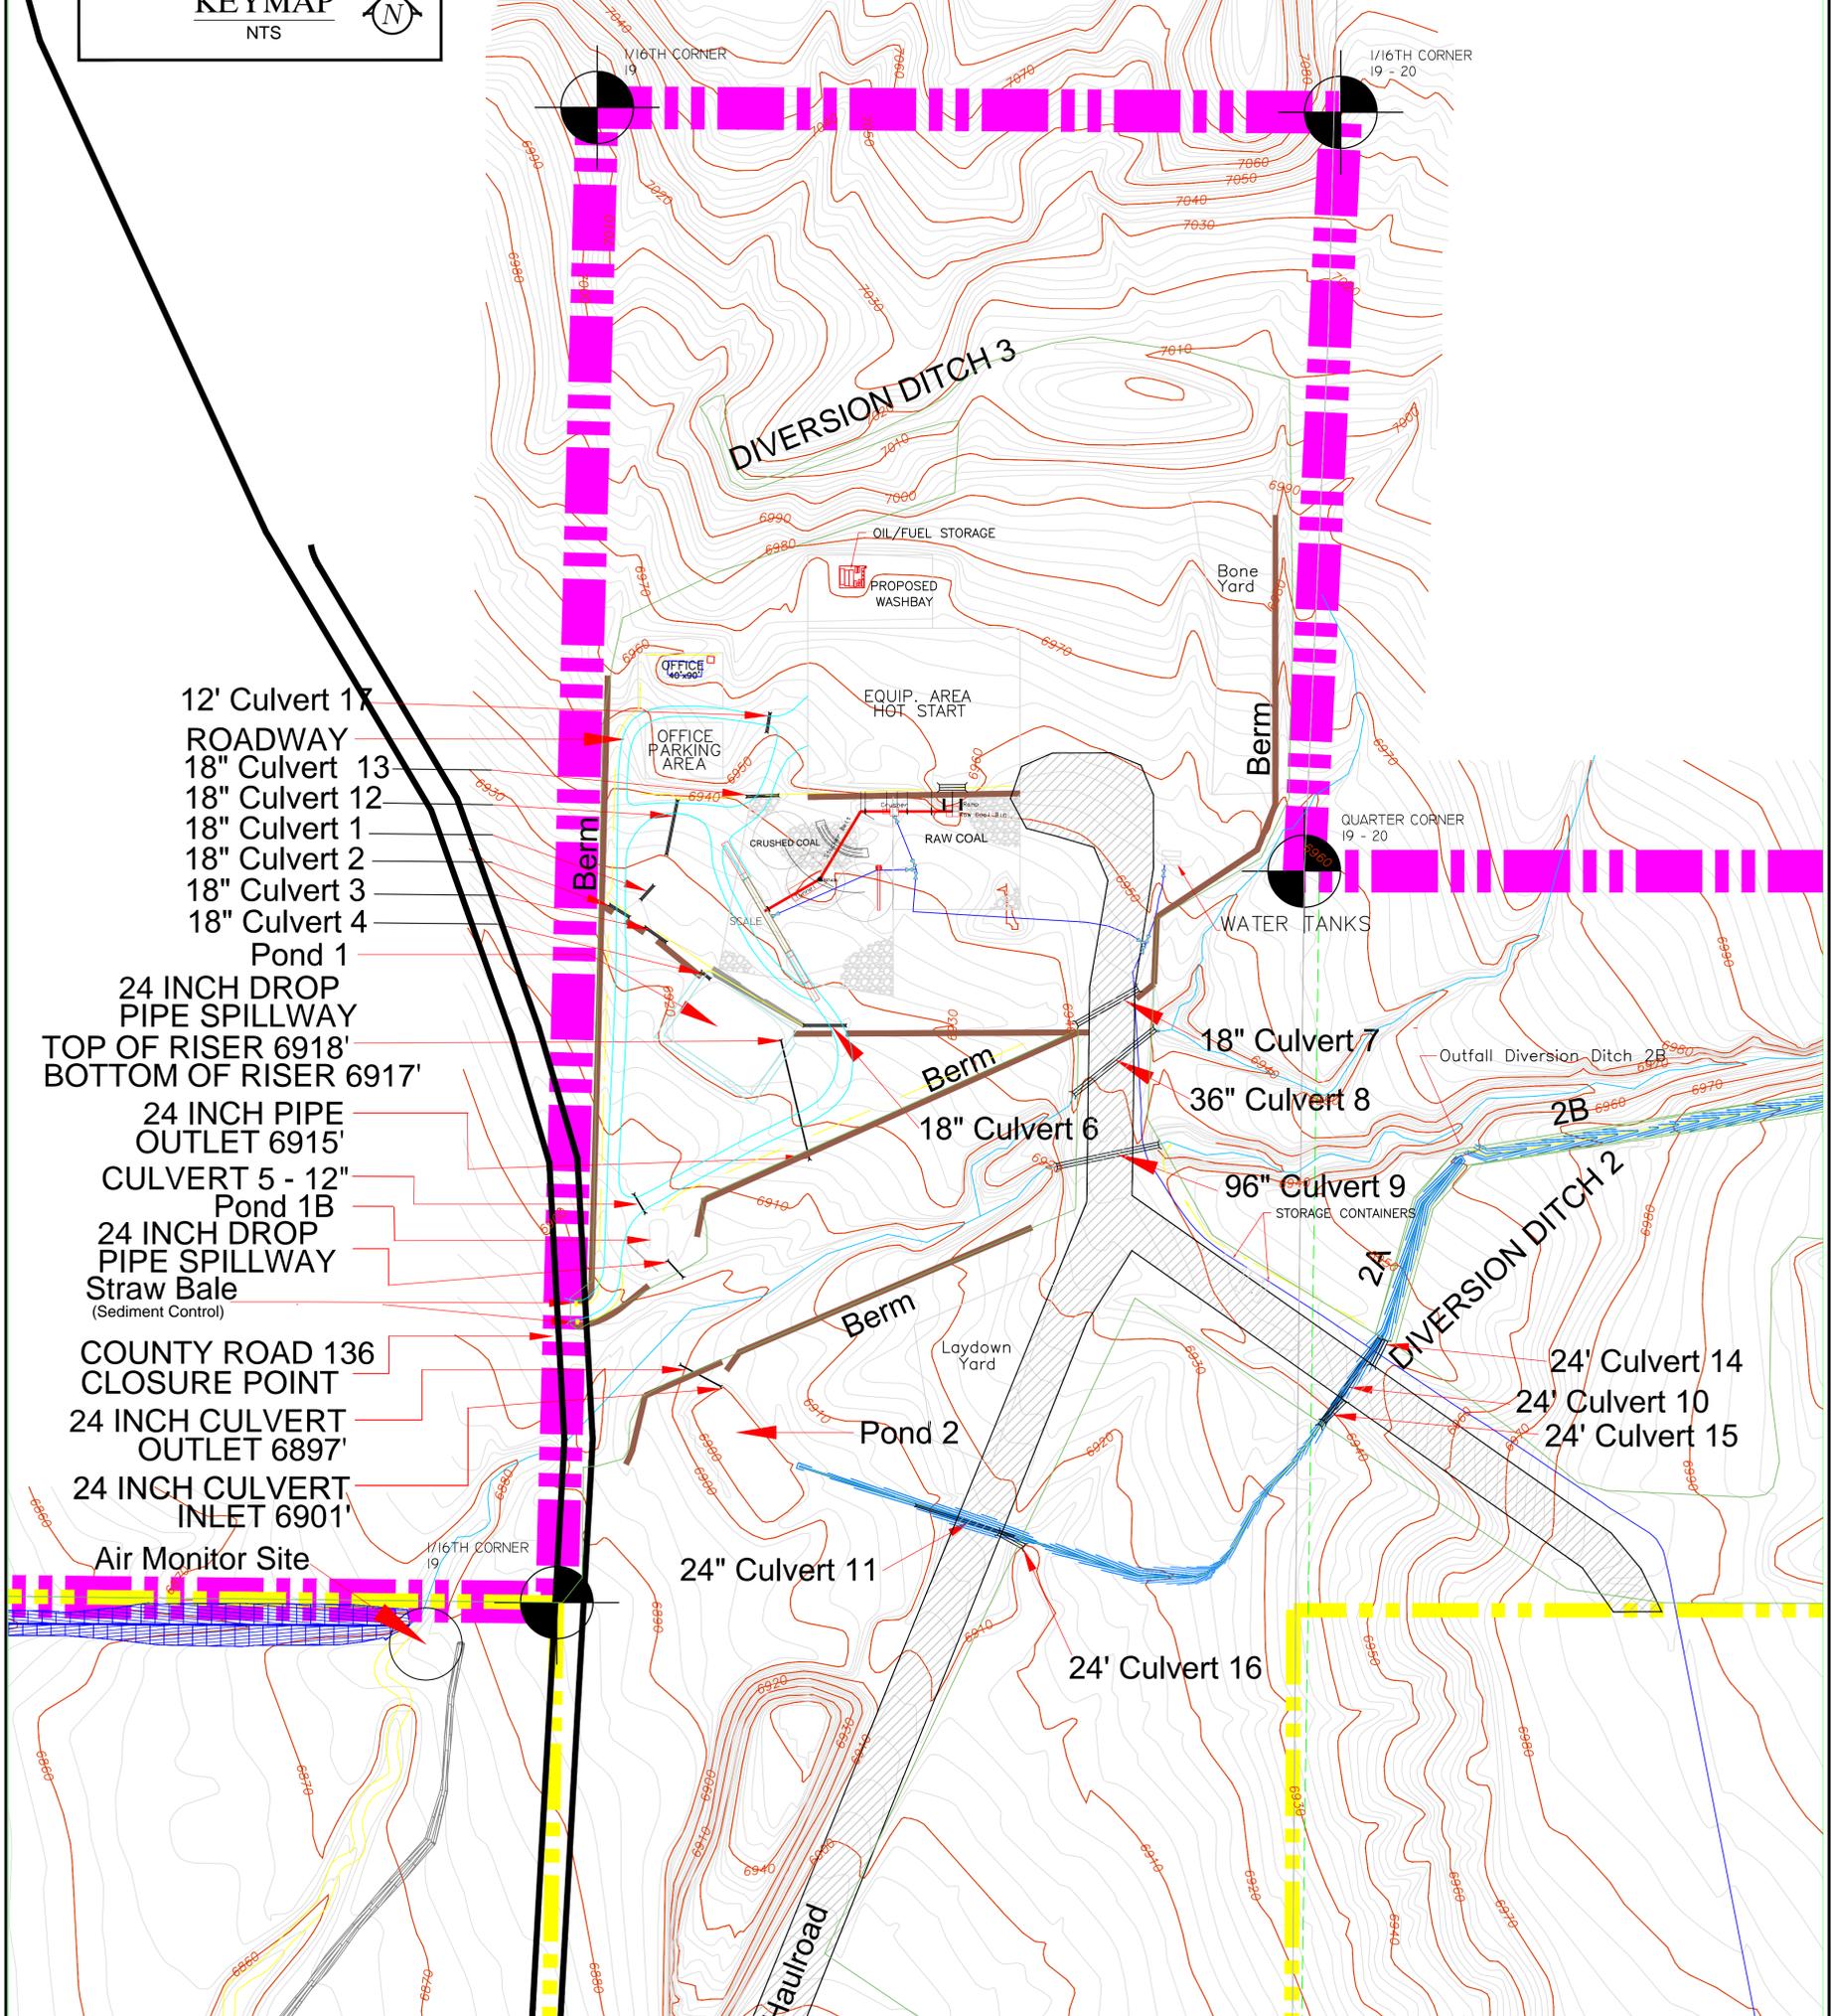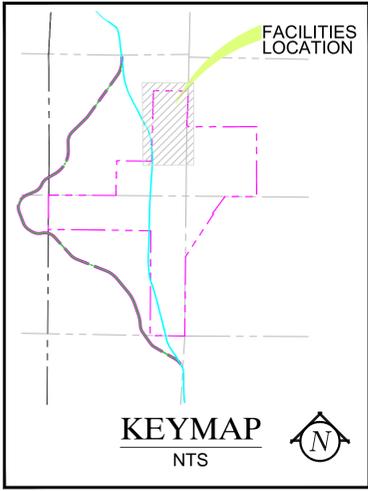

- 12' Culvert 17
- ROADWAY
- 18" Culvert 13
- 18" Culvert 12
- 18" Culvert 1
- 18" Culvert 2
- 18" Culvert 3
- 18" Culvert 4
- Pond 1
- 24 INCH DROP PIPE SPILLWAY
- TOP OF RISER 6918'
- BOTTOM OF RISER 6917'
- 24 INCH PIPE OUTLET 6915'
- CULVERT 5 - 12"
- Pond 1B
- 24 INCH DROP PIPE SPILLWAY
- Straw Bale (Sediment Control)
- COUNTY ROAD 136 CLOSURE POINT
- 24 INCH CULVERT OUTLET 6897'
- 24 INCH CULVERT INLET 6901'
- Air Monitor Site

**LEGEND:**

- PERMIT BOUNDARY
- PRIVATE COAL OWNERSHIP
- COAL RECOVERY LINE
- SECTION LINE
- DRAINAGE DITCH
- DIVERSION DITCHES

DRAWN BY: C. McCourt G. Grossman	CHECKED BY: LWJ
DRAWING: 5-3A	DATE: 11/10/08
	SCALE: 1" = 500'
JOB NUMBER: 1400	SHEET

REVISIONS	
DATE:	BY:
6/13/11	KN/JKJR
09/28/15	KN

**FACILITIES & STRUCTURES**


**CULVERTS**

COAL HOLLOW PROJECT  
ALTON, UTAH

**DRAWING: 5-3A**



463 North 100 West, Suite 1  
Cedar City, Utah 84720  
Phone (435) 867-5331  
Fax (435) 867-1192

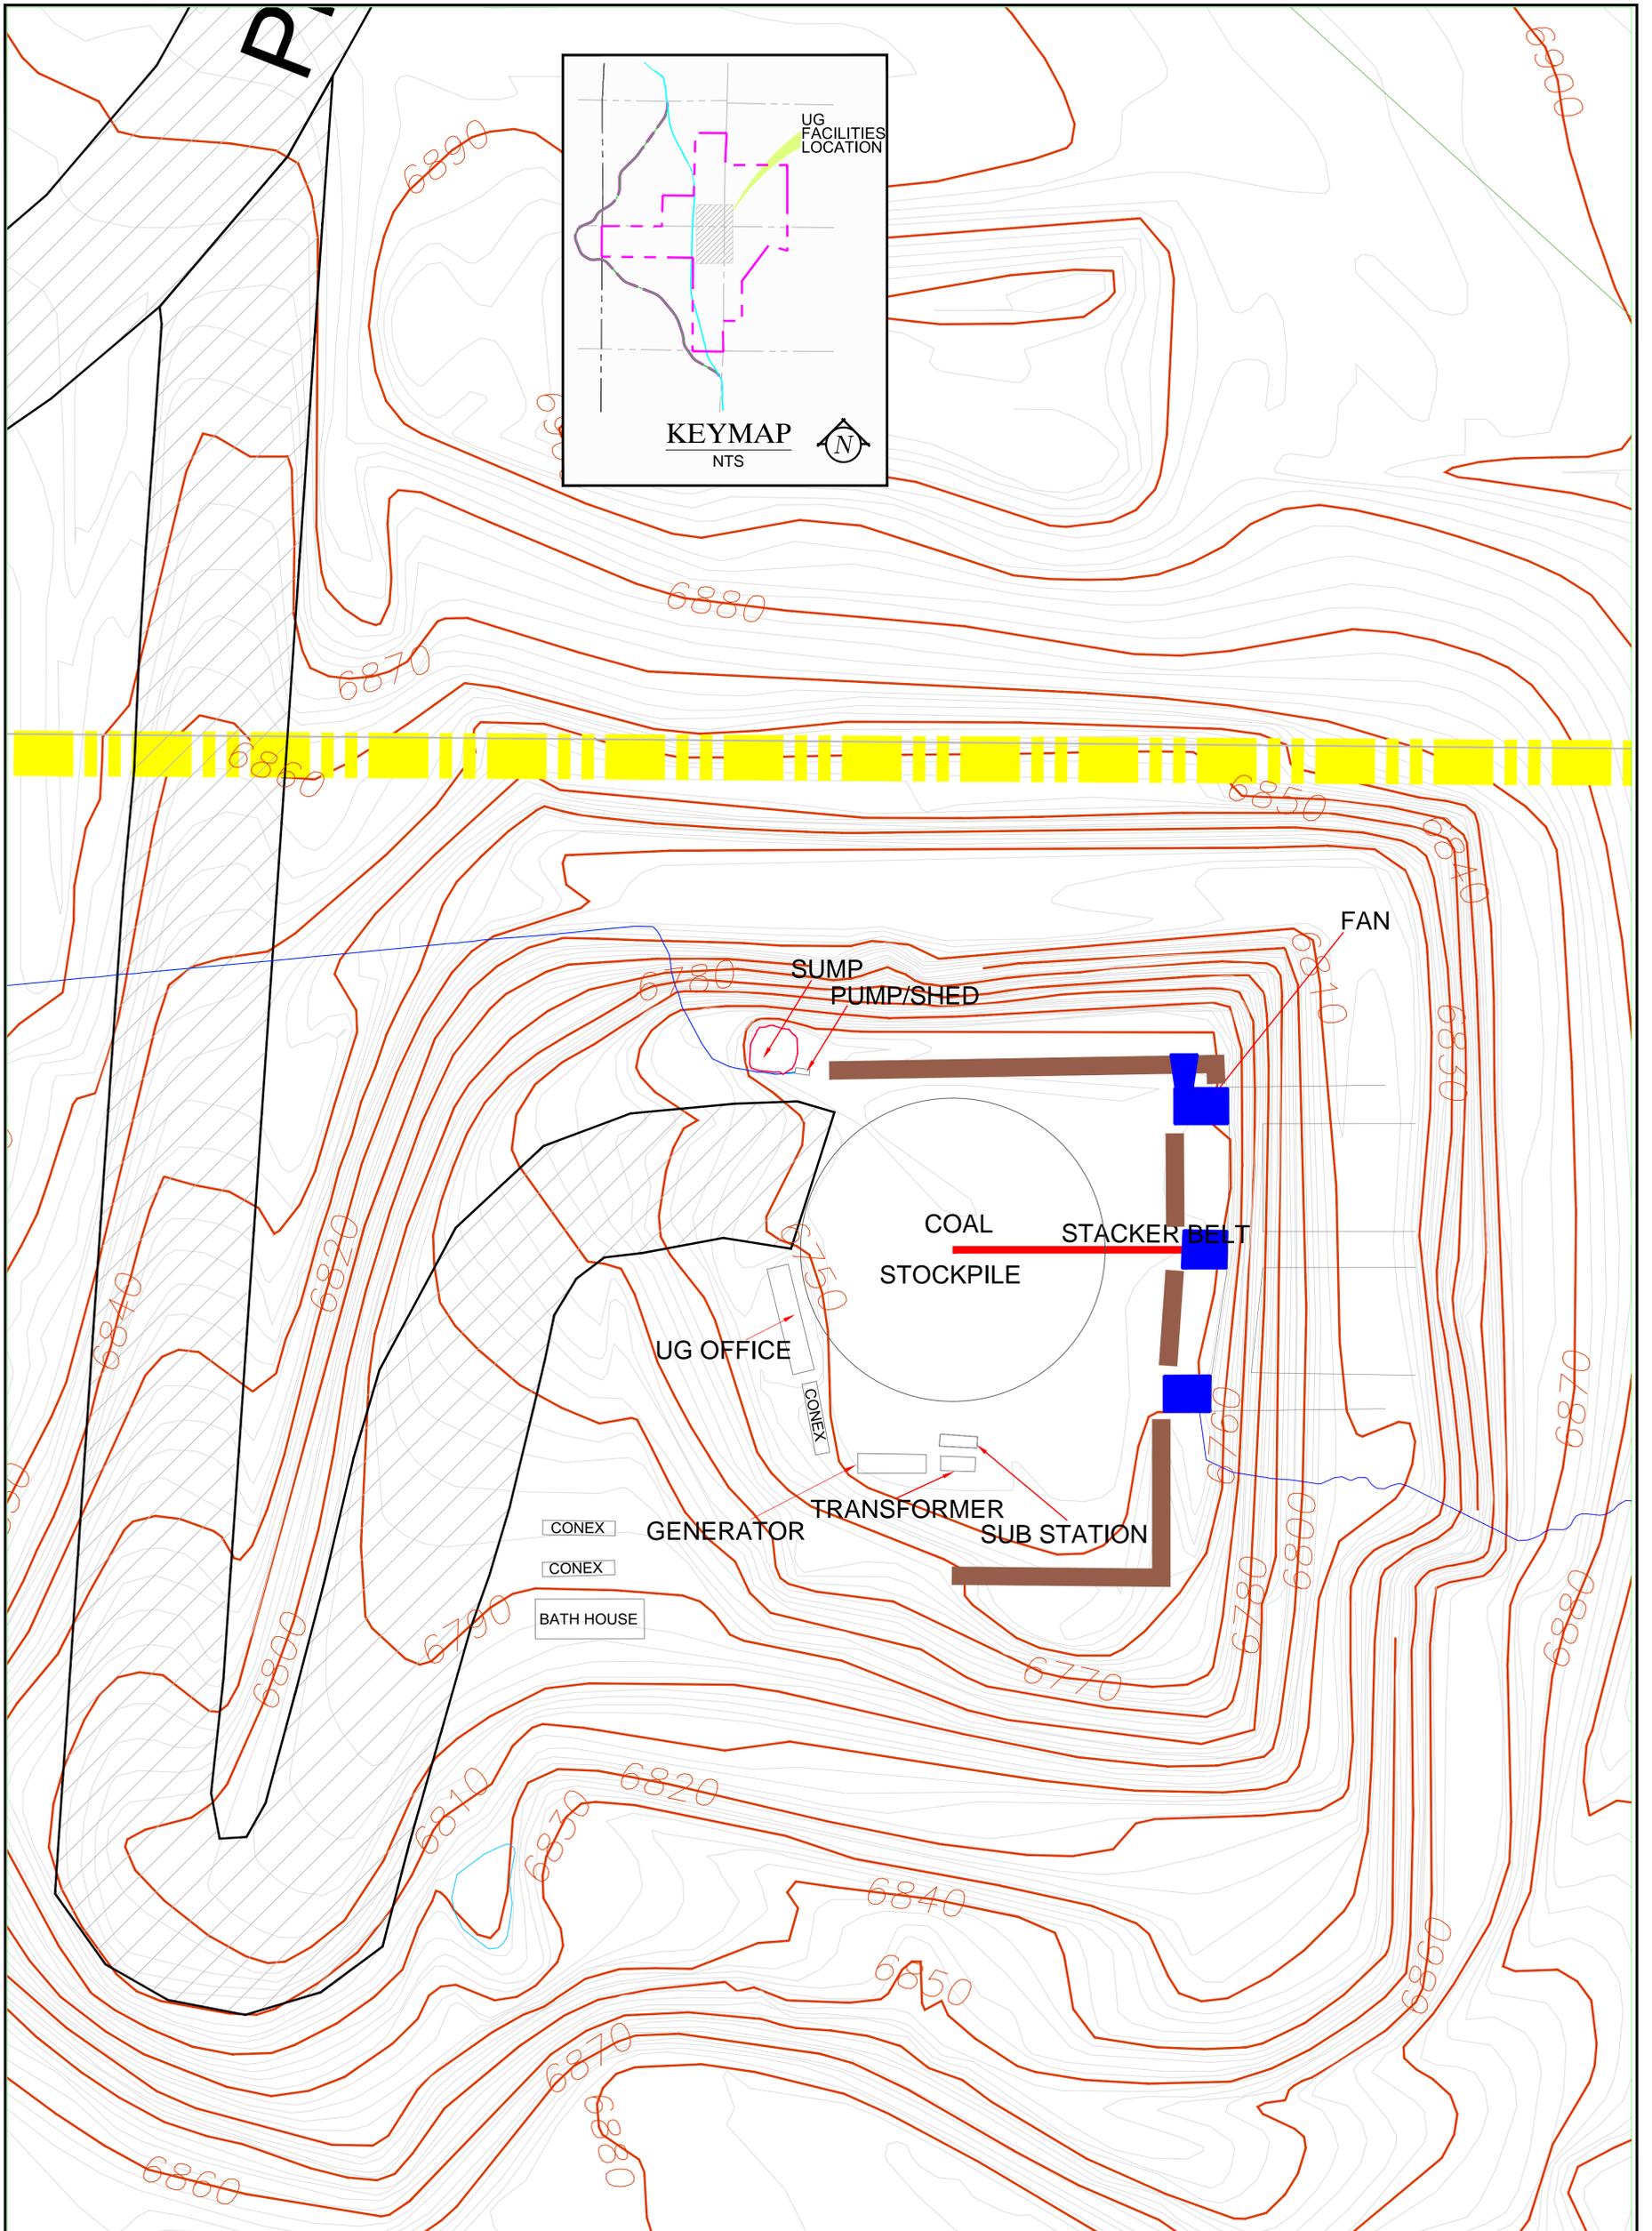

**LEGEND:**

- PERMIT BOUNDARY
- PRIVATE COAL OWNERSHIP
- COAL RECOVERY LINE
- SECTION LINE
- DRAINAGE DITCH
- DIVERSION DITCHES

DRAWN BY: K. NICHOLES	CHECKED BY: LWJ
DRAWING: 5-3B	DATE: 06/13/11
JOB NUMBER: 1400	SCALE: 1" = 500'
	SHEET

REVISIONS	
DATE:	BY:
6/13/11	KN/JKJR
09/28/15	KN

**UNDERGROUND FACILITIES & STRUCTURES**






**LAYOUT**

COAL HOLLOW PROJECT  
ALTON, UTAH

**DRAWING: 5-3B**




463 North 100 West, Suite 1  
Cedar City, Utah 84721  
Phone (435) 867-5331  
Fax (435) 867-1192

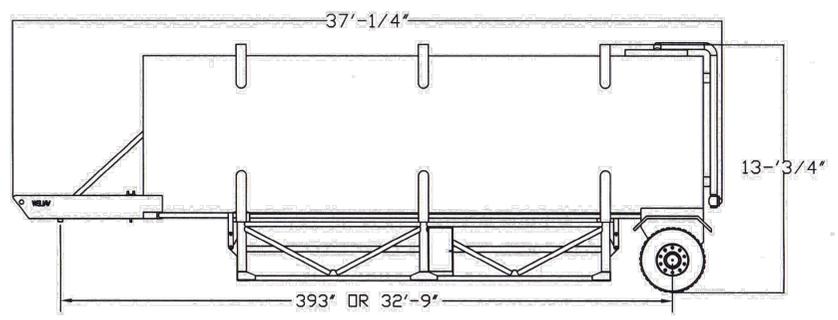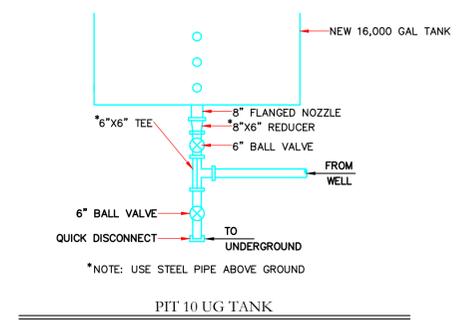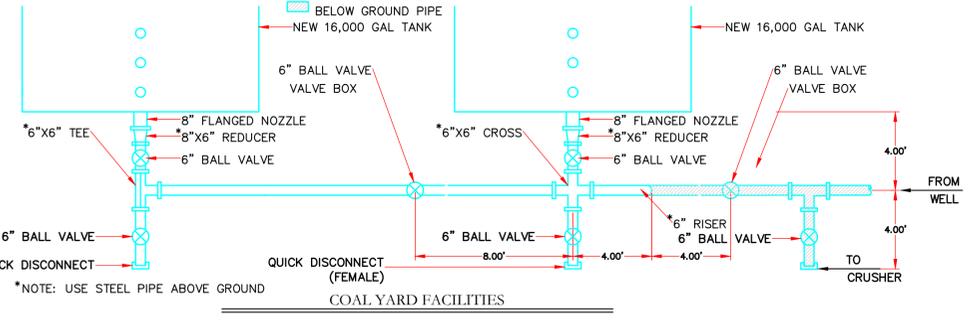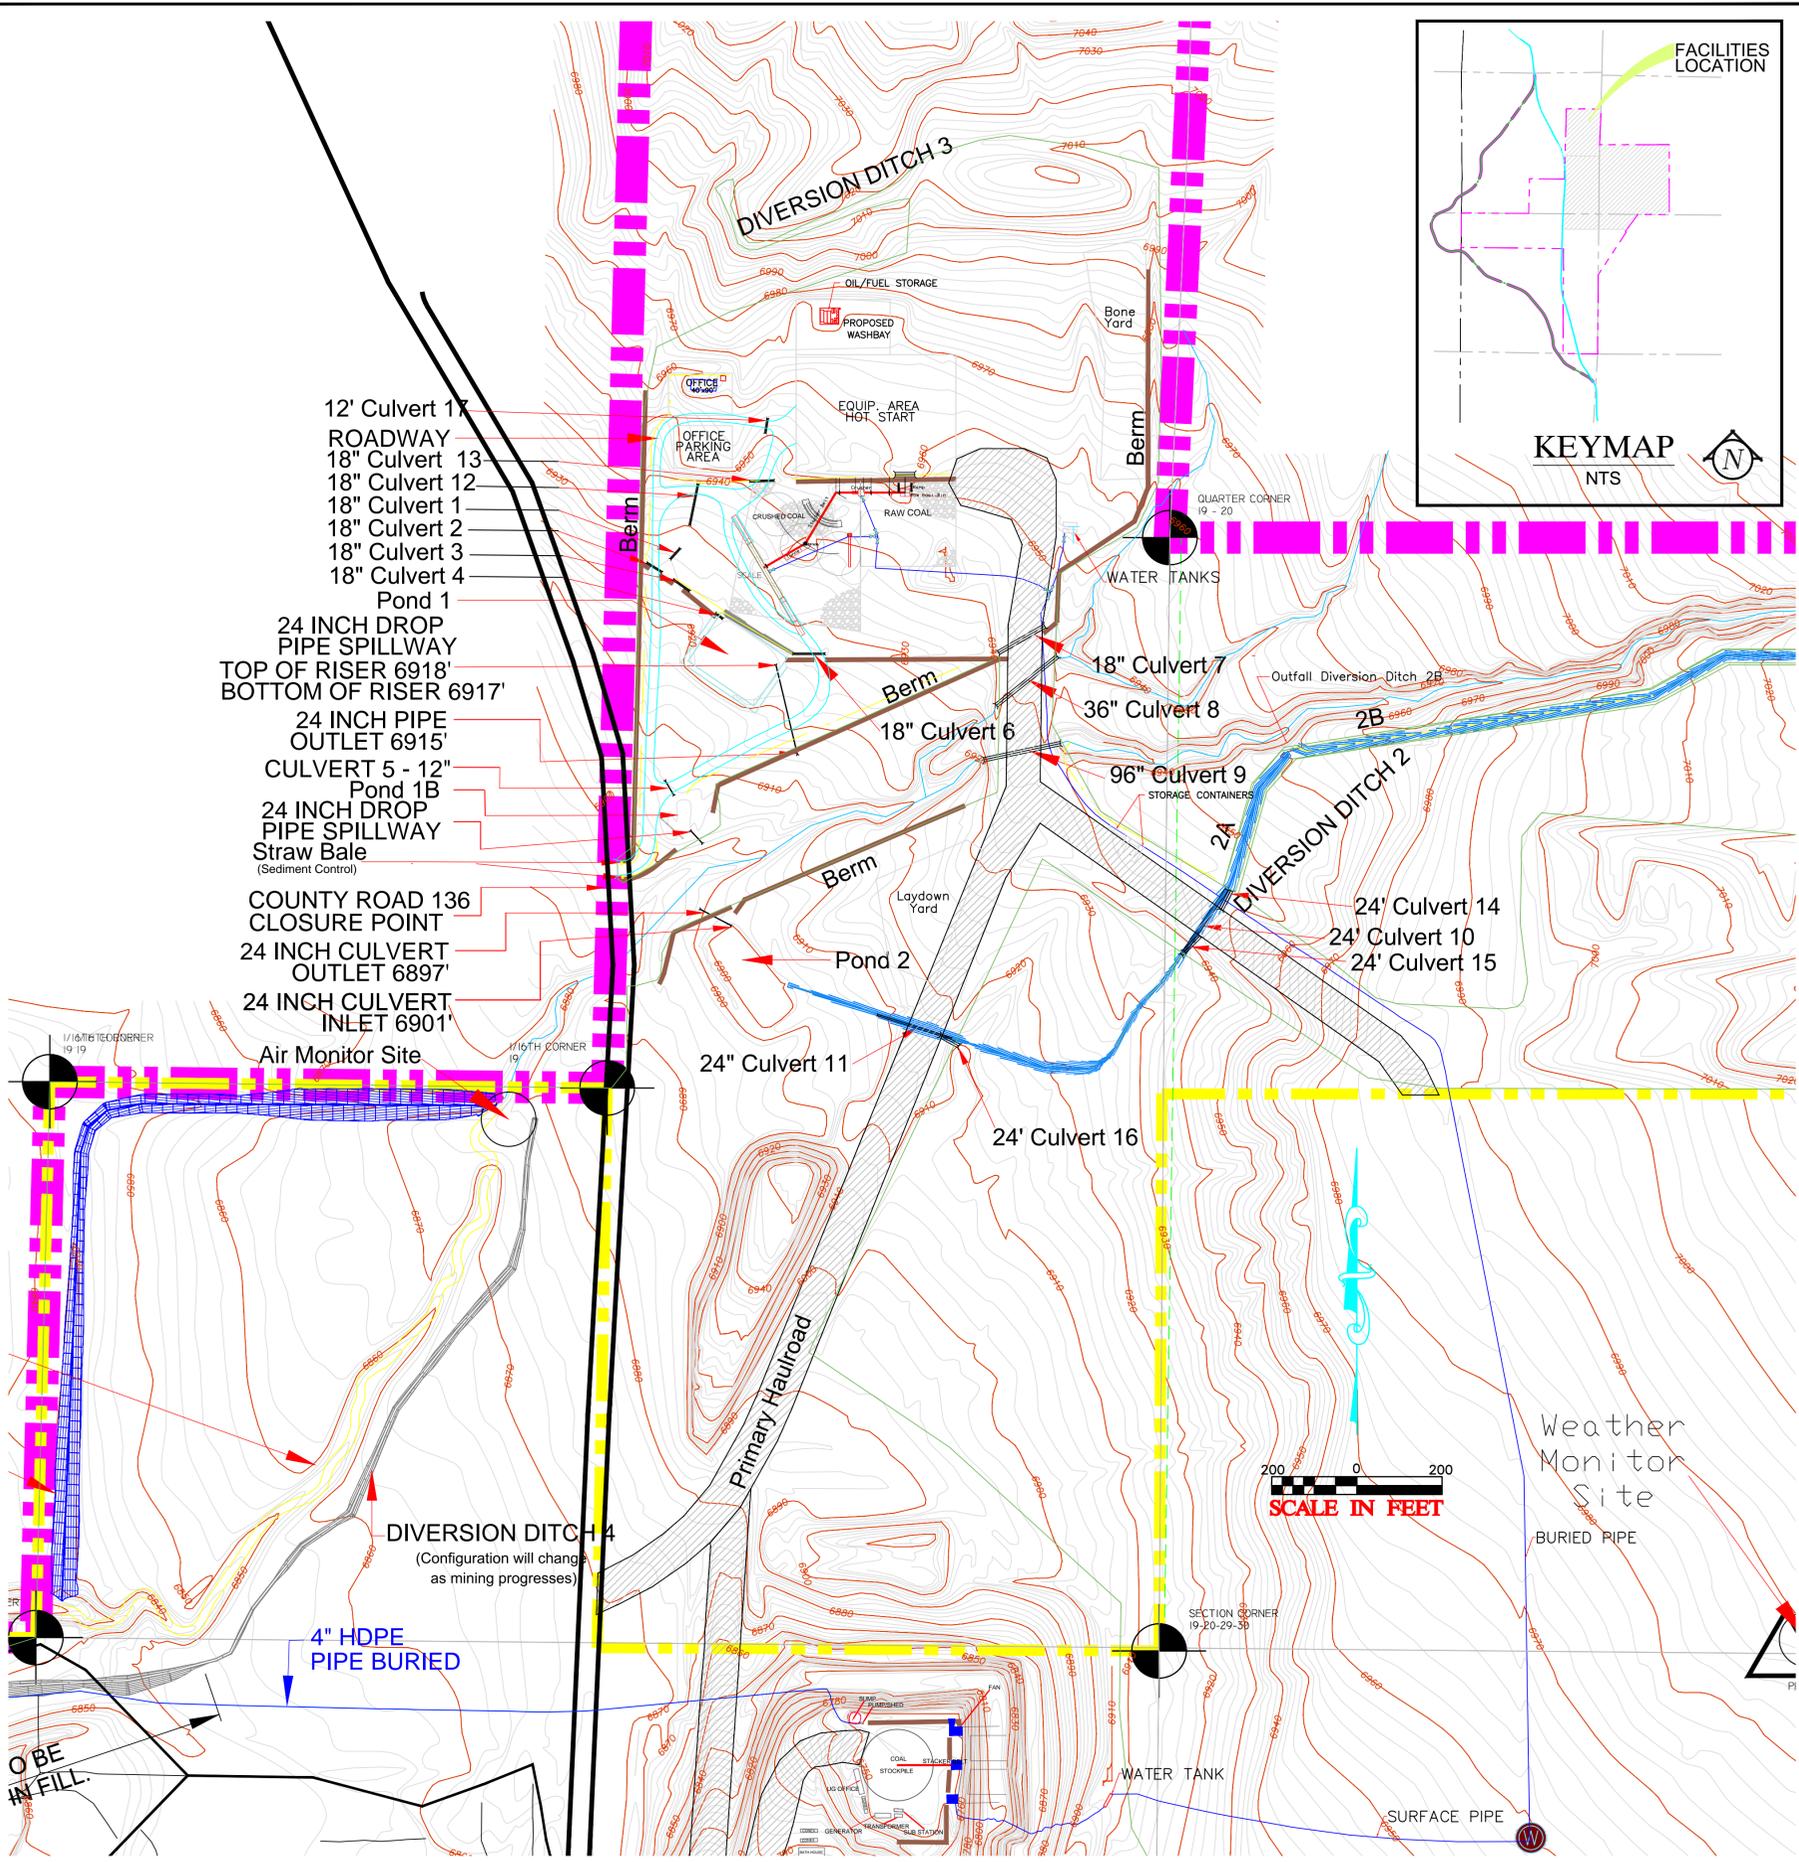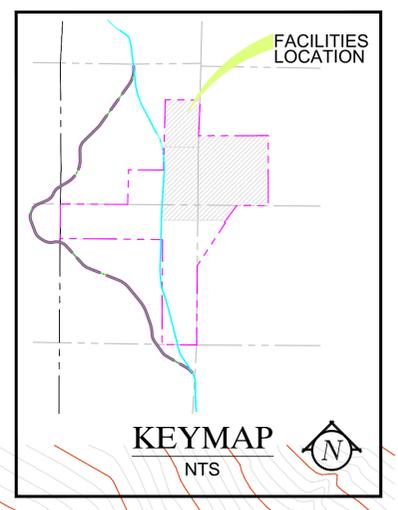

16,000 GALLON STEEL TANK DETAIL  
NOT TO SCALE

- SPECIFICATIONS**
- GRUNDFOS 60SQF-3 SUBMERSIBLE PUMP 50 GPM
  - 10-2 W/GRN. SUBMERSIBLE PUMP CABLE
  - CABLE CLIPS
  - STRAINING WIRE
  - WIRE CLAMP
  - TRACKING MOUNT: UTRF-188HD TRACKER (12 MODULES)
  - DIESEL- OR PETROL-DRIVEN PORTABLE GENERATOR
  - I/O GENERATOR CONTROLLER

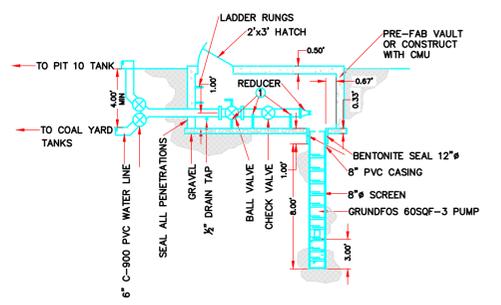

GROUND WATER PUMP DETAIL

**LEGEND:**

- PROJECT AREA
- PRIVATE COAL OWNERSHIP
- SECTION LINE
- 6" PVC C-900 WATER LINE
- EXIST. CONTOURS
- 2014-15 DISTURBANCE EXTENTS
- GROUNDWATER PUMP SYSTEM (SEE DETAIL ABOVE). 5 GPM WITH 60 FT OF HEAD.
- 12.5"(DIA) X 17.5"(L) 16,000 GAL WATER TANK MOUNTED ON SKIDS X 2 (SEE DETAIL ABOVE).
- WATER LINE VALVE

DRAWN BY:  
G. GROSSMAN

DRAWING:  
5-8C

JOB NUMBER:  
1400

CHECKED BY:  
CRM/WES

DATE:  
11/10/08

SCALE:  
1" = 200'

SHEET

**REVISIONS**

DATE:	BY:
5/8/2015	ARC
9/28/2015	KN

**FACILITIES & STRUCTURES**


**WATER PLAN**

COAL HOLLOW PROJECT  
ALTON, UTAH


DRAWING: 5-8C




463 North 100 West, Suite 1  
Cedar City, Utah 84720  
Phone (435) 867-5331  
Fax (435) 867-1192

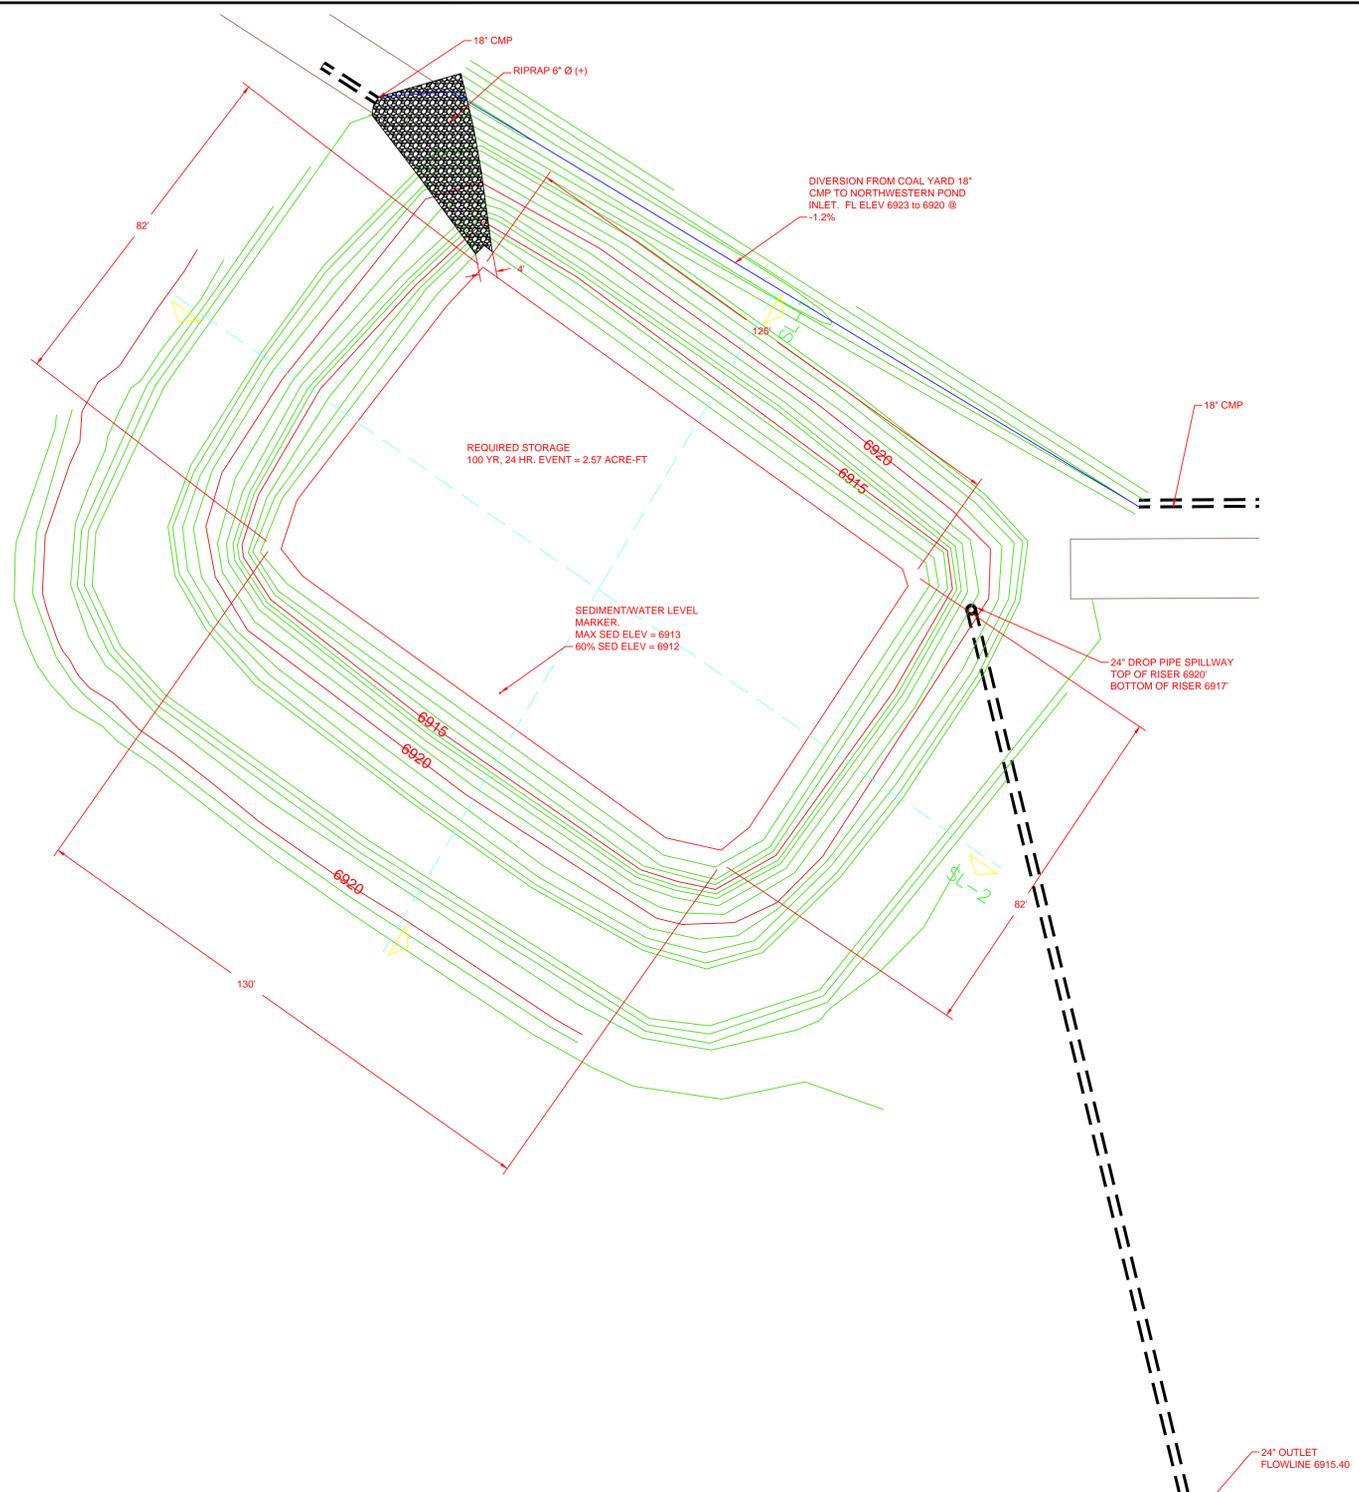

**1 POND #1 - PLAN**  
 C9.0 SCALE: 1" = 20'

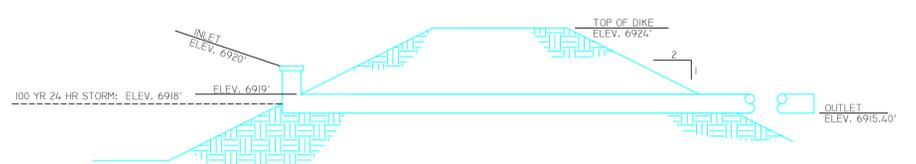


**TYPICAL CROSS SECTION**  
 Not to Scale

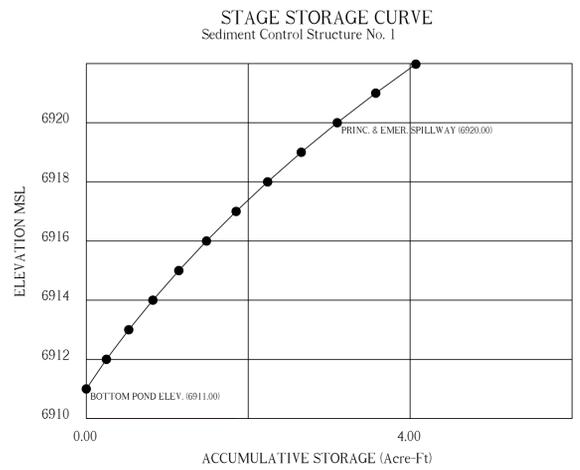


STORAGE VOLUME COMPUTATIONS  
 Sediment Control Structure No. 1

ELEV. (ft)	WIDTH (ft)	LENGTH (ft)	AREA (ac)	AVG. AREA (ac)	INTERVAL (ft)	STORAGE (ac-ft)	ACC. STORAGE (ac-ft)	STAGE INTERVAL (ft)
6911.00	NA	NA	0.2463	0.2656	1.00	0.2656	0.2656	1.00
6912.00	NA	NA	0.2849	0.2963	1.00	0.2963	0.5619	2.00
6913.00	NA	NA	0.3075	0.3188	1.00	0.3188	0.8808	3.00
6914.00	NA	NA	0.3299	0.3382	1.00	0.3382	1.2190	4.00
6915.00	NA	NA	0.3465	0.3537	1.00	0.3537	1.5727	5.00
6916.00	NA	NA	0.3609	0.3666	1.00	0.3666	1.9393	6.00
6917.00	NA	NA	0.3724	0.3813	1.00	0.3813	2.3206	7.00
6918.00	NA	NA	0.3901	0.4042	1.00	0.4042	2.7248	8.00
6919.00	NA	NA	0.4183	0.4329	1.00	0.4329	3.1577	9.00
6920.00	NA	NA	0.4476	0.5553	1.00	0.5553	3.7130	10.00
6922.00	NA	NA	0.6630	0.5860	0.98	0.5860	4.2990	11.00
6924.00	NA	NA	0.5091					

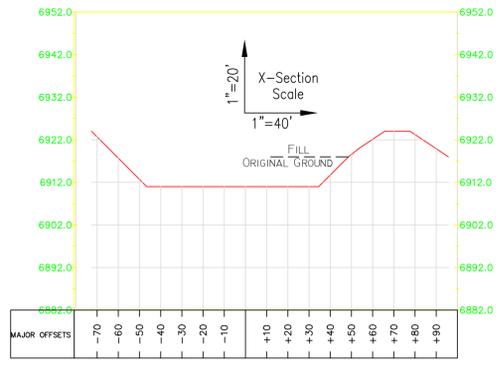


SL-1

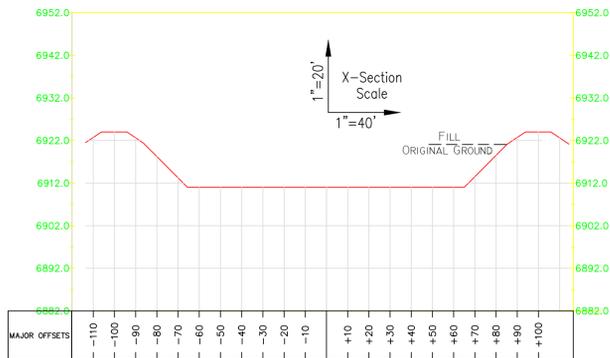

SL-2

463 North 100 West, Suite 1  
 Cedar City, Utah 84720  
 Phone (435)867-5331  
 Fax (435)867-1192

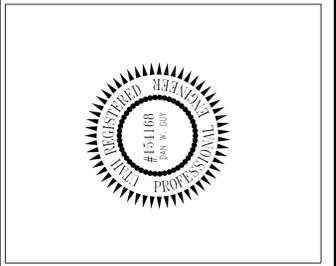

**SEDIMENT IMPOUNDMENT POND 1 DETAILS**  
**COAL HOLLOW PROJECT**  
**ALTON, UTAH**  
**DRAWING: 5-28**

**REVISIONS**

DATE:	BY:
4/19/2011	KRB
5/7/2015	ARC
8/2/2015	KN


DRAWN BY:	CHECKED BY:
KRB	JL
DRAWING:	DATE:
5-28	11/08/2010
JOB NUMBER:	SCALE:
594-01-01	AS NOTED

# Pond #3 Valley Pond

Spillway  
at 6811'


Required Storage for 100  
year, 24 event = 6.3 acre/ft

## CROSS SECTION DECANT WITH VALVE

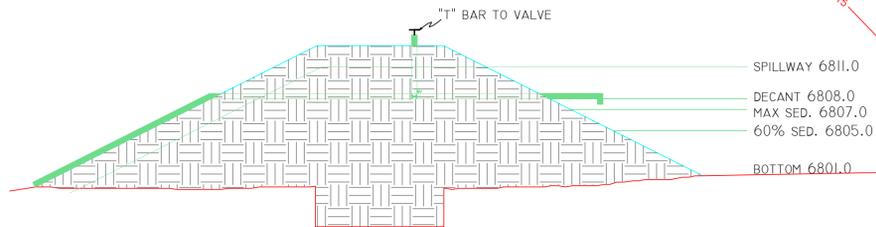


NOTE: MAX SED. ELEV. IS REDUCED FOR FIXED DECANT TO BE AT 6808.0. ALLOWS FOR 100 YR./ 24HR. EVENT.



1" = 10'  
X-Section  
Scale  
1" = 20'

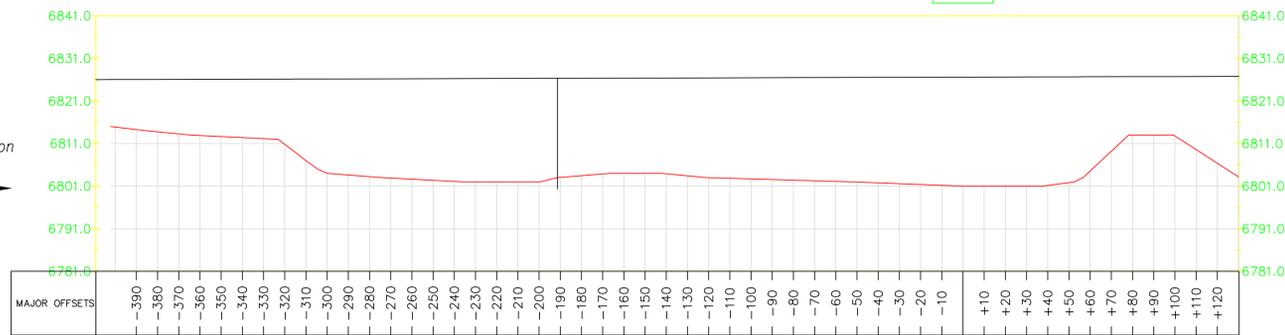


SL-1

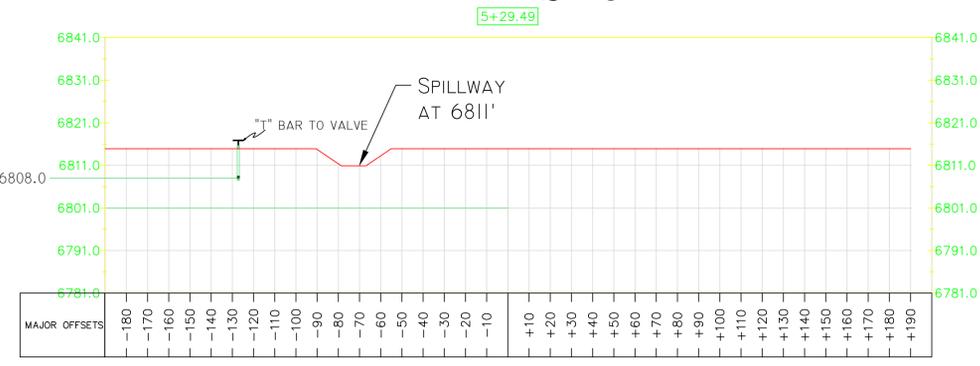

SL-2

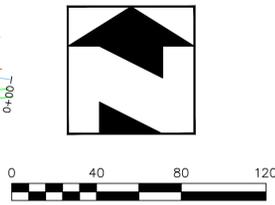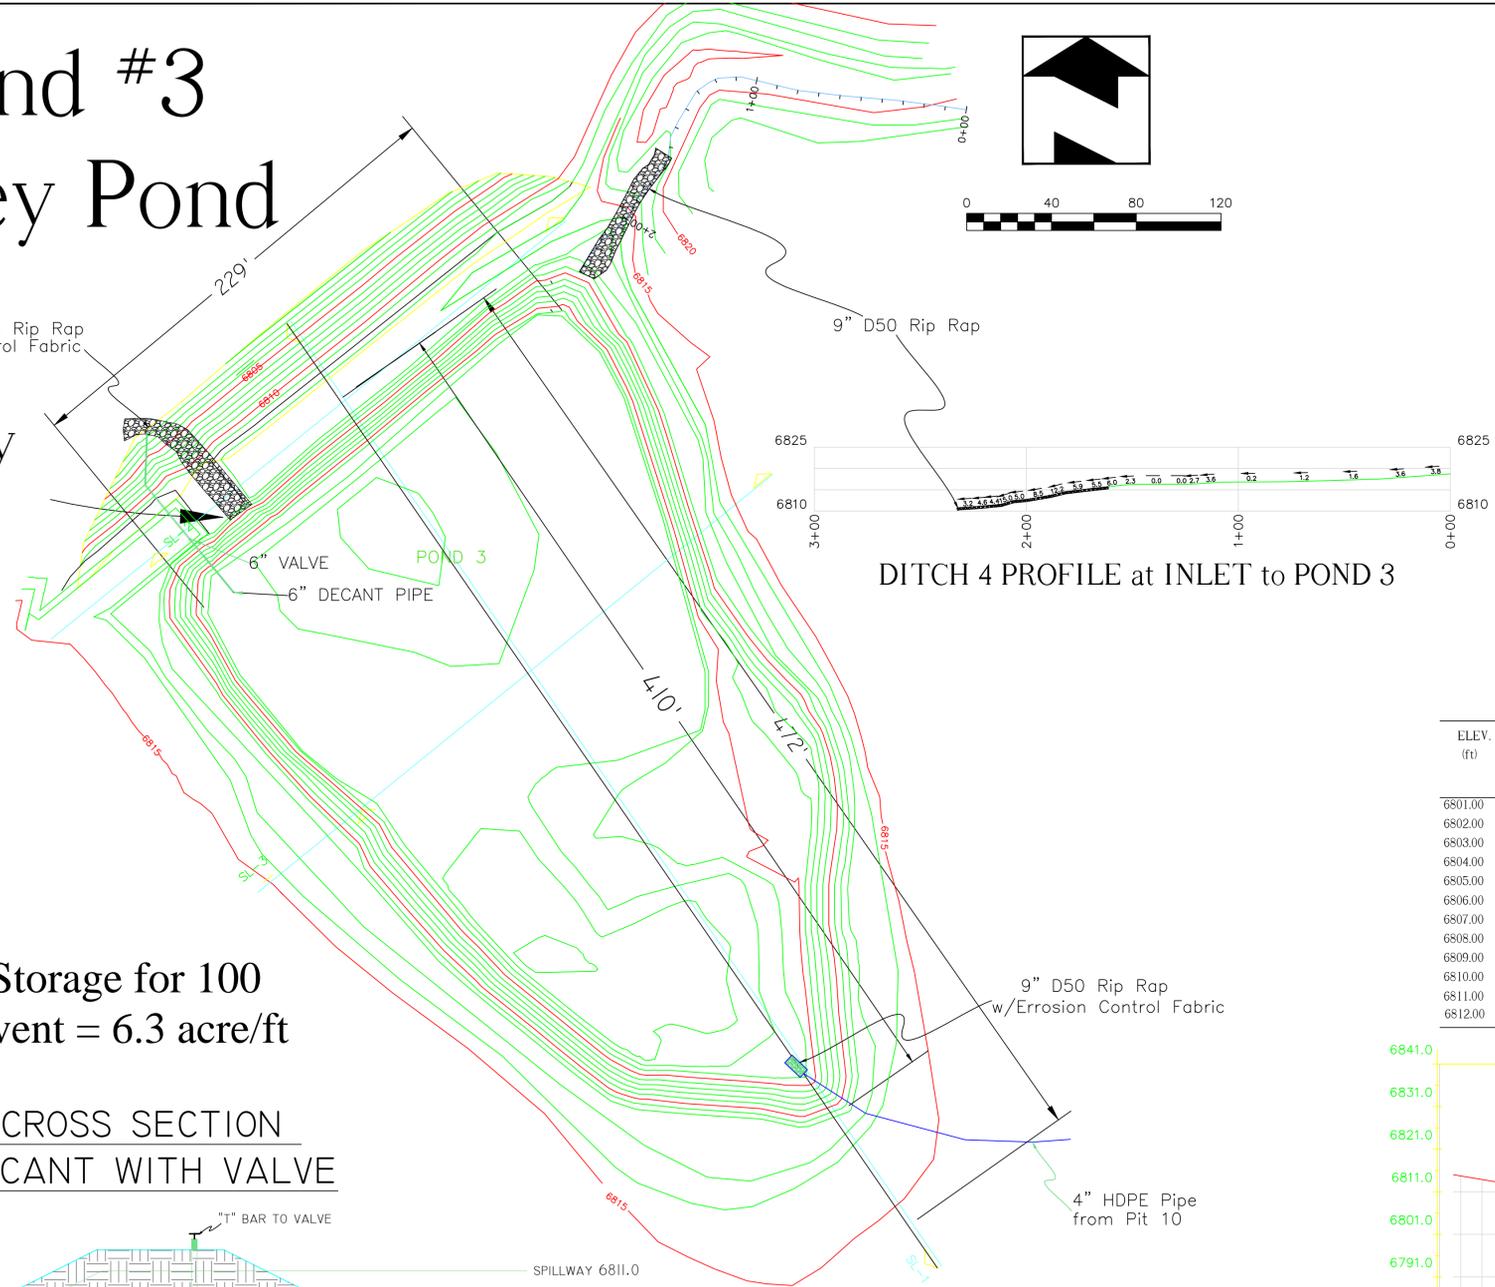

DITCH 4 PROFILE at INLET to POND 3

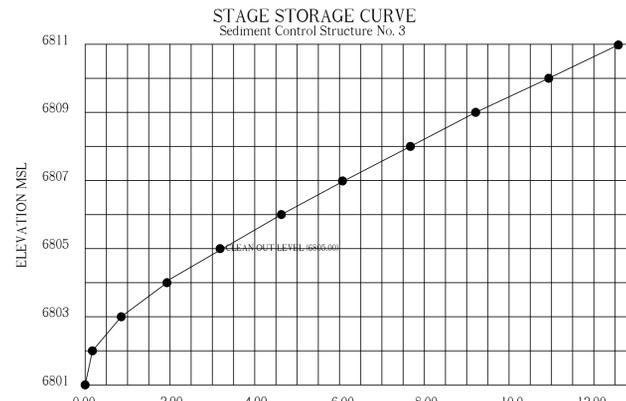

ACCUMULATIVE STORAGE (Acre-Ft)  
STORAGE VOLUME COMPUTATIONS  
Sediment Control Structure No. 3

ELEV. (ft)	WIDTH (ft)	LENGTH (ft)	AREA (ac)	AVG. AREA (ac)	INTERVAL (ft)	STORAGE (ac-ft)	ACC. STORAGE (ac-ft)	STAGE INTERVAL (ft)
6801.00	NA	NA	0.0000	0.1171	1.00	0.1171	0.1171	1.00
6802.00	NA	NA	0.2342	0.6536	1.00	0.6536	0.7707	2.00
6803.00	NA	NA	1.0730	1.1462	1.00	1.1462	1.9169	3.00
6804.00	NA	NA	1.2194	1.2847	1.00	1.2847	3.2016	4.00
6805.00	NA	NA	1.3500	1.3980	1.00	1.3980	4.5997	5.00
6806.00	NA	NA	1.4461	1.4800	1.00	1.4800	6.0796	6.00
6807.00	NA	NA	1.5139	1.5434	1.00	1.5434	7.6231	7.00
6808.00	NA	NA	1.5730	1.6020	1.00	1.6020	9.2250	8.00
6809.00	NA	NA	1.6309	1.6601	1.00	1.6601	10.8851	9.00
6810.00	NA	NA	1.6893	1.7188	1.00	1.7188	12.6040	10.00
6811.00	NA	NA	1.7484	1.7896	1.00	1.7896	14.3935	11.00



SL-3



463 North 100 West, Suite 1  
Cedar City, Utah 84720  
Phone (435)867-5331  
Fax (435)867-1192



**SEDIMENT  
IMPOUNDMENT 3  
DETAILS**

COAL HOLLOW  
PROJECT  
ALTON, UTAH

**DRAWING: 5-30**

REVISIONS	DATE:	BY:
	12-04-08	CRM
	01-18-15	KN
	91-26-15	KN

DRAWN BY:	C. MCCOURT	CHECKED BY:	GG
DRAWING:	5-30	DATE:	12/18/06
JOB NUMBER:	1400	SCALE:	1" = 40'
		SHEET	

<b>Sedimentation Impoundment Capacities</b>				
Structure	Storage Required (ac/ft)	Design Storage* (ac/ft)	Percent of requirement	Additional Storage (ac/ft)
1	2.6	<del>3.4</del> <u>2.6</u>	<del>119</del> <u>123</u>	<del>0.5</del> <u>6</u>
2	1.7	2.3	135	0.6
3	6.3	<del>10.9</del> <u>12.6</u>	<del>173</del> <u>200</u>	<del>4.6</del> <u>6.3</u>
4	2.1	5.5	261	3.4
1B	0.5	0.8	160	0.3

Structure 1 is a rectangular impoundment approximately ~~136~~127.6 feet long by ~~81~~82 feet wide and 9 feet in depth. This impoundment will control storm water run off from the facilities area. The impoundment will be constructed with a 24" drop pipe spillway in order to prevent any oil sheens that may occur from discharging. This impoundment will be incised into the existing ground. Part of the excavated material will be utilized to construct an embankment on the down grade side to provide a minimum of 3 feet freeboard. This pond will control storm water from a watershed of approximately 27 acres. The cleanout and spillway elevation are 6911' and 6920', respectively. The top of the embankment is at elevation 6924'. Details for the design can be viewed on Drawing 5-28.

Structure 1B is a small rectangular impoundment that is approximately 40 feet long by 20 feet wide. This impoundment will control storm water run off from the facilities access road system. The impoundment will be constructed with a 24" drop pipe spillway in order to prevent any oil sheens that may occur from discharging. This impoundment will be incised into the existing ground. Part of the excavated material will be utilized to construct an embankment on the down grade side to provide a minimum of 2 feet freeboard. This pond will control storm water from a watershed of approximately 5 acres. The cleanout and spillway elevation are 6894' and 6906', respectively. The top of the embankment is at elevation 6908'. Details for the design can be viewed on Drawing 5-28B.

Structure 2 is a rectangular impoundment approximately 188 feet long by 36 feet wide and 9 feet in depth. This impoundment will control storm water runoff from the disturbed areas immediately south of Lower Robinson Creek. The impoundment will be constructed with a 24" drop pipe spillway. Part of the excavated material will be utilized to construct an embankment on the down grade side to provide a minimum 3 feet freeboard. This pond will control storm water runoff from a watershed of approximately 74 acres. The cleanout and spillway elevation are 6891' and 6900', respectively. Top of the embankment is at elevation 6903'. Details for the design can be viewed on Drawing 5-29.

Structure 3 is a valley fill impoundment that will impound an area approximately 472 feet long by 229 feet wide and 9 feet deep. The fill for the impoundment will be constructed from an excavation 378 feet wide by 229 feet long and 8 feet deep. The embankment will be constructed in 2 foot lifts utilizing a dozer. The top of the embankment will be a minimum 12 feet wide. This pond will have a decant pipe install at the 6808' elevation

that allows for the pond level to be managed and to still be able to contain the 100 year 24 hour event. Also, this pond has a secondary open channel spillway that will have rip-rap min. 6" underlain with erosion control fabric. This pond will control storm water runoff from a watershed of approximately 300 acres, it will also be capable of receiving ground water from the underground in the event it cannot be managed at the underground operation (not considered likely). The cleanout and spillway elevation are 6801' and 6811', respectively. Top of the embankment is at 6813'. Details for the design can be viewed on Drawing 5-30.

Structure 4 is a rectangular pond located at the south end of the permit area that is approximately 90 feet wide by 582 feet long and 12 feet deep. This impoundment will be incised into the existing ground. Part of the excavation will be used to construct a 12 foot wide embankment. The spillway will be an open channel that will have rip-rap min. 6". This pond will control storm water runoff from a watershed of approximately 96 acres. The cleanout and spillway elevation are 6822' and 6834', respectively. Top of the embankment is at elevation 6838'. Details for the design can be viewed on Drawing 5-31.

Open channel spillway details for impoundments 3 and 4 are provided in Drawing 5-32. These spillways are designed for emergencies and are not expected to be used during normal operations.

The outer slopes of the impoundments will be sloped to a maximum grade of 3h:1v. Inside slopes will be graded to a maximum 2h:1v. The slopes will be graded and revegetated for erosion control.

No underground mine workings exist near or under the impoundment structures; therefore subsidence surveys are not provided.

Geologic data for the area where impoundments will be located consists of mainly fine grained alluvium with high clay content. Seepage from the impoundments is expected to be minimal based on the high clay content of the existing materials. Characterization of the soils is contained in Chapter 2. Acid and Toxic analysis of the soils indicates that water seeping through the alluvium layer will not result in reducing water quality. The acid and toxic analysis for the alluvium can be viewed in Appendix 6-2.

Hydrologic data for the permit area is provided in Appendix 7-1. This data indicates that there will be some seepage through the subsurface that may travel to adjacent drainages. The quantities for this seepage are expected to be minimal and will have minimal impact to the overall hydrologic balance. Even though seepage may occur, analysis of the soils indicates that water quality will not be diminished.

The above information provides a summary of all the impoundment structures that are proposed for the Coal Hollow Project. Detailed designs and calculations are provided in this section, Drawings 5-26 through 5-32 and Appendix 5-2. No other impoundments are anticipated.

<b>Sedimentation Impoundment Capacities</b>				
Structure	Storage Required (ac/ft)	Design Storage* (ac/ft)	Percent of requirement	Additional Storage (ac/ft)
1	2.6	<del>3.4</del> <u>2.6</u>	<del>119</del> <u>123</u>	<del>0.5</del> <u>6</u>
2	1.7	2.3	135	0.6
3	6.3	<del>10.9</del> <u>12.6</u>	<del>173</del> <u>200</u>	<del>4.6</del> <u>6.3</u>
4	2.1	5.5	261	3.4
1B	0.5	0.8	160	0.3

Structure 1 is a rectangular impoundment approximately ~~136~~127.6 feet long by ~~81~~82 feet wide and 9 feet in depth. This impoundment will control storm water run off from the facilities area. The impoundment will be constructed with a 24" drop pipe spillway in order to prevent any oil sheens that may occur from discharging. This impoundment will be incised into the existing ground. Part of the excavated material will be utilized to construct an embankment on the down grade side to provide a minimum of 4 feet freeboard. This pond will control storm water from a watershed of approximately 27 acres. The cleanout and spillway elevation are 6911' and 6920', respectively. The top of the embankment is at elevation 6924'. Details for the design can be viewed on Drawing 5-28.

Structure 1B is a small rectangular impoundment that is approximately 40 feet long by 20 feet wide. This impoundment will control storm water run off from the facilities access road system. The impoundment will be constructed with a 24" drop pipe spillway in order to prevent any oil sheens that may occur from discharging. This impoundment will be incised into the existing ground. Part of the excavated material will be utilized to construct an embankment on the down grade side to provide a minimum of 2 feet freeboard. This pond will control storm water from a watershed of approximately 5 acres. The cleanout and spillway elevation are 6894' and 6906', respectively. The top of the embankment is at elevation 6908'. Details for the design can be viewed on Drawing 5-28B.

Structure 2 is a rectangular impoundment approximately 188 feet long by 36 feet wide and 9 feet in depth. This impoundment will control storm water runoff from the disturbed areas immediately south of Lower Robinson Creek. The impoundment will be constructed with a 24" drop pipe spillway. Part of the excavated material will be utilized to construct an embankment on the down grade side to provide a minimum 3 feet freeboard. This pond will control storm water runoff from a watershed of approximately 74 acres. The cleanout and spillway elevation are 6891' and 6900', respectively. Top of the embankment is at elevation 6903'. Details for the design can be viewed on Drawing 5-29.

Structure 3 is a valley fill impoundment that will impound an area approximately 484 feet long by 229 feet wide and 9 feet deep. The fill for the impoundment will be constructed from an excavation 198 feet wide by 229 feet long and 8 feet deep. The embankment will be constructed in 2 foot lifts utilizing a dozer. The top of the embankment will be a minimum 12 feet wide. This pond will have a decant pipe install at the 6808' elevation

that allows for the pond level to be managed and to still be able to contain the 100 year 24 hour event. Also, this pond has a secondary open channel spillway that will have rip-rap min. 6' underlain with erosion control fabric. This pond will control storm water runoff from a watershed of approximately 300 acres, it will also be capable of receiving ground water from the underground in the event it cannot be managed at the underground operation (not considered likely). The cleanout and spillway elevation are 6801' and 6810', respectively. Top of the embankment is at 6814'. Details for the design can be viewed on Drawing 5-30.

Structure 4 is a rectangular pond located at the south end of the permit area that is approximately 90 feet wide by 582 feet long and 12 feet deep. This impoundment will be incised into the existing ground. Part of the excavation will be used to construct a 12 foot wide embankment. The spillway will be an open channel that will have rip-rap min. 6'. This pond will control storm water runoff from a watershed of approximately 96 acres. The cleanout and spillway elevation are 6822' and 6834', respectively. Top of the embankment is at elevation 6838'. Details for the design can be viewed on Drawing 5-31.

Open channel spillway details for impoundments 3 and 4 are provided in Drawing 5-32. These spillways are designed for emergencies and are not expected to be used during normal operations.

The outer slopes of the impoundments will be sloped to a maximum grade of 3h:1v. Inside slopes will be graded to a maximum 2h:1v. The slopes will be graded and revegetated for erosion control.

No underground mine workings exist near or under the impoundment structures; therefore subsidence surveys are not provided.

Geologic data for the area where impoundments will be located consists of mainly fine grained alluvium with high clay content. Seepage from the impoundments is expected to be minimal based on the high clay content of the existing materials. Characterization of the soils is contained in Chapter 2. Acid and Toxic analysis of the soils indicates that water seeping through the alluvium layer will not result in reducing water quality. The acid and toxic analysis for the alluvium can be viewed in Appendix 6-2.

Hydrologic data for the permit area is provided in Appendix 7-1. This data indicates that there will be some seepage through the subsurface that may travel to adjacent drainages. The quantities for this seepage are expected to be minimal and will have minimal impact to the overall hydrologic balance. Even though seepage may occur, analysis of the soils indicates that water quality will not be diminished.

Sedimentation ponds have been designed in compliance with the requirements of R645-301-356.300, R645-301-356.400, R645-301-513.200, R645-301-742.200 through R645-301-742.240, and R645-301-763.

742.210 General Requirements

Additional contributions of suspended solids and sediment to streamflow or runoff outside the permit area will be prevented to the extent possible using the best technology currently available. Siltation structures for an area will be constructed before beginning any coal mining and reclamation operations in that area and, upon construction, will be certified by a qualified registered professional engineer to be constructed as designed and as approved in the reclamation plan. Any siltation structures which impounds water will be designed, constructed and maintained in accordance with R645-301-512.240, R645-301-514.300, R645-301-515.200, R645-301-533.100 through R645-301-533.600, R645-301-733.220 through R645-301-733.224, and R645-301-743.

The primary controls for limiting suspended solids and sediment to stream flow and runoff outside the permit area is sediment impoundments and diversions ditches. The proposed system described in section 742.110 is designed to control storm water/runoff discharges from the disturbed areas. Discharges from this system are expected to be minimal and infrequent. Discharges that may occur will comply with R645-301-751.

The impoundment and ditch system will be inspected regularly and discharges will be sampled for water quality purposes.

742.214

Water encountered underground will be stored and treated as needed in underground sumps. It is anticipated most or all of such water would be utilized in the underground mining operation. Excess water would only be discharged after meeting applicable UPDES standards.

742.220 Sedimentation Ponds.

742.221.1 The proposed sediment ponds are designed to be used individually

742.221.2 The locations for the sediment ponds were selected to be as near as possible to the disturbed areas and are not located in perennial streams

742.221.3 The ponds are designed and will be constructed and maintained to:

742.221.31 The ponds have been designed with excess capacity by at least 15% to allow for adequate sediment storage volume. The following table provides the design capacities in relation to a 24 hour duration, 100 year storm event:

<b>Sedimentation Impoundment Capacities</b>				
Structure	Storage Required (ac/ft)	Design Storage* (ac/ft)	Percent of requirement	Additional Storage (ac/ft)
1	2.6	<del>3.4</del> <u>2</u>	<del>119</del> <u>123</u>	<del>0.56</del>
2	1.7	2.3	135	0.6
3	6.3	<del>10.9</del> <u>12.6</u>	<del>173</del> <u>200</u>	<del>4.66</del> <u>3</u>
4	2.1	5.5	261	3.4
1B	0.5	0.8	160	0.3

**Probable Hydrologic  
Consequences of Underground  
Coal Mining at the  
Alton Coal Development, LLC  
Coal Hollow Mine**

25 November 2014  
Modified 10 August 2015

Alton Coal Development, LLC  
Cedar City, Utah



**PETERSEN HYDROLOGIC, LLC**  
CONSULTANTS IN HYDROGEOLOGY

**Probable Hydrologic  
Consequences of Underground  
Coal Mining at the  
Alton Coal Development, LLC  
Coal Hollow Mine**

25 November 2014  
Modified 10 August 2015

Alton Coal Development, LLC  
Cedar City, Utah

Prepared by:



Erik C. Petersen, P.G.  
Principal Hydrogeologist  
Utah P.G. No. 5373615-2250



**PETERSEN HYDROLOGIC, LLC**  
CONSULTANTS IN HYDROGEOLOGY

2695 N. 600 E.  
LEHI, UTAH 84043  
(801) 766-4006

**Table of Contents**

Introduction .....1  
Mining Overview .....1  
Climate .....2  
Geology .....3  
Baseline Hydrologic Data .....5  
Probable Hydrologic Consequences.....6  
Recommended Monitoring Plan .....20  
References Cited .....22

**List of Figures**

- Figure 1 Location map showing the Coal Hollow Mine permit and adjacent area  
Figure 2 Map showing the proposed underground mining areas at the Coal Hollow Mine

**List of Appendices**

- Appendix A  
Drilling and completion logs and baseline hydrologic data for selected wells near the proposed underground mining areas at the Coal Hollow Mine.

## INTRODUCTION

The Alton Coal Development, LLC (ACD) Coal Hollow Mine is located approximately 3 miles south of the town of Alton, Utah (Figure 1). A permit to operate the Coal Hollow Mine was issued on 10 November 2010. The first coal was mined in early February 2011.

Alton Coal Development, LLC is currently applying for a permit from the Utah Division of Oil, Gas and Mining to conduct underground coal mining and reclamation activities within the existing Coal Hollow Mine permit area. The purpose of this document is to describe the Probable Hydrologic Consequences (PHC) of the proposed underground mining activities.

The reader is referred to the mining and reclamation plan for the Coal Hollow Mine (C0250005) for supporting information for this document. Detailed information regarding groundwater and surface-water systems in the Coal Hollow Mine permit and adjacent area is provided in Appendix 7-1 (Petersen Hydrologic, 2007) in the Coal Hollow Mine MRP.

Including this introduction, this report includes the following sections:

- Introduction
- Mining Overview
- Climate
- Geology
- Baseline Information
- Probable Hydrologic Consequences Determination
- Recommended Monitoring Plans for Surface Water and Groundwater
- References Cited

## MINING OVERVIEW

Prior to 2014, coal mining operations at the Coal Hollow Mine were performed using conventional surface mining (open pit) techniques. Beginning in 2014, ACD began using highwall mining techniques in selected portions of the mine permit area. Using highwall mining techniques, the coal resource can be extracted from an above-ground surface location

without causing disturbance of the land surface overlying coal extraction areas. Because of the hydrogeologic characteristics of the bedrock unit present above the coal seam to be mined (the low-permeability Tropic Shale), highwall mining operations have been performed without any detectable disruption of overlying shallow alluvial groundwater systems or impacts to surface water resources (see monitoring information collected by ACD for the highwall mining activities). To date, while limited amounts of groundwater associated with the coal in Smirl Seam has been encountered during highwall mining operations, there has been no discharge of water to the surface from the highwall mining holes (Personal communication, Kirk Nicholes, 2014).

ACD is currently proposing to conduct coal mining operations in portions of the existing Coal Hollow Mine permit area using underground mining techniques. The areas proposed for underground mining operations are shown on Figure 2. The underground mine plan has been designed to incorporate full-support, first mining only. Accordingly, subsidence of the land surface overlying the underground mined areas is not anticipated. The use of underground mining techniques allows for the extraction of the coal resource in areas where the overburden thickness is greater than that in open pit mining areas. Additionally, because there is no associated surface disturbance overlying the mined areas, shallow groundwater systems and surface-water systems overlying mined areas are protected using underground mining techniques.

## CLIMATE

Climatological information, including temperature and precipitation data, have been routinely measured and recorded at the Alton, Utah weather station (420086) since 1928. The station is located in the town of Alton, approximately three miles north of the Coal Hollow Mine permit area. Climatological data collected at the Alton station for the 77-year period from 1928 to 2005 have been summarized by the Western Regional Climate Center (2013). The month with the minimum monthly average temperature at the Alton station is January (15.1 °F), while the month with the warmest average maximum temperature is July (82.6 °F). Total precipitation averages 16.40 inches. Precipitation in the Alton area occurs

during two annual wet cycles. These include wintertime cyclonic storms which bring precipitation to the area (usually as snowfall), and summertime storms originating from convection in the Gulf of Mexico or the Pacific Ocean (Doelling, 1972). Average monthly precipitation at the Alton station ranges from a low of 0.57 inches in June to a maximum of 1.79 inches in January and February. The average monthly precipitation falling during the month of September is nearly as great, averaging 1.76 inches.

Wind data have been collected at the Coal Hollow Project weather station since December 2005. Wind data from the Coal Hollow Project weather station indicates that the predominant wind directions in the Coal Hollow Mine permit area are from the northeast, with secondary peaks from the north and south-southwest. Surface winds recorded at the Coal Hollow Project weather station averaged about 6.4 miles per hour. Wind data have also been collected historically at nearby locations by governmental and other entities. The regionally predominant direction of winds in the region is southwest through west. Secondary peaks are from southeast and northwest. Surface winds in the regional area average approximately 8 miles per hour. Higher wind speeds are associated with passage of weather fronts and storms and generally occur during the springtime.

## GEOLOGY

The geology of the Coal Hollow Mine permit and adjacent area is described in Chapter 6 of the Coal Hollow Mine MRP. Within the proposed underground mining area, Cretaceous Tropic Shale bedrock and Quaternary alluvium is exposed at the land surface. The Cretaceous Dakota Formation is present beneath the Tropic Shale in the proposed underground mining areas within the Coal Hollow Mine permit area. An east-west cross-section through the proposed underground mine workings is presented in Figure 3. These geologic units are described below.

### *Quaternary Deposits*

The Quaternary deposits in the proposed underground mining area consist predominantly of unconsolidated alluvial sediments (interbedded clays, silts, sands, and gravels). The alluvial

sediments are derived from erosion of adjacent upland areas located further east. Drilling logs for selected holes drilled near the proposed underground mining areas are included in the Appendix. Within the proposed underground mining and surrounding areas, the alluvial deposits range from a thin veneer to more than 100 feet in thickness. A southeast-northwest hydrologic cross-section through the proposed underground mining area is provided in Drawing 6-12 in the Coal Hollow Mine MRP.

***Tropic Shale (Cretaceous)***

The Tropic Shale consists predominantly of gray and carbonaceous silty shale with a few marine sandstone beds. (Note that the sandstone beds are not present in the proposed underground mining area as the upper portion of the Tropic Shale in the proposed mining area has been removed by erosion). The Tropic Shale typically weathers at the surface to a clayey soil that typically forms gentle, vegetated slopes. The Tropic Shale is at or near the surface over much of the proposed underground mining area (See Drawings 6-1 and 6-9 in the Coal Hollow Mine MRP). In other areas, the Tropic Shale is covered by varying thicknesses of alluvium. The formation was deposited in an open-marine offshore environment during the maximum westward transgression of the Cretaceous Western Interior Seaway in the Late Cretaceous (Tilton, 2001). Near the top of the formation, more sandy horizons are interbedded with the mudstone units of the formation. These sandy units together with the sandstone at the base of the overlying Straight Cliffs Formation reflect the initial sand influx onto the marine environment of the Tropic Shale. The thickness of the Tropic Shale in the Alton Quadrangle is about 700 feet.

***Dakota Formation (Cretaceous)***

The Dakota Formation contains the economic coal seams in the Alton Coal Field. The formation consists of fine- to medium-grained sandstone (commonly lenticular) with interbedded gray shale, carbonaceous shale, and coal. In most locations, shaley strata dominate the formation, comprising about 60 to 75 percent of the formation (Doelling, 1972). Where exposed at the surface to the west of the proposed underground mining areas, the unit characteristically forms ledge and slope topography. In the Coal Hollow Project area the Dakota Formation directly overlies the Carmel Formation. The economic coal seams in the

Alton Coal Field are present near the base (Bald Knoll coal zone) and near the top of the formation (Smirl coal zone). Local thinner coal seams that are not of economic importance are present in the center of the formation. The thickness in the western portion of the Alton Coal Field is about 450 feet. In the eastern portion of the Alton Coal Field, the Dakota Formation is about 150 feet thick and rests on the Entrada Sandstone.

### ***Structure***

Rock strata in the region dip gently toward the north and east, generally from 1 to 5 degrees. The Alton Coal Field is bounded on the east by the Paunsaugunt Fault and on the west by the Sevier Fault. Regional displacements on these two faults are about 1,000 to 2,000 feet, and 100 to 800 feet, respectively. Additionally, several faults with lesser displacements have been mapped in the region, including the Sand Pass Fault zone (about 400 feet of offset), the Bald Knoll Fault (about 650 feet of offset), and the Sink Valley Fault. The Sink Valley Fault is mapped in the westernmost portions of the proposed underground mining area (Figure 2). The Sink Valley Fault has not been directly intercepted by surface-mining pits at the Coal Hollow Mine. The offset of the Sink Valley Fault in the proposed underground mining location has not been measured. However, drilling evidence suggests that the offset on the Sink Valley Fault in the vicinity is not large (perhaps on the order of 20 feet or less). A prominent geologic feature is the north-south trending ridge of Tropic Shale bedrock that is present in the western portion of the proposed underground mining area. The low-permeability bedrock ridge isolates alluvial groundwater systems east of the ridge with alluvial groundwater systems west of the ridge. Most local faults in the Alton Quadrangle trend in a northerly or north-westerly direction, are several miles long, and are near vertical. A prominent north- to northwest-trending vertical joint set is present in the Upper Cretaceous sandstone rocks in the region. Stratal dips vary appreciably near the fault zones.

## **BASELINE HYDROLOGIC DATA**

Large amounts of baseline hydrologic data have been collected from the Coal Hollow Mine permit and adjacent area. Utah International Inc. (1988) conducted baseline monitoring of springs, streams, and wells in and around the Coal Hollow Mine area as part of previous

mine permitting activities. Hydrologic monitoring has also been performed in the Coal Hollow Mine and adjacent areas since 2005 as part of the permitting process for the existing Coal Hollow Mine. Over the more than nine years that Coal Hollow Mine's monitoring has occurred in and adjacent to the mine permit area, a large quantity of surface-water and groundwater quantity and quality data, including field and laboratory water quality data, spring and stream discharge rate data, and groundwater potentiometric data from wells has been collected. These data have been entered into the Utah Division of Oil, Gas and Mining's on-line coal water quality database and are freely accessible at <http://linux1.ogm.utah.gov/cgi-bin/appx-ogm.cgi>.

Drilling and well completion logs for wells Y-100 and Y-101, together with baseline hydrologic data for wells Y-100 and Y-101 are presented the Appendix.

### **PROBABLE HYDROLOGIC CONSEQUENCES (PHC) DETERMINATION**

This section describes the probable hydrologic consequences of coal mining and reclamation activities associated with the proposed underground mining activities in the existing Coal Hollow Mine permit area. The information presented herein is considered as a supplement to the existing Coal Hollow Mine PHC determination. This determination is based on data presented herein and on information provided elsewhere in the Coal Hollow Mine MRP. This section describes the specific hydrologic consequences associated with the proposed underground mining operations. The mining and reclamation plan has been designed to minimize potential adverse impacts to the hydrologic balance.

#### **Potential adverse impacts to the hydrologic balance**

Appreciable adverse impacts to the hydrologic balance, either on or off the permit area are not expected to occur as a result of the proposed underground mining activities at the Coal Hollow Mine.

Using underground mining techniques, the coal reserves proposed for underground mining at the Coal Hollow Mine will be accessed from mine portals in surface-mining pit 10. Using

the underground mining techniques, surface disturbance above proposed underground mining areas is not anticipated. The underground mining plan has been designed and engineered to prevent subsidence of the land surface overlying highwall mined areas. Consequently, impacts to overlying shallow alluvial groundwater systems are not anticipated.

Because of the necessity to maintain access to the underground mine portals in pit 10, pit 10 will remain open until the proposed underground mining is complete. This exceeds the typical 60 to 120 day period of time for which most mine pits remain open. Because pit 10 will remain open for an indefinite period of time, there is the potential for ongoing drainage of alluvial groundwater from the adjacent up-gradient alluvial groundwater system situated east of the mine pit. However, only a minimal amount of alluvial groundwater is currently seeping into pit 10 through the exposed alluvial sediments. ACD personnel estimate the total amount of alluvial groundwater currently seeping into pit 10 at about 2 gpm (Personal communication, Kirk Nicholes, 2014). This quantity of ongoing groundwater discharge from the pit 10 highwall is not believed to be of sufficient magnitude relative to the total volume of groundwater in storage in the alluvial groundwater system to cause appreciable impacts to the shallow alluvial groundwater system east of pit 10. As a first order approximation for comparison, alluvial sediments occupying a hypothetical area of that is 0.25 miles long by 0.25 miles wide (1/16 square mile) that is 30 feet thick with an effective porosity of 0.25 could hold about 13.1 million cubic feet (about 98 million gallons) of groundwater in storage. A constant discharge of 2 gpm equates with a discharge of about 1.1 million gallons of water per year. Thus, the 2 gpm discharge of alluvial groundwater into pit 10 represents roughly 1.1 percent of the total volume of water in the hypothetical alluvial groundwater system per year. This volume of groundwater is small relative to the volume in storage and to the volume of annual recharge that likely occurs in the shallow alluvial groundwater system.

The proposed underground mine openings will exist entirely within the Smirl coal seam. Appreciable excavation of the Dakota Formation underlying the Smirl coal seam is not anticipated (and would be undesirable from a mining standpoint). Likewise, the proposed underground mining plan calls for a portion of the Smirl coal seam to be left unmined in the mine roof, and thus disturbance of the overlying Tropic Shale formation should not occur.

If the proposed underground mine workings were to come into hydraulic communication with permeable units of the overlying alluvial groundwater systems, alluvial groundwater could potentially drain into the underground mine openings, depleting the quantity of water present in the overlying alluvial groundwater system. However, where there is the presence of considerable thicknesses of low-permeability Tropic Shale bedrock in the zone extending from the top of the Smirl coal seam to the base of the overlying alluvial groundwater systems, it is considered unlikely that this would occur. The thicknesses of Tropic Shale bedrock that exist in the interburden between the top of the coal seam and the base of the alluvial groundwater system in the vicinity of the proposed underground mining locations at monitoring well Y-101 is more than 170 feet (based on well information for Y-101 and a projected top-of-Smirl-coal-seam elevation at the Y-101 location of about 6752 feet (ACD, 2014)). The potential for any appreciable quantity of alluvial groundwater to migrate through such a zone of Tropic Shale is considered minimal.

It has previously been suggested that groundwater in the Smirl coal seam near wells Y-36 and Y-48 may be in hydraulic communication with the overlying alluvial groundwater system in the vicinity of these wells (UII, 1987; see Figure 4 of Petersen Hydrologic, 2013 for well locations). Although there are uncertainties as to this conclusion, in the event that there is communication between the alluvial groundwater system and the Smirl coal seam, then there would be a potential for alluvial groundwater to enter into underground mine openings in such areas. If there were to be hydraulic communication with the overlying alluvial groundwater system, the volume of water that would be intercepted would likely be proportional to the hydraulic conductivity of the Smirl coal seam. Aquifer testing at Y-36 did not indicate high values of hydraulic conductivity for the interval screened in that well ( $1 \times 10^{-5}$  cm/s; UII, 1987).

If any Utah State appropriated water rights are impacted by the proposed underground mining and reclamation operations at the Coal Hollow Mine, these will be replaced according to all applicable Utah State laws and regulations using the designated water replacement source described in Chapter 7 of the Coal Hollow Mine MRP (Section 727).

***Monitoring wells and geologic borings***

No previous coal mining is known to have occurred within the proposed underground mining areas at the Coal Hollow Mine permit area. However, during several decades prior to the commencement of coal mine permitting activities by Alton Coal Development, LLC in 2005, it is known that several operators performed various permitting activities, conducted coal exploration drilling programs, and performed miscellaneous environmental studies in conjunction with these permitting activities. In conjunction with these activities, it is known that numerous monitoring wells were drilled and completed, geologic borings were made, and miscellaneous other drilling activities occurred within the Coal Hollow Mine and adjacent areas. If the proposed underground mine workings were to intersect an open borehole or improperly abandoned well, there would be the potential for groundwaters from overlying areas (if saturated permeable zones are present at that location) to flow through the open boreholes into the underground mine workings at appreciable rates. To minimize the potential for this occurrence, where possible identified historic monitoring well and geologic boring locations that penetrated to the Smirl coal seam will be avoided in the proposed underground mining operations.

**Presence of acid-forming or toxic-forming materials**

Chemical information on the acid- and toxic-forming potential of earth materials naturally present in the existing mine permit area are presented in the Coal Hollow Mine MRP (Appendix 6-2). Chemical information on the low-sulfur Smirl coal seam proposed for mining is presented in the Coal Hollow Mine MRP (Appendix 6-1; confidential binder).

Based on laboratory analytical data, it is apparent that acid-forming and toxic-forming materials that could result in the contamination of surface-water or groundwater supplies in the proposed Coal Hollow Mine permit and adjacent area are generally not present.

Selenium was not detected in any of the samples from the Coal Hollow Mine permit area. Likewise, concentrations of water-extractable boron were also low, being less than 3 mg/kg in all samples analyzed. The pH of groundwaters in and around the Coal Hollow Mine

permit area is moderately alkaline (UDOGM, 2013). Data in the Coal Hollow Mine MRP (Appendix 6-2) likewise indicate moderately alkaline conditions in sediments in the existing mine permit area. The solubility of many dissolved trace metals is usually limited in waters with alkaline pH conditions. Consequently, high concentrations of these metal constituents in groundwaters and surface waters with elevated pH levels are not anticipated.

At the conclusion of the underground mining activities at the Coal Hollow Mine, the portals area in Pit 10 will be backfilled and reclaimed. Most of the materials that are handled as part of mining and reclamation activities in the Coal Hollow Mine area are of low hydraulic conductivity (i.e. clays, silts, shales, siltstones, claystones, etc.). Consequently, it has been the experience at the Coal Hollow Mine that groundwater seepage volumes through low-permeability backfill and reclaimed land surfaces in reclaimed mine pit areas and excess spoils storage areas have not been large. Such conditions are anticipated during future operations at the Coal Hollow Mine. Additionally, reclaimed areas will be regraded, sloped, and otherwise managed to minimize the potential for land erosion, to restore approximate surface-water drainage patterns, and also to minimize the potential for ponding of surface waters on reclaimed areas (other than “roughening” or “gouging” of some areas to enhance reclamation). Thus, the potential for interactions between large amounts of disturbed earth materials and groundwaters and surface waters, which could result in leaching of chemical constituents into groundwater and surface-water resources, will be minimized.

Additionally, the mining plan calls for the emplacement of 40 inches of suitable cover material over backfilled areas made up of material types which could appreciably impact vegetation (materials with elevated SAR ratios or other physical or chemical characteristics that could adversely impact vegetation).

The neutralization potential greatly exceeded the acid potential in all samples analyzed, with the neutralization potential commonly exceeding the acid potential by many times, suggesting that acid-mine-drainage will not be (and has not been) a concern at the Coal Hollow Mine. Acid-forming materials in western coal mine environments often consist of sulfide minerals, commonly including pyrite and marcasite, which, when exposed to air and

water, are oxidized causing the liberation of H<sup>+</sup> ions (acid) into the water. Oxidation of sulfide minerals may occur in limited amounts in the mine pits where oxygenated water encounters sulfide minerals. However, the acid produced by pyrite oxidation is quickly consumed by dissolution of abundant, naturally occurring carbonate minerals (see Coal Hollow Mine MRP; Appendix 6-2). Dissolved iron is readily precipitated as iron-hydroxide in well-aerated waters, and consequently excess iron is not anticipated (nor is it usually present) in mine discharge water.

Other acid-forming materials or toxic-forming materials have not been identified in significant concentrations nor are such suspected to exist in materials to be disturbed by mining.

#### **Sediment yield from the disturbed area**

Potential increases in sediment yield associated with the proposed underground mining activities at the Coal Hollow Mine will be limited to disturbed areas associated with the Pit 10 disturbance (portals location). Because no land subsidence or other surface disturbances are anticipated in areas overlying underground mining areas, increased sediment yield from these areas should not occur. Within the pit 10 portals area as well as along the coal haul roads, erosion from disturbed areas will be minimized through the use of silt fences and other sediment control devices. Surface runoff occurring on disturbed areas will be collected and treated as necessary to remove suspended matter.

Cut ditches will be established on the shoulders of all primary roads to control drainage and erosion. Cut and fill slopes along the primary roads will be minimal and are not expected to cause significant erosion. In locations where there are culvert crossings, the fills slopes will be stabilized by utilizing standard methods such as grass matting or straw wattles. The location and details for roads can be viewed in Chapter 5 of the Coal Hollow Mine MRP (Drawings 5-3 and 5-22 through 5-24).

Through the implementation of these sediment control measures, it is anticipated that sediment yield from disturbed areas in the Coal Hollow Mine permit area will continue to be minimized.

**Impacts to important water quality parameters**

As discussed above, appreciable quantities of intercepted groundwater are not anticipated in connection with the proposed underground mining operations at the Coal Hollow Mine due primarily to the lack of appreciable groundwater systems in the overlying low-permeability Tropic Shale. Similarly, appreciable quantities of groundwater are not expected to upwell from the Dakota Formation into the proposed underground mine openings. This conclusion is based on the fact that 1) vertical and horizontal groundwater flow in the Dakota Formation is impeded by the presence of low-permeability shales that encase the interbedded lenticular sandstone strata in the formation (i.e., the formation is not a good aquifer), and 2) appreciable natural discharge from the Dakota Formation in the surrounding area to springs or streams is not observed. Similarly, no appreciable inflows of groundwater from the Dakota Formation into the previously mined pits at the Coal Hollow Mine have been observed. Rather, as anticipated, the only appreciable source of groundwater inflow to the mine pit areas has been from saturated near-surface alluvial deposits. These observations support the conclusion that the natural flux of groundwater through the Dakota Formation is meager. The results of aquifer testing performed on wells screened in the Smirl coal seam indicate relatively low values of hydraulic conductivity for the coal seam (see Table 7 of Appendix 7-1 of the Coal Hollow Mine MRP), suggesting that it is unlikely that large inflows of water from the Smirl coal seam into the proposed underground mining areas would occur. Accordingly, because it is considered unlikely that large quantities of groundwater will be intercepted during the proposed underground mining operations (from either the Tropic Shale or the Dakota Formation), it is likely that discharge of large quantities of intercepted groundwater from the mine to receiving waters (such that impacts to important water quality parameters in the receiving waters could occur) will not occur. For these reasons, it is considered unlikely that impacts to important water quality parameters in groundwater and/or surface water resources in the mine area will occur as a result of the proposed underground mining operations at the Coal Hollow Mine.

The water quality of groundwaters in the alluvial groundwater system up-gradient of the proposed underground mining operations will likely not be impacted by mining and

reclamation activities in the proposed underground mining areas at the Coal Hollow Mine. In the unlikely event that alluvial groundwaters were to be intercepted by the proposed underground coal mine workings, there would be the potential for increased TDS concentrations if the groundwater were allowed to interact with the marine Tropic Shale.

As groundwater naturally migrates through the shallow, fine-grained alluvial sediments in the Coal Hollow Mine permit and adjacent area (most evident in Sink Valley), the quality of the water is naturally degraded. In the distal portions of Sink Valley, most notably concentrations of magnesium, sulfate, and bicarbonate are elevated in the alluvial groundwater.

The potential for TDS increases associated with interaction of waters with the Tropic Shale can be minimized by avoiding contact where practical between water sources and earth materials containing soluble minerals.

As discussed above, acid mine drainage is not anticipated (nor has it been encountered) at the Coal Hollow Mine permit area. This is due primarily to the relatively low sulfur content of the coal and rock strata in the permit and adjacent area, and to the pervasiveness of carbonate minerals in the soil and rock strata which neutralize the acidity of the water if it occurs. If sulfide mineral oxidation and subsequent acid neutralization via carbonate dissolution were to occur, increases in TDS, calcium, magnesium, sulfate, and bicarbonate concentrations (and possibly also sodium concentrations via ion-exchange with calcium or magnesium on exchangeable clays) would be anticipated.

At any mining operation there is the potential for contamination of soils, surface-water and groundwater resources resulting from the spillage of hydrocarbons. Diesel fuels, oils, greases, and other hydrocarbons products will be stored and used at the mine site for a variety of purposes. A spill Prevention Control and Countermeasure Plan has been implemented at the Coal Hollow Mine that helps to minimize any potential detrimental impacts to the environment.

Spill control kits are provided on all mining equipment and personnel will be trained to properly control spills and dispose of any contaminated soils in an appropriate manner.

While some groundwater will likely be encountered in the proposed Coal Hollow Mine underground workings, appreciable, persistent groundwater inflows are not anticipated. The Tropic Shale formation which directly overlies the Smirl coal seam consists predominantly of soft, silty claystone/shale. The hydraulic conductivity of the Tropic Shale is low. To verify this conclusion, an unweathered sample of the shale obtained from core drilling activities was sent to an analytical laboratory for measurement of hydraulic conductivity. The core sample was remolded and compacted at the laboratory prior to analysis. The measured laboratory hydraulic conductivity was  $8.24 \times 10^{-8}$  cm per second, which indicates a very low potential for the migration of groundwater through the material. The presence of the Tropic Shale in the mine overburden minimizes the potential for vertical recharge of groundwater from overlying potential recharge sources to the coal seam or to underlying geologic formations. Because of the soft, plastic character of the Tropic Shale and the presence of bentonite clay layers throughout the formation, the potential for migration of groundwater through any mining-induced fractures that could potentially form in the overburden is low. The low permeability of the Tropic Shale bedrock also minimizes the potential for groundwater flow through the formation to potential discharge locations (i.e. springs or seeps). This conclusion is supported by the lack of springs or seeps in the Tropic Shale bedrock in the area.

As discussed in Chapters 6 and 7 of the Coal Hollow Mine MRP, the Dakota Formation in the vicinity of the Coal Hollow Mine consists predominantly of shaley strata interbedded with lenticular fine- to medium-grained sandstone and coal. Because of the pervasiveness of interbedded low-permeability horizons in the formation and the vertical and lateral discontinuity of sandstone horizons, the potential for vertical and horizontal movement of groundwater is limited. Although aquifer-quality sandstone strata may exist within the formation, appreciable groundwater migration through the formation over large distances likely does not occur due to the lenticular, discontinuous nature of these permeable sandstones. For this reason, although some modest groundwater inflows into the underground mine workings could potentially occur if saturated sandstone members are

encountered in the immediate mine floor, because of the discontinuous nature of these sandstone members, large, sustained inflows of groundwater into the proposed underground mine workings through the Dakota Formation in the mine floor are not anticipated. This conclusion is supported by the fact that little or no groundwater has upwelled from the Dakota Formation into mine pit areas where its upper contact has been exposed by mining at the Coal Hollow Mine.

Similarly, while some minor amounts of groundwater have occasionally been encountered within the Smirl coal seam at the Coal Hollow Mine, large or sustained groundwater inflows through the coal seam have not been encountered. This is likely due because 1) the hydraulic conductivity and porosity of the Smirl coal seam is low, and 2) there is little potential for recharge of the coal seam through the overlying low-permeability Tropic Shale bedrock.

For these reasons, the overall potential for the interception of large amounts of groundwater in the proposed Coal Hollow Mine underground workings is considered low. However, in the event that appreciable water is encountered in the underground workings, Alton Coal Development, LLC will handle and monitor groundwater intercepted in appreciable, sustained quantities in the underground mine workings.

Because the Smirl coal seam dips generally to the east or northeast in the area, the developed mine workings will generally dip in the same direction. As a result, intercepted groundwaters in the underground mine openings will tend to gravity flow away from the mine portals towards deeper, down-dip portions of the mine. Consequently, for these reasons, and because only small amounts of groundwater are expected to be encountered, gravity discharge of groundwaters from the mine portals is not anticipated.

Where possible, groundwater intercepted in the underground mine workings will be managed underground by allowing any groundwater that is encountered to accumulate in underground sumps and/or by utilizing the mine water for in-mine process water.

In the unanticipated event that large, sustained groundwater inflows are encountered within the Coal Hollow Mine underground mine workings (a groundwater inflow greater than 250 gpm that is sustained for at least one month) Alton Coal Development, LLC will commission an investigation of the likely source and water quality characteristics of the groundwater inflow to be performed by a qualified Hydrogeologist. The results of the investigation will be provided to the Division of Oil, Gas and Mining. ACD will also monitor the groundwater inflow rates from such an inflow monthly and report the results of these measurements to the Utah Division of Oil, Gas and Mining on a quarterly basis.

### **Flooding or streamflow alteration**

Appreciable groundwater inflows to the proposed underground mine workings at the Coal Hollow Mine are not anticipated and, accordingly, no substantial discharges of mine water from the proposed workings are anticipated. This conclusion is based on the hydrogeologic characteristics of the Tropic Shale, Dakota Formation, and the Smirl coal seam and previous operational experience at the Coal Hollow Mine. During previous mining operations at the Coal Hollow Mine, appreciable groundwater inflows to the mine pits or highwall mining holes were not encountered from the Tropic Shale, Smirl coal seam, or Dakota Formation. Appreciable groundwater inflows from fault zones were likewise not encountered. Faults with significant displacements have not been identified in the proposed underground mining area (the local offset on the Sink Valley Fault is not known, but is thought to be less than 20 feet). The only appreciable groundwater inflows that have been encountered during mining operations at the Coal Hollow Mine have been from saturated shallow alluvial sediments overlying the Tropic Shale. The historical rate of alluvial groundwater interception at the Coal Hollow Mine has been modest, usually on the order of a few tens of gallons per minute or less over the entire extent of the open pit and highwall mining areas. The proposed underground mine workings have been designed to avoid the overlying shallow alluvial groundwater systems. The alluvial groundwaters will be isolated from the underground mine environment by low-permeability Tropic Shale bedrock, which contains interbedded layers of bentonite clay. For all these reasons, the potential for interception of large amounts of groundwater in the proposed underground mine workings is considered low.

Discharge of groundwater to the surface will be necessary only if the quantity of water intercepted exceeds that which can be managed within the underground mine workings or within the sediment ponds. Because of the general easterly (or northeasterly) dip of the Smirl coal seam, the underground mine workings will dip away from the mine portal area. Thus, intercepted groundwaters that may be encountered will tend to flow down dip (generally to the east) away from the mine portal area toward the deepest portions of the mine.

Because appreciable discharge of mine water from the underground mine workings is not anticipated, there is correspondingly no significant potential that such discharge would cause flooding or streamflow alteration in the receiving water (Lower Robinson Creek). In the unanticipated event that it becomes necessary to discharge modest quantities of water from the underground mines workings, the potential for such discharge to cause flooding or streamflow alteration would likely be low. The surface-water drainages adjacent to the Coal Hollow Mine permit area have large discharge capacities (Lower Sink Valley Wash, Lower Robinson Creek, and Kanab Creek). These drainages periodically convey very large amounts (many thousands of gallons per minute) of precipitation water from intense runoff associated with torrential precipitation events. The anticipated maximum discharge rates from the proposed underground mine workings based on any reasonably foreseeable scenario is much less than that periodically occurring during major torrential precipitation events. While the addition of modest amounts of sediment-free water into the Lower Robinson Creek stream channel has the potential to cause some increases in channel erosion, the magnitude of this potential impact would likely be inconsequential relative to that occurring during torrential precipitation events.

It should be emphasized that the stream channels in the Coal Hollow Mine area (including Lower Robinson Creek) are in many locations not stable in their current configurations. Kanab Creek, Lower Robinson Creek, and Sink Valley Wash are all currently experiencing downcutting during large precipitation events that can create near-vertical streambanks that are unstable and result in mass wasting into the channels (BLM, 2015). The movement of large quantities of sediment during the springtime snowmelt and large precipitation events modifies these stream channels on a regular basis (BLM, 2015). Consequently, it is

considered highly likely that there will be substantial changes to some reaches of the Lower Robinson Creek stream channel in the future – even in the absence of any discharge of water to the creek from the proposed underground mine workings. Such changes could occur as a result of erosional processes and/or sediment deposition processes. As described above, given that there will likely be little or no discharge from the underground mine workings to Lower Robinson Creek, the magnitude of any potential changes to the stream channel resulting from mine-water discharge would likely be overwhelmed by changes resulting from pre-existing natural processes in the drainage.

The mining plan for the proposed underground mining operations has been designed to prevent material damage to the hydrologic balance outside the permit area. The mining plan includes commitments to discharge water from the Underground Mine in compliance with all the stipulations of the UPDES permit as administered by the Utah Division of Water Quality. The plan also includes commitments to use sediment ponds, silt fences, and other sediment control devices to remove sediment from waters prior to discharge to receiving waters. As described above, the underground mining plan has been designed to minimize the potential for mine water discharge – which minimizes the potential for flooding or streamflow alteration in stream drainages outside the permit area. The plan also includes a commitment that in the event that any State appropriated waters were to be contaminated, diminished, or interrupted due to mining and reclamation activities in the Coal Hollow Mine permit area, the water will be replaced according to all applicable State laws and regulations using the replacement water source described in Chapter 7 of the Coal Hollow Mine MRP (Section 727).

The potential for flooding or streamflow alteration resulting from the proposed underground mine operations at the Coal Hollow Mine permit is considered minimal.

### **Groundwater and surface water availability**

Groundwater use in the Coal Hollow Mine permit and adjacent area is generally limited to stock watering and domestic use in Sink Valley. Some limited use of spring discharge water for irrigation has occurred in Sink Valley, although such irrigation is not occurring presently nor has it occurred in at least the past 10 years.

As discussed previously, there is only a limited potential for the interception of appreciable quantities of groundwater during the proposed underground mining operations at the Coal Hollow Mine. Consequently, the potential for impacts to groundwater and surface-water availability as a result of the proposed underground mining operations is considered low.

### **Whether mining and reclamation activity will result in contamination, diminution or interruption of State-appropriated waters**

As discussed previously, it is considered unlikely that impacts to groundwater or surface-water resources will occur as a result of the proposed underground mining operations at the Coal Hollow Mine. Consequently, the potential for the proposed underground mining activities to result in the contamination, diminution, or interruption of State-appropriated waters is considered low. In the event that any State appropriated waters were to be contaminated, diminished, or interrupted due to mining and reclamation activities in the Coal Hollow Mine permit area, the water will be replaced according to all applicable State laws and regulations using the replacement water source described in Chapter 7 of the Coal Hollow Mine MRP (Section 727).

## **RECOMMENDED MONITORING PLANS FOR SURFACE WATER AND GROUNDWATER**

In order to monitor for potential impacts to surface-water and groundwater resources resulting from the proposed underground mining and reclamation activities at the Coal Hollow Mine, we recommend the continued monitoring of the existing groundwater and surface-water monitoring sites in the vicinity of the proposed underground mining at the sites listed below. The locations of these recommended monitoring sites are shown on Figure 2 and Drawing 7-10 of the Coal Hollow Mine MRP. We also recommend monitoring of two additional alluvial groundwater monitoring wells. These include wells Y-101 and Y-100, which are located adjacent to and up-gradient of the proposed underground mining areas (Figure 2). It is noted that most of these locations are currently included on the Coal Hollow Mine groundwater and surface-water monitoring plan for other reasons. We recommend that the monitoring frequency and monitoring protocols that are listed in Table 7-4 be used for the monitoring associated with proposed underground mining at the Coal Hollow Mine.

***GROUNDWATER***

***Springs***

- SP-8 (alluvial spring adjacent to underground mining area)
- SP-14 (alluvial spring in underground mining area)
- SP-16 (alluvial spring adjacent to underground mining area)
- SP-20 (alluvial spring adjacent to underground mining area)

***Wells***

- C1-24 (alluvial monitoring well adjacent to underground mining area)
- UR-70 (alluvial monitoring well adjacent to underground mining area)
- Y-102 (alluvial monitoring well adjacent to underground mining area)
- C2-15 (alluvial monitoring well adjacent to underground mining area)
- C2-28 (alluvial monitoring well adjacent to underground mining area)
- C2-40 (alluvial monitoring well adjacent to underground mining area)
- Y-61 (alluvial monitoring well adjacent to underground mining area)
- Y-36 (Smirl coal seam monitoring well adjacent to underground mining area)
- Y-100 (alluvial monitoring well up-gradient from underground mining area)
- Y-101 (alluvial monitoring well within underground mining area)

***SURFACE WATER***

- SW-101 (Lower Robinson Creek below underground mining area)
- SW-6 (Sink Valley Wash below underground mining area)

The recommended monitoring plan for groundwater and surface-water monitoring for the proposed underground mining at the Coal Hollow Mine is intended to provide verification that mining-related impacts to groundwater and surface-water systems do not occur, and to determine the magnitude and character of potential impacts if they do occur. Comparisons between monitoring data (for the parameter of interest or concern) collected during baseline pre-mining conditions should be made with monitoring data (for the same parameter or interest of concern) collected during the operational and/or reclamation phase of mining to

determine impacts. When changes to monitored parameters subsequent to mining in an area are observed in the monitoring data, an analysis of all data should be performed to determine the cause(s) of the change in the hydrologic condition. In utilizing the monitoring data to detect or quantify potential mining-related impacts, it is necessary to evaluate all factors relevant to the prevailing hydrologic conditions together with the monitoring data. This is because other factors, which are not related to the mining activity, may cause changes in the prevailing hydrologic conditions. In particular, climatic variability (which may result in increased or decreased groundwater and surface-water flow rates, changes in water levels in wells, and changes in water quality) should be carefully evaluated together with the monitoring data. Other factors that may influence coal mine hydrology include grazing practices, land use, and range condition. A convenient and useful means of evaluating regional climatic data is through the use of the Palmer Hydrologic Drought Index, which is a monthly value that indicates the severity of wet and dry spells that is generated by the National Climatic Data Center and available on-line at <http://www1.ncdc.noaa.gov/pub/data/cirs/drd964x.phdi.txt>.

The use of Stiff (1951) diagrams is a useful technique that is frequently used to analyze and compare groundwater and surface-water quality characteristics from various sources. Information required to create Stiff diagrams is available from the Division of Oil, Gas and Mining Coal Water Quality Database, which is freely accessible at: <http://ogm.utah.gov/coal/edi/wqdb.htm>. Additional information on coal mining hydrology and potential mining-related impacts, which can be used to assist in the evaluation of monitoring data and potential mining-related impacts is provided on the Utah Division of Oil, Gas and Mining web page at <http://ogm.utah.gov/coal/water/default.htm>.

## REFERENCES CITED

BLM, 2015, U.S. Department of the Interior, Bureau of Land Management, Utah State Office, Kanab Field Office, Alton Coal Tract Lease by Application supplemental draft environmental impact statement.

Doelling, H.H., 1972, Alton Coal Field, *in* Utah Geological and Mineralogical Survey, Southwestern Utah coal fields: Alton, Kaiparowits Plateau and Kolob-Harmony, Monograph Series No. 1, 333 p.

Petersen Hydrologic, 2007, Investigation of groundwater and surface-water systems in the 630-acre proposed Coal Hollow Mine permit and adjacent area; Probable hydrologic consequences of Coal Mining; Recommended monitoring plan; Potential Alluvial Valley Floor information; Kane County, Utah, Unpublished consulting report prepared for Alton Coal Development, LLC, Cedar City, Utah.

Petersen Hydrologic, 2013, Probable hydrologic consequences of coal mining in the 85.88-acre New Dame Lease IBC at the Alton Coal Development, LLC Coal Hollow Mine, unpublished consulting report for Alton Coal Development, LLC, Cedar City, Utah.

Stiff, A.H., Jr., 1951, The interpretation of chemical water analyses by means of patterns: Journal of Petroleum Techniques, Technical Note 84, p. 15-17.

Tilton, T.L., 2001, Geologic map of the Alton Quadrangle, Kane County, Utah, Utah Geological Survey Miscellaneous Publications 01-4.

Utah Department of Natural Resources, 1981, Ground-water conditions in the Upper Virgin River and Kanab Creek basins area, Utah, with emphasis on the Navajo Sandstone, Technical Publication No. 70.

Utah Division of Oil, Gas and Mining, 2014, On-line hydrology database, <http://ogm.utah.gov/coal/edi/wqdb.htm>.

Western Regional Climate Center, 2013, Reno, Nevada, information available on-line at <http://www.wrcc.dri.edu/>

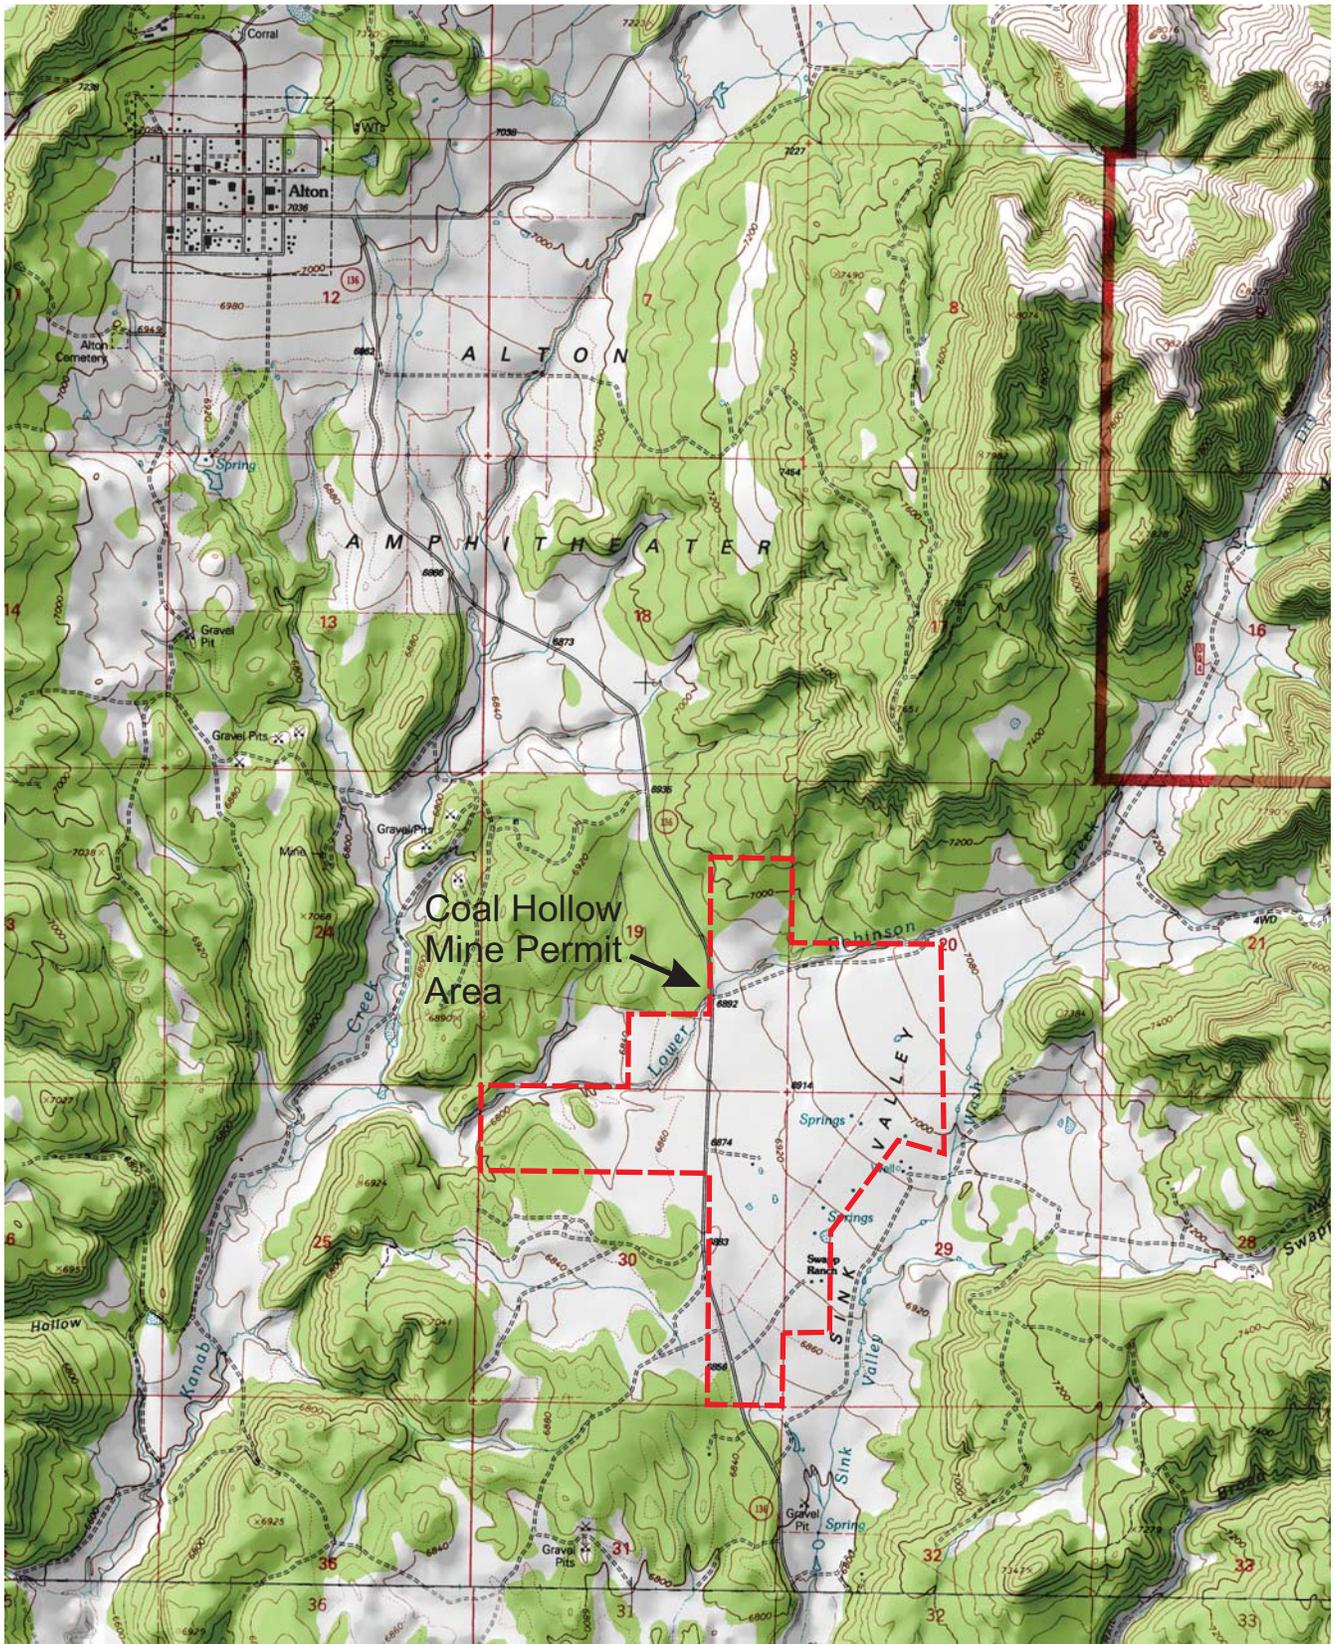


Figure 1 Location of the Coal Hollow Mine permit area.




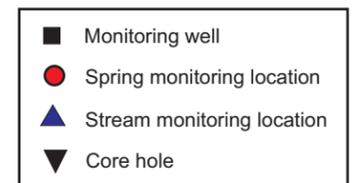


Figure 2 Map showing proposed underground mining areas and selected hydrologic monitoring points. The location for the cross-section A-A' in Figure 3 is also shown.

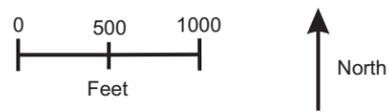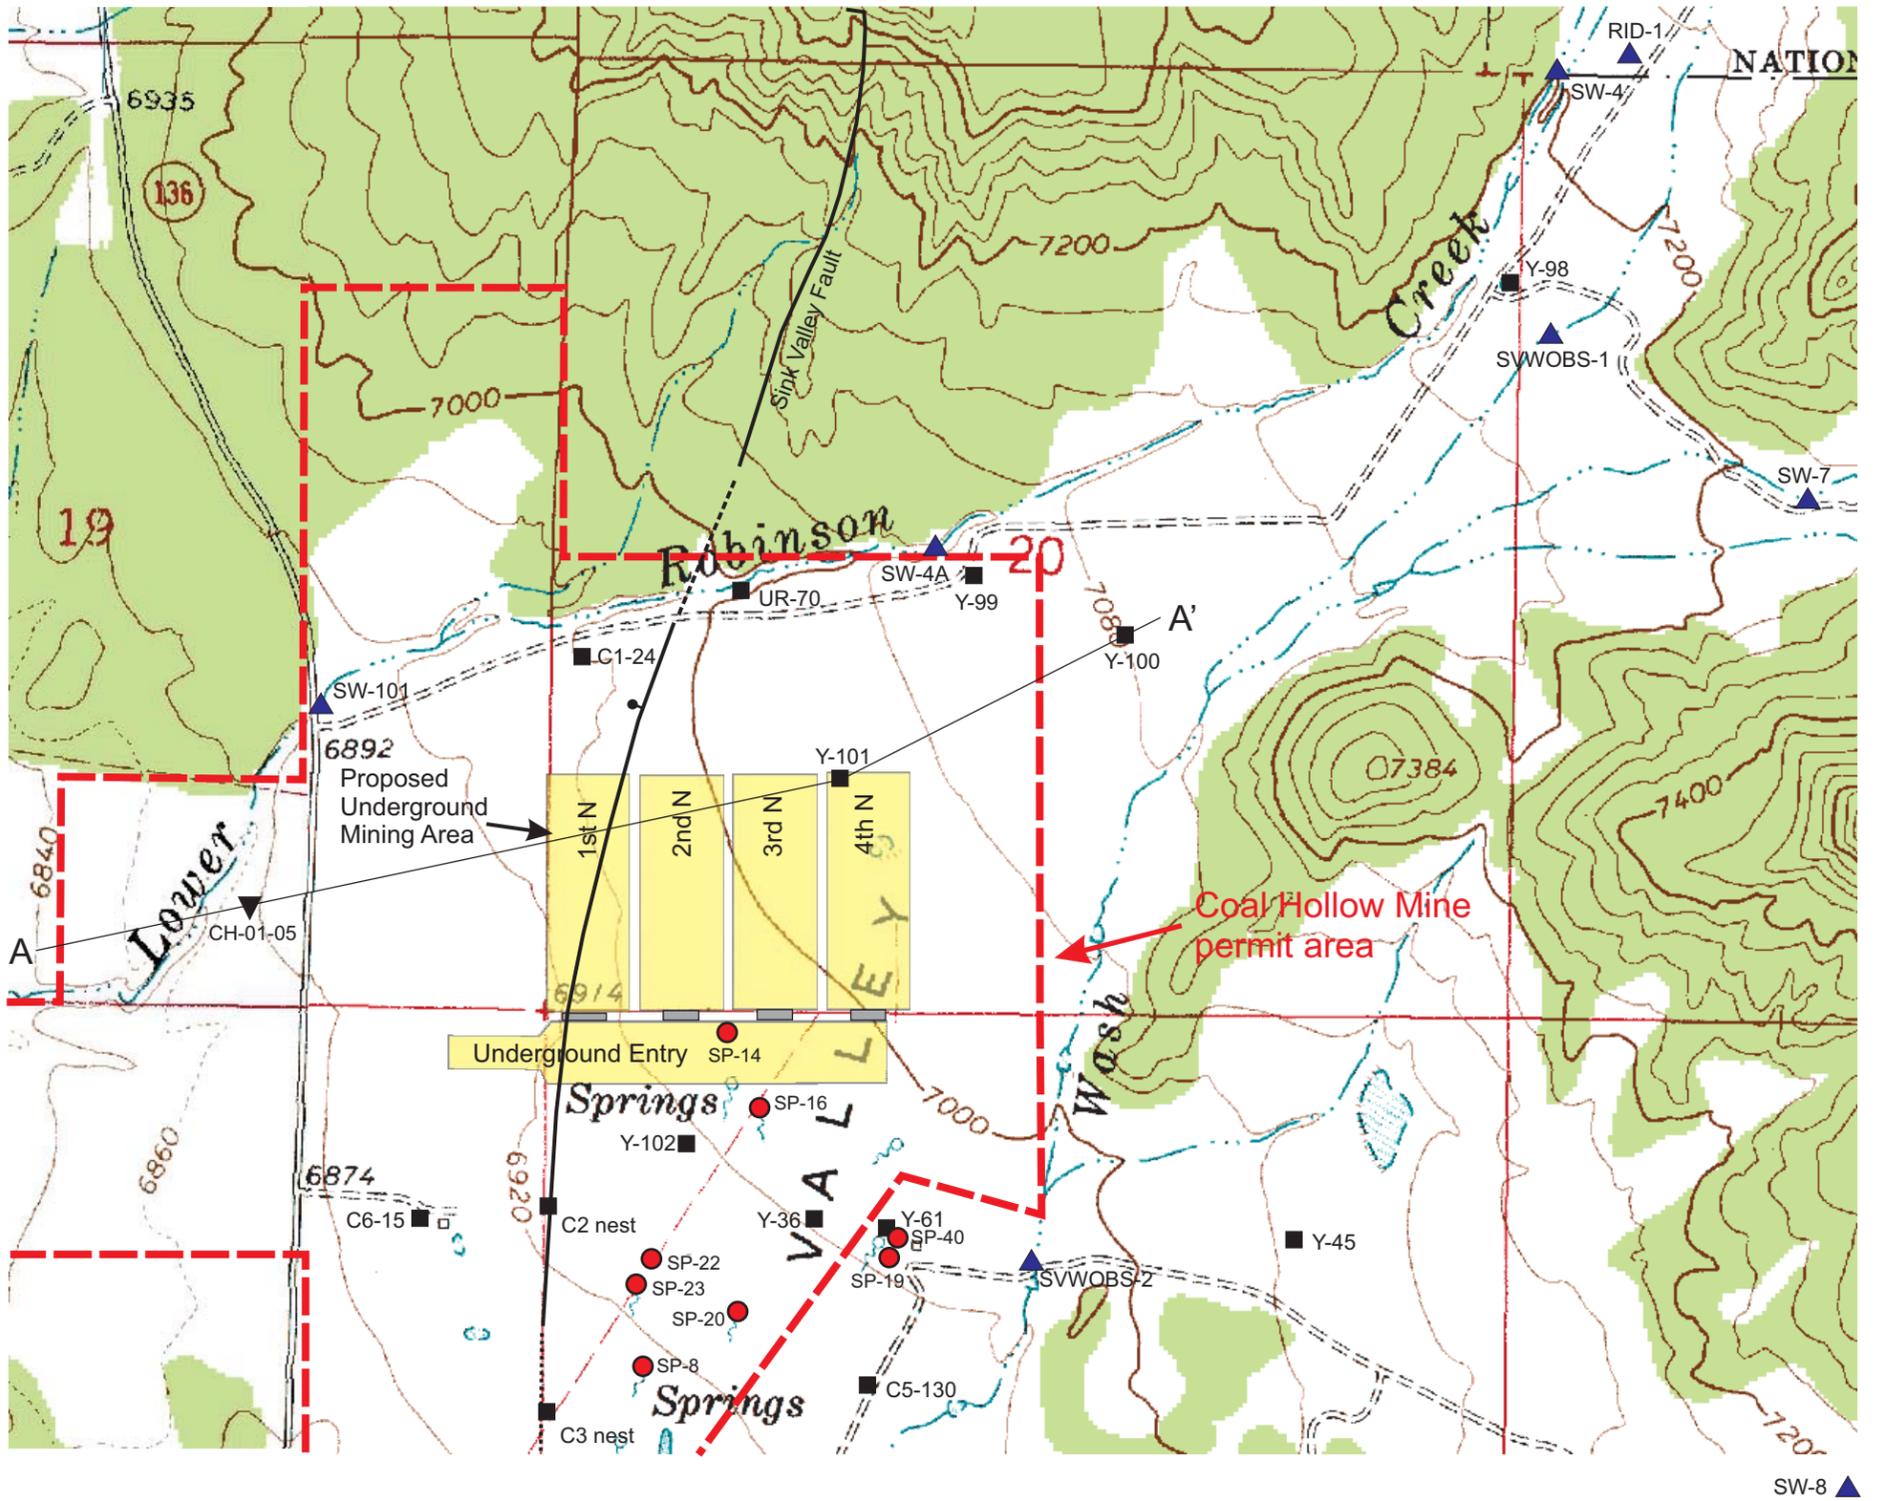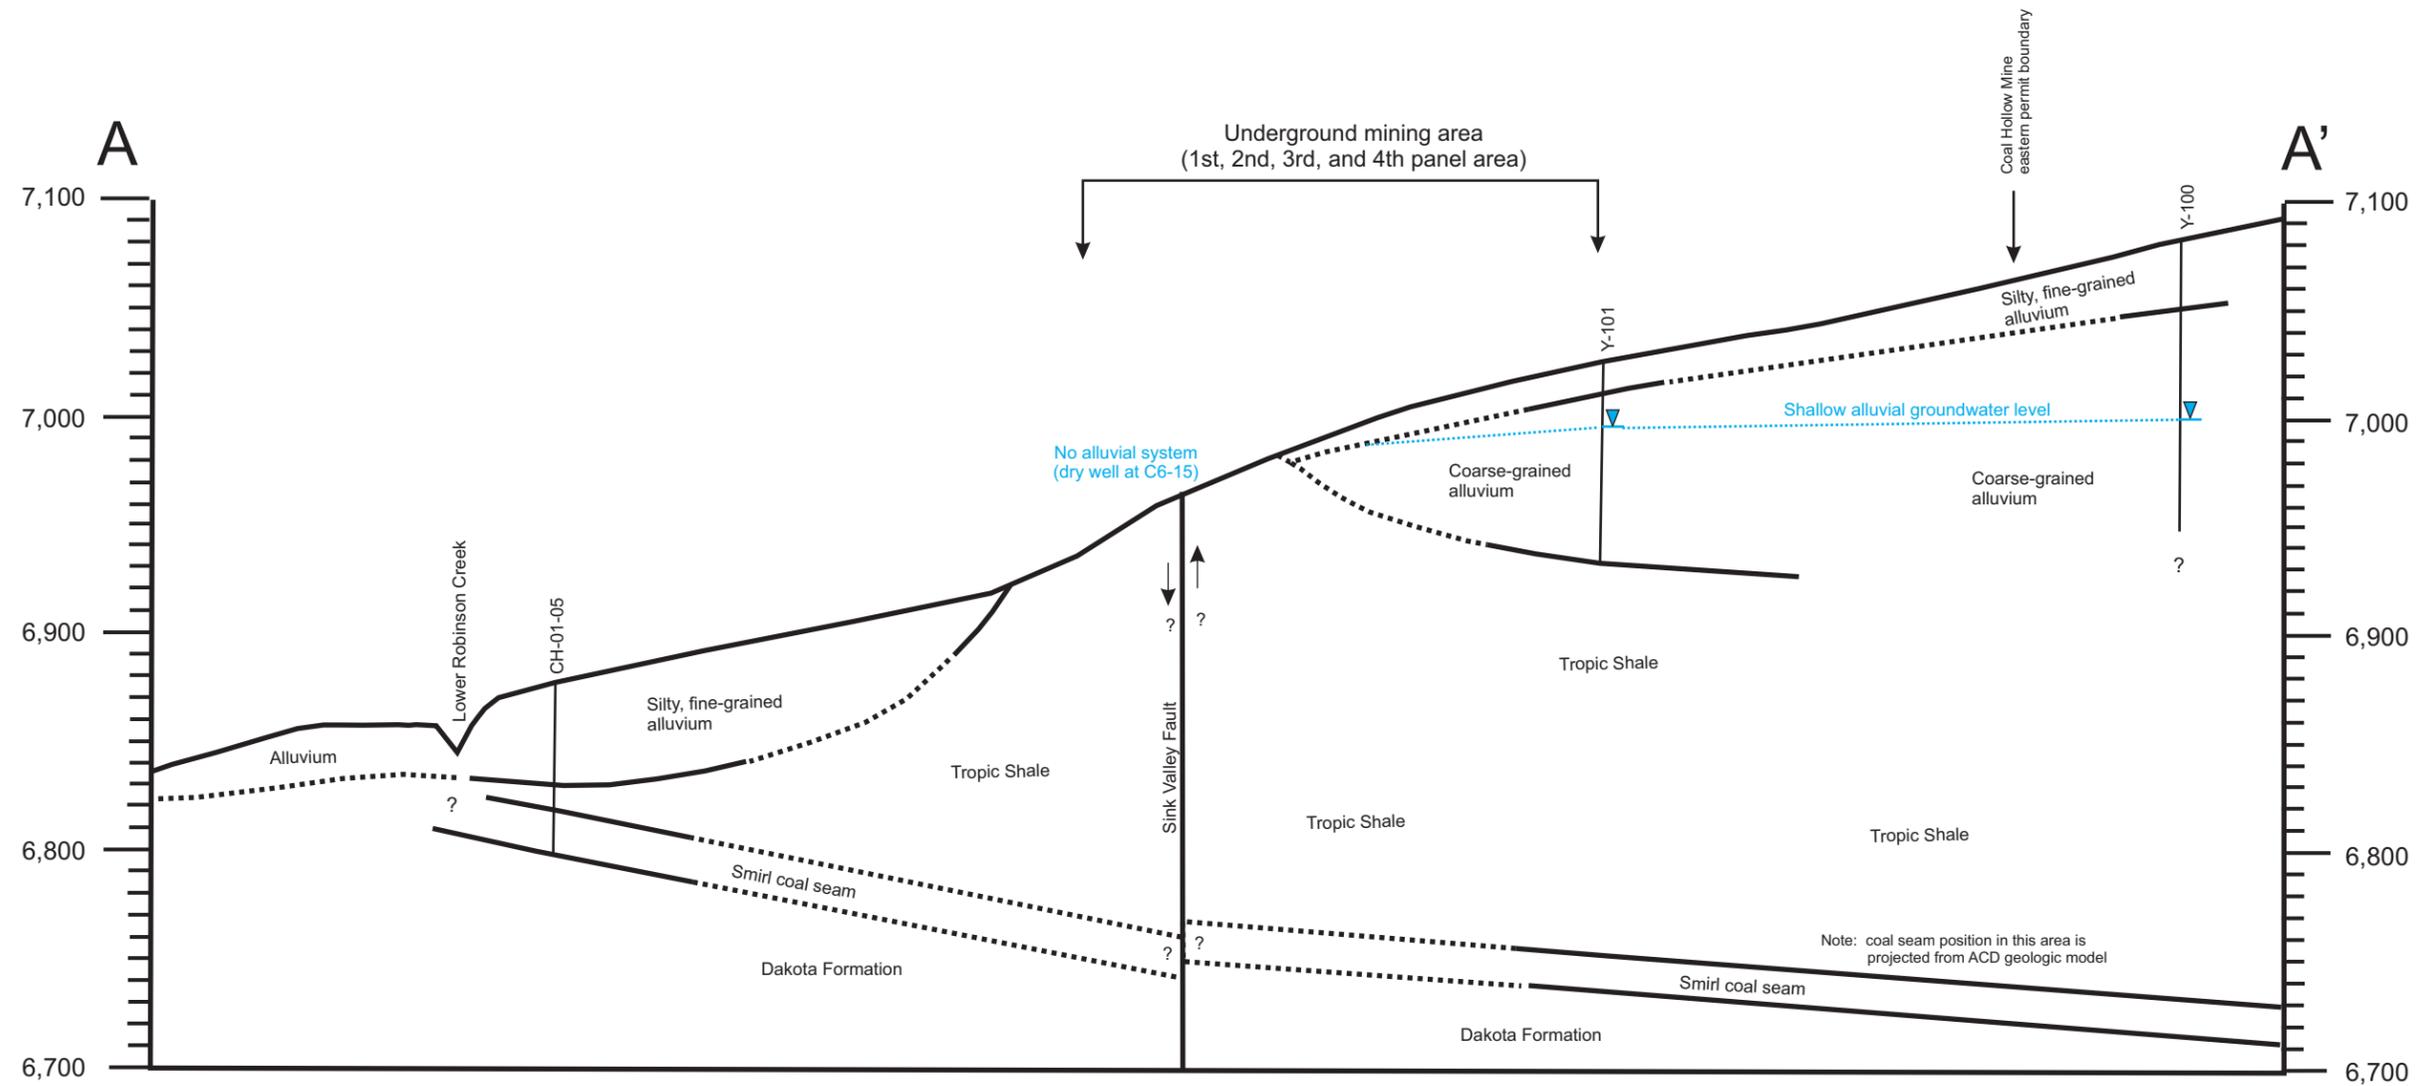

Note: The pre-mining geology is shown

Note: The location for this cross-section is shown on Figure 2.

1,000 feet  
6.7 times vertical exaggeration



Figure 3 Generalized east-west cross-section through the proposed underground mining area at the Coal Hollow Mine.

## **Appendix A**

Drilling and completion logs and baseline hydrologic data for  
selected wells near the proposed underground mining areas at the Coal Hollow Mine

Water level and water quality data for selected wells near the proposed underground mining area at the Coal Hollow Mine.

Site	Date	W.L. (feet below toc)		T	pH	Cond	TDS
Y-98 (A1)	2-Jul-87	---	7094.10	9.5	7.35	1055	---
Y-98 (A1)	4-Aug-87	---	7094.10	7.35	975	10	---
Y-98 (A1)	16-Sep-87	---	7091.75	11.2	7.3	635	346
Y-98 (A1)	27-Oct-87	---	7091.10	11.9	7.2	795	---
Y-98 (A1)	15-Nov-87	---	7091.00	6.1	7.1	920	---
Y-98 (A1)	9-Dec-87	---	7091.33	8.9	7.3	955	548
Y-98 (A1)	5-Jan-88	---	7090.90	7.7	7.5	675	---
Y-98 (A1)	20-Feb-88	---	7090.00	8.1	7.4	610	---
Y-98 (A1)	18-Mar-88	---	7092.30	8.9	7.0	1000	600
Y-98 (A1)	5/27/2005	81.00	7054.50	---	---	---	---
Y-98 (A1)	9/25/2005	71.46	7064.04	---	---	---	---
Y-98 (A1)	11/4/2005	78.89	7056.61	---	---	---	---
Y-98 (A1)	1/25/2006	82.69	7052.81	---	---	---	---
Y-98 (A1)	5/29/2006	81.48	7054.02	---	---	---	---
Y-98 (A1)	9/8/2006	84.67	7050.83	---	---	---	---
Y-98 (A1)	12/21/2006	85.24	7050.26	---	---	---	---
Y-98 (A1)	3/28/2007	84.84	7050.66	---	---	---	---
Y-98 (A1)	6/21/2007	84.79	7050.71	---	---	---	---
Y-98 (A1)	9/29/2007	85.02	7050.48	---	---	---	---
Y-98 (A1)	11/29/2007	85.13	7050.37	---	---	---	---
Y-98 (A1)	6/18/2008	84.71	7050.79	---	---	---	---
Y-98 (A1)	8/20/2008	84.88	7050.62	---	---	---	---
Y-98 (A1)	3/19/2009	85.45	7050.05	---	---	---	---
Y-98 (A1)	5/25/2009	85.08	7050.42	---	---	---	---
Y-98 (A1)	9/29/2009	85.59	7049.91	---	---	---	---
Y-98 (A1)	11/17/2009	85.59	7049.91	---	---	---	---
Y-98 (A1)	4/22/2010	85.70	7049.80	---	---	---	---
Y-98 (A1)	5/13/2010	85.28	7050.22	---	---	---	---
Y-98 (A1)	9/27/2010	84.67	7050.83	---	---	---	---
Y-98 (A1)	12/8/2010	84.69	7050.81	---	---	---	---
Y-98 (A1)	3/27/2011	84.69	7050.81	---	---	---	---
Y-98 (A1)	6/2/2011	79.24	7056.26	---	---	---	---

Site	Date	W.L. (feet below toc)		T	pH	Cond	TDS
Y-98 (A1)	9/8/2011	74.98	7060.52	---	---	---	---
Y-98 (A1)	12/23/2011	84.60	7050.90	---	---	---	---
Y-98 (A1)	3/30/2012	84.21	7051.29	---	---	---	---
Y-98 (A1)	6/22/2012	84.64	7050.86	---	---	---	---
Y-98 (A1)	9/29/2012	85.03	7050.47	---	---	---	---
Y-98 (A1)	12/13/2012	85.32	7050.18	---	---	---	---
Y-98 (A1)	3/14/2013	85.18	7050.32	---	---	---	---
Y-98 (A1)	6/2/2013	85.37	7050.13	---	---	---	---
Y-98 (A1)	9/29/2013	85.84	7049.66	---	---	---	---
Y-98 (A1)	12/19/2013	85.90	7049.60	---	---	---	---
Y-98 (A1)	3/30/2014	85.74	7049.76	---	---	---	---
Y-98 (A1)	6/16/2014	85.64	7049.86	---	---	---	---
Y-99 (A2)	7/2/1987	Dry	<7040.5	---	---	---	---
Y-99 (A2)	8/4/1987	Dry	<7040.5	---	---	---	---
Y-99 (A2)	9/16/1987	Dry	<7040.5	---	---	---	---
Y-99 (A2)	10/27/1987	Dry	<7040.5	---	---	---	---
Y-99 (A2)	11/15/1987	Dry	<7040.5	---	---	---	---
Y-99 (A2)	12/4/1987	Dry	<7040.5	---	---	---	---
Y-99 (A2)	1/5/1988	Dry	<7040.5	---	---	---	---
Y-99 (A2)	2/20/1988	Dry	<7040.5	---	---	---	---
Y-99 (A2)	3/18/1988	Dry	<7040.5	---	---	---	---
Y-99 (A2)	5/25/2005	Dry	<7040.5	---	---	---	---
Y-99 (A2)	5/27/2005	Dry	<7040.5	---	---	---	---
Y-99 (A2)	11/4/2005	Dry	<7040.5	---	---	---	---
Y-99 (A2)	5/29/2006	Dry	<7040.5	---	---	---	---
Y-99 (A2)	9/8/2006	Dry	<7040.5	---	---	---	---
Y-99 (A2)	12/21/2006	Dry	<7040.5	---	---	---	---
Y-99 (A2)	3/28/2007	Dry	<7040.5	---	---	---	---
Y-99 (A2)	6/21/2007	Dry	<7040.5	---	---	---	---
Y-99 (A2)	9/29/2007	Dry	<7040.5	---	---	---	---
Y-99 (A2)	11/29/2007	Dry	<7040.5	---	---	---	---
Y-99 (A2)	3/22/2008	Dry	<7040.5	---	---	---	---
Y-99 (A2)	3/30/2008	Dry	<7040.5	---	---	---	---

Site	Date	W.L. (feet below toc)		T	pH	Cond	TDS
Y-99 (A2)	6/18/2008	Dry	<7040.5	---	---	---	---
Y-99 (A2)	8/20/2008	Dry	<7040.5	---	---	---	---
Y-99 (A2)	12/30/2008	Dry	<7040.5	---	---	---	---
Y-99 (A2)	3/19/2009	Dry	<7040.5	---	---	---	---
Y-99 (A2)	5/25/2009	Dry	<7040.5	---	---	---	---
Y-99 (A2)	9/29/2009	Dry	<7040.5	---	---	---	---
Y-99 (A2)	11/17/2009	Dry	<7040.5	---	---	---	---
Y-99 (A2)	4/22/2010	Dry	<7040.5	---	---	---	---
Y-99 (A2)	5/13/2010	Dry	<7040.5	---	---	---	---
Y-99 (A2)	9/27/2010	Dry	<7040.5	---	---	---	---
Y-100 (A3)	7/2/1987	---	7007.70	10.4	7.15	740	---
Y-100 (A3)	8/4/1987	---	7007.60	9.5	7.35	825	---
Y-100 (A3)	9/16/1987	---	7007.26	9.9	7.00	755	446
Y-100 (A3)	10/27/1987	---	7006.80	9.9	6.9	930	---
Y-100 (A3)	11/15/1987	---	7006.50	7.8	7.3	765	---
Y-100 (A3)	12/9/1987	---	7006.37	8.2	7.10	760	440
Y-100 (A3)	1/5/1988	---	7005.90	8.2	7.2	740	---
Y-100 (A3)	2/20/1988	---	7005.50	8.5	7.5	750	---
Y-100 (A3)	3/18/1988	---	7005.46	8.4	7.00	755	448
Y-100 (A3)	29-Sep-07	82.56	6996.95	---	---	---	---
Y-100 (A3)	18-Jun-08	83.59	6995.92	---	---	---	---
Y-100 (A3)	20-Aug-08	83.69	6995.82	---	---	---	---
Y-100 (A3)	22-Apr-10	88.28	6991.23	---	---	---	---
Y-100 (A3)	8-Sep-11	78.05	7001.46	---	---	---	---
Y-100 (A3)	23-Dec-11	76.90	7002.61	---	---	---	---
Y-100 (A3)	30-Mar-12	78.06	7001.45	---	---	---	---
Y-100 (A3)	13-Dec-12	82.55	6996.96	---	---	---	---
Y-100 (A3)	2-Jun-13	84.02	6995.49	---	---	---	---
Y-100 (A3)	29-Sep-13	86.32	6993.19	---	---	---	---
Y-100 (A3)	19-Dec-13	86.69	6992.82	---	---	---	---
Y-100 (A3)	30-Mar-14	86.56	6992.95	---	---	---	---
Y-100 (A3)	16-Jun-14	86.64	6992.87	---	---	---	---
Y-100 (A3)	29-Sep-14	88.10	6991.41	---	---	---	---

Site	Date	W.L. (feet below toc)		T	pH	Cond	TDS
Y-101 (A4)	2-Jul-87	---	6993.60	10	7.25	965	---
Y-101 (A4)	4-Aug-87	---	6993.30	10	7.25	1045	---
Y-101 (A4)	16-Sep-87	---	6993.06	10.1	7.05	985	594
Y-101 (A4)	27-Oct-87	---	6993.00	10	7	1170	---
Y-101 (A4)	15-Nov-87	---	6993.00	8.4	7.20	980	---
Y-101 (A4)	9-Dec-87	---	6992.94	9.0	7.00	965	582
Y-101 (A4)	5-Jan-88	---	6992.90	8.2	7.10	920	---
Y-101 (A4)	16-Feb-88	---	6992.60	8.5	7.30	910	---
Y-101 (A4)	18-Mar-88	---	6992.63	9.0	7.10	935	598
Y-101 (A4)	23-Dec-11	27.94	6988.85	---	---	---	---
Y-101 (A4)	30-Mar-12	27.33	6989.46	---	---	---	---
Y-101 (A4)	13-Dec-12	29.37	6987.42	---	---	---	---
Y-101 (A4)	2-Jun-13	30.48	6986.31	---	---	---	---
Y-101 (A4)	29-Sep-13	32.01	6984.78	---	---	---	---
Y-101 (A4)	19-Dec-13	32.32	6984.47	---	---	---	---
Y-101 (A4)	30-Mar-14	32.33	6984.46	---	---	---	---
Y-101 (A4)	16-Jun-14	32.85	6983.94	---	---	---	---
Y-101 (A4)	29-Sep-14	33.59	6983.20	---	---	---	---

# BOREHOLE LOG RECORD

Project <u>Alton Coal</u>	No. <u>8448-111</u>	Q.A. No. <u>F6132</u>
By <u>L.L. Osen</u> Date <u>7/9/86</u>	Page <u>1</u> of <u>2</u>	Rev. _____
Chkd By _____	Date _____	Page _____ of _____

Project ID#  Hole No. A 3

Record Type B L R Site No.  Date#  Time#

Twp  Rng  Sec  1/4  1/4  1/4

Location N  E

SR. EL. 

FT
M

 Survey Elevation 

FT
M

Contractor MOTE Driller John Rig Failing 1500

Bit(s) 5-7/8" Tricone Core None Fluid Dry to 27'; Mud

Borehole Diameter(s) \_\_\_\_\_ Total Depth 131'

Geophysical Log: Yes  No  Date: St \_\_\_\_\_ Fn \_\_\_\_\_ Status \_\_\_\_\_

Depth (ft)	Air Lift (Q)	Symbol	Material Description and Comments
0-5'		SM	Silty fine grained sand, brown, 1% pebble gravel, 5% clay
5-10'		SM-ML	Silty fine grained, sand, brown; pebble gravel Gravel (2%); sandy silt; reddish brown, (10%); clay (5%)
10-15'		CL	Clay, silty, sandy, brown (95%); clay, silty (5%); v. little pebble gravel
15-20'		CL	Sand, silty, clayey, brown; v. little pebble gravel
20-25'		SM-SC	V. fine grained sand, silty, clayey, brown (50%); clayey silt; brown (50%); v. little pebble gravel
25-30'		SM-SC	Silty fine grained sand, brown; v. little pebble gravel; trace amt of clay; trace amount of what appears to be white v. fine grained sand
30-35'		GM-GC	Pebble gravel, angular (98%), semi-rounded (2%); silty f. grained sand, tan (25%) ✓
35-40'		GM-GC	SAA - Slightly more pebble gravel
40-50'		GM-GC	Sandy silt, tan (50%); pebble gravel angular (50%); trace amount of organic (carbonaceous) material
50-55'			Silty fine grained sand, tan (50%); pebble gravel (50%); trace amount of clay
55-65'		GM-GC	SAA
65-70'		GM-SM	Silty fine grained sand, brown (70%); pebble gravel (30%)

\* SEE EXPLANATIONS ON BACK Q.C. \_\_\_\_\_



# BOREHOLE LOG RECORD

Project <u>Alton Coal</u>	No. <u>8448-111</u>	Q.A. No. <u>F6132</u>
By <u>L.L. Osen</u> Date <u>7/11/86</u>	Page <u>1</u> of <u>2</u>	Rev. _____
Chkd By _____	Date _____	Page _____ of _____

Project ID#  Hole No. A 4

Record Type BLR Site No.  Date#  Time#

Twp  Rng  Sec  1/4  1/4  1/4

Location N  E

SR. EL. 

FT
M

 Survey Elevation 

FT
M

Contractor MOTE Driller John Rig Failing 1500

Bit(s) 5-7/8" Tricone Core None Fluid Dry to 15' Revert @15'

Borehole Diameter(s) \_\_\_\_\_ Total Depth \_\_\_\_\_

Geophysical Log: Yes  No  Date: St \_\_\_\_\_ Fn \_\_\_\_\_ Status \_\_\_\_\_

Depth (ft)	Air Lift (Q)	Symbol	Material Description and Comments
0-5'		SM	Silty sand, brown, fine grained, slightly cohesive, dry
5-10'		SLL	SAA, slightly more cohesive
10-15'		SM-SC	SAA, hit gravel at 14', trace clay
			Started drilling with mud
15-20'		GM-GC	Pebble gravel, large pebbles angular, probably due to breakage; some smaller pebbles are rounded to subangular; 1.5% silty sand, 0.5% silty clay
20-25'		GM-GC	Pebble gravel, SAA, 3% clay, 2% silt
25-30'		GM-GC	Pebble gravel, SAA, 5% brown silty fine-grained sand, 5% clay
30-35'		GM-GC	Pebble gravel, SAA, 10% brown sandy, clayey silt
35-40'		GM-GC	Pebble gravel, SAA, 5% brown silty sand with very little clay
40-45'		GM-GC	Pebble gravel, SAA, 3% brown, very fine grained sandy silty clay, 2% brown sandy silt
45-50'		CH	Clay, grayish brown, silty, 5% pebble gravel. Driller noted clay layer @ 43-49' (looks like Tropic Shale slopewash)
@ 49'			Started losing water
50-55'		GM-GC	Pebble gravel, 2% brown clayey silty sand
55-60'		GM-GC	Pebble gravel, 1% brown clayey silty sand, 1% brown silty sandy clay

\* SEE EXPLANATIONS ON BACK

Q.C. \_\_\_\_\_





# WELL CONSTRUCTION SUMMARY

Project UI - Alton Coal No. 8448-111  
 By L.L. Osen Date 7/9/86 Page 1 of 1  
 Chkd By \_\_\_\_\_ Date \_\_\_\_\_

Q.A. No. F6216  
 Rev. \_\_\_\_\_  
 Page \_\_\_\_\_ of \_\_\_\_\_


Project ID\* \_\_\_\_\_ Well No.\* A 1  
 Record Type W C S Site No.\* \_\_\_\_\_ Date\* \_\_\_\_\_ Time\* \_\_\_\_\_  
 Tnsp \_\_\_\_\_ Rng \_\_\_\_\_ Sec \_\_\_\_\_ 1/4 \_\_\_\_\_ 1/4 \_\_\_\_\_ 1/4 \_\_\_\_\_  
 Location N \_\_\_\_\_ E \_\_\_\_\_  
 SR. EL.\* \_\_\_\_\_ 

FT
M

 Survey Elevation \_\_\_\_\_ 

FT
M

PERSONNEL L.L. Osen/Dave Tabet DEUT TOP OF CASING ELEVATION

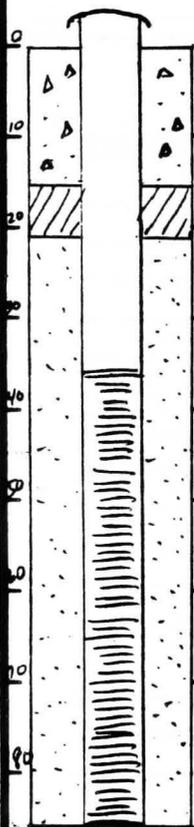

**DRILLING SUMMARY**

Total Depth 86'  
 Borehole Diameter From 0 to 86'  
5-7/8"  
 Driller John Grubelnik of  
MO-TE  
 Rig Failing 1500  
 Bit(s) Tricone  
 Drilling Fluids From 0 to 86'  
Mud (Revert)  
 Surface Casing From \_\_\_\_\_ to \_\_\_\_\_

**WELL DESIGN**

Basis: Geologic Log X  
 Geophysical Log \_\_\_\_\_  
 Casing String(s): C-Casing S-Screen  
+2.99-36.63' C1 | 36.63-86.0' S1  
 \_\_\_\_\_  
 \_\_\_\_\_  
 \_\_\_\_\_  
 \_\_\_\_\_  
 \_\_\_\_\_  
 \_\_\_\_\_  
 \_\_\_\_\_  
 \_\_\_\_\_

**CONSTRUCTION TIME LOG**

Task	Start		Finish	
	Date	Time	Date	Time
Drilling <u>0-40'</u>	<u>7/8</u>			<u>1700</u>
<u>40-86'</u>	<u>7/9</u>	<u>0800</u>	<u>7/9</u>	
Geophysical Logging	<u>7/9</u>		<u>7/9</u>	
Casing	<u>7/9</u>		<u>7/9</u>	
Filter Placement	<u>7/9</u>		<u>7/9</u>	
Cementing	<u>7/9</u>		<u>7/9</u>	
Development	<u>7/19</u>	<u>1230</u>	<u>7/19</u>	<u>1300</u>
Other Development	<u>7/19</u>	<u>1755</u>	<u>7/19</u>	<u>1935</u>

**CONSTRUCTION DESCRIPTION**

Casing: C1 2" SCH 80 PVC  
 C2 \_\_\_\_\_  
 C3 \_\_\_\_\_  
 C4 \_\_\_\_\_  
 Screen: S1 2" SCH 80 PVC  
 S2 \_\_\_\_\_  
 S3 \_\_\_\_\_  
 S4 \_\_\_\_\_  
 Centralizers N/A  
 Filter Material Silica Sand (10-20)  
21'-86' (10-100# bags)  
 Cement 0-15.5' (2.5-96 lb  
sacks/5 Gal. H<sub>2</sub>O)  
 Slot Sizes .010 Slot  
 Other 15.5'-21' - Bentonite  
Pellet Seal (1-5 Gal. Bucket)

\* SEE EXPLANATIONS ON BACK

Q.C. \_\_\_\_\_



# WELL CONSTRUCTION SUMMARY

Project <u>UI - Alton Coal</u>	No. <u>8448-111</u>	Q.A. No. <u>F6216</u>
By <u>L.L. Osen</u> Date <u>7/30/86</u>	Page <u>1</u> of <u>1</u>	Rev. _____
Chkd By _____	Date _____	Page _____ of _____

Project ID\*  Well No.\*  A 5


Record Type  W C S Site No.\*  Date\*  Time\*

Tnsp  Rng  Sec  1/4  1/4  1/4

Location N  E

SR. EL.\*    Survey Elevation

PERSONNEL L. Osen/G. Shaughnessy TOP OF CASING ELEVATION \_\_\_\_\_

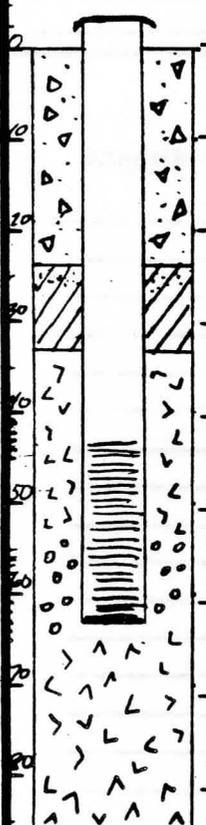

**DRILLING SUMMARY**

Total Depth 86'

Borehole Diameter From 0 to 86'  
= 5-7/8"

Driller John Grubelnik  
from MO-TE

Rig Failing 1500

Bit(s) 5-7/8" Tricone

Drilling Fluids From 0 to 86'  
6 bags barite/4 bags revert

Surface Casing From \_\_\_\_\_ to \_\_\_\_\_

**WELL DESIGN**

Basis: Geologic Log  \_\_\_\_\_  
Geophysical Log  \_\_\_\_\_

Casing String(s): C-Casing S-Screen

<u>+2.8' - 43.7'</u>	<u>C1</u>	<u>43.7' - 62.94'</u>	<u>S1</u>

**CONSTRUCTION TIME LOG**

Task	Start		Finish	
	Date	Time	Date	Time
Drilling _____	<u>7/11</u>	_____	<u>7/11</u>	_____
_____	_____	_____	_____	_____
_____	_____	_____	_____	_____
Geophysical Logging _____	<u>7/11</u>	_____	<u>7/11</u>	_____
_____	_____	_____	_____	_____
Casing _____	<u>7/11</u>	_____	<u>7/11</u>	_____
Filter Placement _____	<u>7/11</u>	_____	<u>7/11</u>	_____
Cementing _____	<u>7/11</u>	_____	<u>7/11</u>	_____
* Development _____	<u>7/11</u>	_____	<u>7/12</u>	_____
Other _____	_____	_____	_____	_____

**CONSTRUCTION DESCRIPTION**

Casing: C1 2" SCH 80 PVC

C2 \_\_\_\_\_

C3 \_\_\_\_\_

C4 \_\_\_\_\_

Screen: S1 2" SCH 30 PBC

S2 \_\_\_\_\_

S3 \_\_\_\_\_

S4 \_\_\_\_\_

Centralizers N/A

Filter Material Pea gravel/material  
caving in hole 32' - 62.9'

Cement Barite mix - 0-24'. 10-96#  
sacks cement; 3 - 100# bags  
Barite; 35 Gal H<sub>2</sub>O  
Slot Sizes .010 Slotted

Other Hole bridged at 62.9' --  
Ran casing down to bridge;  
\*Hole bridged solid at 32'  
Bentonite pellet seal 24' - 32'

# WELL CONSTRUCTION SUMMARY

**WELL DEVELOPMENT** The well was self-developing. The well was left uncapped and flowed overnight at a rate of approximately 10-15 GPM after initially flowing at 15-20 GPM when well installed; water is clear.

---



---



---



---

**COMMENTS** Managed to get pea gravel tagged to 56' -- with 8 more gallons of pea gravel, the materials in hole were tagged at 32' -- The hole bridged again -- a solid bridge on all sides of the well casing -- Bentonite seal put on top of bridge.

## WELL CONSTRUCTION ACCOUNTING SUMMARY

<u>ITEM</u>	<u>SIZE</u>	<u>QNTY</u>	<u>UNIT</u>	<u>BID COST</u>	<u>TOTAL COST</u>	<u>REMARKS</u>
Borehole Drilling						
Casing (blank)						
Casing (slotted)						
Casing Install.						
Filter Pack						
Filter Install.						
Bentonite Pellets						
Pellet Install.						
Grout						
Grout Install.						
Borehole Plug						
Plug Install.						
Protect. Casing						
Casing Install.						
Well Development						
Site Clean-up						
Aux. Air						
Back-hoe						
Standby (spec.)						

PROJECT ID - Two Letter Designation	DATE - Yr, Yr, Mo, Mo, Day, Day
WELL NO. - Four Character Alphanumeric Designation	TIME - Military
SITE NO. - Four Character Alphanumeric Designation	SR. EL. - Surface Elevation


# WELL CONSTRUCTION SUMMARY

Project UI - Alton Coal No. 3448-111  
 By LLO Date 7/9/86 Page 1 of 1  
 Chkd By \_\_\_\_\_ Date \_\_\_\_\_

Q.A. No. F6216  
 Rev. \_\_\_\_\_  
 Page \_\_\_\_\_ of \_\_\_\_\_

Project ID\* \_\_\_\_\_ Well No.\* A 2  
 Record Type W C S Site No.\* \_\_\_\_\_ Date\* \_\_\_\_\_ Time\* \_\_\_\_\_  
 Twp \_\_\_\_\_ Rng \_\_\_\_\_ Sec \_\_\_\_\_ 1/4 \_\_\_\_\_ 1/4 \_\_\_\_\_ 1/4 \_\_\_\_\_  
 Location N \_\_\_\_\_ E \_\_\_\_\_  
 SR. EL.\* \_\_\_\_\_ FT \_\_\_\_\_ M \_\_\_\_\_ Survey Elevation \_\_\_\_\_ FT \_\_\_\_\_ M \_\_\_\_\_

PERSONNEL L L Osen TOP OF CASING ELEVATION \_\_\_\_\_

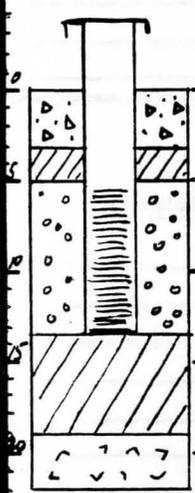

**DRILLING SUMMARY**  
 Total Depth 22'  
 Borehole Diameter From 0 to 22'  
 = 5-7/8"  
 Driller John Grubelnik  
 Rig Failing 1500  
 Bht(s) 5-7/8" Tricone  
 Drilling Fluids From \_\_\_\_\_ to \_\_\_\_\_  
None - Drilled drv  
 Surface Casing From \_\_\_\_\_ to \_\_\_\_\_

**WELL DESIGN**

Basis: Geologic Log X  
 Geophysical Log \_\_\_\_\_

Casing String(s): C-Casing S-Screen

+3.81-	5.09	C1	5.09-	13.2	S1
-	-	-	-	-	-
-	-	-	-	-	-
-	-	-	-	-	-
-	-	-	-	-	-
-	-	-	-	-	-
-	-	-	-	-	-
-	-	-	-	-	-
-	-	-	-	-	-
-	-	-	-	-	-

**CONSTRUCTION TIME LOG**

Task	Start		Finish	
	Date	Time	Date	Time
Drilling	7/9		7/9	
Geophysical Logging				
<u>N/A</u>				
Casing	7/9		7/9	
Filter Placement	7/9		7/9	
Cementing	7/9		7/9	
Development				
Other				
Dry - see	7/19		7/19	
Comments				

**CONSTRUCTION DESCRIPTION**

Casing: C1 2" Sch 80 PVC  
 C2 \_\_\_\_\_  
 C3 \_\_\_\_\_  
 C4 \_\_\_\_\_

Screen: S1 2" Sch 80 PVC  
 S2 \_\_\_\_\_  
 S3 \_\_\_\_\_  
 S4 \_\_\_\_\_

Centralizers N/A

Filter Material 5'-13.2' - Pea Gravel (40 gals)  
 Cement 0-3'; 1/4 - 96 lb sack  
2.5 Gal. H2O  
 Slot Sizes .010 Slot

Other Bentonite seal #1 13.2'-19' (5 gal pellet  
Bentonite seal #2 3'-5' (1.6 g pellet  
Cuttings - 19'-22' (sloughed material from sides of borehole.)

\* SEE EXPLANATIONS ON BACK

Q.C. \_\_\_\_\_

# WELL CONSTRUCTION SUMMARY

**WELL DEVELOPMENT** 7/19/86 - Well had residual water -- 0.63' of screened section was unslotted therefore water in well should only be that that was poured on top of Bentonite for wetting the Bentonite pellets.

---



---



---



---



---

**COMMENTS**

---



---



---

## WELL CONSTRUCTION ACCOUNTING SUMMARY

<u>ITEM</u>	<u>SIZE</u>	<u>QNTY</u>	<u>UNIT</u>	<u>BID COST</u>	<u>TOTAL COST</u>	<u>REMARKS</u>
Borehole Drilling						
Casing (blank)						
Casing (slotted)						
Casing Install.						
Filter Pack						
Filter Install.						
Bentonite Pellets						
Pellet Install.						
Grout						
Grout Install.						
Borehole Plug						
Plug Install.						
Protect. Casing						
Casing Install.						
Well Development						
Site Clean-up						
Aux. Air						
Back-hoe						
Standby (spec.)						

PROJECT ID - Two Letter Designation	DATE - Yr, Yr, Mo, Mo, Day, Day
WELL NO. - Four Character Alphanumeric Designation	TIME - Military
SITE NO. - Four Character Alphanumeric Designation	SR. EL. - Surface Elevation



# WELL CONSTRUCTION SUMMARY

**WELL DEVELOPMENT** Used an air compressor to blow water out of the well at a rate of 1-2 GPM for 35 minutes (see well development notes). Was still some v. fine sand coming out of hole; pH and EC had stabilized; water level before & after development ~ the same.

\_\_\_\_\_

\_\_\_\_\_

\_\_\_\_\_

**COMMENTS** While doing the well completion, the drillers flushed out as much revert as possible. At the end of drilling, the mud (revert) was fairly watered down anyway. Due to limit on number of bags available for the hole.

\_\_\_\_\_

## WELL CONSTRUCTION ACCOUNTING SUMMARY

ITEM	SIZE	QNTY	UNIT	BID COST	TOTAL COST	REMARKS
Borehole Drilling	_____	_____	_____	_____	_____	_____
Casing (blank)	_____	_____	_____	_____	_____	_____
Casing (slotted)	_____	_____	_____	_____	_____	_____
Casing Install.	_____	_____	_____	_____	_____	_____
Filter Pack	_____	_____	_____	_____	_____	_____
Filter Install.	_____	_____	_____	_____	_____	_____
Bentonite Pellets	_____	_____	_____	_____	_____	_____
Pellet Install.	_____	_____	_____	_____	_____	_____
Grout	_____	_____	_____	_____	_____	_____
Grout Install.	_____	_____	_____	_____	_____	_____
Borehole Plug	_____	_____	_____	_____	_____	_____
Plug Install.	_____	_____	_____	_____	_____	_____
Protect. Casing	_____	_____	_____	_____	_____	_____
Casing Install.	_____	_____	_____	_____	_____	_____
Well Development	_____	_____	_____	_____	_____	_____
Site Clean-up	_____	_____	_____	_____	_____	_____
Aux. Air	_____	_____	_____	_____	_____	_____
Back-hoe	_____	_____	_____	_____	_____	_____
Standby (spec.)	_____	_____	_____	_____	_____	_____
_____	_____	_____	_____	_____	_____	_____
_____	_____	_____	_____	_____	_____	_____
PROJECT ID - Two Letter Designation	DATE - Yr, Yr, Mo, Mo, Day, Day
WELL NO. - Four Character Alphanumeric Designation	TIME - Military
SITE NO. - Four Character Alphanumeric Designation	SR. EL. - Surface Elevation

# WELL CONSTRUCTION SUMMARY

WELL DEVELOPMENT 7/19/86 -- See well development notes; let air compressor run for 55 minutes -- blowing water out of the casing at a rate of 2-5 GPM (varied over time) -- The well was extremely well developed.

---



---



---



---



---

COMMENTS \_\_\_\_\_

---



---



---

## WELL CONSTRUCTION ACCOUNTING SUMMARY

<u>ITEM</u>	<u>SIZE</u>	<u>QNTY</u>	<u>UNIT</u>	<u>BID COST</u>	<u>TOTAL COST</u>	<u>REMARKS</u>
Borehole Drilling	_____	_____	_____	_____	_____	_____
Casing (blank)	_____	_____	_____	_____	_____	_____
Casing (slotted)	_____	_____	_____	_____	_____	_____
Casing Install.	_____	_____	_____	_____	_____	_____
Filter Pack	_____	_____	_____	_____	_____	_____
Filter Install.	_____	_____	_____	_____	_____	_____
Bentonite Pellets	_____	_____	_____	_____	_____	_____
Pellet Install.	_____	_____	_____	_____	_____	_____
Grout	_____	_____	_____	_____	_____	_____
Grout Install.	_____	_____	_____	_____	_____	_____
Borehole Plug	_____	_____	_____	_____	_____	_____
Plug Install.	_____	_____	_____	_____	_____	_____
Protect. Casing	_____	_____	_____	_____	_____	_____
Casing Install.	_____	_____	_____	_____	_____	_____
Well Development	_____	_____	_____	_____	_____	_____
Site Clean-up	_____	_____	_____	_____	_____	_____
Aux. Air	_____	_____	_____	_____	_____	_____
Back-hoe	_____	_____	_____	_____	_____	_____
Standby (spec.)	_____	_____	_____	_____	_____	_____
_____	_____	_____	_____	_____	_____	_____
_____	_____	_____	_____	_____	_____	_____
PROJECT ID - Two Letter Designation

WELL NO. - Four Character Alphanumeric Designation

SITE NO. - Four Character Alphanumeric Designation

DATE - Yr, Yr, Mo, Mo, Day, Day

TIME - Military

SR. EL. - Surface Elevation



# WELL CONSTRUCTION SUMMARY

WELL DEVELOPMENT 7/19/86 -- See well development notes; let air compressor run for 55 minutes -- blowing water out of the casing at a rate of 2-5 GPM (varied over time) -- The well was extremely well developed.

---



---



---



---



---

COMMENTS \_\_\_\_\_

---



---



---

## WELL CONSTRUCTION ACCOUNTING SUMMARY

<u>ITEM</u>	<u>SIZE</u>	<u>QNTY</u>	<u>UNIT</u>	<u>BID COST</u>	<u>TOTAL COST</u>	<u>REMARKS</u>
Borehole Drilling	_____	_____	_____	_____	_____	_____
Casing (blank)	_____	_____	_____	_____	_____	_____
Casing (slotted)	_____	_____	_____	_____	_____	_____
Casing Install.	_____	_____	_____	_____	_____	_____
Filter Pack	_____	_____	_____	_____	_____	_____
Filter Install.	_____	_____	_____	_____	_____	_____
Bentonite Pellets	_____	_____	_____	_____	_____	_____
Pellet Install.	_____	_____	_____	_____	_____	_____
Grout	_____	_____	_____	_____	_____	_____
Grout Install.	_____	_____	_____	_____	_____	_____
Borehole Plug	_____	_____	_____	_____	_____	_____
Plug Install.	_____	_____	_____	_____	_____	_____
Protect. Casing	_____	_____	_____	_____	_____	_____
Casing Install.	_____	_____	_____	_____	_____	_____
Well Development	_____	_____	_____	_____	_____	_____
Site Clean-up	_____	_____	_____	_____	_____	_____
Aux. Air	_____	_____	_____	_____	_____	_____
Back-hoe	_____	_____	_____	_____	_____	_____
Standby (spec.)	_____	_____	_____	_____	_____	_____
_____	_____	_____	_____	_____	_____	_____
_____	_____	_____	_____	_____	_____	_____
PROJECT ID - Two Letter Designation

WELL NO. - Four Character Alphanumeric Designation

SITE NO. - Four Character Alphanumeric Designation

DATE - Yr, Yr, Mo, Mo, Day, Day

TIME - Military

SR. EL. - Surface Elevation

# BOREHOLE LOG RECORD

Project UI - Alton Coal No. 8448-111 Q.A. No. F6132  
 By L.L. Osen-JGS Date 7/12/86 Page 1 of 2 Rev. \_\_\_\_\_  
 Chkd By \_\_\_\_\_ Date \_\_\_\_\_ Page \_\_\_\_\_ of \_\_\_\_\_

Project ID# \_\_\_\_\_ Hole No. A 5  
 Record Type B L R Site No. \_\_\_\_\_ Date \_\_\_\_\_ Time \_\_\_\_\_  
 Twp \_\_\_\_\_ Rng \_\_\_\_\_ Sec \_\_\_\_\_ 1/4 \_\_\_\_\_ 1/4 \_\_\_\_\_ 1/4 \_\_\_\_\_  
 Location N \_\_\_\_\_ E \_\_\_\_\_  
 SR. EL. \_\_\_\_\_ FT \_\_\_\_\_ Survey Elevation \_\_\_\_\_ FT \_\_\_\_\_  
 M \_\_\_\_\_ M \_\_\_\_\_

Contractor MOTE Driller John Rig Failing 1500  
 Bit(s) 5-7/8" Tricone Core \_\_\_\_\_ Fluid Revert/Barite  
 Borehole Diameter(s) \_\_\_\_\_ Total Depth \_\_\_\_\_  
 Geophysical Log: Yes \_\_\_ No \_\_\_ Date: St 7/11Fn Status \_\_\_\_\_

Depth (ft)	Air Lift (Q)	Symbol	Material Description and Comments
		7/12/86	Arrived on site @ 0815, had already drilled from 42' - 77'
0'-5'	...	CL-ML	Clay, brown to gray trace of black, silty with minor sand sub rned gravel to 1/8"
5'-10'		SC-CL	Sand, light gray, very fine to fine, with some clay alternating with clay, tan, silty, minor coarse sand & trace of ang. clinker gravel to 1/8"
10-15'		CL-SP SC	Clay, gray-brown, with some silt and trace of Sand embedded in it with interbeds of sand, orange, very fine to medium grained.
		SC-SP	With localy clayey zones, brown to gray
15-20'			SAA, with traces of black, organic material (CL-OL) Mostly increasing clayey sand
20-25		SC-SP a CL	SAA, no organic material observed Minor gravel to 1/2", sub ang.
25-30			SAA
30-35			SAA with increasing gravel, subang. to subround to 3/4"
35-40'			SAA, grayer color, decreasing gravel
40-45'		GP-CG SC-CL	Clay, gray, silty to sandy, with traces of organic material with gravel, to 1", subround comprised of clinker material
45-50'		GP-GC SC	Sand brown to orange, very fine to mg, clayey with gravel as above
50-55'			With interbeds of clay, dark gray, possibly organic (CL-OL)
55-60'			SAA with increasing gravel to 3/4"

\* SEE EXPLANATIONS ON BACK

Q.C. \_\_\_\_\_

