


TYPICAL CROSS SECTION

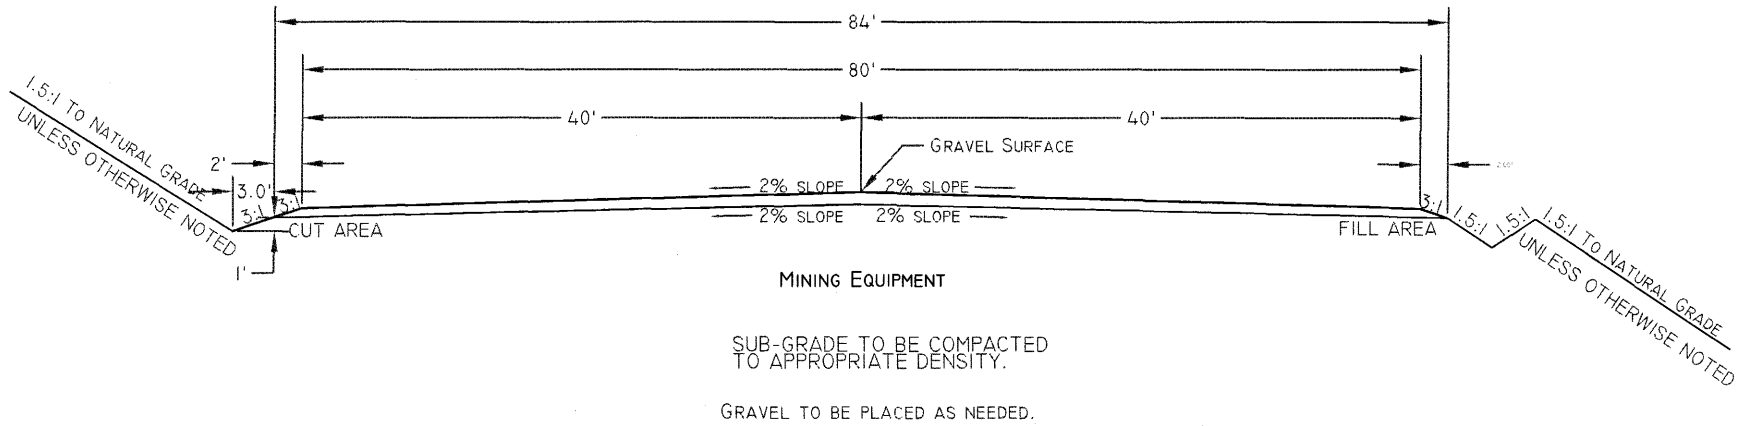

INCORPORATED
OCT 15 2009
Div. of Oil, Gas & Mining


ANCILLARY ROADS FOR LIGHT VEHICLES WILL BE NARROWED TO 24' IN WIDTH.

DRAWN BY: C. McCOURT J. STANSFIELD	CHECKED BY: CRM
DRAWING: 5-24	DATE: 04/20/07 MODIFIED 11/28/08
JOB NUMBER: 1400	SCALE: NTS
	SHEET

ANCILLARY ROADS TYPICAL CROSS SECTION

COAL HOLLOW
PROJECT
ALTON, UTAH

DRAWING: 5-24

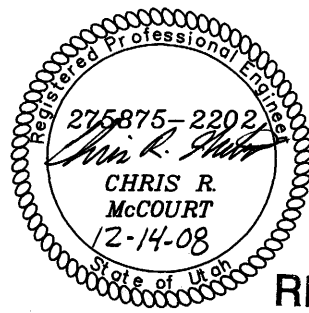

RECEIVED
DEC 22 2008

463 North 100 West, Suite 1
Cedar City, Utah 84720
Phone (435)867-5331
Fax (435)867-1192