



PLAN

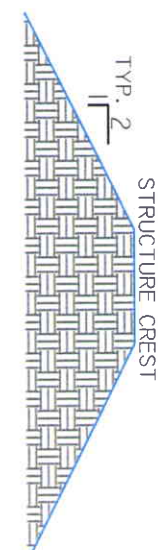

CROSS SECTION

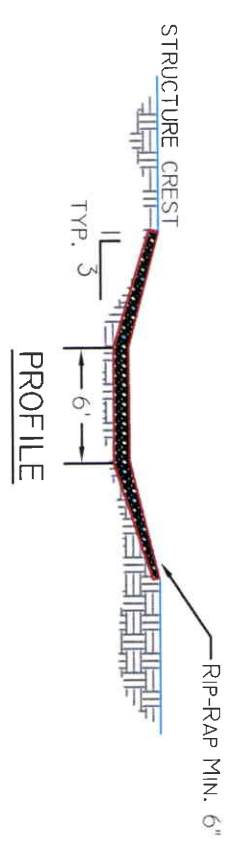

PROFILE

**INCORPORATED**  
**SEPTEMBER 13, 2011**  
**DIVISION OIL, GAS & MINING**

**RECEIVED**  
**JUN 20 2011**  
**DIV. OF OIL, GAS & MINING**

**RECEIVED**  
**AUG 29 2011**  
**DIV. OF OIL, GAS & MINING**

DRAWN BY: J. STANSFIELD	CHECKED BY: CRM
DRAWING: 5-32	DATE: 4/20/07 Revised 6/14/11
JOB NUMBER: 1400	SCALE: 1" = 20'
	SHEET

**IMPOUNDMENT SPILWAY  
 DETAIL**

COAL HOLLOW  
 PROJECT  
 ALTON, UTAH

DRAWING: 5-32



463 North 100 West, Suite 1  
 Cedar City, Utah 84720  
 Phone (435)867-5331  
 Fax (435)867-1192