


SITE PLAN

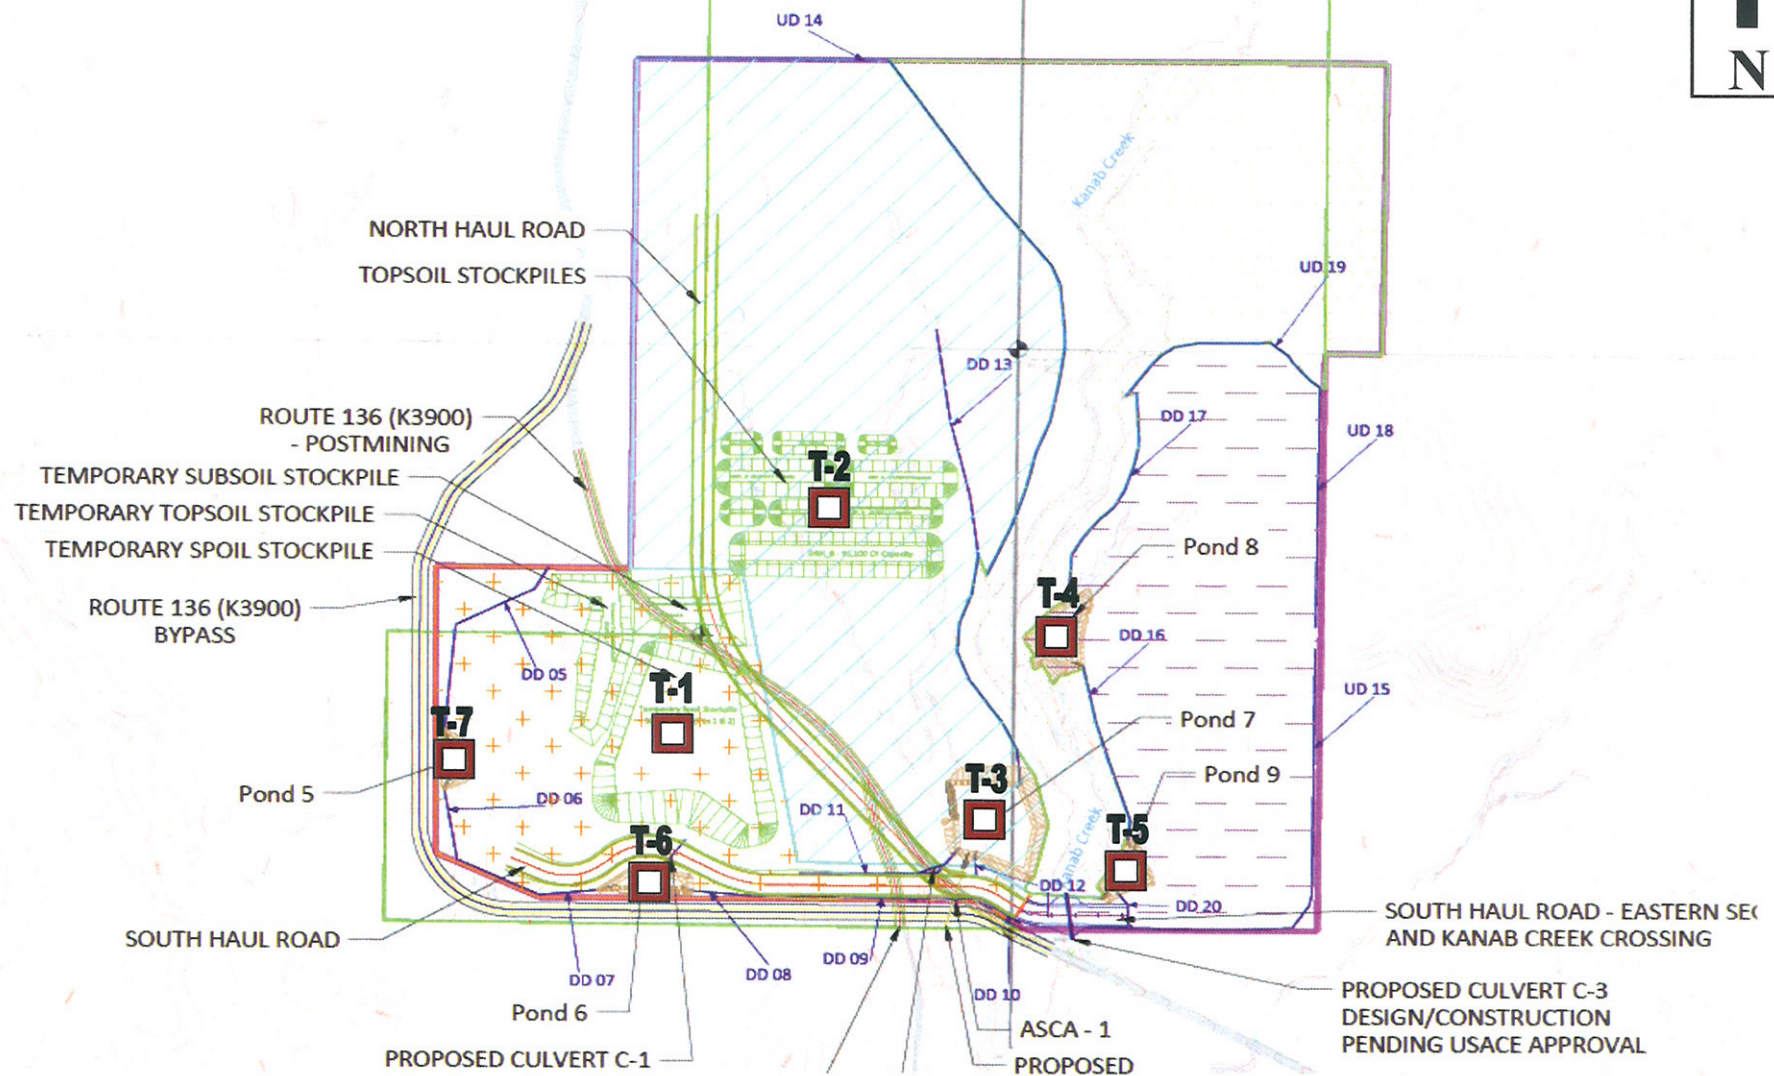

Notes:
 Key: Approximate Trench Location
 Plan: Not to Scale

PROJECT: Alton Coal Development - North Area
 South East of Alton, Utah

Client: Alton Coal Development

Report No: RG1434



Drawing
5-78