
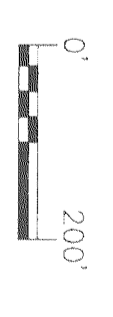


**LEGEND**


- ② PHOTOGRAPH IDENTIFICATION NUMBER AND DIRECTION.  
SEE APPENDIX 3.4H
- A A CROSS SECTION
- P-3 PRIMARY ROAD
- DISTURBED AREA BOUNDARY

- NOTES:
1. REFERENCE EXHIBIT 3.10-1 FOR THE LOCATION OF SLURRY INJECTION WELLS.
  2. REFERENCE EXHIBIT 7.3 FOR WATER MONITORING AND NPDES STATIONS

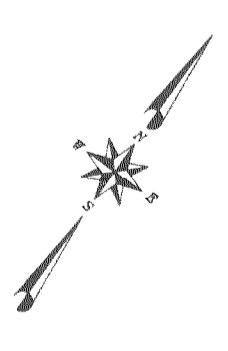


TOPOGRAPHY FROM SEPTEMBER 16, 1994  
AERIAL PHOTOGRAPHY

INCORPORATED  
SHERIDAN  
DEC 16 1998

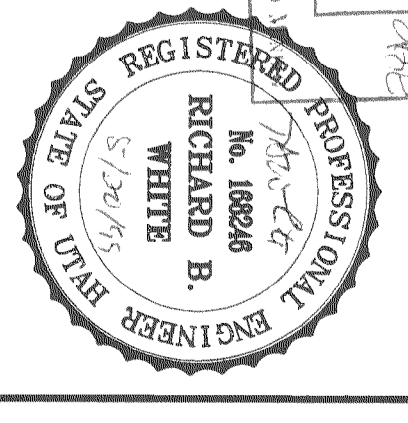

No.	REVISION	DATE	BY	CHKD
1	EXTENDED ROAD P-2 ISSUED FOR PERMIT	9-97	SMF	RBW
2			SMF	RBW
3				
4				

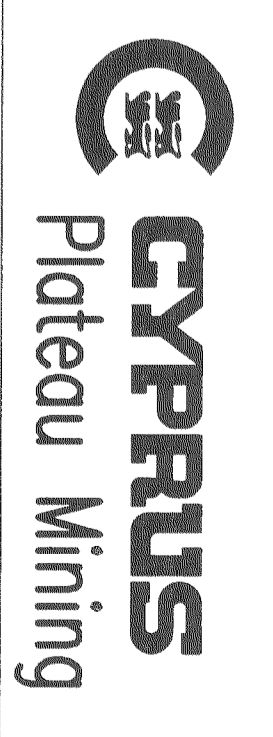

SCALE: AS SHOWN  
DESIGN BY: RBW  
DRAWN BY: SMF  
CHECK BY: SMF  
PROJECT: PREPARATION PLANT  
DRAWING TITLE: OPERATIONS CONTOUR MAP

PROJECT No. UC574-03  
FILE NAME: EX34-8.DWG  
EarthFax Engineering, Inc.  
Engineers/Scientists

SHEET: 1 OF 1	REV. 0
DRAWING No.:	MAP 3.4-8

SEE GRAVEL CANYON OPERATIONS  
CONTOUR MAP (3.6-2) FOR  
DISTURBED AREA BOUNDARY