

RECEIVED

VALLEY CAMP OF UTAH, INC.

JUL 30 1984

0039

Scofield Route
Helper, Utah 84526

DIVISION OF OIL
GAS & MINING

25 July 1984

File Act/007/001

cc: Wayne

Tom M.

Joe

Ken

JHM
JUL 30 1984

Mr. James W. Smith, Jr.
Coordinator of Mined Land Development
Division of Oil, Gas & Mining
4241 State Office Building
Salt Lake City, Utah 84114

Re: Truck Scale Installation

Dear Mr. Smith:

On August 18, 1983, the Division approved the installation of a truck scale facility at our Utah No. 2 Load-out area. As part of that approval, we were required to install some form of permanent type filtration units on both sides of the approach road leading into the truck scale.

As a result of winter arriving before we could finish the road work last year, we were unable to install those sediment traps, and we placed temporary controls in the ditches in hopes of controlling sediment discharge. As a follow-up to this approval, Mr. Tom Monson visited the site on July 19, 1984, and verbally agreed to the installation of single fence loose rock check dams (gabion type) on both sides of the approach road. A design for these units was agreed upon at that time, and they are now in place. Enclosed for your review, please find Drawing No. B3-0020, showing the general design and location.

At such time as we are successful in finishing the grade work at this installation, we will again request site inspection by a member of your staff. We project a completion date of August 31, 1984.

Please contact me if you have any questions concerning this topic.

Sincerely,




T. G. Whiteside
Chief Engineer


Enclosure

JUL 30 1984

DIVISION OF OIL
GAS & MINING

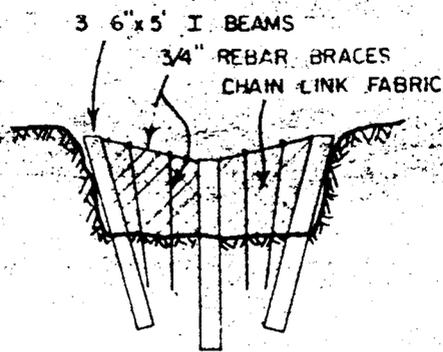


FRONT SECTION
VIEW

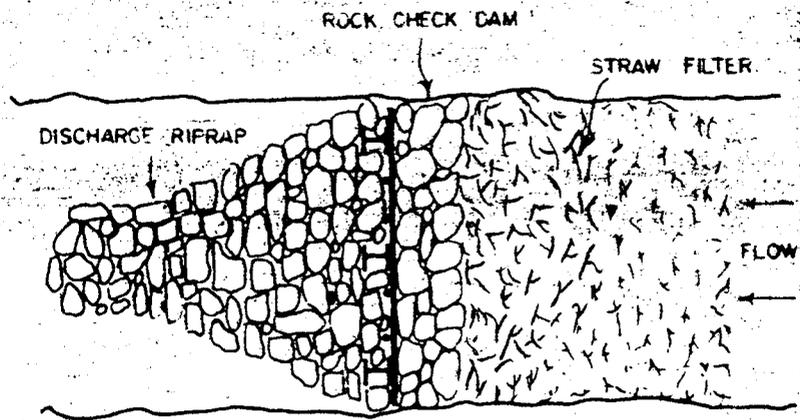

PLAN VIEW

DETAILS: 1" = 5'

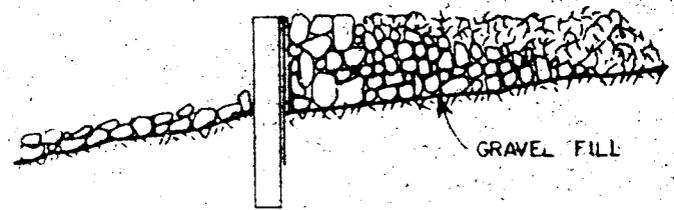

CROSS SECTION VIEW


DRAWN BY:	J.A.U.
DATE:	7-26-84
CHECKED BY:	
DATE:	
APPROVAL:	
APPROVAL:	
APPROVAL:	




VALLEY CAMP OF UTAH, INC.
SCOFIELD ROUTE
HELPER, UTAH 84526

TITLE: LOCATION AND TYPICAL DETAILS OF INSTALLED SINGLE FENCE CHECK DAMS.


SCALE: DRAWING NO. B3-0020

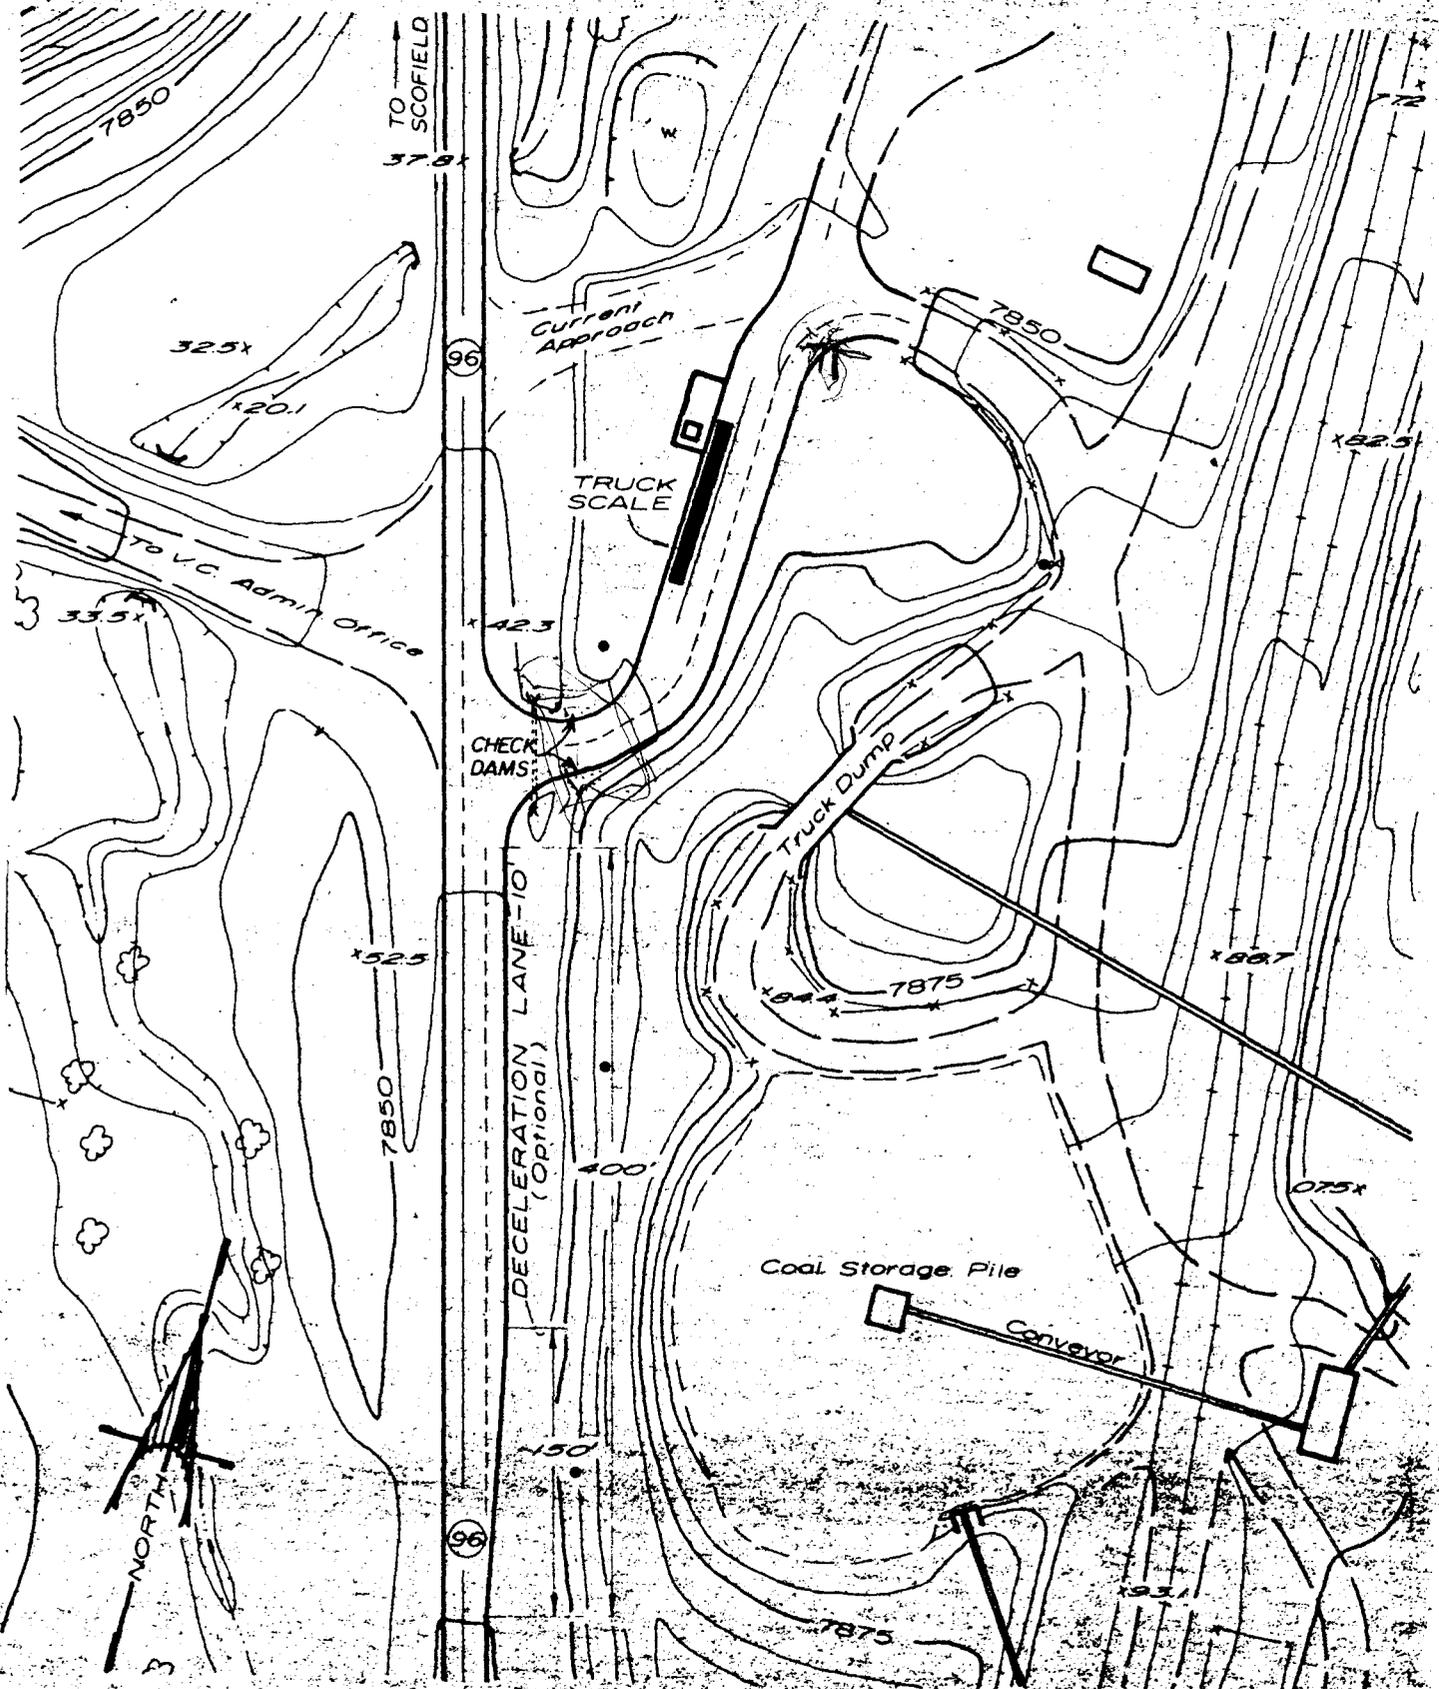


LOCATION MAP
1" = 100'

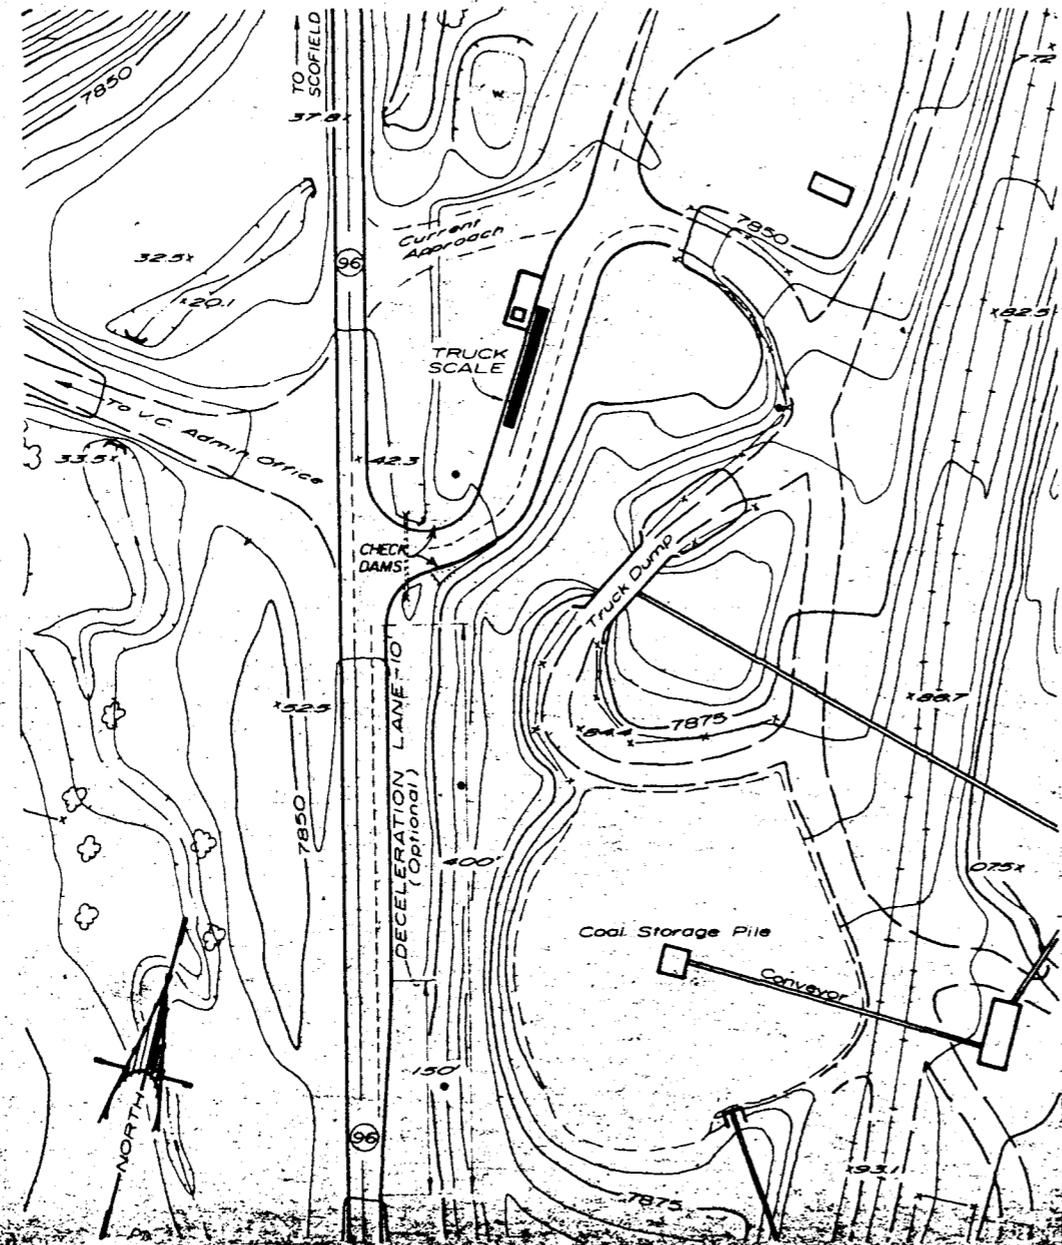

LOCATION MAP
1" = 100'

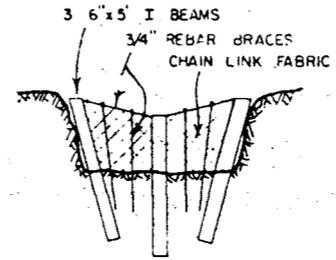


FRONT SECTION VIEW

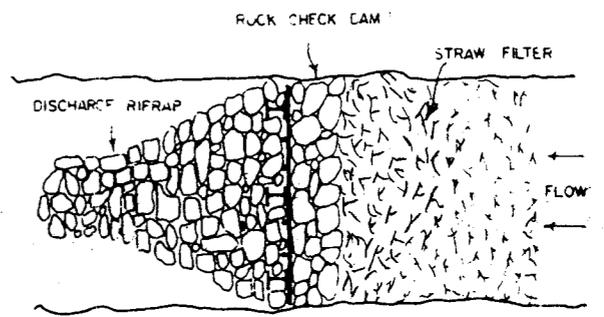

PLAN VIEW

DETAILS: 1" = 5'

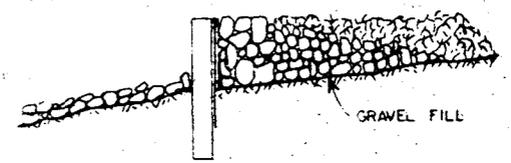

CROSS SECTION VIEW

RECEIVED

JUL 30 1984

DIVISION OF OIL
GAS & MINING

DRAWN BY:	J.A.U.
DATE:	7-26-84
CHECKED BY:	
DATE:	
APPROVAL:	
APPROVAL:	
APPROVAL:	



VALLEY CAMP OF UTAH, INC.
SCOFIELD ROUTE
HELPER, UTAH 84528

TITLE: LOCATION AND TYPICAL DETAILS OF INSTALLED SINGLE FENCE CHECK DAMS.

SCALE: DRAWING NO. B3-0020