

0008

*File A4/007/001 #3,7  
Wagner 3-28-85*

# VALLEY CAMP OF UTAH, INC.

Scofield Route

Helper, Utah 84526

March 22, 1985

RECEIVED

MAR 27 1985

DIVISION OF OIL  
GAS & MINING

Mr. Lowell Braxton  
Division of Oil, Gas & Mining  
355 West North Temple  
3 Triad Center, Suite 350  
Salt Lake City, UT 84180-1203

Re: Notice of Violation No. N85-2-3-2

Dear Mr. Braxton:

This letter is intended to inform the Division that the remedial action required for abatement of Part 2 of 2, of the subject violation, has been accomplished by the deadline set forth by Inspector Pruitt.

Concerning Part "B" of the required action, the drainage design around the east side of the truck scale access road has been changed. Approximately 170 feet up the ditch from the south gabion, we have installed a berm on block in the ditch. From this point, drainage will flow both directions. The flow to the north will terminate in the No. 2 sediment pond and the flow to the south will still be passed through the gabion filter. Both gabion filters have been cleaned out, and new straw placed in them. The location of the new beam and the change in the flow pattern is shown on the enclosed, revised Drawing No. A4-0056.

Mr. Steve Tanner of this office attempted to contact Inspector Pruitt by phone on March 20, 1985, to inform her of this activity, but was unsuccessful since she was out of the office.

Please feel free to contact me at 448-9413 if you have questions concerning this matter.


Sincerely,



T. G. Whiteside  
Chief Engineer

TGW/lf

Enclosure

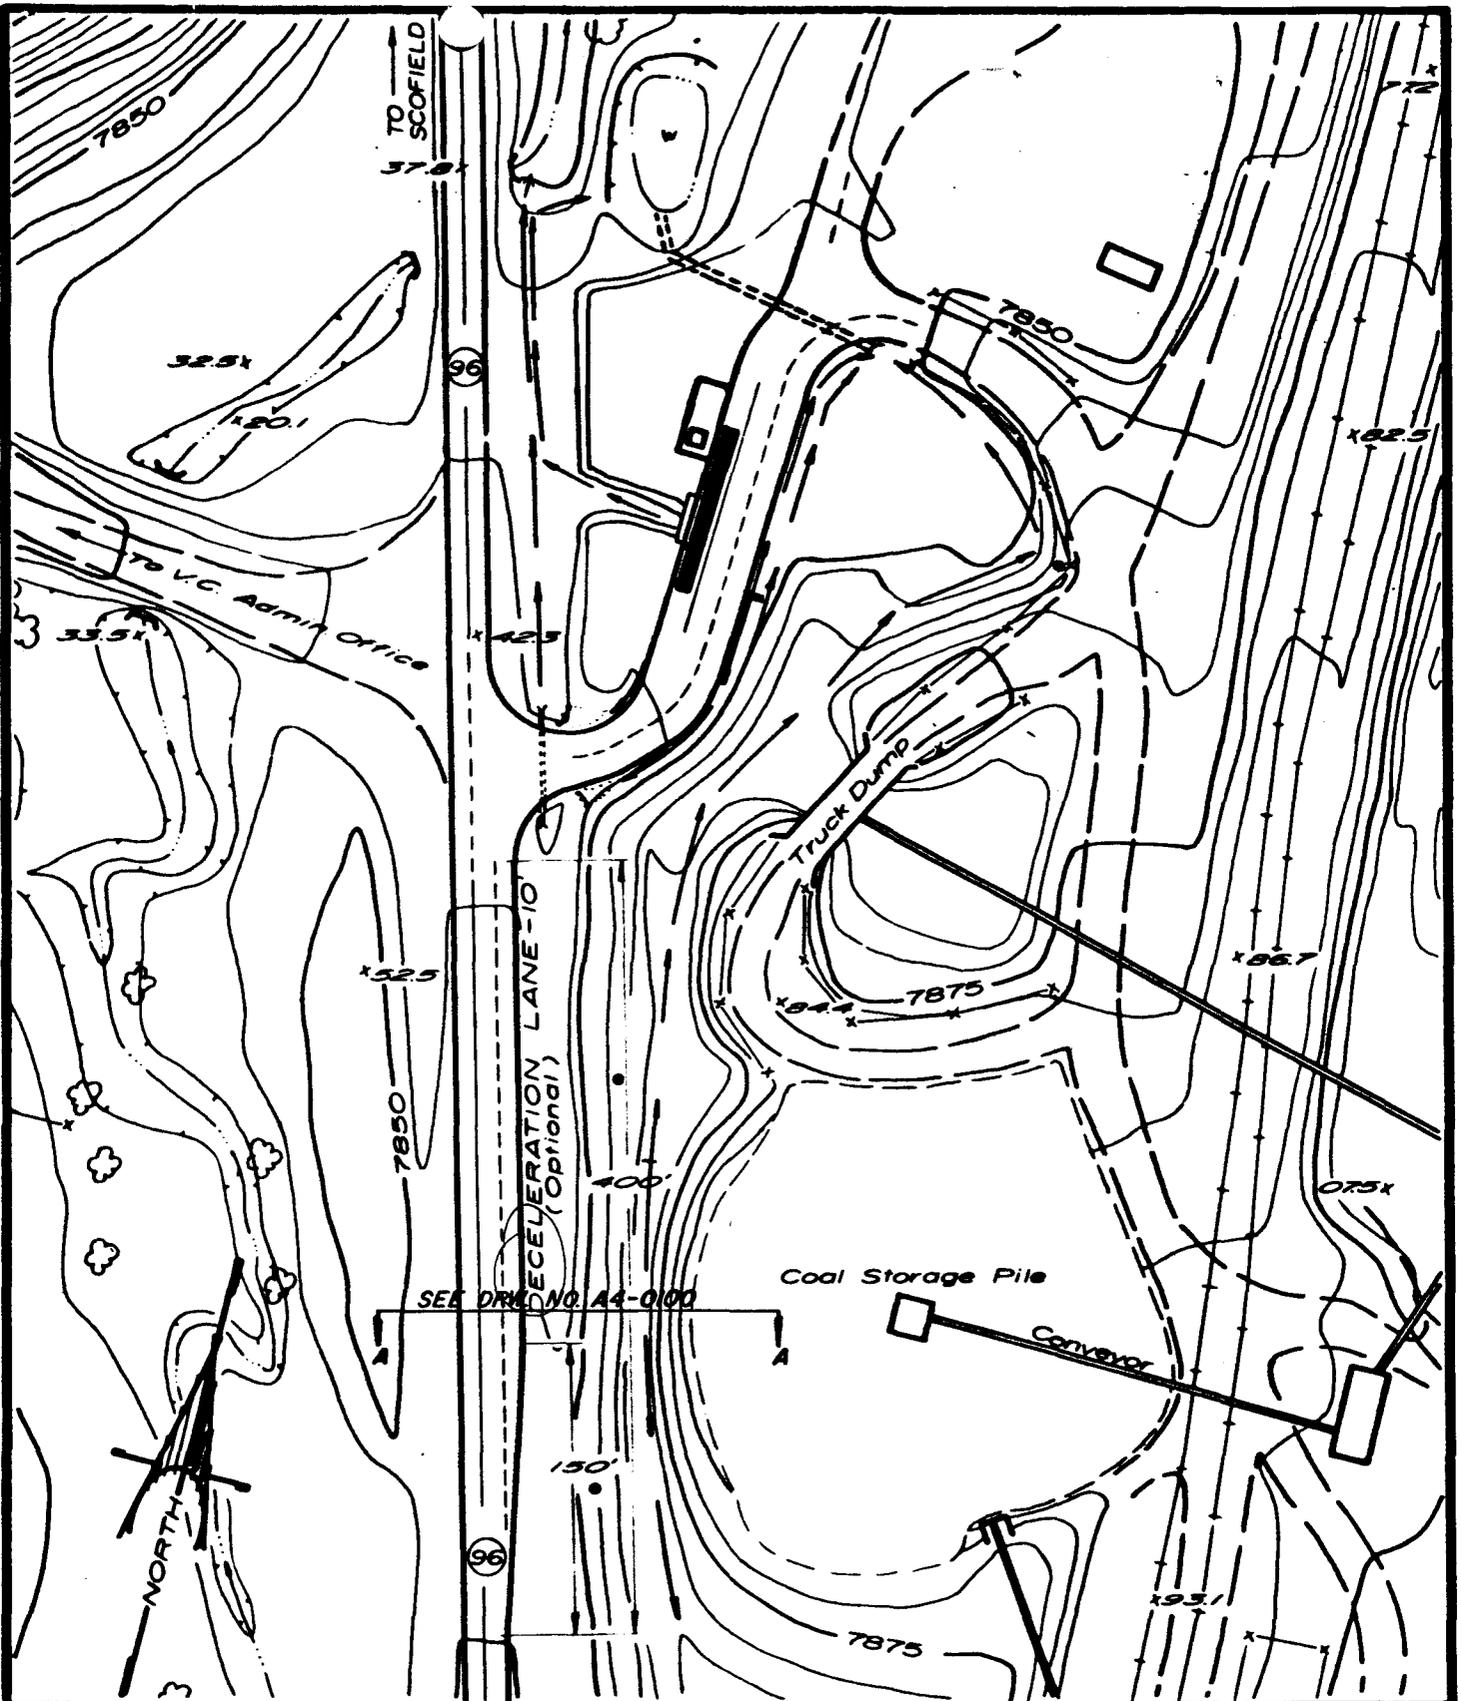

DRAWN BY: <b>Ed Sanderson</b>	DATE: <b>MARCH 20, 85</b>
CHECKED BY:	DATE:
REVISED BY:	SCALE: <b>1" = 100'</b>
APPROVAL ENG.:	
APPROVAL SAFETY:	TITLE: <b>TRUCK SCALE LOCATION &amp; APPROACH - UTAH NO. 2</b>
APPROVAL MINE:	

## VALLEY CAMP of UTAH

### SCOFIELD ROUTE

### HELPER, UTAH 84526

DRAWING NO. <b>A4-0056</b>	REV. NO. <b>1</b>
-------------------------------	----------------------