

0057

ACT/007/001 #3
+ MRP copies

VALLEY CAMP OF UTAH, INC.

Scofield Route

Helper, Utah 84526

November 20, 1986

RECEIVED
NOV 21 1986

**DIVISION OF
OIL, GAS & MINING**

D. Wayne Hedberg
Permit Supervisor/Reclamation Hydrologist
Utah Division of Oil, Gas and Mining
355 West North Temple, Suite 350
3 Triad Center
Salt Lake City, UT 84180-1203

Re: Conditional Approval to Construct Wash Bay and
Truck Load-out Substation Retaining Wall

Dear Mr. Hedberg:

As per your letter of conditional approval for the above mentioned construction, please find enclosed twelve (12) copies of the approved plans (B4-0038).

All other pertinent information will be properly addressed in the mid-term permit review of the MRP, which is presently being updated.

If you have any questions, please contact myself or Trevor G. Whiteside.

Sincerely,




Steven K. Tanner
Chief Surveyor

SKT/gs

Enclosures

cc: T. G. Whiteside

FILE COPY

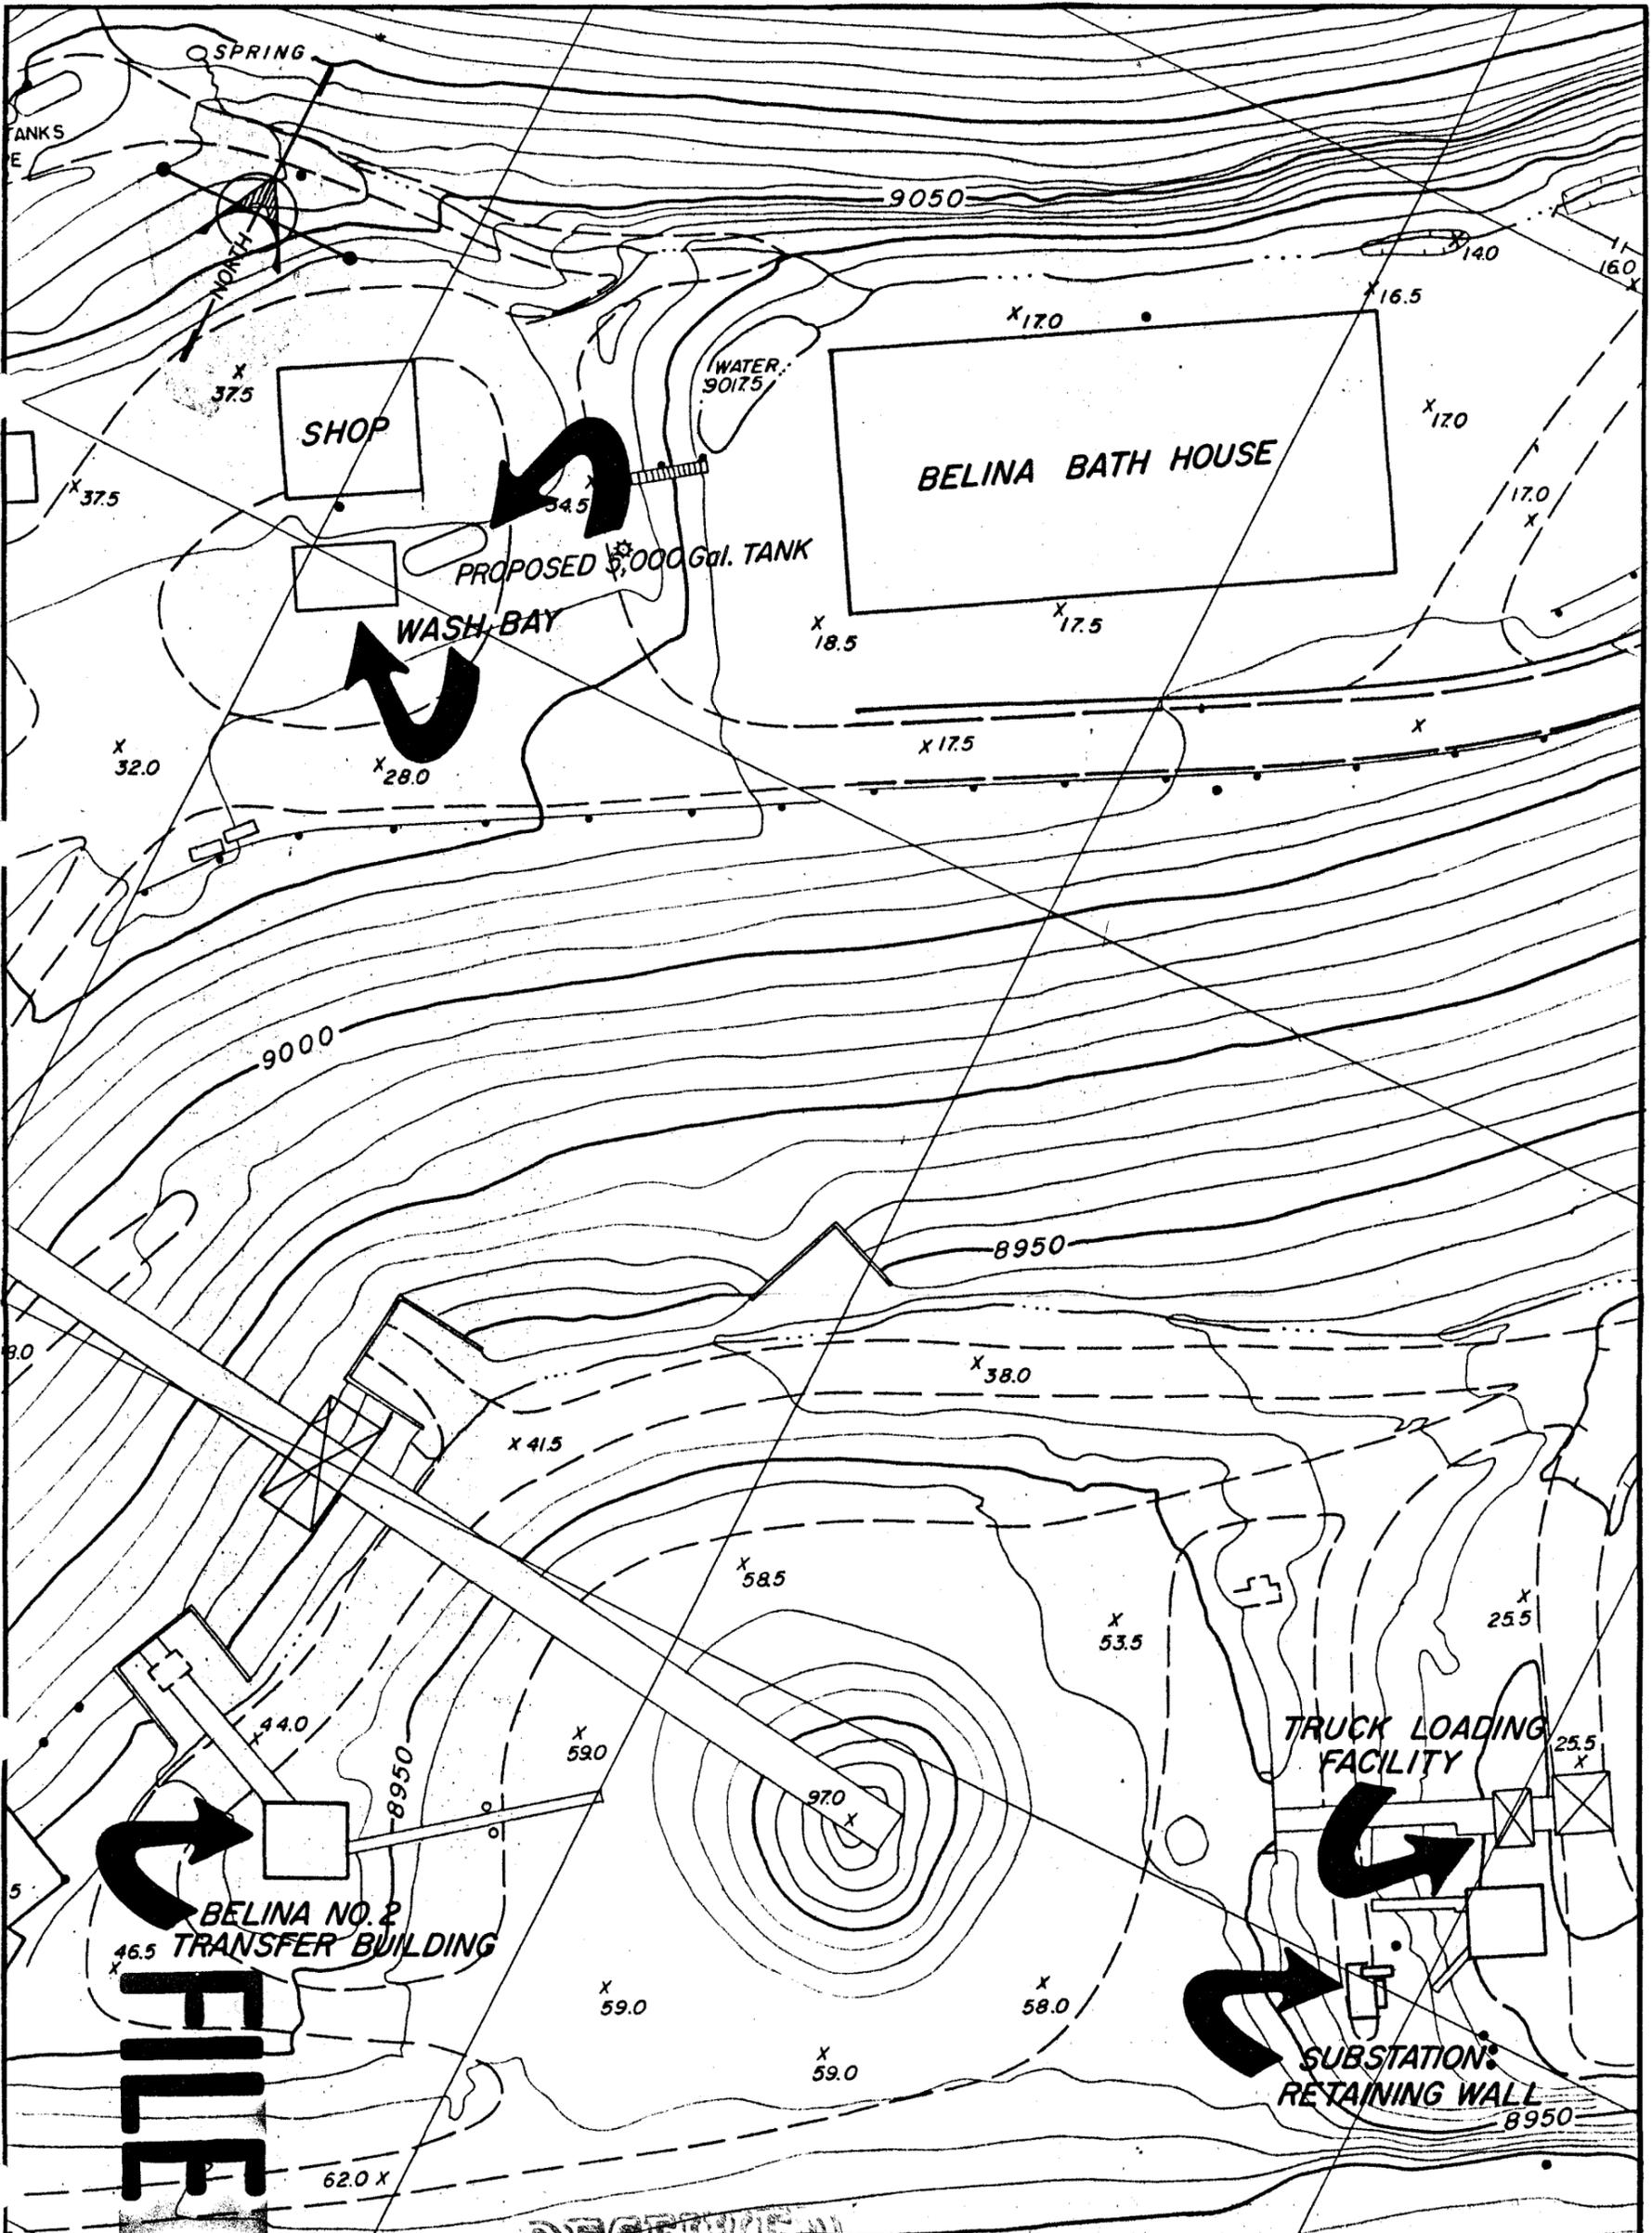

ACR/007/001

FILE COPY

RECEIVED
NOV 21 1986

DIVISION OF
OIL, GAS & MINING



VALLEY CAMP OF UTAH, Inc.
SCOFIELD ROUTE
HELPER, UTAH 84526

TITLE **BELINA MINE COMPLEX
WASH BAY & SUBSTATION RETAINING WALL
LOCATIONS —**

DRAWN BY: <i>S. Tanner</i>	DATE: <i>Sept. 1986</i>	SCALE: <i>1" = 50'</i>
CHECKED BY: <i>T.G. Whiteside</i>	DATE:	REV. DATE:
APPROVAL BY: <i>T.G.W.</i>	DATE:	DRAWING NO. <i>B4-0038</i>
APPROVAL BY:	DATE:	

ACR/007/001