



*Lodestar Energy, Inc.*  
*Mountain Operations*  
*White Oak, Horizon, and Grand Valley Mines*  
*HC35 Box 370*  
*Helper, Utah 84526*

September 21, 2001

QUESTAR  
 180 E 100 S  
 Salt Lake City, UT 84111-1502

RE: Lodestar Energy, Inc. - Permit C/007/001  
 Public Notice of Blasting Schedule

*Copy known 8/2*  
*C/007/001 - SKOIA*  
*FAX 7FO*  
*Incoming*

Dear Property Owner:

This letter is to serve as notification that Lodestar Energy, Inc., Mining Permit C/007/001, proposes the following Blasting Schedule on its above referenced permit. This letter serves notice that all residents and public works within the given area are entitled to request a pre-blast survey. You may request a survey be conducted at your dwelling or structure if you are located within one-half (1/2) mile of the proposed mining area.

The existing permit area where blasting is to occur is at Latitude 39° 39' 55.6" and Longitude 111° 11' 16.4" at our Whisky Creek Mine on the White Oak Complex. This site is approximately 2 miles south west of the intersection of highways 96 and 264, approximately 5,000 feet south of Eccles Canyon in the Whisky Creek Canyon.

Should you desire a pre-blast survey be conducted, you must make a written request to:

Utah Coal Program  
 Utah Division of Oil, Gas and Mining  
 1594 West North Temple  
 Suite 1210  
 Salt Lake City, UT 84114-5801

or to

Lodestar Energy, Inc.  
 Mountain Operations  
 HC 35 Box 370  
 Helper, UT 84526

All requests for a pre-blast survey must be received by the State or the Company within thirty (30) days of notification.

Sincerely,

*David B. Miller*


David B. Miller  
 Business Manager  
 Lodestar Energy, Inc.

Xc: Utah Division of Oil, Gas and Mining

**RECEIVED**

**SEP 24 2001**

DIVISION OF  
 OIL, GAS AND MINING

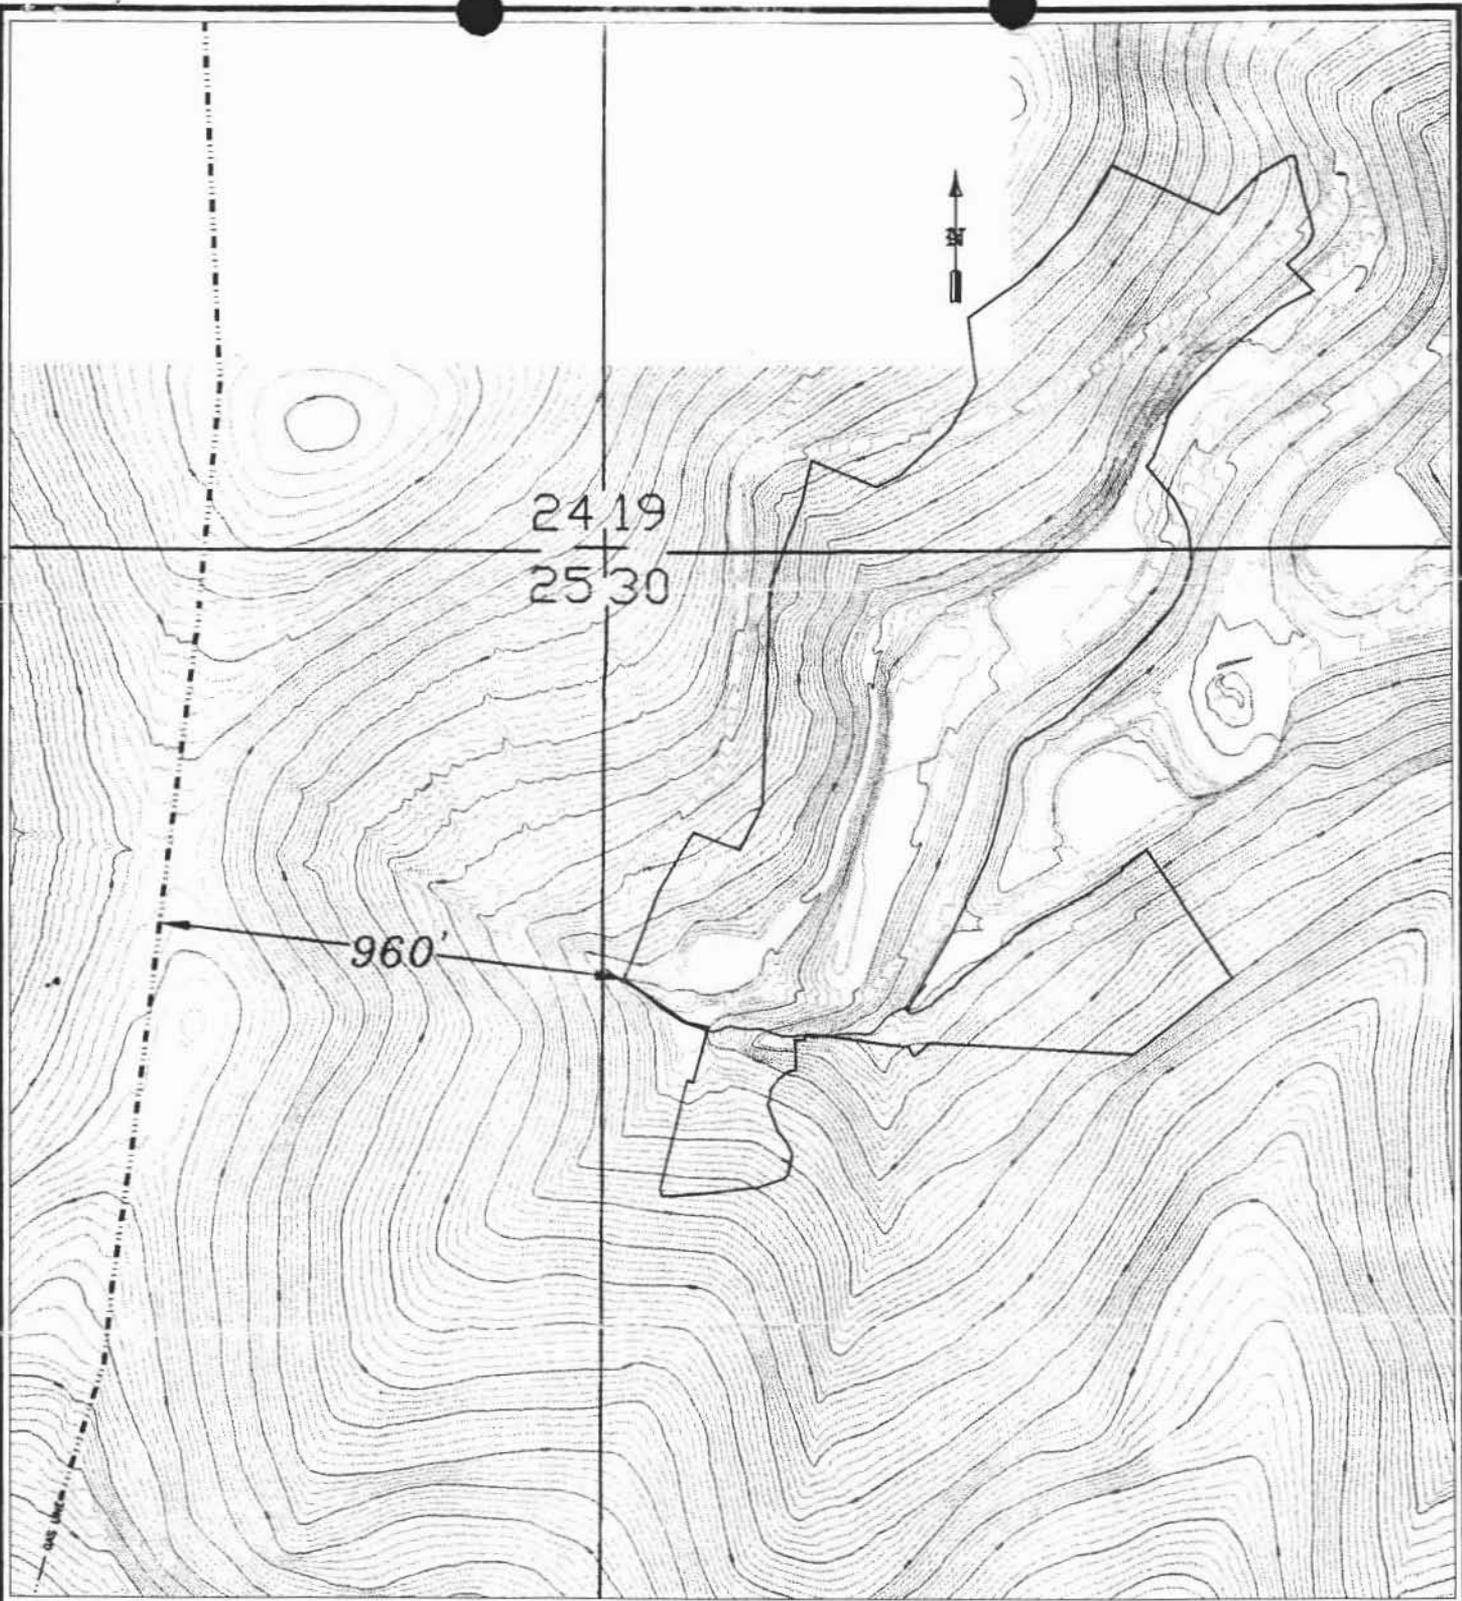

**LEGEND:**

- MINING PERIMETER
- - - - GAS LINE



**Lodestar Energy Inc.**  
Mountain Operations, White Oak Mine  
HC 35, Box 370, Helper Ut. 84526  
PH #: 435-637-9200 Fax #: 435-448-9456

Drawn By: JASON BENNETT	Date: April 10, 2001	Scale: 1" = 400'
Approval: DAVE MILLER	Drawing Name: 90078-b.dwg	Sheet:

**NEAREST STRUCTURE**