


From: Priscilla Burton
To: OGMCOAL
Date: 8/29/2011 9:31 AM
Subject: 0070011/Internal/Map of remaining work dated July 11, 2011
Attachments: WO Remaining Scope of Work 7-11-11.pdf

>>> James Owen Monday, July 11, 2011 4:07 PM >>>
Hello All,

As promised, attached is the map with an outline for the remaining scope of work at White Oak. Its scaled so it should give an idea of how much ground can be covered for planting. If anyone has a questions, please feel free to let me know. Thanks.

James C. Owen
Reclamation Engineer
Division of Oil, Gas and Mining
1594 W. North Temple, Suite 1210
Salt Lake City, Utah 84114-5801
801.538.5306

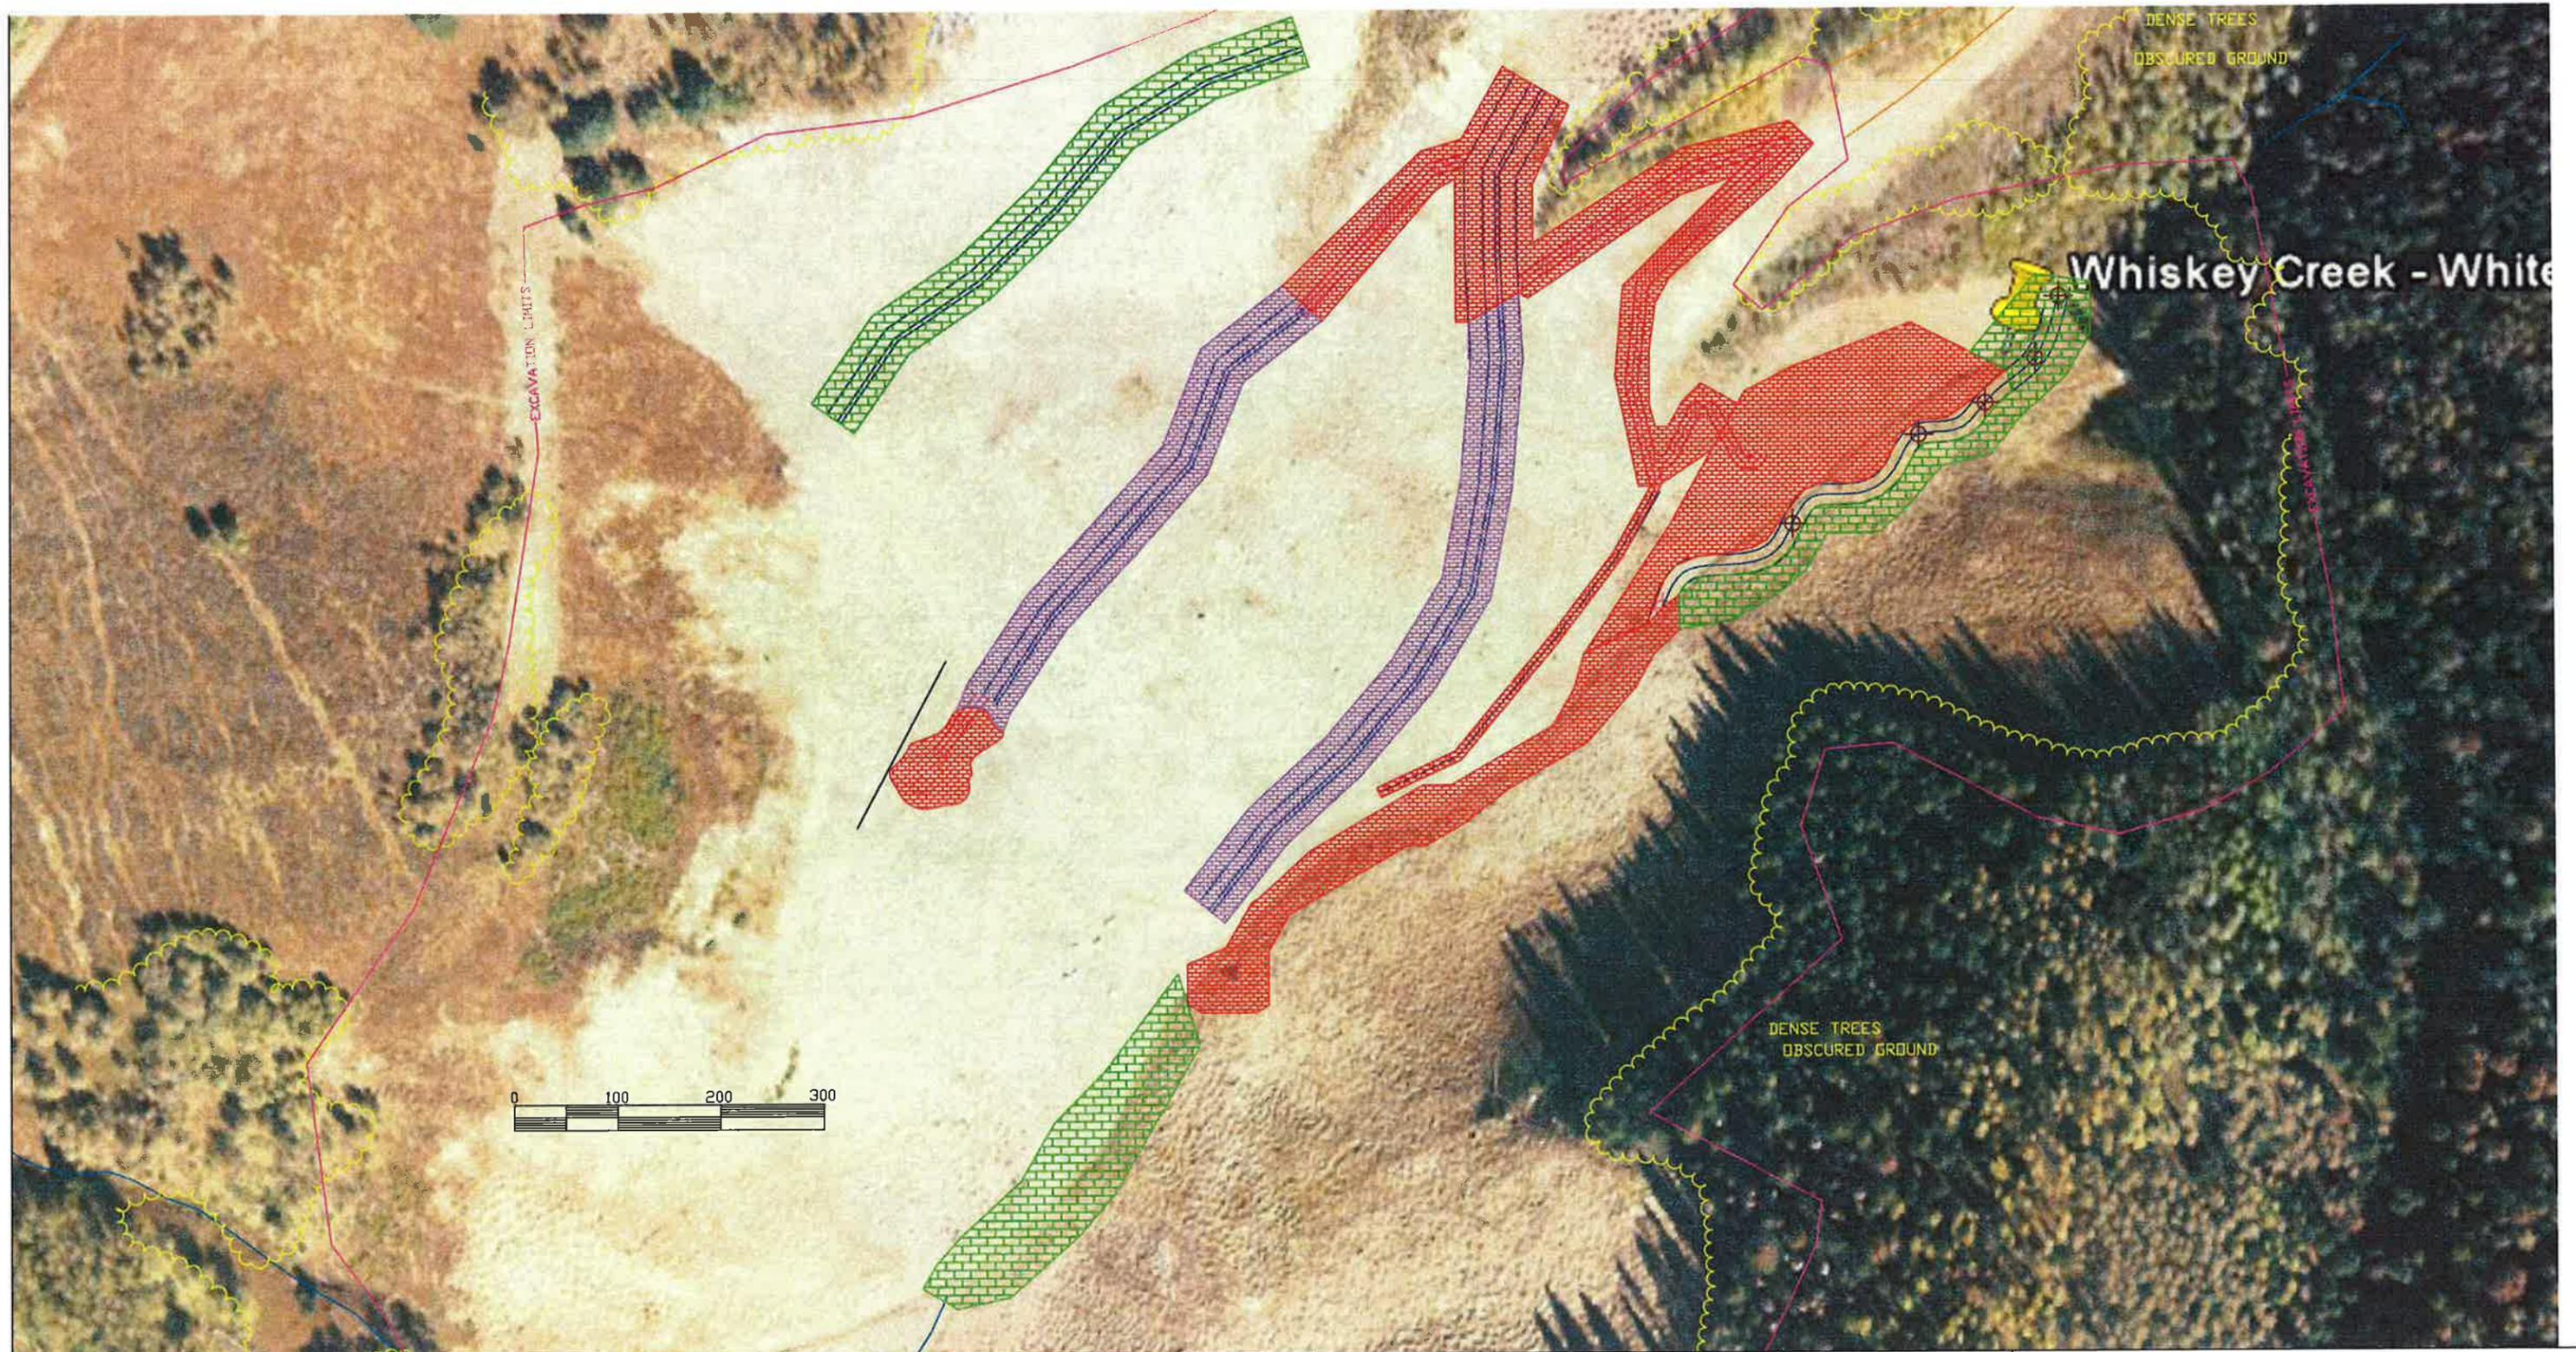

Legend:

- Earthwork Needed 2' Drop Structure
- Ready to Plant 5' Drop Structure
- Earthwork Access 10' Drop Structure
- Stream Re-direct



File: O:\WhiteOak Design\ Maps
 DWG: White Oak Approved Design
 Drawn By: J.Owen
 Checked By:
 Date: 7-11-11



State of Utah
 DEPARTMENT OF NATURAL RESOURCES
Division of Oil, Gas & Mining
 1594 West North Temple, Suite 1210, PO Box 145801, Salt Lake City,
 UT 84114-5801
 telephone (801) 538-5340 facsimile (801) 359-3940 TTY (801) 538-7458
 www.ogm.utah.gov

Comments:

Revision: 12

Remaining Scope of Work