

Document Information Form

Mine Number: C/007/004

File Name: Incoming

To: DOGM

From:

Person N/A

Company N/A

Date Sent: OCTOBER 08, 1993

Explanation:

CONSENT FOR RIGHT OF ENTRY

cc:

File in: C/007/004, Incoming

Refer to:

- Confidential
- Shelf
- Expandable

Date _____ For additional information

~~AMR/007/923/R~~
ACT/007/004
#2

CONSENT FOR RIGHT OF ENTRY - INGRESS AND EGRESS

PROJECT: Hardscrabble Canyon AMR/007/923/R
SITES: Hardscrabble Canyon and Barn Canyon

Amax Coal Company, the lessee of record of the following described property:

Castlegate Mine Road, located within the NW4 of Section 1, Township 13 South, Range 9 East, SLBM and the SW4 of Section 36, Township 12 South, Range 9 East, SLBM. More particularly shown in Exhibit A.

Hardscrabble Canyon Road, located within the NE4 of Section 10, Township 13 South, Range 9 East, SLBM. More particularly shown in Exhibit A.

HEREBY Grants to the Utah Division of Oil, Gas & Mining, its agents, employees and contractors, the right to ingress and egress along a designated route (shown in Exhibit B for the Castlegate Mine Road and shown in Exhibit C for the Hardscrabble Canyon Road) on the above described lands to gain access to the Hardscrabble Project Sites.

1. The Division expressly assumes liability for any and all injuries sustained by or caused to third parties by its employees, agents, and contractors.

2. The Division agrees to use the existing roads shown in Exhibits A and B to enter and exit the Barn Canyon Site and the Hardscrabble Canyon Sites and assumes liability for repair beyond ordinary wear of normal use caused by its agents, employees or contractors to the roadway.

3. The Division agrees to maintain all sediment control structures associated with construction at each site, and immediately following construction agrees to replace and reseed sediment control structures that may have been altered by its agents, employees or contractors for the purpose of accessing the sites.

Dated this _____ day of _____, 1993.

DIVISION OF OIL, GAS & MINING

AMAX COAL COMPANY

By: [Signature]
Name: James W. Carter
Title: Director

By: [Signature]
Name: _____
Title: _____

[Signature]
For Mary Ann Wright, Administrator
Abandoned Mine Reclamation Program

File in:
 Confidential
 Shelf
 Expandable
Refer to Record No. 0017 Date _____
In C/ 007, 004, Incoming
For additional information _____

DIVISION OF
OIL, GAS & MINING

~~AMR/007/923/R~~
ACT/007/004
#2

CONSENT FOR RIGHT OF ENTRY - INGRESS AND EGRESS

PROJECT: Hardscrabble Canyon AMR/007/923/R
SITES: Hardscrabble Canyon and Barn Canyon

Amax Coal Company, the lessee of record of the following described property:

Castlegate Mine Road, located within the NW4 of Section 1, Township 13 South, Range 9 East, SLBM and the SW4 of Section 36, Township 12 South, Range 9 East, SLBM. More particularly shown in Exhibit A.

Hardscrabble Canyon Road, located within the NE4 of Section 10, Township 13 South, Range 9 East, SLBM. More particularly shown in Exhibit A.

HEREBY Grants to the Utah Division of Oil, Gas & Mining, its agents, employees and contractors, the right to ingress and egress along a designated route (shown in Exhibit B for the Castlegate Mine Road and shown in Exhibit C for the Hardscrabble Canyon Road) on the above described lands to gain access to the Hardscrabble Project Sites.

1. The Division expressly assumes liability for any and all injuries sustained by or caused to third parties by its employees, agents, and contractors.

2. The Division agrees to use the existing roads shown in Exhibits A and B to enter and exit the Barn Canyon Site and the Hardscrabble Canyon Sites and assumes liability for repair beyond ordinary wear of normal use caused by its agents, employees or contractors to the roadway.


3. The Division agrees to maintain all sediment control structures associated with construction at each site, and immediately following construction agrees to replace and reseed sediment control structures that may have been altered by its agents, employees or contractors for the purpose of accessing the sites.

Dated this _____ day of _____, 1993.

DIVISION OF OIL, GAS & MINING

AMAX COAL COMPANY

By: 
Name: James W. Carter
Title: Director

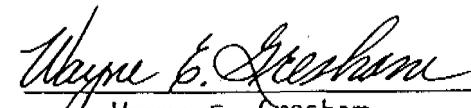By: 
Name: Wayne E. Gresham
Title: Vice President


For Mary Ann Wright, Administrator
Abandoned Mine Reclamation Program

RECEIVED

OCT 08 1993

DIVISION OF
OIL, GAS & MINING


UTAH CANYON CO 7.5 MINUTE SERIES (TOPOGRAPHIC) DEPARTMENT OF THE INTERIOR GEOLOGICAL SURVEY



RECEIVED


OCT 08 1993

DIVISION OF OIL, GAS & MINING

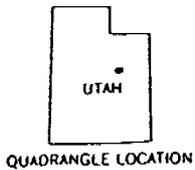

QUADRANGLE LOCATION

Hardscrabble Project	
Project Location Map: all sites	
 UTAH NATURAL RESOURCES Oil, Gas & Mining	Drawn by: PWB
	1:24,000
	Sheet 1 of 3

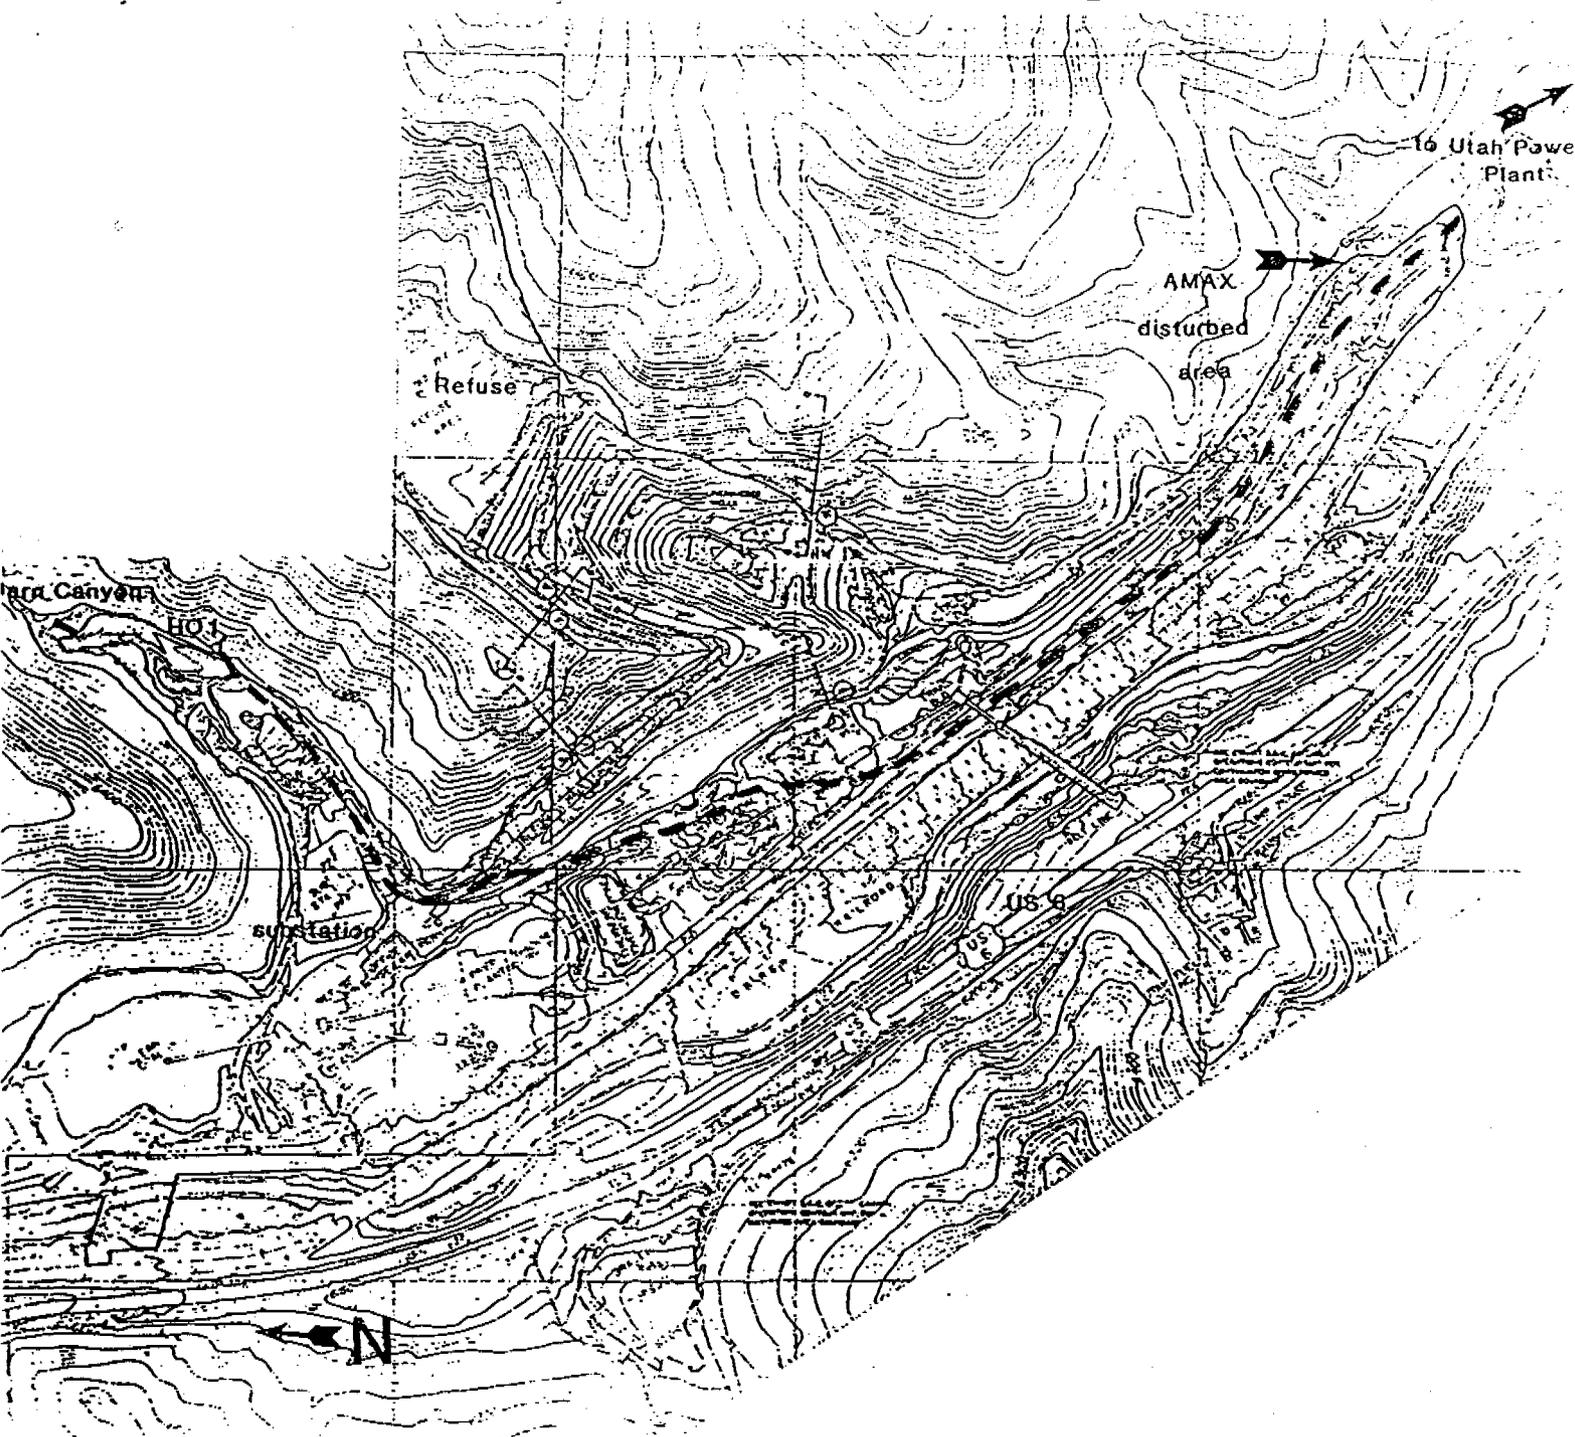


APPROVED FOR

COI 0 8 1993

DIVISION OF
OIL, GAS & MINING

Hardscrabble Project	
Site Location Map: Barn Canyon Site	
 <p>UTAH NATURAL RESOURCES Oil, Gas & Mining</p>	Drawn by: PWB
	1" = 200'

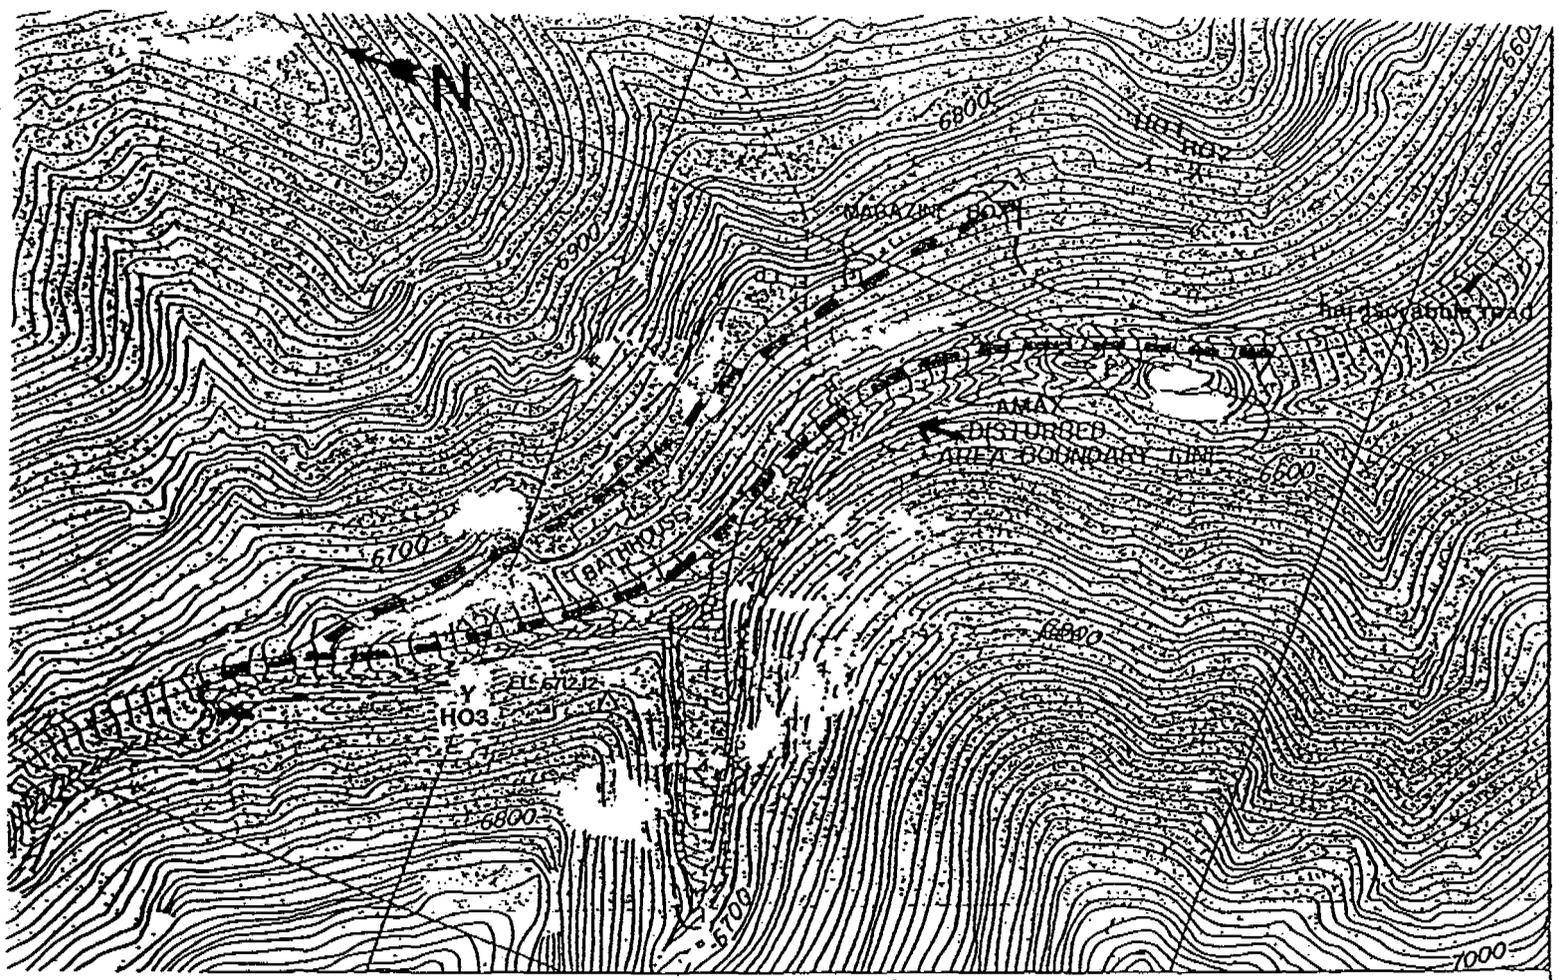

RECEIVED

OCT 08 1995

DIVISION OF
OIL, GAS & MINING

Hardscrabble Project	
Site Location Map: Hardscrabble Sites 1 & 2	
 UTAH NATURAL RESOURCES Oil, Gas & Mining	by: PWB
	1" = 200'