



**Canyon Fuel  
Company, LLC**

A Subsidiary of Bowle Resource Holdings, LLC

**Skyline Mine**

Gregg A. Galecki  
Environmental Engineer  
HC35, Box 380  
Helper, Utah 84526  
(435) 448-2619  
Fax (435) 448-2632

December 2, 2013

Mr. Daron R. Haddock  
Coal Program Manager  
Division of Oil, Gas, and Mining  
1594 West North Temple  
Salt Lake City, Utah 84114-5801

RECEIVED

DEC 05 2013

DIV. OF OIL, GAS & MINING

RE: Silt Fence Removal; Rail Loadout, Clean Copies Canyon Fuel Company, LLC, Skyline Mine, C/007/005, Task ID#4411

Dear Daron:

Attached to this letter are two (2) clean copies of modifications to Plate 3.2.1-3; Loadout Facilities; Drainage and Permit Boundary Map, showing the removal of non-essential silt fences located inside the perimeter fence at the Rail Loadout Facility – Detail A. Task ID #4411 indicated the modifications were conditionally approved pending receipt of the attached maps.

If you have any questions regarding this information, please give me a call at (435) 448-2636.

Sincerely:

Gregg A. Galecki  
Canyon Fuel Company, LLC.  
Environmental Engineer – Skyline Mines

# APPLICATION FOR COAL PERMIT PROCESSING

Permit Change  New Permit  Renewal  Exploration  Bond Release  Transfer

**Permittee:** Canyon Fuel Company, LLC

**Mine:** Skyline Mine

**Permit Number:** C/007/005

**Title:** Silt Fence Removal Loadout Facilities #4411

**Description,** Include reason for application and timing required to implement:

Request to remove non-essential silt fences from Rail Loadout – Two (2) clean copies of map

**Instructions:** If you answer yes to any of the first eight (gray) questions, this application may require Public Notice publication.

- Yes  No 1. Change in the size of the Permit Area? Acres: Disturbed Area: \_\_\_\_\_  increase  decrease.
- Yes  No 2. Is the application submitted as a result of a Division Order? DO# \_\_\_\_\_
- Yes  No 3. Does the application include operations outside a previously identified Cumulative Hydrologic Impact Area?
- Yes  No 4. Does the application include operations in hydrologic basins other than as currently approved?
- Yes  No 5. Does the application result from cancellation, reduction or increase of insurance or reclamation bond?
- Yes  No 6. Does the application require or include public notice publication?
- Yes  No 7. Does the application require or include ownership, control, right-of-entry, or compliance information?
- Yes  No 8. Is proposed activity within 100 feet of a public road or cemetery or 300 feet of an occupied dwelling?
- Yes  No 9. Is the application submitted as a result of a Violation? NOV # \_\_\_\_\_
- Yes  No 10. Is the application submitted as a result of other laws or regulations or policies?  
*Explain:* \_\_\_\_\_
- Yes  No 11. Does the application affect the surface landowner or change the post mining land use?
- Yes  No 12. Does the application require or include underground design or mine sequence and timing? (Modification of R2P2)
- Yes  No 13. Does the application require or include collection and reporting of any baseline information?
- Yes  No 14. Could the application have any effect on wildlife or vegetation outside the current disturbed area?
- Yes  No 15. Does the application require or include soil removal, storage or placement?
- Yes  No 16. Does the application require or include vegetation monitoring, removal or revegetation activities?
- Yes  No 17. Does the application require or include construction, modification, or removal of surface facilities?
- Yes  No 18. Does the application require or include water monitoring, sediment or drainage control measures?
- Yes  No 19. Does the application require or include certified designs, maps or calculation?
- Yes  No 20. Does the application require or include subsidence control or monitoring?
- Yes  No 21. Have reclamation costs for bonding been provided?
- Yes  No 22. Does the application involve a perennial stream, a stream buffer zone or discharges to a stream?
- Yes  No 23. Does the application affect permits issued by other agencies or permits issued to other entities?

**Information submitted electronically.** (This number includes a copy for the Price Field Office.)

I hereby certify that I am a responsible official of the applicant and that the information contained in this application is true and correct to the best of my information and belief in all respects with the laws of Utah in reference to commitments, undertakings, and obligations, herein.

Wesley K Sorensen  
Print Name

Wesley K Sorensen  
Sign Name, Position, Date

Subscribed and sworn to before me this 2<sup>nd</sup> day of Dec, 2013

Kathleen Atwood  
Notary Public

My commission Expires:

Attest: State of Utah } } ss:  
County of Carbon



**For Office Use Only:**

Assigned Tracking Number:


Received by Oil, Gas & Mining

RECEIVED


DEC 05 2013

DIV. OF OIL, GAS & MINING



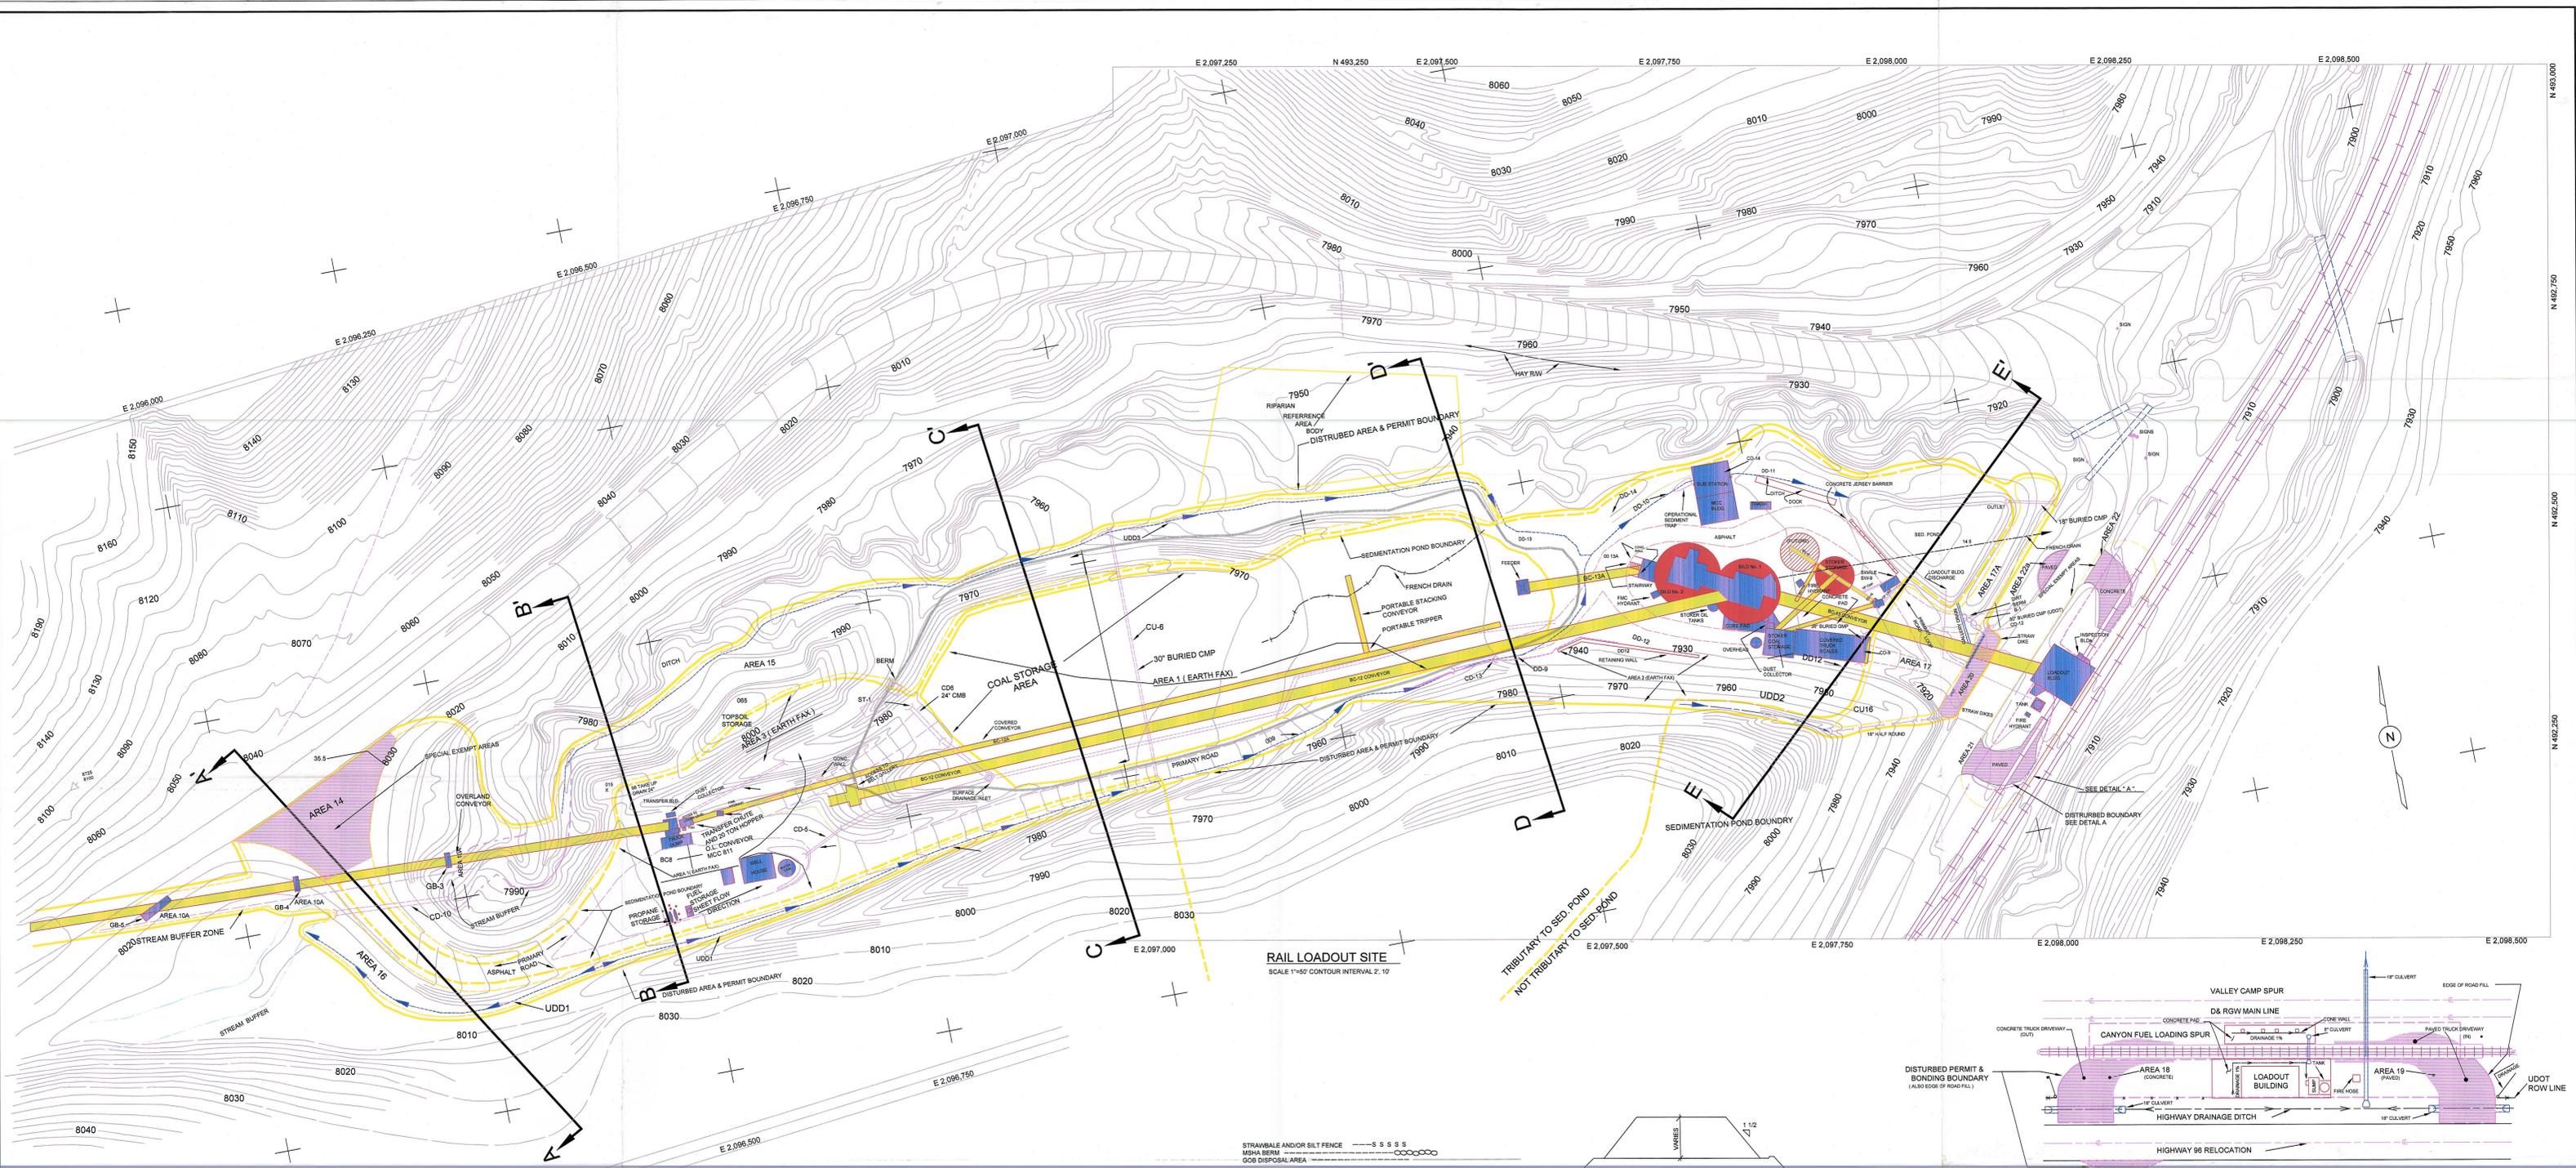

**RAIL LOADOUT SITE**  
SCALE 1"=50' CONTOUR INTERVAL 2', 10'

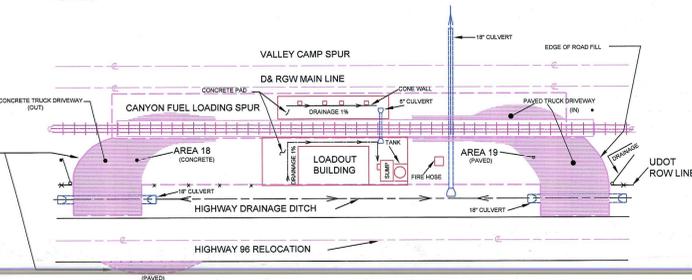

**DETAIL "A"**  
NO SCALE

STRAWBALE AND/OR SILT FENCE  
MESH BERM  
GOB DISPOSAL AREA

**LEDGEND**

**DISTURBED AREA BOUNDARY:** (AREA WITHIN WHICH RECLAMATION MUST TAKE PLACE)  
ALTERNATIVE SEDIMENT CONTROL AREA (SEDIMENT CONTROLLED WITH STRAW BALES OR OTHER TECHNIQUES) DRAINAGE DITCH OR PATH.

**FRENCH DRAIN:**  
AREA TRIBUTARY TO SEDIMENTATION POND.

**SPECIAL EXEMPT AREAS:**

**BEGINNING OR END OF DITCH**      **DITCH SLOPE CHANGE**

**NOTES**

- SEE DRAWINGS 4.4.2-1C AND 4.4.2-1D FOR THE RECLAMATION PLAN AND CROSS SECTIONS.
- THE DISTURBED AREA ON THIS MAP IS 13.82 ACRES.
- AREAS THAT WERE USED IN THE SEPT. 1984 EARTH FAX ENGINEERING STUDY WHICH DEFINES THE REQUIRED SEDIMENTATION POND VOLUME AND RETENTION TIME ARE SHOWN ABOVE WITH ARROWS DEFINING THE AREA BOUNDARIES.
- NUMEROUS DEVICES SUCH AS PAVEMENT, TEMPORARY DRAINAGE AND GRADING CONTROLS, WHICH ARE NOT SHOWN ON THIS DRAWING ARE USED AS NECESSARY TO DIRECT RUNOFF TO THE PERMANENT DIVERSION FACILITIES SHOWN ABOVE.

NO.	DATE	REVISION	BY	APP'D
1	9-25-88	MINOR CHANGES TO LEGEND AND SPEC EXEMPT AREAS	WWS	WWS
2	9-30-88	EARTH FAX STUDY AREAS ADDED	WWS	WWS
3	11-19-89	NOTE ADDED: TEMP DRAINAGE REMOVED	WWS	WWS
4	11-27-89	MINOR CHANGES TO NOTES AND DITCHES	WWS	WWS
5	11-11-90	MINOR CHANGES TO AREA 30	WWS	WWS
6	1-30-90	ADDED TEMP TRUCK REPAIR BLDG & STORAGE AREA	WWS	WWS
7	7-29-91	UPDATED SURFACE FACILITIES	WWS	WWS
8	9-26-91	UPDATED SURFACE FACILITIES	WWS	WWS
9	10-11-91	ADD OPEN COAL STORAGE AREA	WWS	WWS
10	12-2-91	ADDED OVERLAND CONVEYOR	WWS	WWS
11	4-14-92	UPDATE SURFACE FACILITIES	WWS	WWS
12	4-22-92	CHANGE PERMIT BOUNDARY	WWS	WWS
13	6-10-92	ADDED OVERLAND CONVEYOR INFO AND UPDATED BC-13A INFO	WWS	WWS
14	7-7-92	CHANGE CD-6 & DD-9 ELIMINATED CD-7 & CD-8	WWS	WWS
15	8-3-92	ADDED NEW CONTOURS 8130, 8134 & CONCRETE CHANNEL, SEDIMENT TRAP, COAL STORAGE	WWS	WWS
16	8-15-92	BODY OF GOB DISPOSAL AREA ADDED	WWS	WWS
17	8-25-92	ADDED RIPARIAN REFERENCE AREA	WWS	WWS
18	4-23-93	ADDED PERMIT AREA, DD-13, 13A, 14, ENLARGED SEDIMENT POND	WWS	WWS
19	8-2-93	ADD CD-13, LIGHT BERM, CHANGED COAL BERTH	WWS	WWS
20	8-28-93	ADDED CD-14	WWS	WWS
21	10-21-93	ADDED CD-8 EXTENSION AND SEDIMENT TRAP-1	WWS	WWS
22	2-8-94	ADD BC-17 CONVEYOR	WWS	WWS
23	12-1-94	ADD PRIMARY ROAD LOCATION	WWS	WWS
24	7-17-98	ADD CONCRETE PAD AND DD-13	WWS	WWS
25	12-8-97	EXTENDED DD-12	WWS	WWS
26	8-3-99	ADDED ASPHALT AND/OR SILTS	WWS	WWS
27	8-28-00	ADDED ASPHALT AND CONCRETE TO RAILROAD ENTRANCE AND SR96	WWS	WWS
28	10-10-13	REMOVED NON-FUNCTIONING SILT FENCE BY LOADOUT BUILDING	WWS	WWS

INCORPORATED  
DEC 05 2013  
Div. of Oil, Gas & Mining

RECEIVED  
DEC 05 2013  
DIV. OF OIL, GAS & MINING

**LOADOUT FACILITIES DRAINAGE AND PERMIT BOUNDARY MAP**

DATE: 11/17/13  
BY: WINTERS  
APPROVED BY: JELU 7-89

**Canyon Fuel Company, LLC**  
Skyline Mines

DATE: 07-18-2013  
SCALE: 1" = 50' (SEE DETAIL FOR 10')  
DWG. NO.: 331-1