

March 14, 2018

Daron Haddock
Coal Program Manager
Utah Division of Oil, Gas and Mining
1594 West North Temple, Suite 1210
Salt Lake City, Utah 84114-5801

RE: Equipment Abandonment in Coal Lease UTU-67939, Canyon Fuel Company, LLC, Skyline Mine, C/007/005

Dear Mr. Haddock:

Skyline Mine has recently completed mining in the 8 Left through 15 Left district of Federal Coal lease UTU-67939, located north of Winter Quarters. The area is scheduled to be sealed in the next few weeks. Skyline is requesting a total of 137 conveyor pan-line sections be left underground due to safety concerns of removing them from the mine. All other equipment has been removed from the area, and all hoses and fluids have been removed from the pan-line. Only steel will be left underground.

Section 2.5.2 – Hydrological Impacts of Mining, located in the currently approved M&RP addresses the abandonment of equipment. Section 2.5.2 (page 2-51c) currently references metalurgical studies cited by the BLM, and provides a discussion outlining the insignificance of abandoning steel underground! Plate 2.5.2-1; Mine 3 Levels 2&3 Abandoned Mining Equipment Locations, has been modified to include the pan-line sections currently proposed for abandonment (18A).

Attached to this cover letter are completed C1 and C2 forms, and two (2) hard copies of Plate 2.5.2-1_rev.7. A hard copy of the application are being sent via USPS with the intent that Skyline Mine have a copy returned to the Mine with the Division Incorporated stamp.

If you have any questions, please call me at (435) 448-2636.

Sincerely,



Gregg A. Galecki
Sr. Environmental Engineer, Skyline Mine
Canyon Fuel Company, LLC

APPLICATION FOR COAL PERMIT PROCESSING

Permit Change New Permit Renewal Exploration Bond Release Transfer

Permittee: Canyon Fuel Company, LLC

Mine: Skyline Mine

Permit Number: C/007/005

Title: Equipment Abandonment 2018

Description, Include reason for application and timing required to implement:

Seeking permission and identifying location to abandon equipment within the next three (3) weeks.

Instructions: If you answer yes to any of the first eight (gray) questions, this application may require Public Notice publication.

- Yes No 1. Change in the size of the Permit Area? Acres: _____ Disturbed Area: _____ increase decrease.
- Yes No 2. Is the application submitted as a result of a Division Order? DO# _____
- Yes No 3. Does the application include operations outside a previously identified Cumulative Hydrologic Impact Area?
- Yes No 4. Does the application include operations in hydrologic basins other than as currently approved?
- Yes No 5. Does the application result from cancellation, reduction or increase of insurance or reclamation bond?
- Yes No 6. Does the application require or include public notice publication?
- Yes No 7. Does the application require or include ownership, control, right-of-entry, or compliance information?
- Yes No 8. Is proposed activity within 100 feet of a public road or cemetery or 300 feet of an occupied dwelling?
- Yes No 9. Is the application submitted as a result of a Violation? NOV # _____
- Yes No 10. Is the application submitted as a result of other laws or regulations or policies?
Explain: _____
- Yes No 11. Does the application affect the surface landowner or change the post mining land use?
- Yes No 12. Does the application require or include underground design or mine sequence and timing? (Modification of R2P2)
- Yes No 13. Does the application require or include collection and reporting of any baseline information?
- Yes No 14. Could the application have any effect on wildlife or vegetation outside the current disturbed area?
- Yes No 15. Does the application require or include soil removal, storage or placement?
- Yes No 16. Does the application require or include vegetation monitoring, removal or revegetation activities?
- Yes No 17. Does the application require or include construction, modification, or removal of surface facilities?
- Yes No 18. Does the application require or include water monitoring, sediment or drainage control measures?
- Yes No 19. Does the application require or include certified designs, maps or calculation?
- Yes No 20. Does the application require or include subsidence control or monitoring?
- Yes No 21. Have reclamation costs for bonding been provided?
- Yes No 22. Does the application involve a perennial stream, a stream buffer zone or discharges to a stream?
- Yes No 23. Does the application affect permits issued by other agencies or permits issued to other entities?

Please attach four (4) review copies of the application. If the mine is on or adjacent to Forest Service land please submit five (5) copies, thank you. (These numbers include a copy for the Price Field Office)

I hereby certify that I am a responsible official of the applicant and that the information contained in this application is true and correct to the best of my information and belief in all respects with the laws of Utah in reference to commitments, undertakings, and obligations, herein.


Craig Brown
Print Name

Craig Brown, Engineering Manager, 3/14/18
Sign Name, Position, Date

Subscribed and sworn to before me this 14th day of MARCH, 2018

Kathleen Atwood
Notary Public

My commission Expires: 12-02, 2019 }
Attest: State of UTAH } ss:
County of Carbon

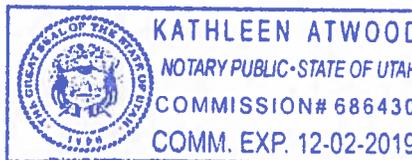

For Office Use Only:	Assigned Tracking Number:	Received by Oil, Gas & Mining
-----------------------------	----------------------------------	--

99A ★ EQUIPMENT DESCRIPTION:
SINGLE SHIELD, RAMS AND HOSES REMOVED.
NO REMAINING FLUIDS. ABANDONED 6/95.

99B ★ EQUIPMENT DESCRIPTION:
CONVEYOR BELT TAIL, STEEL AND RUBBER
ONLY. NO REMAINING FLUIDS. ABANDONED
12/98.

99C ★ EQUIPMENT DESCRIPTION:
LONGWALL EMULSION TANK, 3000 GAL.
CAPACITY. NO REMAINING FLUIDS.
ABANDONED 12/98.

99D ★ EQUIPMENT DESCRIPTION:
FOUR LONGWALL SHIELDS, USEABLE PARTS
REMOVED. EMULSION REMOVED. NO
REMAINING FLUIDS. ABANDONED 12/98.

01A ★ EQUIPMENT DESCRIPTION:
LONGWALL FACE CONVEYOR. 160 PAN
SECTIONS. NO FLUIDS OF HOSES REMAIN.
STEEL ONLY. ABANDONED 4/01

04A ★ EQUIPMENT DESCRIPTION:
121 EACH DOWTY AND K-B ROOF SUPPORTS
(SHIELDS). LONGWALL FACE CONVEYOR
COMPLETE WITH LINE PANS, SPECIAL PANS,
TAILGATE DRIVE, AND STAGELoader.

04B ★ EQUIPMENT DESCRIPTION:
APPROXIMATELY 82 K-B ROOF SUPPORT
SHIELDS BETWEEN XCUTS 22 AND 37, 6L B
PANEL. NO FLUIDS REMAIN. STEEL ONLY.
ABANDONED 3/04

08A ★ EQUIPMENT DESCRIPTION:
148 EACH GULLICK DOBSON SUPPORTS -
SHIELDS ONLY (EMULSION WAS DILUTED TO
97-100% WATER, ELECTRONICS, LIGHTS, AND
BATTERIES WERE REMOVED). ABANDONED
05/08



12A ★ EQUIPMENT DESCRIPTION:
167 PIECES ARMORED FACE CONVEYOR,
STEEL ONLY. Abandoned 8/12

12B ★ EQUIPMENT DESCRIPTION:
PICKUP TRUCK - ALL FLUIDS DRAINED, BATTERY
REMOVED. Abandoned 8/12

12C ★ EQUIPMENT DESCRIPTION:
POWER CENTER, SUMP TANK, AND DUST POD -
STEEL ONLY. Abandoned 8/12

18A ★ EQUIPMENT DESCRIPTION:
LONGWALL FACE CONVEYOR. 137 PAN
SECTIONS. STORED IN CROSS CUTS 8-12. NO
FLUIDS OR HOSES REMAIN. STEEL ONLY.
ABANDONED 3/18

No other equipment abandoned in 8 Left - 15 Left

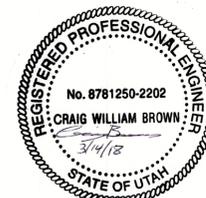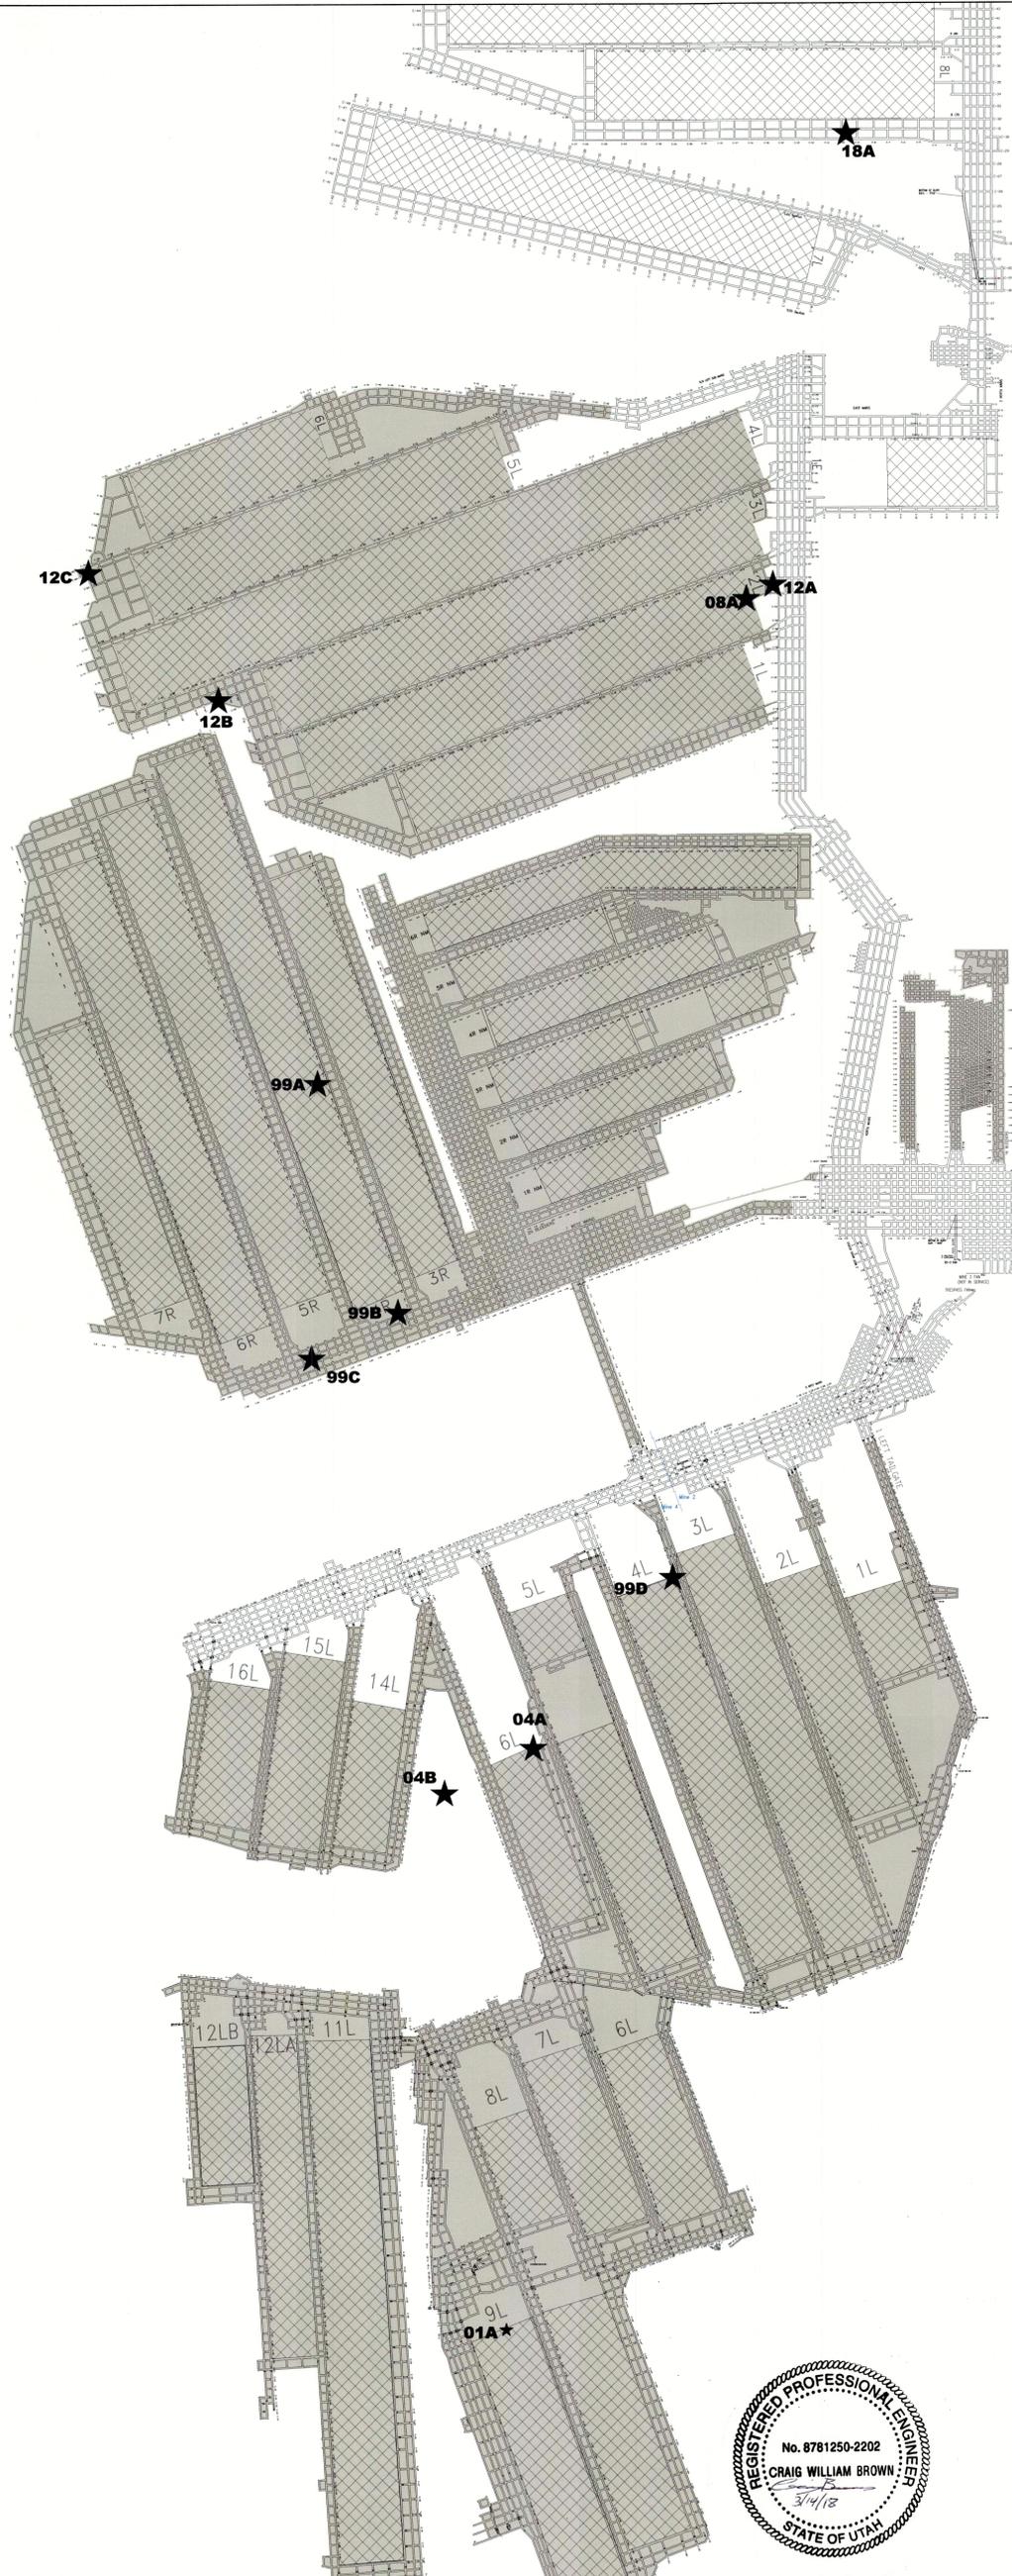

DATE:	BY:	REVISION:
6/10/03	DEJ	
6/12/04	CDH	
6/22/04	CDH	
6/14/08	G.G.	Added 08A, Changed Plate No from 2.3.6-3 Changed Equipment Cataloging, deleted 04A listing
7/09/12	C.W.W.	Added Armored Face Conveyor
8/2/12	GAG	Added 12B AND 12C EQUIPMENT
3/15/18	GAG	Added Pan Line in 8 Left

MINE 3 LEVELS 2 & 3
ABANDONED MINING EQUIPMENT LOCATIONS

Canyon Fuel Company, LLC
Skyline Mines

DATE: 6/09/03 BY: G. GGALECKI REVISION: 7
SCALE: NTS DR. BY: T. EARL
DWG. NO.: 2.5.2-1