

0003

Route to [unclear], then file
Act 10/10/06

JOINT PERMIT APPLICATION FORM

U. S. ARMY CORPS OF ENGINEERS - FOR SECTIONS 404 AND 10
 UTAH STATE ENGINEER'S OFFICE - FOR NATURAL STREAM CHANNEL

Application Number _____, 95-91-15 SA
 (Assigned by) _____ Corps _____ State Engineer

Applicant's Name (Last, First M.I.) Mountain Fuel Supply Company	Authorized Agent Rick Hellstrom	Telephone Number and Area Code 801-534-5973
---	------------------------------------	--

Applicant's Address (Street, RFD, Box Number, City, State, Zip)
 180 East 100 South P.O. Box 45360 Salt Lake City, UT 84145-0360

PROJECT LOCATION

Quarter Section(s)	Section 6	Township 15 South	Range 14 East	Base & Meridian SLB&M
County Carbon	Watercourse to be altered Grassy Trail Creek	Check one: <input type="checkbox"/> Within city limits <input checked="" type="checkbox"/> Outside city limits List town or nearest town: Sunnyside		

Project location or address:
 South of Highway 123 @ Circle Way, Sunnyside, Carbon County, Utah

Brief description of project:
 Bury 4" IHP plastic, natural gas pipeline (in 8" steel casing) approximately 4' below stream bed.

Purpose (justification) of project:
 Provide natural gas service to Power Plant

Is this a single and complete project or is it part of a larger project, continuing project, or other related activities? If so, please describe the larger project or other related activities.

This proposed stream crossing is a single complete service but it is part of a larger project to provide natural gas service to the communities of East Carbon, Sunnyside and Columbia as well as to East Carbon Development Corporation.

If project includes the discharge of dredged or fill material:
 Possibly some discharge from trenching through stream bed
 Cubic yards of material: 1 - 1½ cubic yards

Acreage or square footage of waters of the United States, including wetlands, affected by the project: less than 0.1 acre

Source and type of fill material: Natural stream bed material to be reinstalled over pipeline

3
Alternatives (other ways to accomplish the project purpose):

Bore under stream bed

Span over stream

#35

Names and addresses of adjacent property owners or other individuals who may be affected by this project:

Sunnyside Coal Co.
1113 Spruce Street
Boulder, CO 80302

List other authorizations required by Federal, state or local governments (i.e.; National Flood Insurance Program), and the status of those authorizations.

None

Estimated starting date of project

August 1995


Estimated completion date

September 1995

(If project has already been partially or totally completed, indicate date of work. Indicate existing work on drawings).

Application is hereby made for a permit or permits to authorize the activities described herein. I certify that I am familiar with the information contained in the application, and that to the best of my knowledge and belief such information is true, complete and accurate. I further certify that I possess the authority to undertake the proposed activities or am acting as the duly authorized agent of the applicant.

Signature of applicant

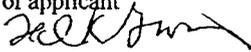

Date

July 17, 1995

Ted K. Groves, General Manager Administration

I hereby certify that Rick Hellstrom is acting as my agent for this project.

Agent's address and telephone number


same as applicant

INSTRUCTIONS

Applications which do not include the following will not be processed.


For a complete application, you **MUST** include the following on 8 1/2 by 11 paper (for large projects, multiple sheets with a key may be used). Clear, hand-drawn plans approximately to scale are acceptable.

1. An accurate location map (USGS quadrangle map preferred)
2. A plan view of the proposed activity (as seen from above) including dimensions of work.
3. A cross-section view of the proposed activity (may use typical cross-section for large projects) including dimensions.
4. For projects which include wetlands, an accurate wetland delineation must be prepared in accordance with the current method required by the Corps.

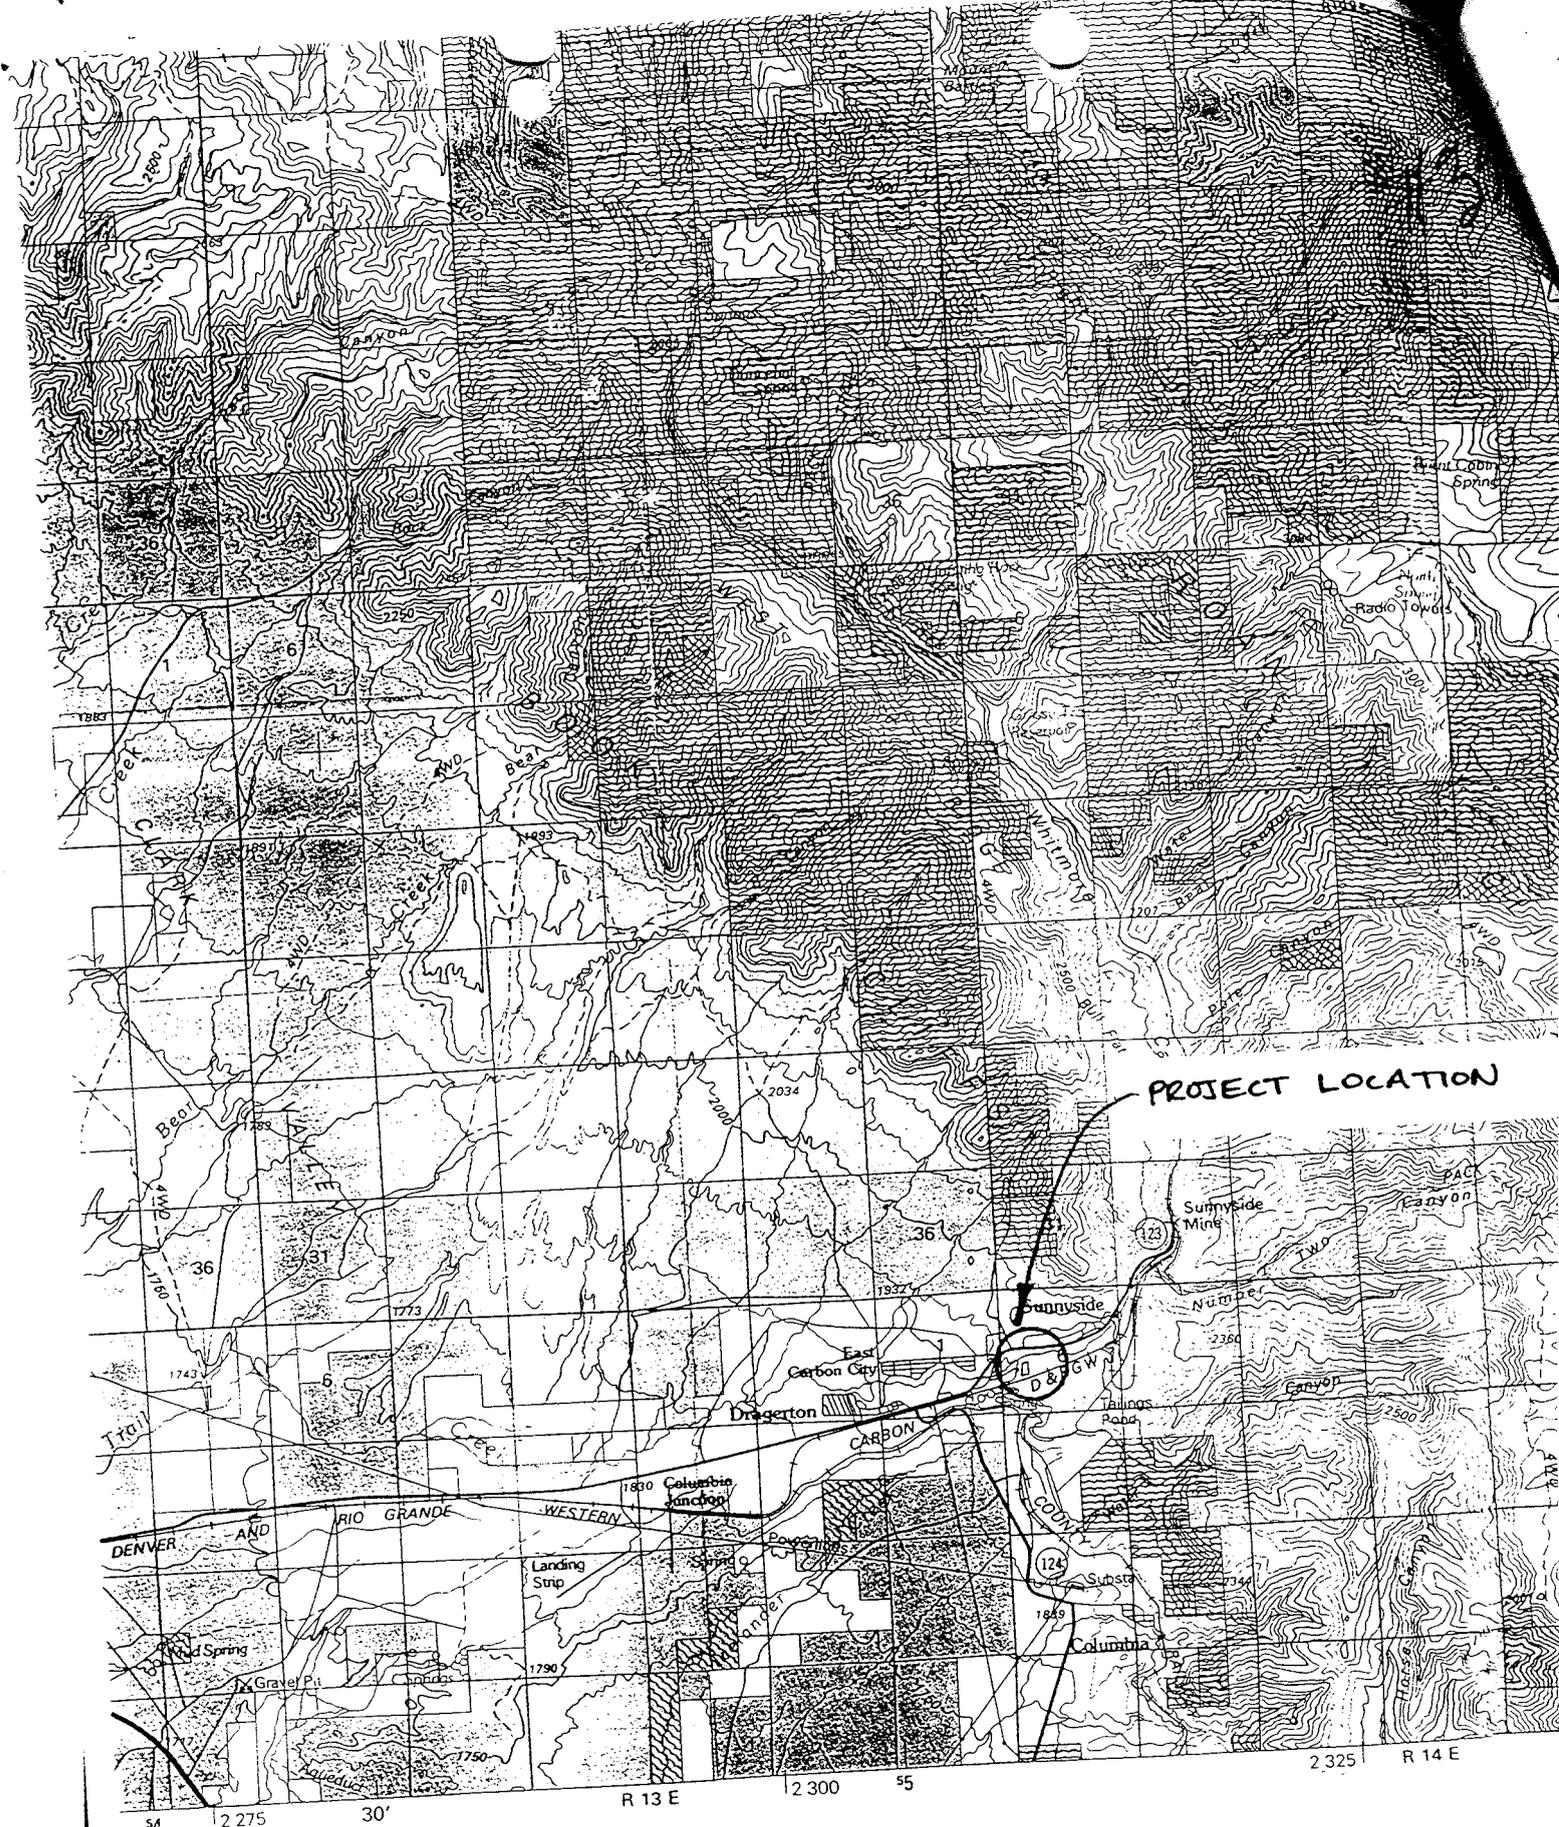

PROJECT LOCATION

SCALE 1:100 000
 1 CENTIMETER ON THE MAP REPRESENTS 1 KILOMETER ON THE GROUND
 CONTOUR INTERVAL 50 METERS

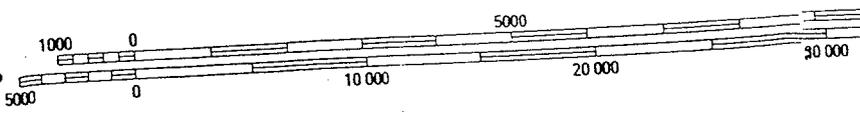

BUREAU OF LAND MANAGEMENT
 LAND STATUS LEGEND

#35

CIRCLE WAY

HWY #123

PROP 4" (P) IHP GAS LINE

4" WATER LINE

20'

TENNIS COURTS


GRASSY

TRAIL

PROP 8" STEEL CASING

CREEK

PLAN VIEW

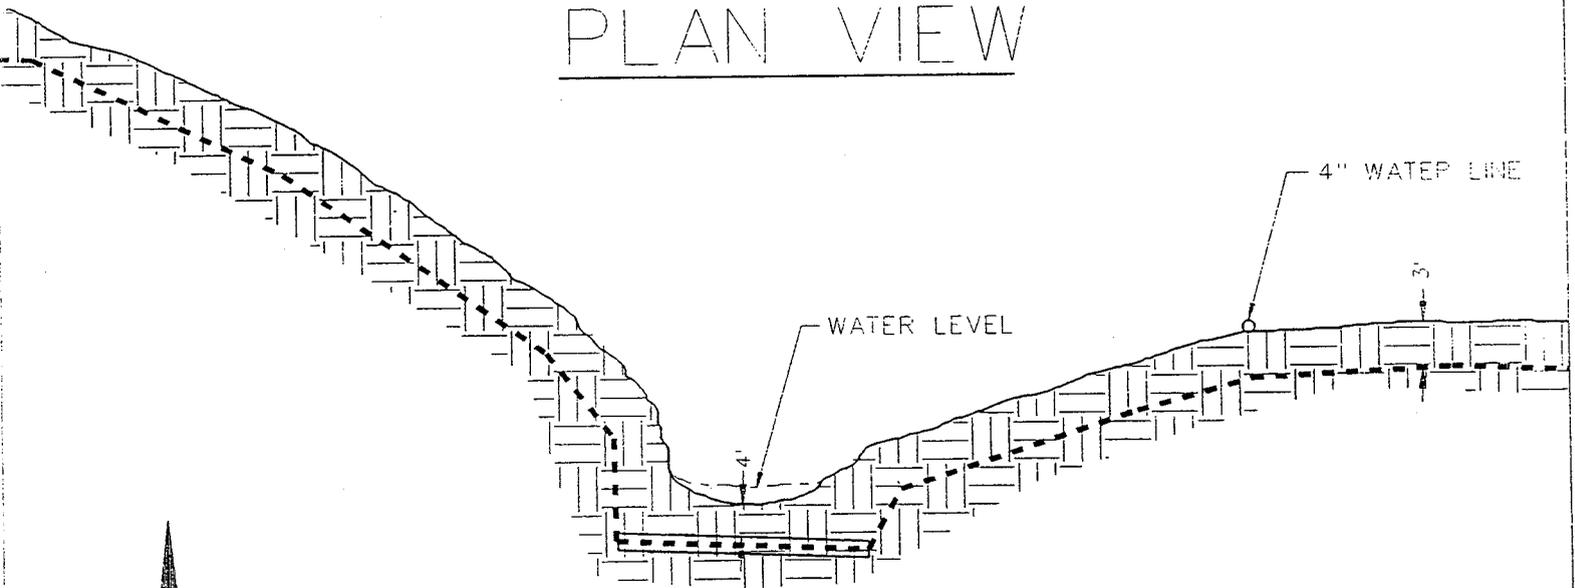

PROP 8" STEEL CASING
PROP 4" (P) IHP GAS LINE

CROSS SECTION A-A



PROPOSED RIVER CROSSING

SUNNYSIDE
 431 EAST HWY #123
 APPLICANT: MOUNTAIN FUEL SUPPLY
 SHEET 1
 SECTION 6, T15S, R14E, SLB&M
 DATE: MAY 09 1995

**Mountain
Fuel**

A QUESTAR COMPANY



180 EAST FIRST SOUTH

P.O. BOX 45360

SALT LAKE CITY, UTAH 84145-0360

PHONE (801) 534-5973

35

RICK HELLSTROM
PROPERTY AGENT

July 18, 1995

Jim Wells
Utah Division of Water Rights
1636 West North Temple
Salt Lake City, UT 84116

RE: STREAM CROSSING PERMIT - GRASSY TRAIL CREEK

Dear Mr. Wells,

Enclosed please find an application to cross Grassy Creek Trail in Carbon County, Utah. Please review this application at your earliest convenience and let me know if you need additional information to process this request. I can be reached at 534-5973.

Sincerely,

Rick Hellstrom
Property Agent

enclosures

METER

I

Lands



**Mountain
Fuel**

A QUESTAR COMPANY



180 EAST FIRST SOUTH

P.O. BOX 45360

SALT LAKE CITY, UTAH 84145-0360

PHONE (801) 534-5973

35

RICK HELLSTROM
PROPERTY AGENT

July 18, 1995

Jim Wells
Utah Division of Water Rights
1636 West North Temple
Salt Lake City, UT 84116

RE: STREAM CROSSING PERMIT - GRASSY TRAIL CREEK

Dear Mr. Wells,

Enclosed please find an application to cross Grassy Creek Trail in Carbon County, Utah. Please review this application at you earliest convenience and let me know if you need additional information to process this request. I can be reached at 534-5973.

Sincerely,

Rick Hellstrom
Property Agent

enclosures

METER ON
CO

BUR.

Lands

