

GENWAL COAL COMPANY

December 16, 1993

Mr. Wayne Western
Division of Oil Gas & Mining
3 Triad Center, Suite 350
355 West, North Temple
Salt Lake City, Utah 84180-1203

RE: Permit # ACT ^{007/012}~~015-032~~
Genwal Coal Company
Stoker Oil Project

Dear Mr. Western:

As per our discussion at Castle Valley Resources on 12/15/93 please find enclosed three copies of a map of the Stoker oil project at a scale of 1"=30'. This map shows the pipe routing and location of storage tanks in relation to the Oil Building.

In addition, a question was asked about where and how much absorbant material was stored on site. A minimum of 100lbs of Shop-Dry, Soda sorb or equivalent will be stored in the shop in 5 gallon cans.

Should you have any more questions or concerns please call.

Thank you for your timely response to this submittal.


Sincerely;

R. Jay Marshall
R. Jay Marshall P.E.
Chief Engineer
Genwal Coal Company


RECEIVED

DEC 27 1993


DIVISION OF
OIL, GAS & MINING

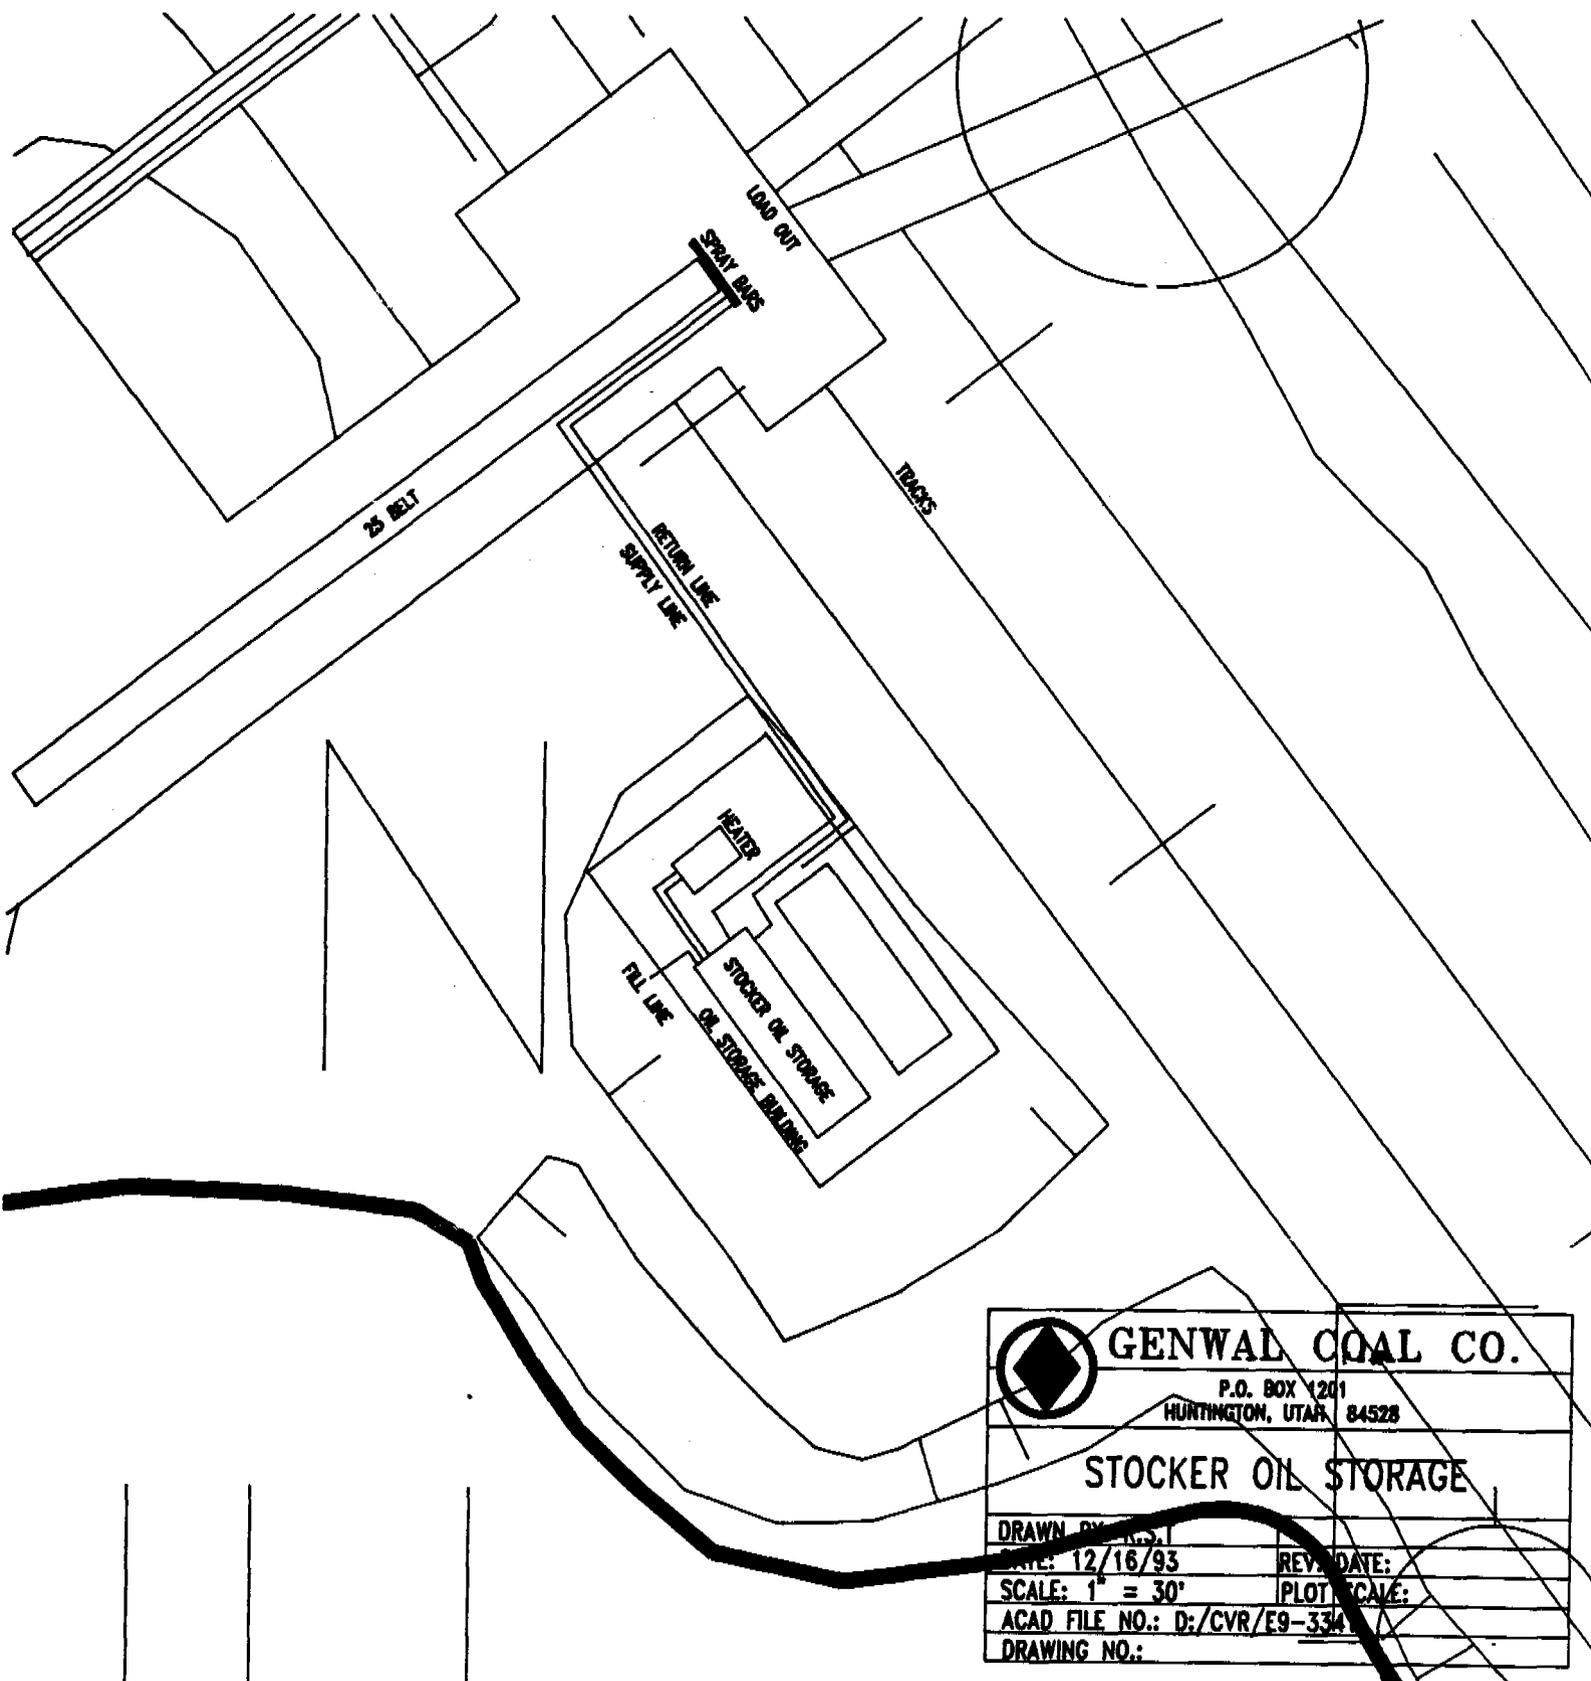

	GENWAL COAL CO.	
	P.O. BOX 1201 HUNTINGTON, UTAH 84528	
STOCKER OIL STORAGE		
DRAWN BY: R.S.T	DATE: 12/16/93	REV. DATE:
SCALE: 1" = 30'	PLOT SCALE:	
ACAD FILE NO.: D:/CVR/E9-334		
DRAWING NO.:		

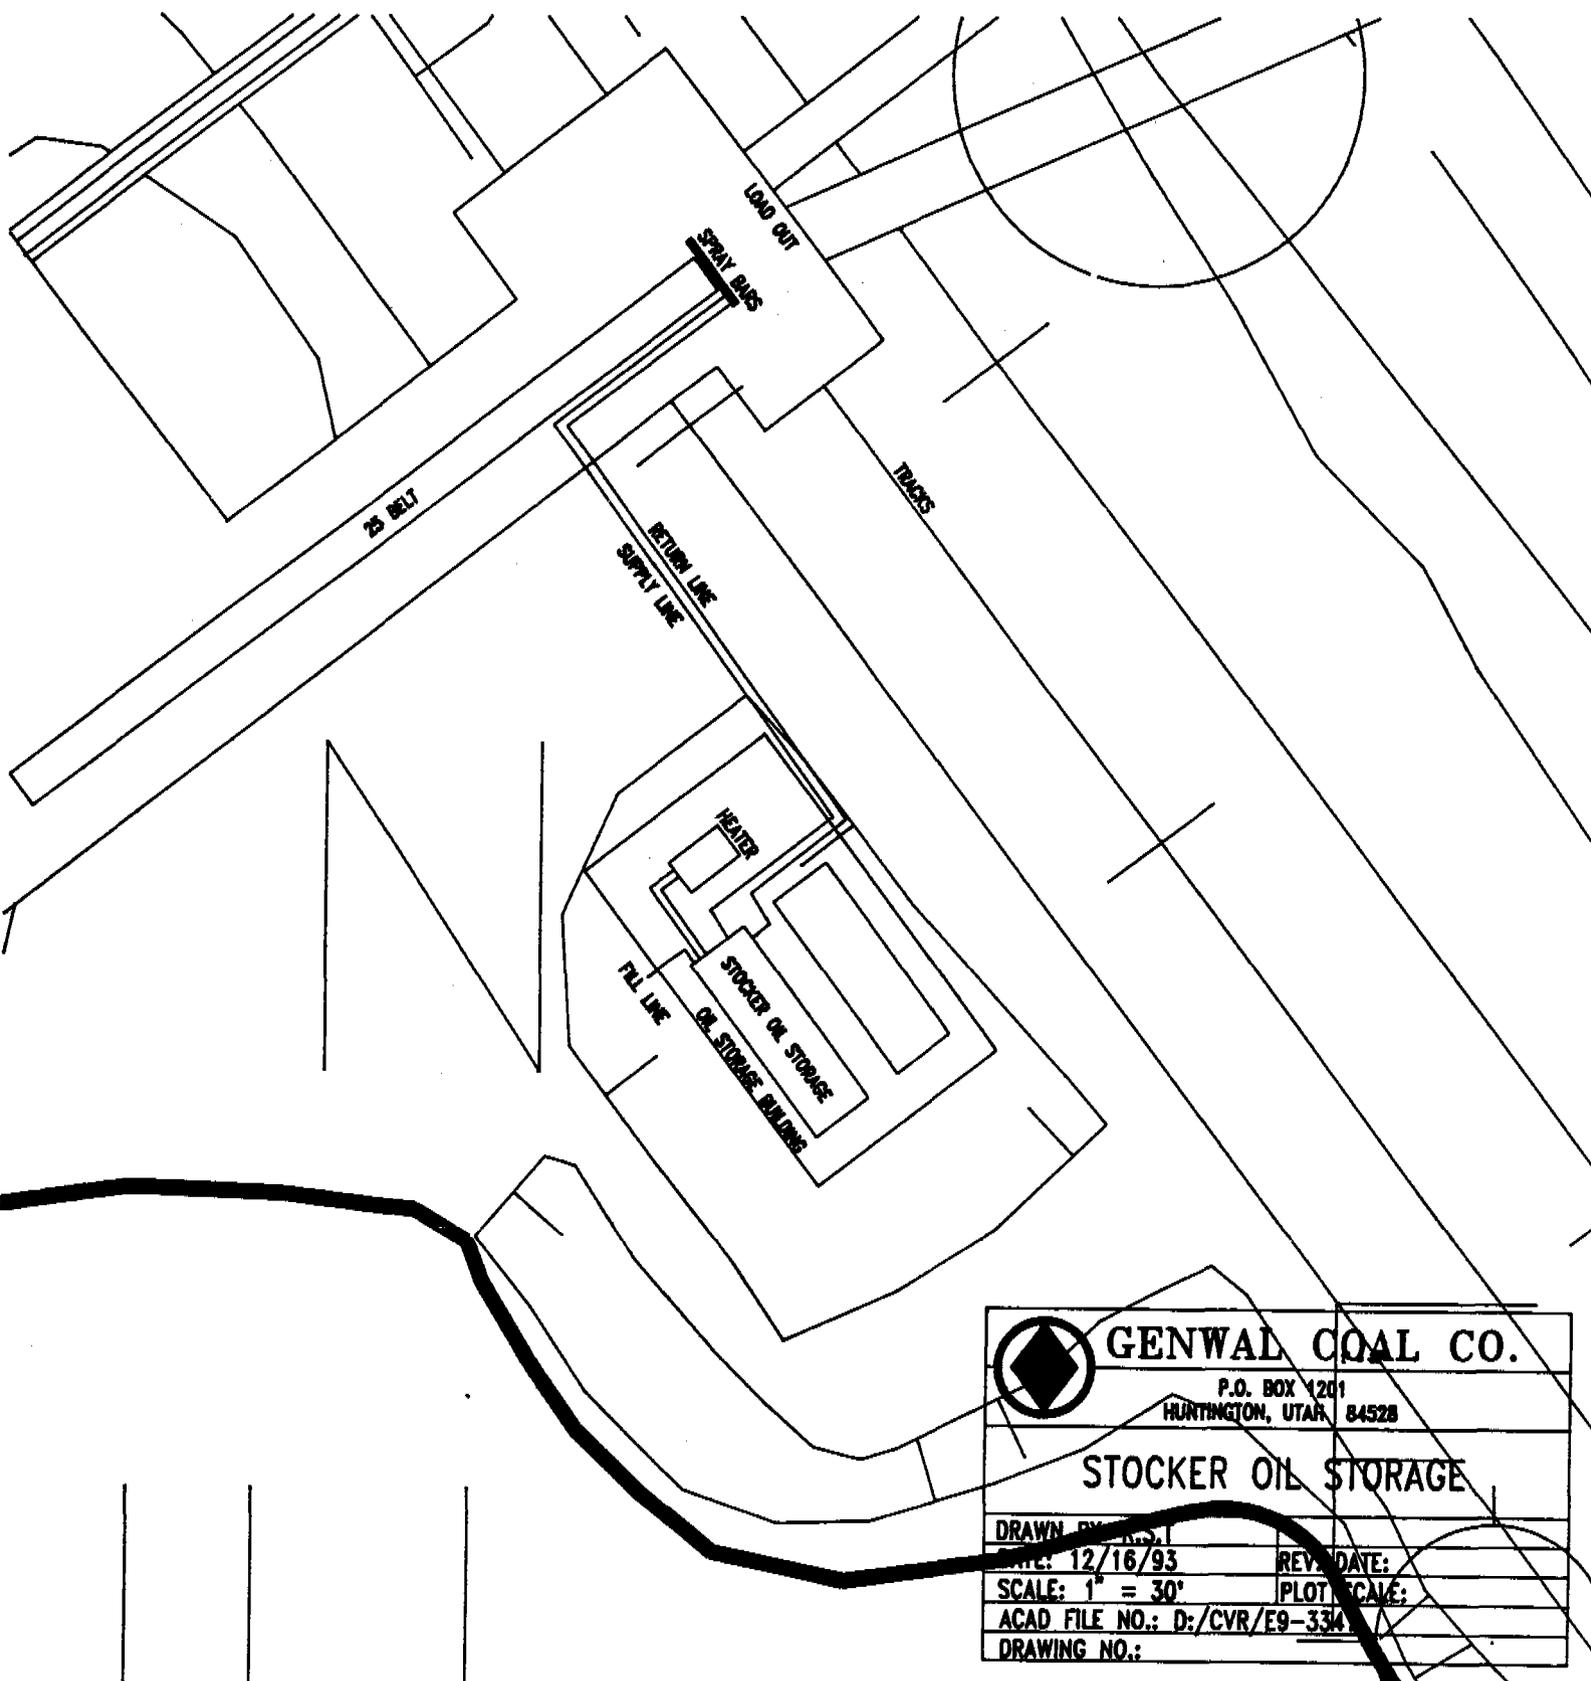

	GENWAL COAL CO.	
	P.O. BOX 1201 HUNTINGTON, UTAH 84528	
STOCKER OIL STORAGE		
DRAWN BY: R.S.I	DATE: 12/16/93	REV. DATE:
SCALE: 1" = 30'	PLOT SCALE:	
ACAD FILE NO.: D:/CVR/E9-334		
DRAWING NO.:		

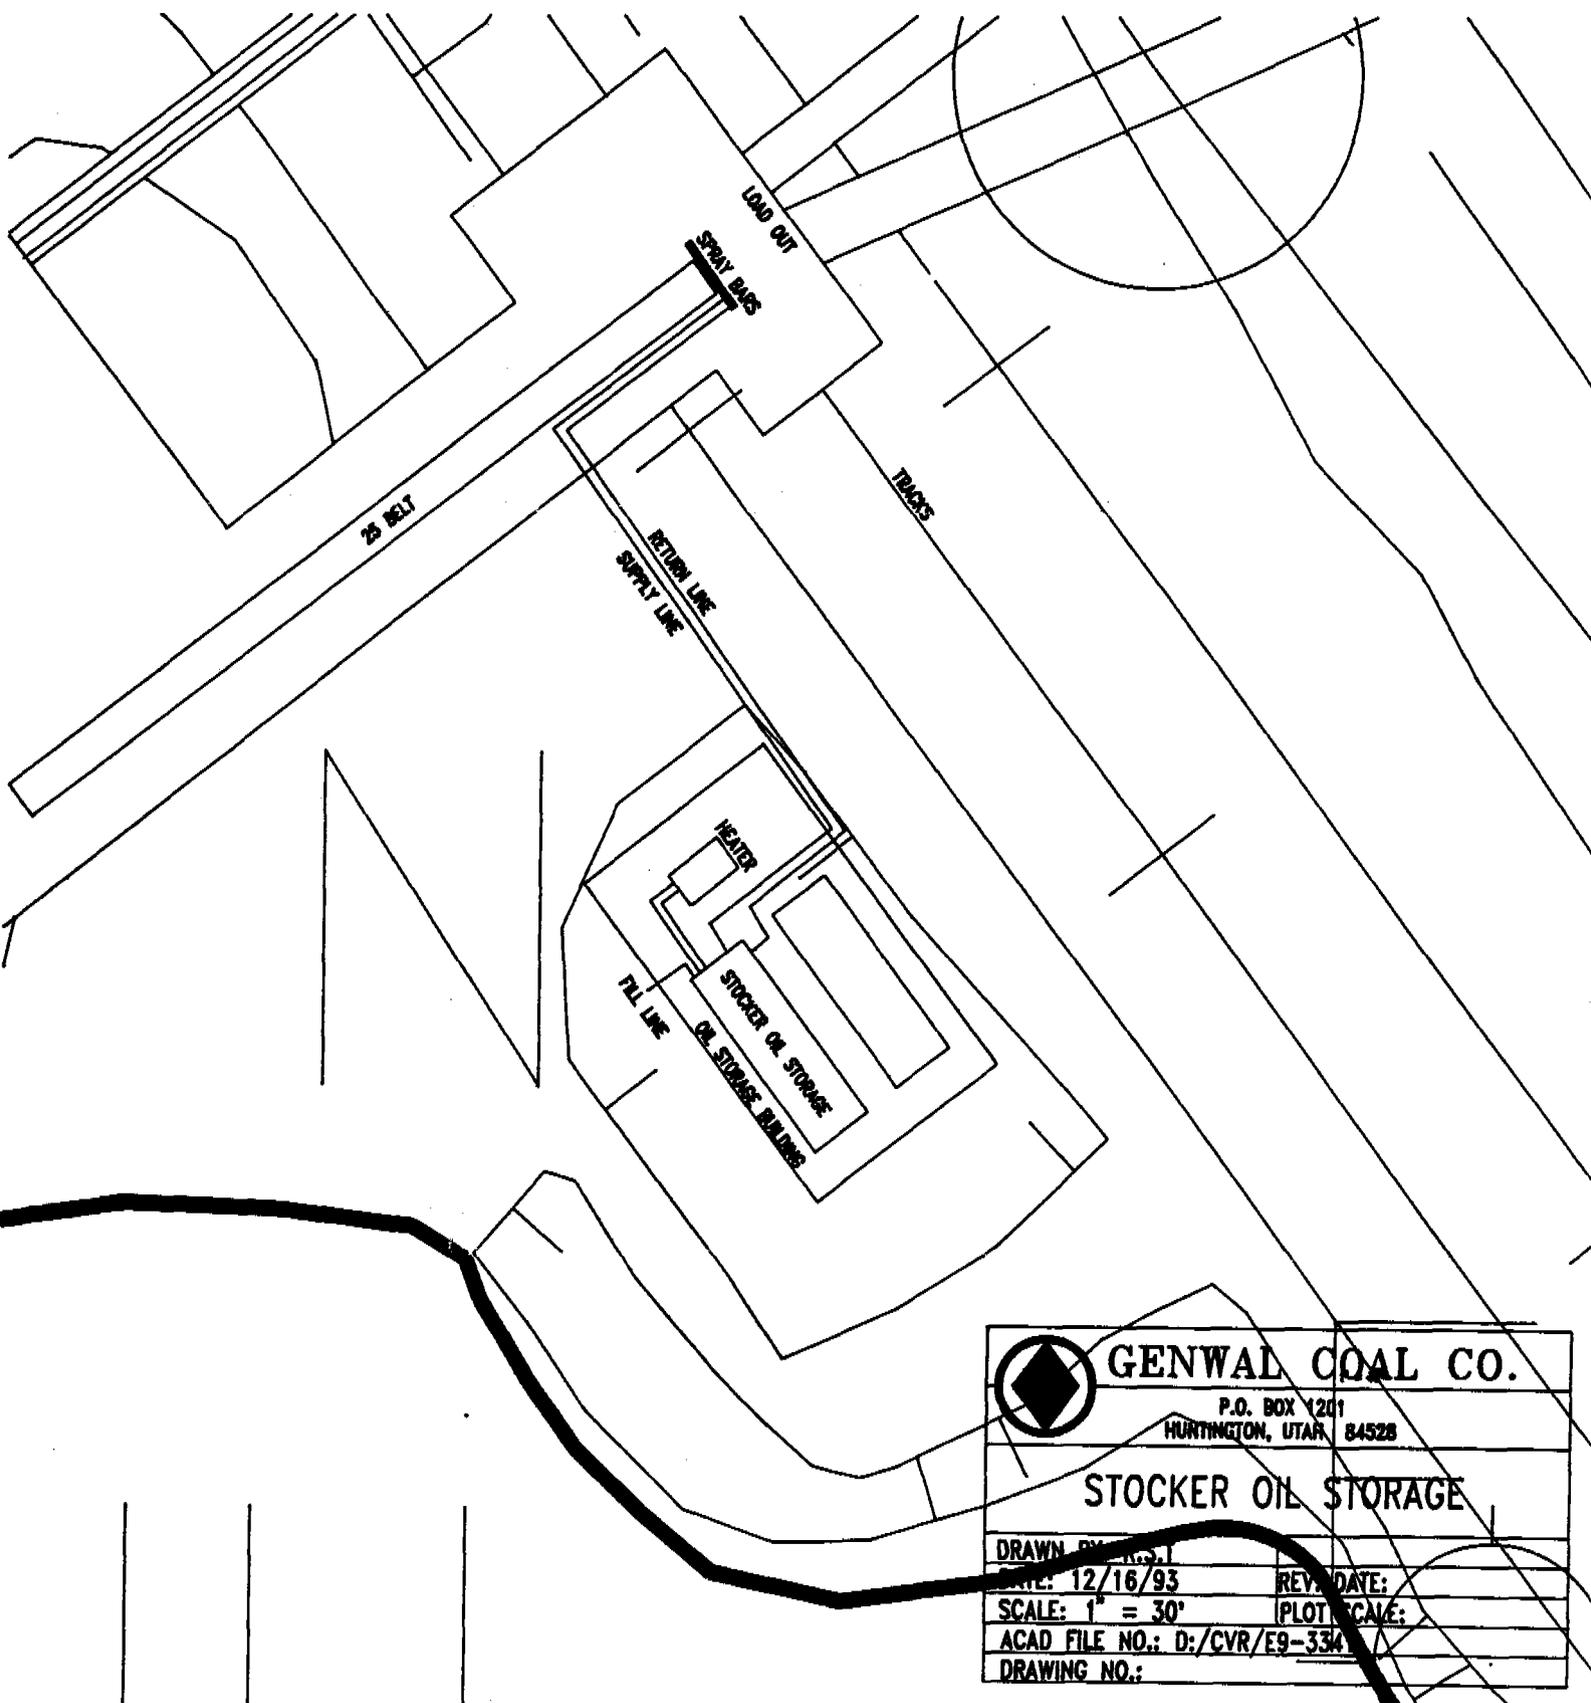

	GENWAL COAL CO.	
	P.O. BOX 1201 HURTINGTON, UTAH 84528	
STOCKER OIL STORAGE		
DRAWN BY: R.S.J.		REV. DATE:
DATE: 12/16/93		PLOT SCALE:
SCALE: 1" = 30'		
ACAD FILE NO.: D:/CVR/E9-334		
DRAWING NO.:		