


**NOTE:**  
 Most of the permit area boundary was based on original DWG, E9-3341 by U.S. Steel Corp. (03/02/81) with revisions by Coal Systems, Inc. (07/05/90).

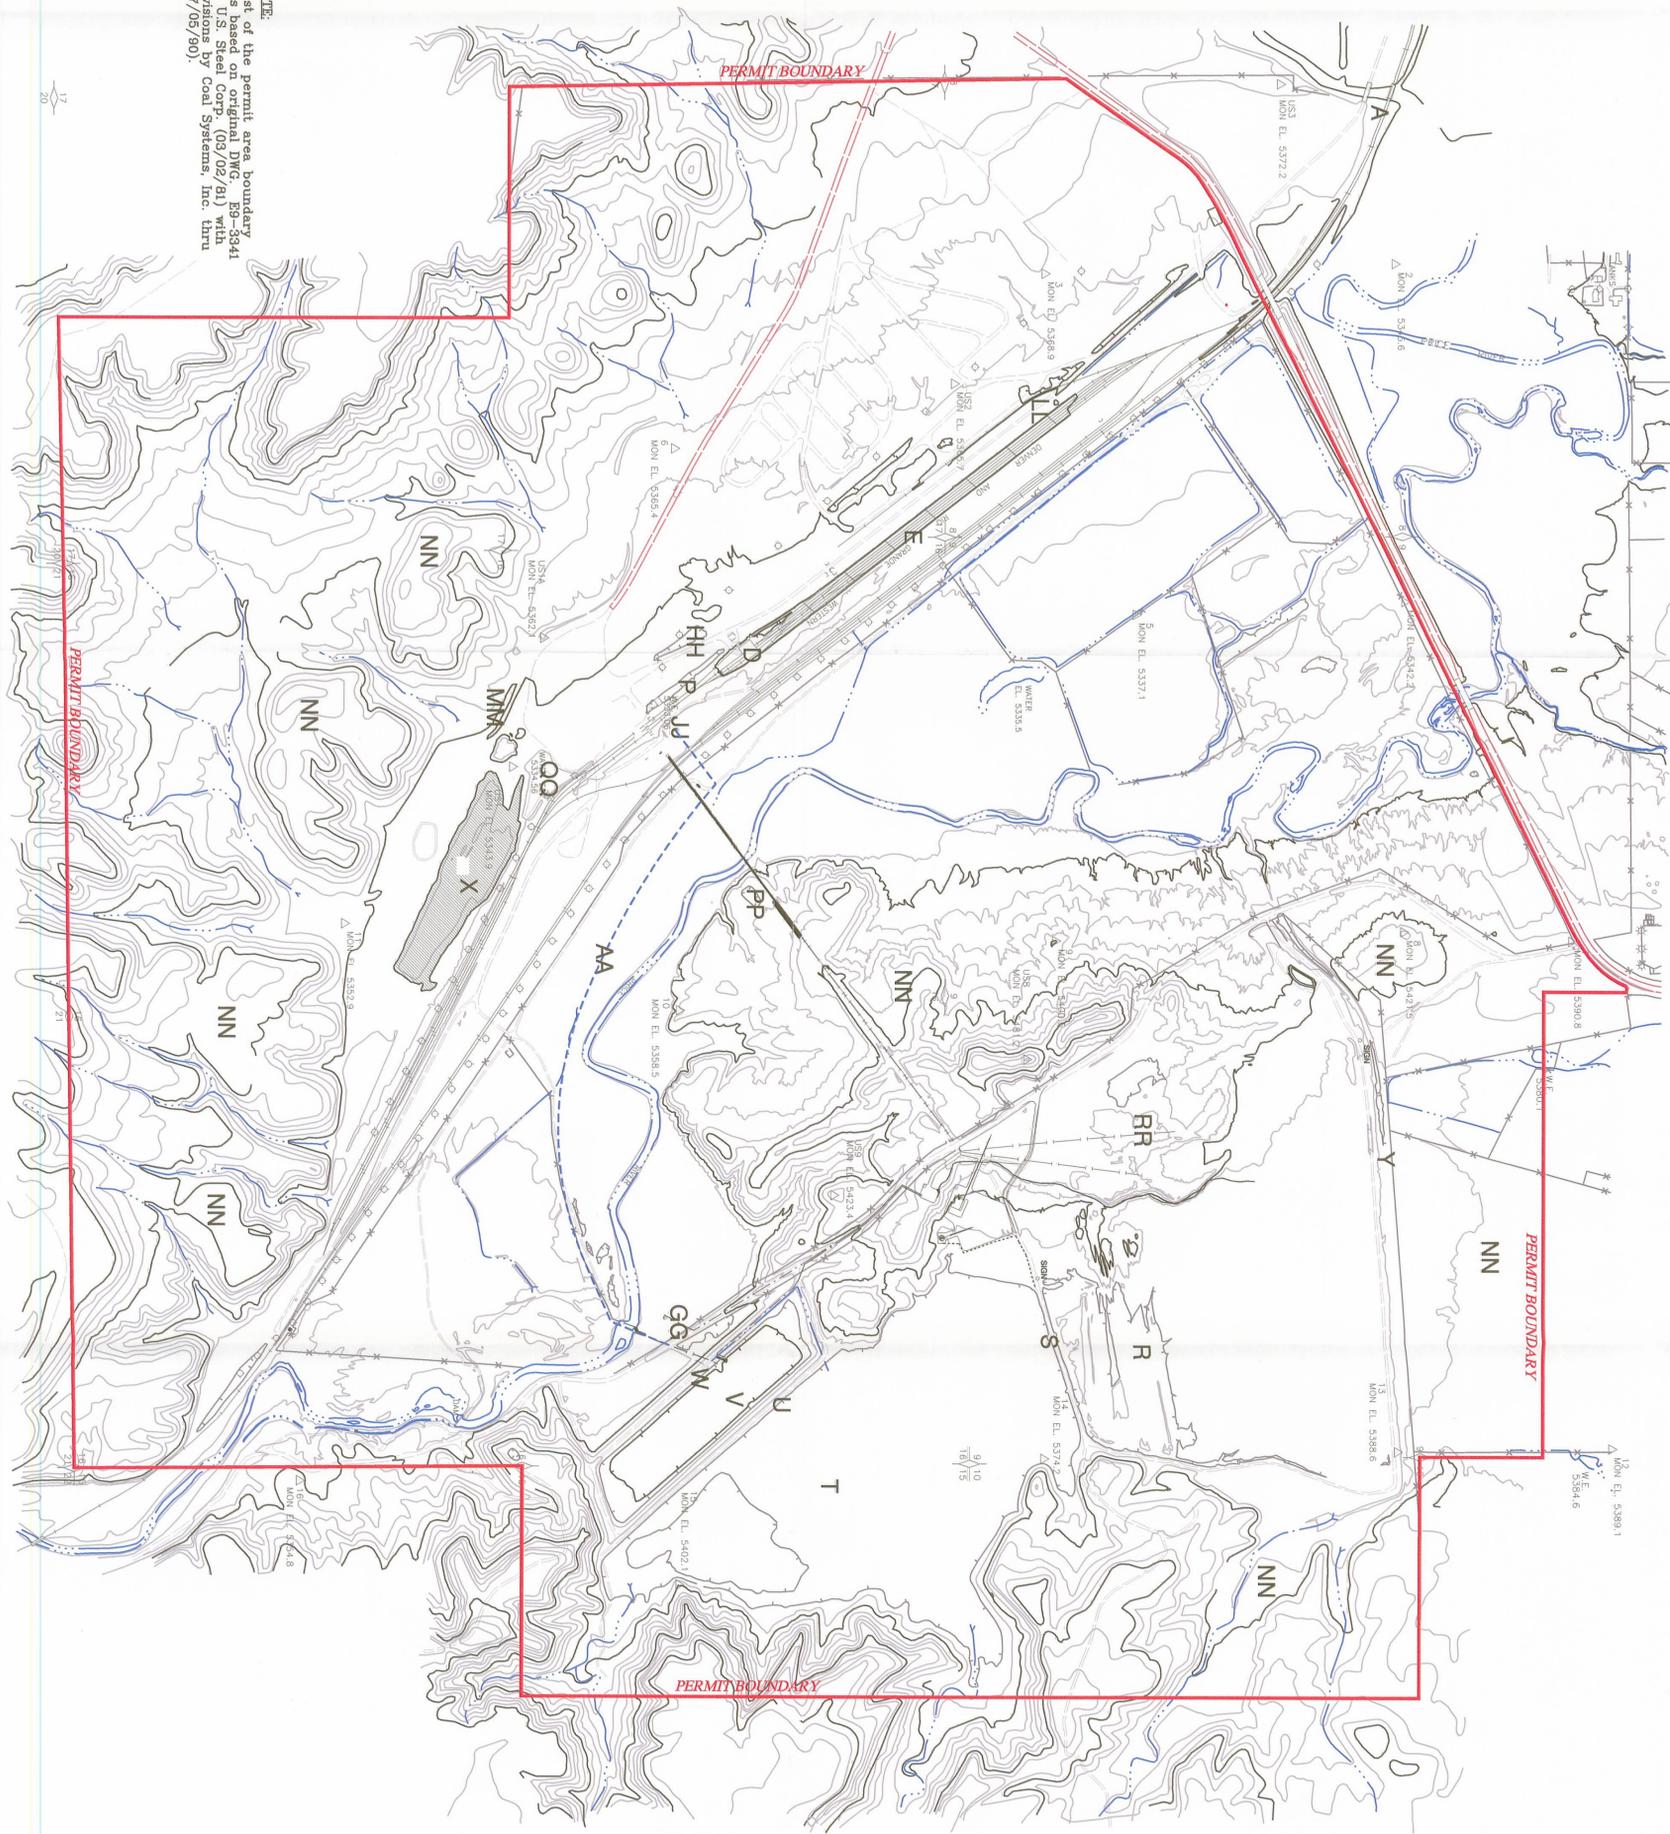

REVISIONS	BY	DATE
QU.TTW	L.W.J.	12/3/93
XX, labels	J.J.M.	4/28/94
YY, UTILITIES	T.L.	9/10/97
NN, TOPSOIL BORR. AREAS	CLP	11/4/97
Facility & PERMIT AREAS	J.S.	11/04/98
Add CW Pipeline/Update Boundary and Reshielded Areas	P.D.C.	10/17/06

Legend/Map Corrections on the Coal Plant and River Pump House Areas	Checked	Scale
Blochhawk Eng.	12-7-93	1"=500'
	DATE	



**PERMIT AREA, FACILITIES MAP**

**NEVADA ELECTRIC INVESTMENT COMPANY**

**MT. NEBO SCIENTIFIC, INC.**  
 RESEARCH AND CONSULTING



- EXISTING FACILITIES**
- A. BRIDGE
  - B. TRACK HOPPER/RAW COAL CONVEYOR
  - D. PLANT RAILROAD SYSTEM
  - E. AUXILIARY POND
  - F. UPPER REFUSE BASIN
  - R. UPPER REFUSE DIKE
  - S. LOWER REFUSE BASIN SEDIMENT POND
  - T. LOWER REFUSE DIKE
  - U. COARSE REFUSE PILE
  - V. CLEARWATER DIKE
  - W. CLEARWATER DIKE
  - X. COARSE REFUSE PILE
  - Y. SAPERAS DITCH
  - AA. CLEARWATER PIPELINE (FROM PREV. DWG. E9-3341 CERT. 06/28/84)
  - GG. RIVER WATER COLLECTION WELL
  - HH. ROAD POND
  - JL. DRYER POND
  - JM. STRIP POND
  - MM. DIVERSION DITCH (UD-1 & UD-1A)
  - NN. TOPSOIL BORROW AREAS
  - PP. PIPELINE SLURRY SEDIMENT POND
  - CC. PLANT SEDIMENT POND
  - RR. COARSE SLURRY POND REFUSE PILE(TEMPORARY)
- FACILITIES REMOVED DURING RECLAMATION - NO LONGER SHOWN ON MAP**
- B. ELECTRIC SUBSTATION
  - C. COAL CLEANING PLANT BUILDING
  - D. HOPPER AND FEED BELT FOR LOADING
  - E. SURRY PILE & SUPPORT STRUCTURES
  - F. COURSE REFUSE BIN
  - J. OFFICE BUILDING
  - K. STOREHOUSE
  - L. SHOP
  - M. COAL CARBONIZATION LAB
  - N. OIL STORAGE BUILDING
  - O. FUMHOUSE
  - Q. PAUL HOUSE
  - Z. COAL STORAGE, PROCESSING & LOADING AREA
  - BB. MATERIAL & EQUIPMENT STORAGE AREA
  - CC. SCRAP METAL STORAGE AREA
  - EE. NON-COAL WASTE HOLDING AREA
  - FF. OIL DRUM STORAGE AREA
  - II. POND FILL PILE
  - KK. POND FILL PILE
  - OO. FOUNDED TOPSOIL STRIPPING AREA
  - TT. HOPPER AND FEED BELT FOR LOADING
  - UU. HOPPER AND FEED BELT FOR LOADING
  - VV. TRUCK SCALE AND SCALE HOUSE
  - XX. SEPTIC TANK & DRAIN FIELDS (as per USS 11-21-59 E91296)



4/3  
8/10



4/3  
8/10



4/3  
8/10