



## State of Utah

### Department of Natural Resources

MICHAEL R. STYLER  
*Executive Director*

### Division of Oil, Gas & Mining

JOHN R. BAZA  
*Division Director*

JON M. HUNTSMAN, JR.  
*Governor*

GARY R. HERBERT  
*Lieutenant Governor*

**Representatives Present During the Inspection:**

OGM	Pete Hess	Environmental Scientist III
Company	Jay Marshall	Resident Agent

## Inspection Report

Permit Number:	C0070013
Inspection Type:	PARTIAL
Inspection Date:	Tuesday, July 29, 2008
Start Date/Time:	7/29/2008 8:50:00 AM
End Date/Time:	7/29/2008 10:15:00 AM
Last Inspection:	Tuesday, July 15, 2008

Inspector: Pete Hess, Environmental Scientist III

Weather: Sunny, clear, hot. 90's F.

InspectionID Report Number: 1715

*OK* Accepted by:

Permittee: **UTAHAMERICAN ENERGY INC**  
 Operator: **UTAHAMERICAN ENERGY INC**  
 Site: **HORSE CANYON MINE**  
 Address: **PO BOX 986, PRICE UT 84501**  
 County: **CARBON**  
 Permit Type: **PERMANENT COAL PROGRAM**  
 Permit Status: **ACTIVE**

#### Current Acreages

5,992.07	<b>Total Permitted</b>
122.49	<b>Total Disturbed</b>
61.65	<b>Phase I</b>
	<b>Phase II</b>
	<b>Phase III</b>

#### Mineral Ownership

- Federal  
 State  
 County  
 Fee  
 Other

#### Types of Operations

- Underground  
 Surface  
 Loadout  
 Processing  
 Reprocessing

#### Report summary and status for pending enforcement actions, permit conditions, Division Orders, and amendments:

The Permittee reported an illegal trespass through a reclaimed area (sediment pond #1) to the Division on July 28, 2008. The trespass occurred on or about July 19, 2008. Approximately 1175 feet of road was established through the reclaimed area which is being considered as part of the Phase III bond release application. The road width is approximately eleven feet; this equates to 0.3 acres of re-disturbance. The trespass was developed as part of the ATV trail being developed through this area.

Inspector's Signature: \_\_\_\_\_

*Pete Hess*

Date \_\_\_\_\_

Tuesday, July 29, 2008

Pete Hess, Environmental Scientist III

Inspector ID Number: 46

**Note:** This inspection report does not constitute an affidavit of compliance with the regulatory program of the Division of Oil, Gas and Mining.

**REVIEW OF PERMIT, PERFORMANCE STANDARDS PERMIT CONDITION REQUIREMENTS**

1. Substantiate the elements on this inspection by checking the appropriate performance standard.
  - a. For COMPLETE inspections provide narrative justification for any elements not fully inspected unless element is not appropriate to the site, in which case check Not Applicable.
  - b. For PARTIAL inspections check only the elements evaluated.
2. Document any noncompliance situation by reference the NOV issued at the appropriate performance standard listed below.
3. Reference any narratives written in conjunction with this inspection at the appropriate performance standard listed below.
4. Provide a brief status report for all pending enforcement actions, permit conditions, Divison Orders, and amendments.

	Evaluated	Not Applicable	Comment	Enforcement
1. Permits, Change, Transfer, Renewal, Sale	<input type="checkbox"/>	<input type="checkbox"/>	<input type="checkbox"/>	<input type="checkbox"/>
2. Signs and Markers	<input type="checkbox"/>	<input checked="" type="checkbox"/>	<input type="checkbox"/>	<input type="checkbox"/>
3. Topsoil	<input type="checkbox"/>	<input type="checkbox"/>	<input type="checkbox"/>	<input type="checkbox"/>
4.a Hydrologic Balance: Diversions	<input type="checkbox"/>	<input type="checkbox"/>	<input type="checkbox"/>	<input type="checkbox"/>
4.b Hydrologic Balance: Sediment Ponds and Impoundments	<input type="checkbox"/>	<input type="checkbox"/>	<input type="checkbox"/>	<input type="checkbox"/>
4.c Hydrologic Balance: Other Sediment Control Measures	<input checked="" type="checkbox"/>	<input type="checkbox"/>	<input checked="" type="checkbox"/>	<input type="checkbox"/>
4.d Hydrologic Balance: Water Monitoring	<input type="checkbox"/>	<input type="checkbox"/>	<input type="checkbox"/>	<input type="checkbox"/>
4.e Hydrologic Balance: Effluent Limitations	<input type="checkbox"/>	<input type="checkbox"/>	<input type="checkbox"/>	<input type="checkbox"/>
5. Explosives	<input type="checkbox"/>	<input type="checkbox"/>	<input type="checkbox"/>	<input type="checkbox"/>
6. Disposal of Excess Spoil, Fills, Benches	<input type="checkbox"/>	<input type="checkbox"/>	<input type="checkbox"/>	<input type="checkbox"/>
7. Coal Mine Waste, Refuse Piles, Impoundments	<input type="checkbox"/>	<input type="checkbox"/>	<input type="checkbox"/>	<input type="checkbox"/>
8. Noncoal Waste	<input checked="" type="checkbox"/>	<input type="checkbox"/>	<input type="checkbox"/>	<input type="checkbox"/>
9. Protection of Fish, Wildlife and Related Environmental Issues	<input checked="" type="checkbox"/>	<input type="checkbox"/>	<input type="checkbox"/>	<input type="checkbox"/>
10. Slides and Other Damage	<input type="checkbox"/>	<input type="checkbox"/>	<input type="checkbox"/>	<input type="checkbox"/>
11. Contemporaneous Reclamation	<input type="checkbox"/>	<input type="checkbox"/>	<input type="checkbox"/>	<input type="checkbox"/>
12. Backfilling And Grading	<input type="checkbox"/>	<input type="checkbox"/>	<input type="checkbox"/>	<input type="checkbox"/>
13. Revegetation	<input checked="" type="checkbox"/>	<input type="checkbox"/>	<input checked="" type="checkbox"/>	<input type="checkbox"/>
14. Subsidence Control	<input type="checkbox"/>	<input type="checkbox"/>	<input type="checkbox"/>	<input type="checkbox"/>
15. Cessation of Operations	<input type="checkbox"/>	<input type="checkbox"/>	<input type="checkbox"/>	<input type="checkbox"/>
16.a Roads: Construction, Maintenance, Surfacing	<input checked="" type="checkbox"/>	<input type="checkbox"/>	<input checked="" type="checkbox"/>	<input type="checkbox"/>
16.b Roads: Drainage Controls	<input type="checkbox"/>	<input type="checkbox"/>	<input type="checkbox"/>	<input type="checkbox"/>
17. Other Transportation Facilities	<input checked="" type="checkbox"/>	<input type="checkbox"/>	<input checked="" type="checkbox"/>	<input type="checkbox"/>
18. Support Facilities, Utility Installations	<input type="checkbox"/>	<input type="checkbox"/>	<input type="checkbox"/>	<input type="checkbox"/>
19. AVS Check	<input type="checkbox"/>	<input type="checkbox"/>	<input type="checkbox"/>	<input type="checkbox"/>
20. Air Quality Permit	<input type="checkbox"/>	<input type="checkbox"/>	<input type="checkbox"/>	<input type="checkbox"/>
21. Bonding and Insurance	<input type="checkbox"/>	<input type="checkbox"/>	<input type="checkbox"/>	<input type="checkbox"/>
22. Other	<input type="checkbox"/>	<input type="checkbox"/>	<input type="checkbox"/>	<input type="checkbox"/>

**4.c Hydrologic Balance: Other Sediment Control Measures**

The re-established vegetation lying along the trespass road has not been damaged and appears to be doing well in spite of the hot dry summer in this area.

**13. Revegetation**


UtahAmerican Energy intends to make the trespasser roughen and re-seed the 0.3 acres associated with the trespass.

**16.a Roads: Construction, Maintenance, Surfacing**


The trespass road was made by blading off the vegetation for its length. It will remain a dirt surface road until reclamation.

**17. Other Transportation Facilities**

The trespass was made by a contractor who is salvaging the track from the old Carbon County Railroad for the Intermountain Power Agency. A Mr. Joe Kattrup is the responsible trespass representative.

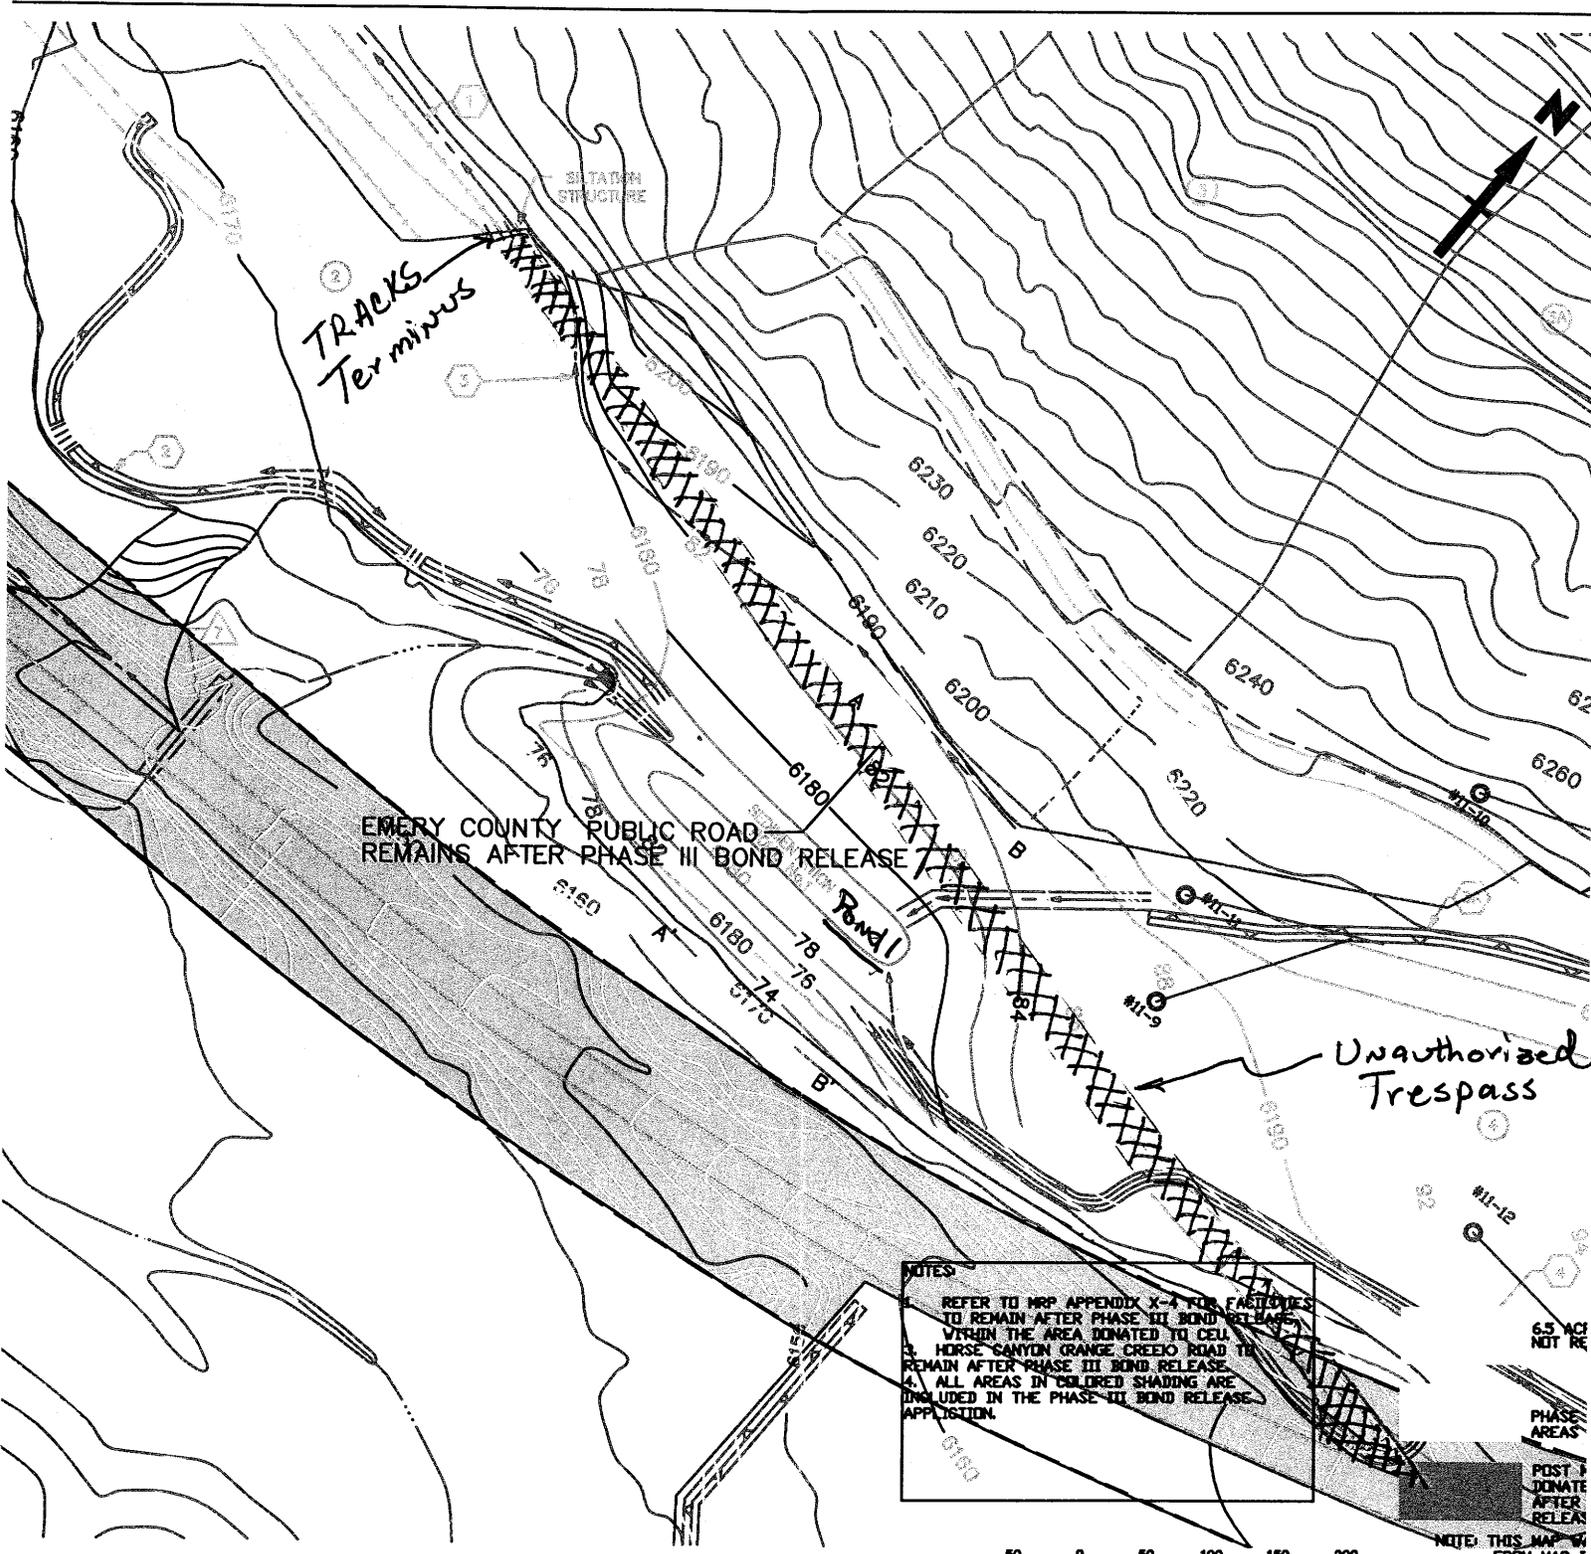

NOTES  
 REFER TO MRP APPENDIX X-4 FOR FACILITIES TO REMAIN AFTER PHASE III BOND RELEASE WITHIN THE AREA DONATED TO CELL HORSE CANYON CREEK ROAD TO REMAIN AFTER PHASE III BOND RELEASE. ALL AREAS IN DOTTED SHADING ARE INCLUDED IN THE PHASE III BOND RELEASE APPLICATION.

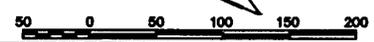

DESIGNED AND DEVELOPED BY KAMER ENGINEERS, INC., 1000-1001, PUEBLO AVENUE, DENVER, COLORADO, 80202	SCALE AS SHOWN	DATE
DRAWN BY B.A. GRIMES		10-28-83
CHECKED BY		
IN CHARGE		
DATE		

UTAHAMERICAN ENERGY, INC.  
 P.O. BOX 986, PRICE, UTAH 84501

REVISION, ALL	
BY	
DATE	
PHASE III BOND RELEASE AREAS	
POST DONATE AFTER RELEASE	
NOTE: THIS MAP IS FROM MAP I	
JOB NO. 304.01.100	DWG.



#1 Horse Canyon Trespass Road



#2



#3