




- ① **SEDIMENT POND**  
REDESIGN SEDIMENT POND TO ONE (1) CELL. SLOPE FILL EMBANKMENTS TO MINIMUM 2H:1V. REFER TO TEXT FOR DESIGN.
- ② **LITTLE SYNDER CANYON DRAINAGE**  
CONSTRUCT AS DESIGNED BY EARTHFAK. EXCESS EXCAVATED MATERIAL PLACED ON PORTAL BENCH.
- ③ **TRANSFORMER ROAD**  
RECLAIM TRANSFORMER ACCESS ROAD BY PULLING MATERIAL FROM OUT-SLOPE, GRADE AND SEED.
- ④ **ACCESS ROAD AND CROSS CULVERTS**  
RE-ESTABLISH DITCH TO PROPER GRADE. RESTORE INFLOW OF THIRD CROSS-CULVERT. CLEAN INFLOW OF ALL THREE (3) CULVERTS AND ADD ROCK FOR ENTRANCE.
- ⑤ **CULVERT 'A' AREA CHANNEL RESTORATION**  
RESTORE CHANNEL AS PER DESIGN. BASE DESIGN ON 100YR/24HR PEAK FLOW.
- ⑥ **MUD CREEK CHANNEL REPAIR**  
REPAIR MUD CREEK CHANNEL AS SPECIFIED IN TEXT.
- ⑦ **BACKFILLING AND GRADING**  
FINALIZE BACKFILLING OF PORTAL BENCH AS PER APPROVED RECLAMATION PLAN. GRADE PORTAL BENCH ACCESS ROAD.
- ⑧ **WATER WELL RIGHTS**  
TRANSFER WATER WELL RIGHTS TO JACK OTANI.
- ⑨ **RIPARIAN VEGETATION**  
PLANT RIPARIAN VEGETATION AS PER APPROVED RECLAMATION PLAN.
- ⑩ **DITCH B**  
UPON COMPLETION OF LITTLE SYNDER DRAINAGE CONSTRUCTION AND PORTAL BENCH BACKFILLING, RE-ESTABLISH DITCH B.

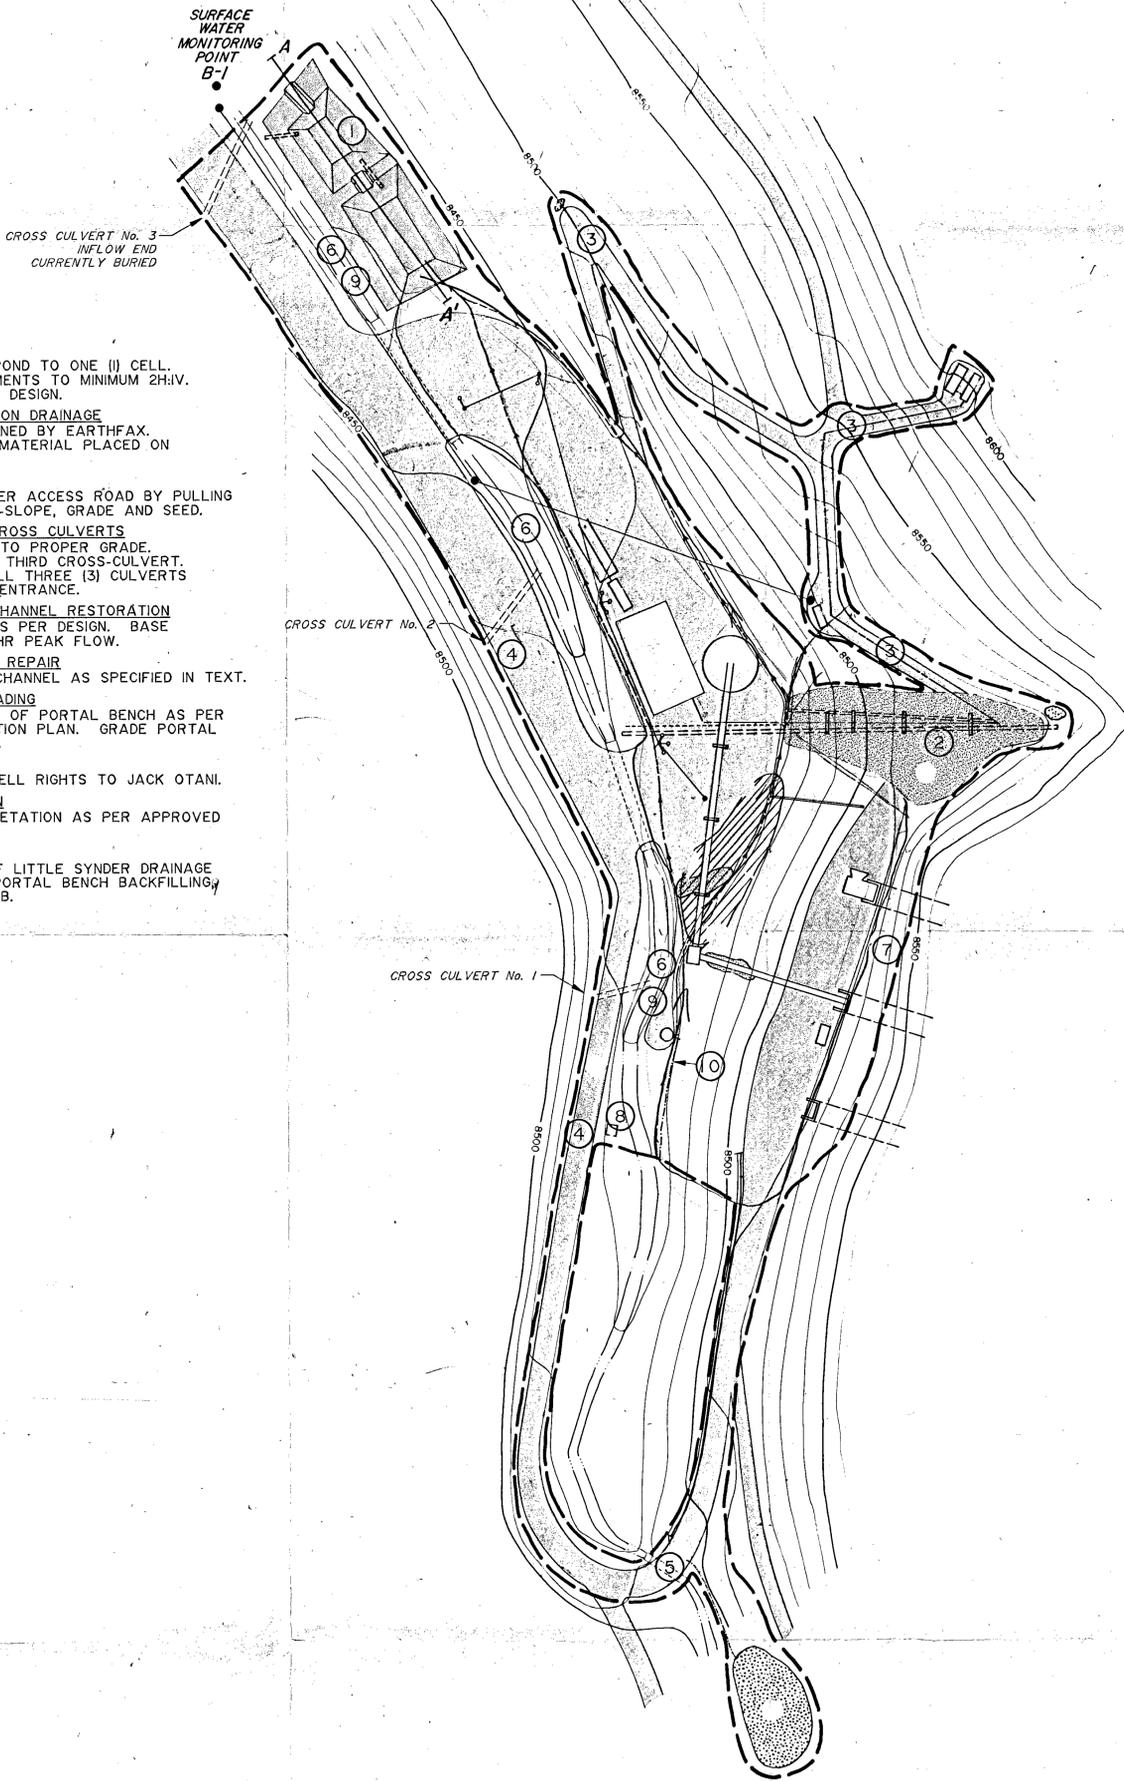

**LEGEND**

- DISTURBED AREA BOUNDARY
- ▭ ROADS & BENCH AREAS
- ▨ MINE DEVELOPMENT WASTE
- ▩ TOPSOIL STOCKPILE
- ▧ SEDIMENT POND STRUCTURE

**MAP KEY**

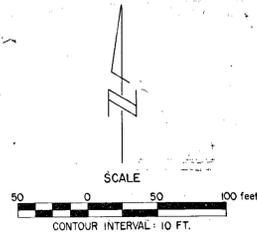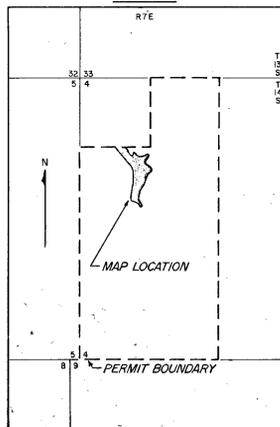

**RECEIVED**  
AUG 10 1988  
DIVISION OF  
OIL, GAS & MINING

**NORTH AMERICAN EQUITIES, n.v.**  
**FINAL RECLAMATION  
PLAN SUMMARY MAP**

Scale: 1" = 50'	Date: AUG, 1988	Design By: DJK	Drawn By: JMH
<b>ACZ Inc.</b> ENGINEERING AND ENVIRONMENTAL DIVISION STEAMBOAT SPRINGS, COLORADO			Drawing Number: <b>MAP 1</b>