


LEGEND:

- EXISTING CONTOURS (2' INTERVAL)
- - - - - PROPOSED CONTOUR
- _____ EXISTING TOPSOIL PILE PERIMETER
- _____ PROPOSED TOPSOIL PILE PERIMETER
- ===== NEW BERM




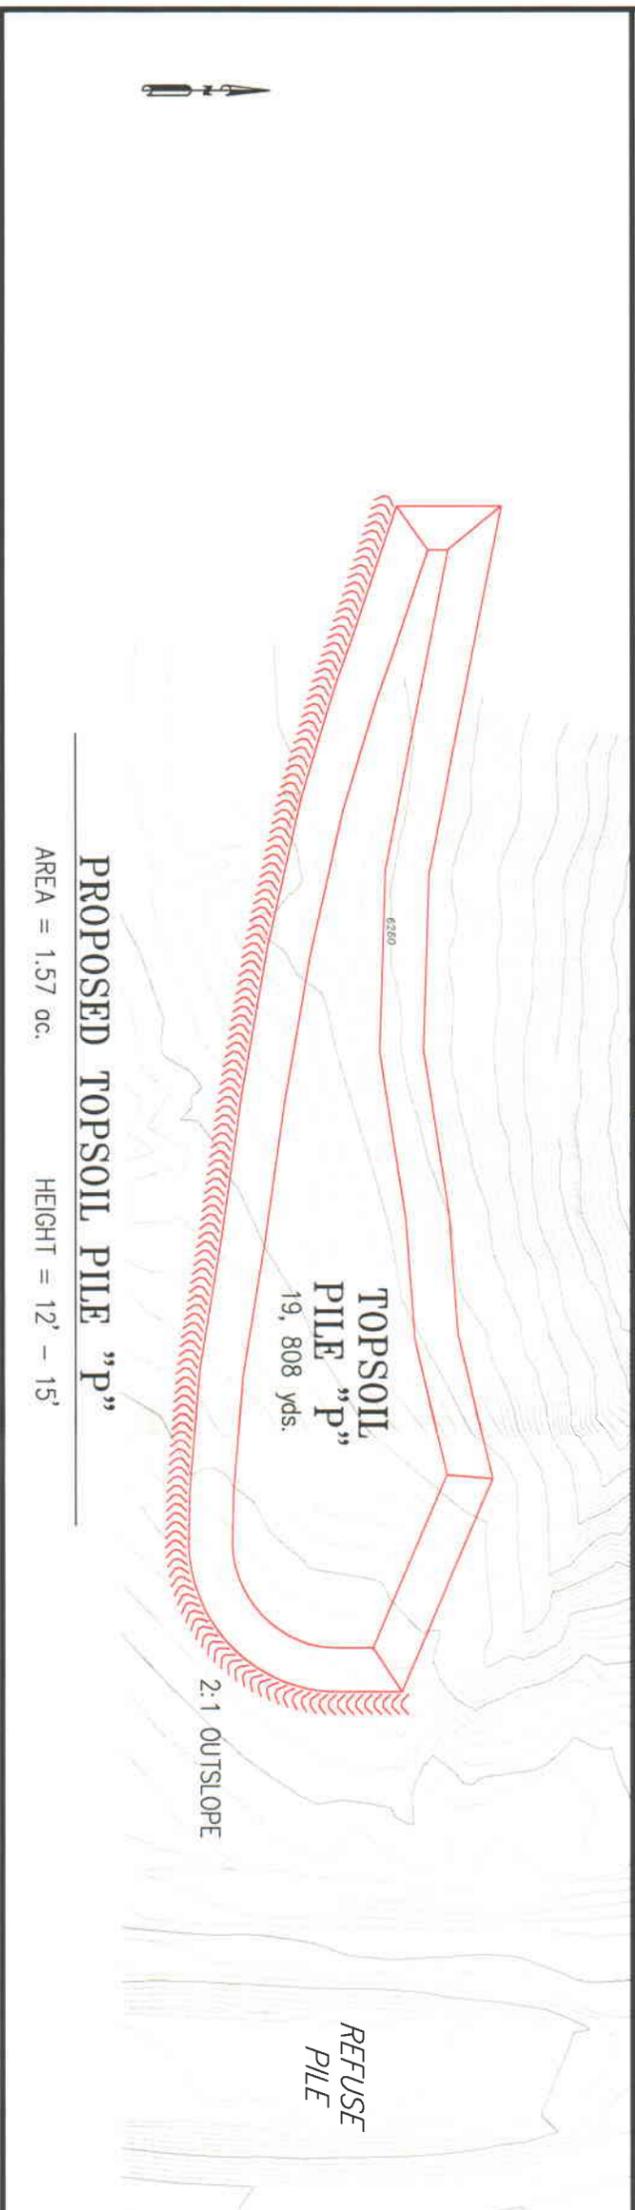

ANDALEX
RESOURCES, INC.

**WILDCAT LOADOUT
TOPSOIL PILE DETAILS
EXISTING AND PROPOSED**

REVISION NUMBER:	SCALE:
1	1" = 100'
DATE:	PLATE 13B
MAY 2007	

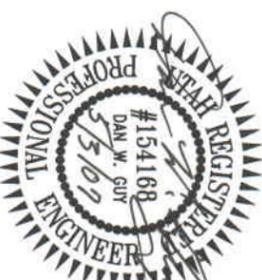

#154188
DAN W. GUTZ
5/3/09
PROFESSIONAL ENGINEER