



Norman H. Bangerter
Governor

Dee C. Hansen
Executive Director

Dianne R. Nielson, Ph.D.
Division Director

State of Utah

DEPARTMENT OF NATURAL RESOURCES
DIVISION OF OIL, GAS AND MINING

355 West North Temple
3 Triad Center, Suite 350
Salt Lake City, Utah 84180-1203
801-538-5340

May 22, 1991

Pam

TO: File

FROM: Pamela Grubaugh-Littig, Permit Supervisor *pgl*

Re: Sunnyside Cogeneration Facility, Environmental Power Corporation (EPC), Sunnyside Mine, ACT/007/007, Folder #2, Carbon County, Utah
037

A meeting was held at the Division on Tuesday, May 14, 1991 to discuss the Sunnyside Cogeneration Project at and near the Sunnyside Mine. In attendance were: Dianne R. Nielson, DOGM; Lowell P. Braxton, DOGM; Pamela Grubaugh-Littig, DOGM; Robert E. Barton, P.E. for EPC; Caroline L. Skuzeski, Attorney.

The lease area (that was deleted from the Sunnyside Mine permit area in 1988, see attached) will be the site for the facilities. Construction of this site will be completed in approximately two years (June 1993).

Coarse refuse from the Sunnyside Mine will be the feed for the Cogeneration Facility. It is tentatively scheduled for coarse refuse to be directly delivered by trucks from the Sunnyside Mine Preparation Plant to the Cogeneration Facility. The current refuse pile will be used later as feed for the plant. A 30-year life is expected for this Cogeneration Facility at a 375,000 tons per year coarse refuse requirement. Anticipated feed material to be stockpiled on the Cogeneration Site would be no more than a 1-2 week supply (7,000 to 15,000 tons).


The delivery of the coarse refuse to the Cogeneration Facility from the Sunnyside Mine will require an amendment to the Sunnyside Mine permit. It is suggested that this amendment (or any other amendments) be submitted to the Division in a timely manner to allow time for adequate review and approval.

jbe

Attachment

cc: Joe Fielder, Sunnyside Coal Company
Ed Barton, P.E. (EPC)
Lowell P. Braxton, DOGM
Henry Sauer, DOGM
Bill Malencik, DOGM, Price

AT007007.03

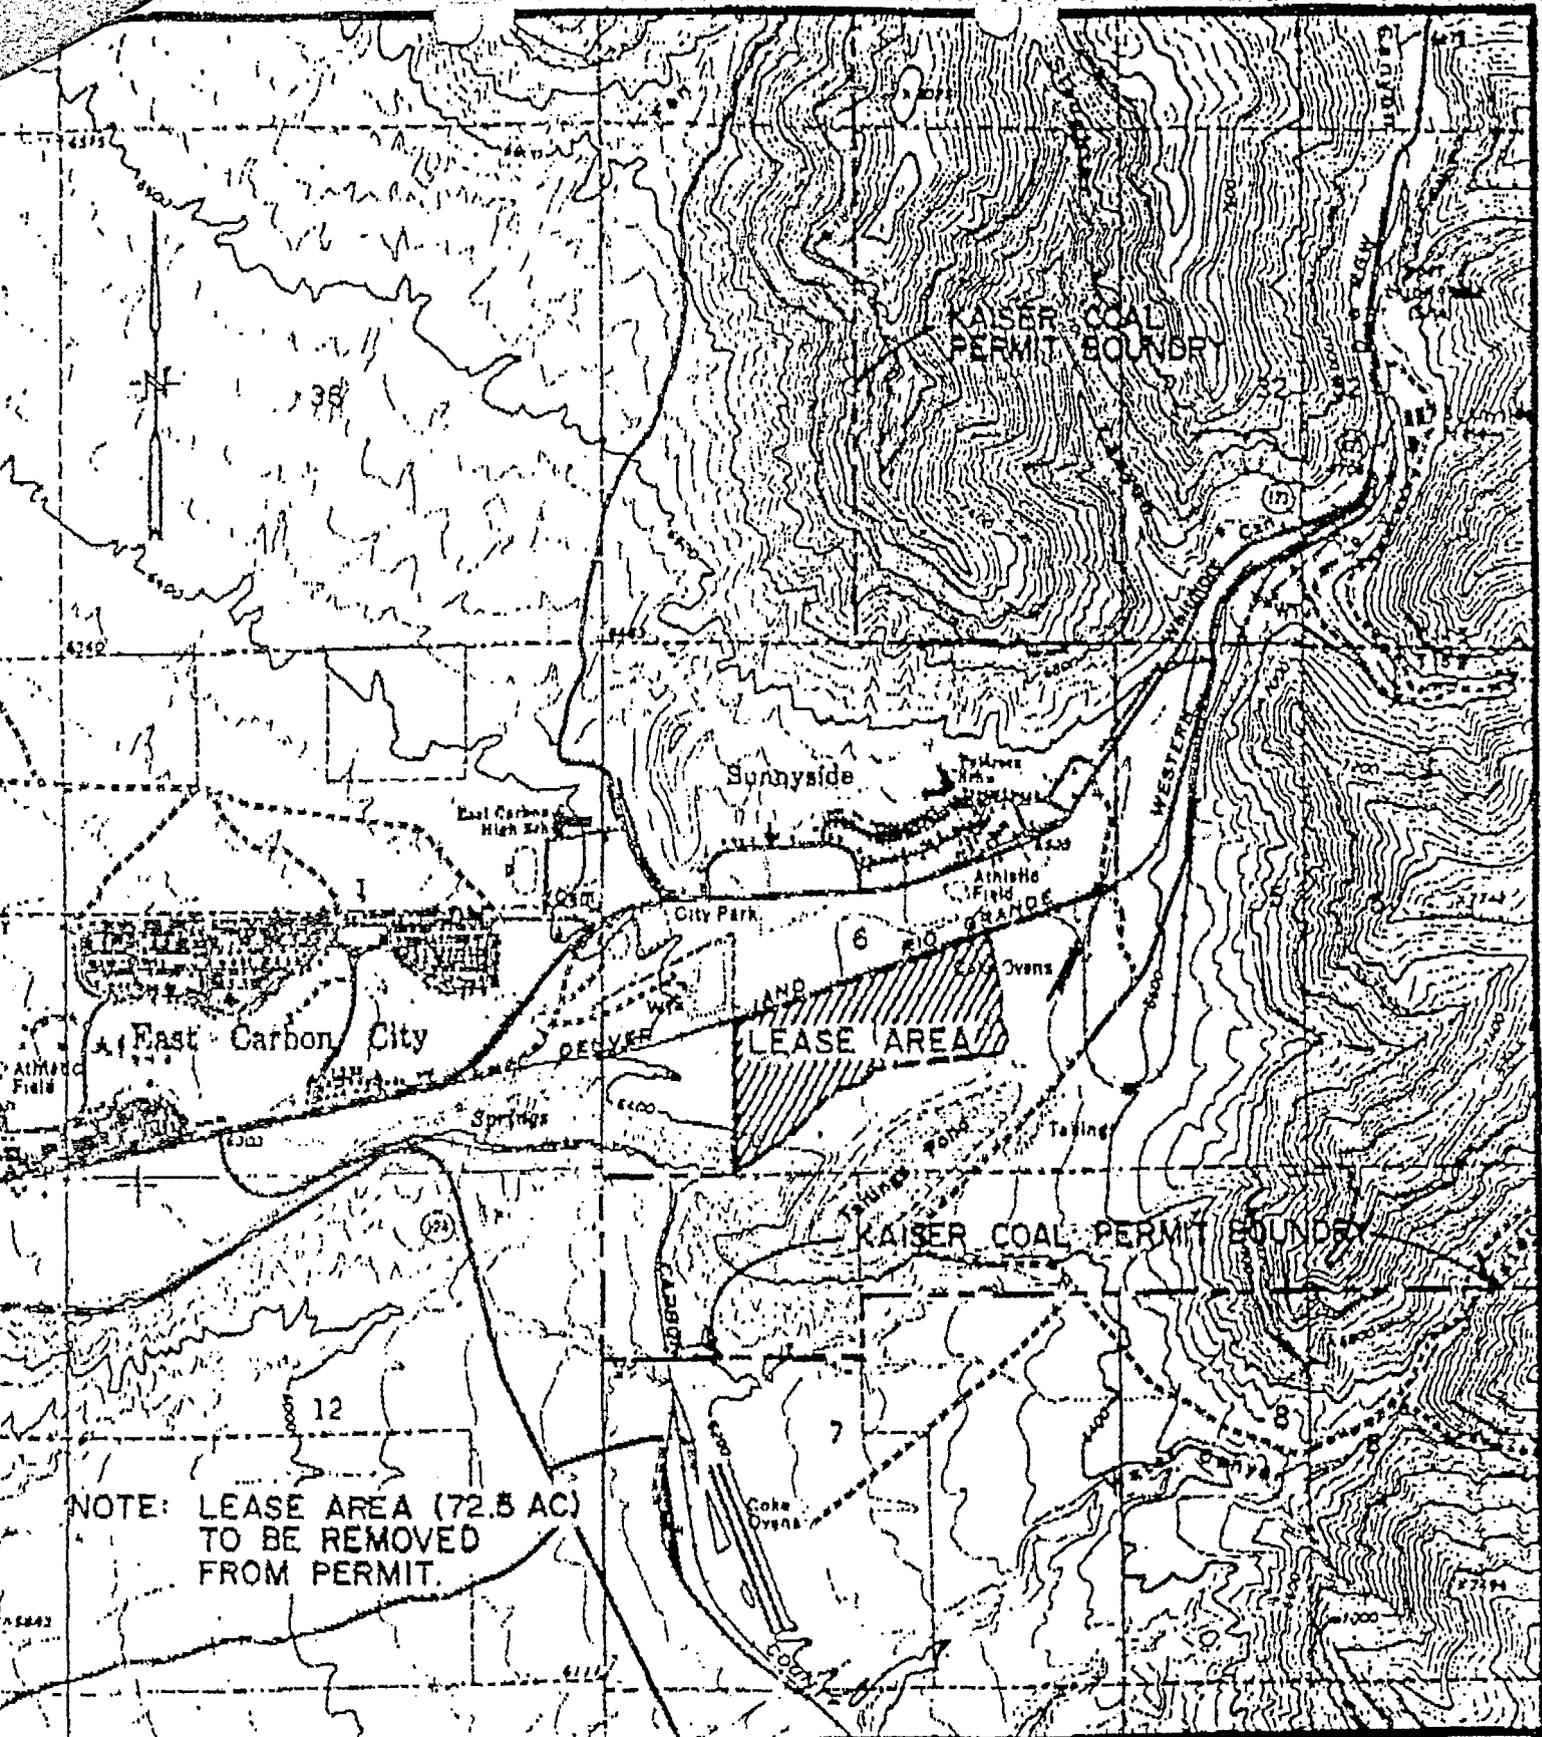

**KAISER
COAL**

SUNNYSIDE MINES

REVISIONS		
NO	DATE	BY
1		
2		
3		

PERMIT AREA REDUCTION	
DRAWN BY S.L.O.	DATE 4/22/88
CHECKED BY	DATE
APPROVED	SCALE - 1" = 2000'

DRAWING NO. A4-0207