


ENERGY WEST  
MINING COMPANY  
HUNTINGTON, UTAH 84528

DES-BEE-DOVE MINE  
SEDIMENTATION POND  
REVEGETATION AREA

|           |                   |            |        |
|-----------|-------------------|------------|--------|
| DRAWN BY: | K. LARSEN         | DRAWING #: | 300-1  |
| SCALE:    | 1" = 40'          |            |        |
| DATE:     | FEBRUARY 28, 2005 | SHEET      | 1 OF 1 |

NOTE:  
THIS DRAWING REPRESENTS FINAL RECLAMATION  
TOPOGRAPHY OF THE POND AND SUBSOIL PILE  
ONLY. THE ACCESS ROAD IS REPRESENTED BY  
TYP. DRAWING IN R645-301-500; ENGINEERING.

RECEIVED  
AUG 29 2005  
DIV. OF OIL, GAS & MINING

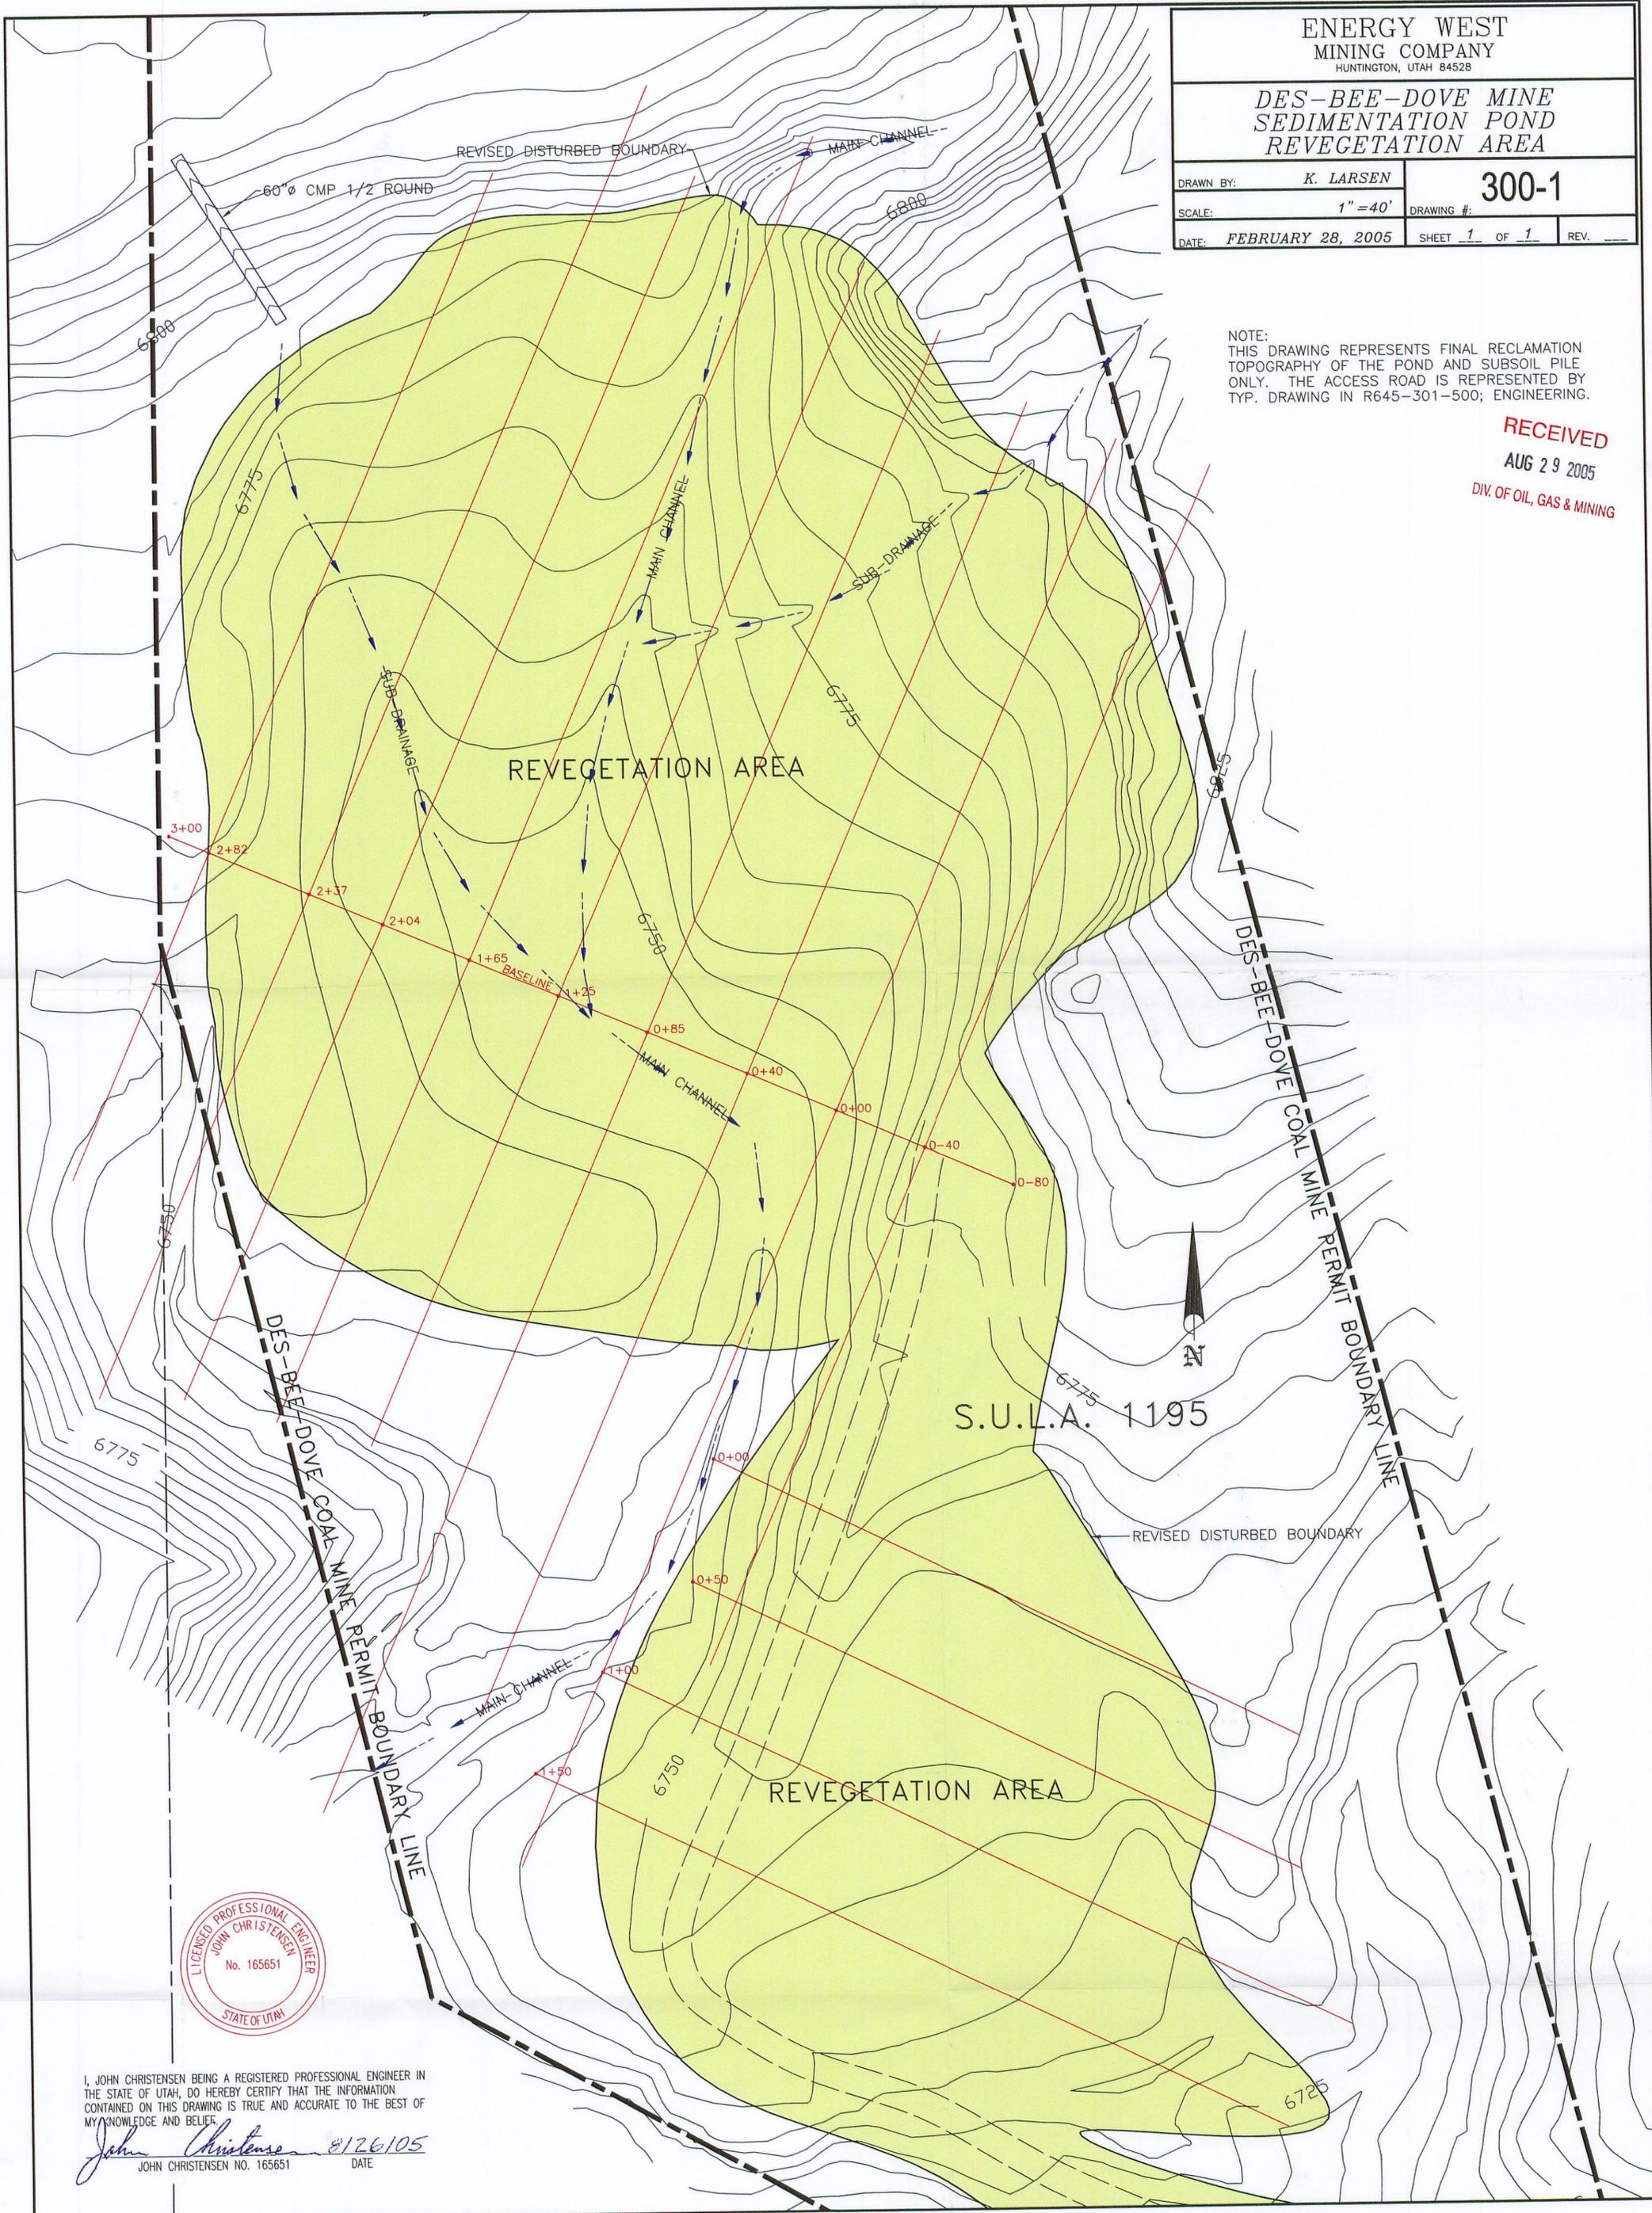

I, JOHN CHRISTENSEN BEING A REGISTERED PROFESSIONAL ENGINEER IN THE STATE OF UTAH, DO HEREBY CERTIFY THAT THE INFORMATION CONTAINED ON THIS DRAWING IS TRUE AND ACCURATE TO THE BEST OF MY KNOWLEDGE AND BELIEF.  
*John Christensen* 8/26/05  
JOHN CHRISTENSEN NO. 165651 DATE