

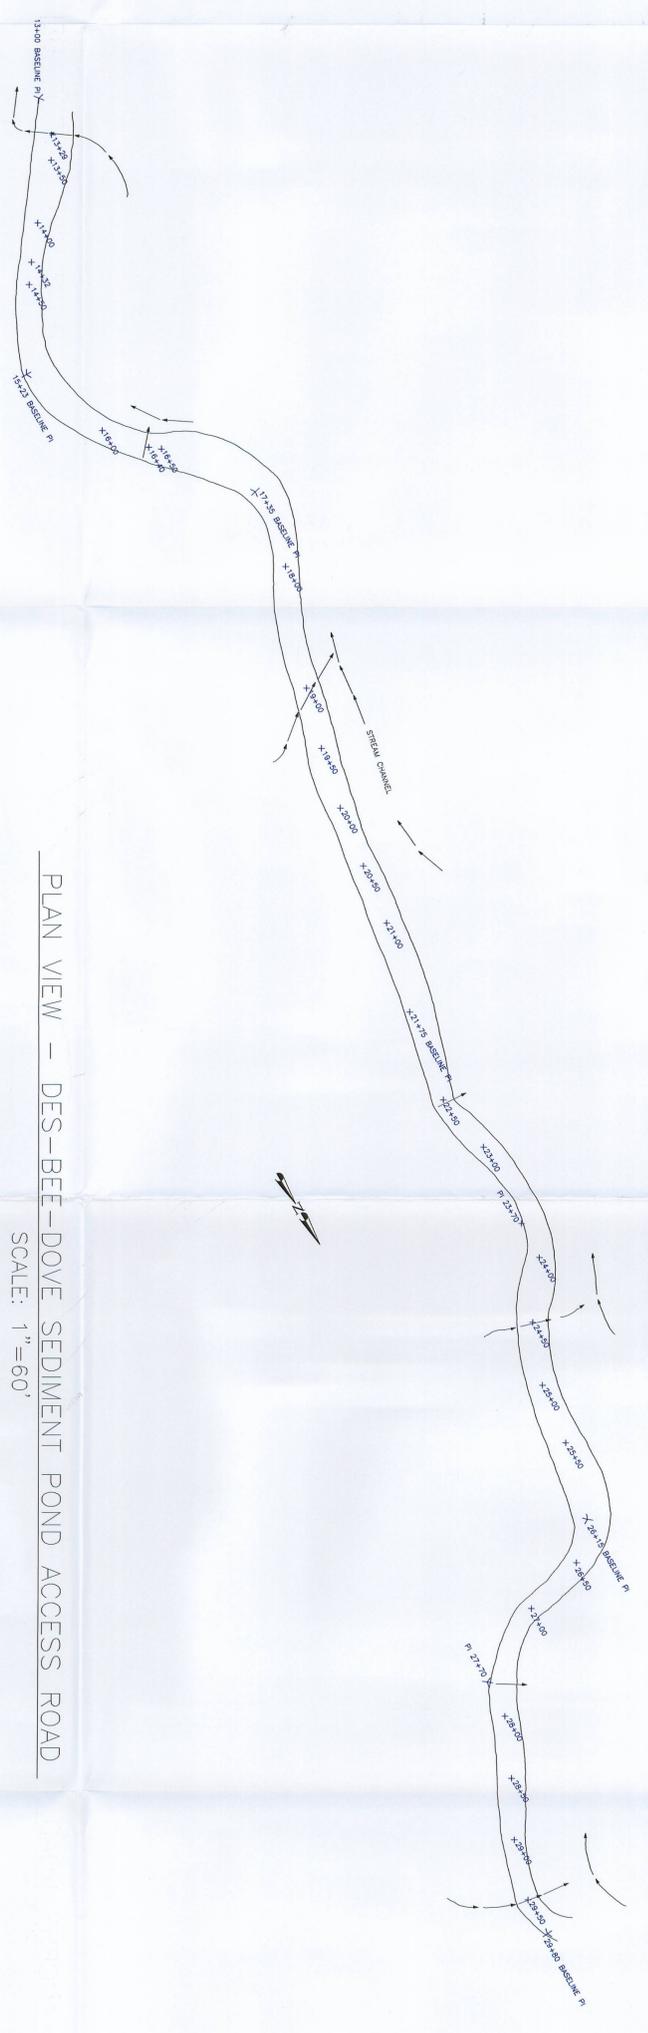


PROFILE - DES-BEE-DOVE SEDIMENT POND ACCESS ROAD
SCALE: 1" = 100'

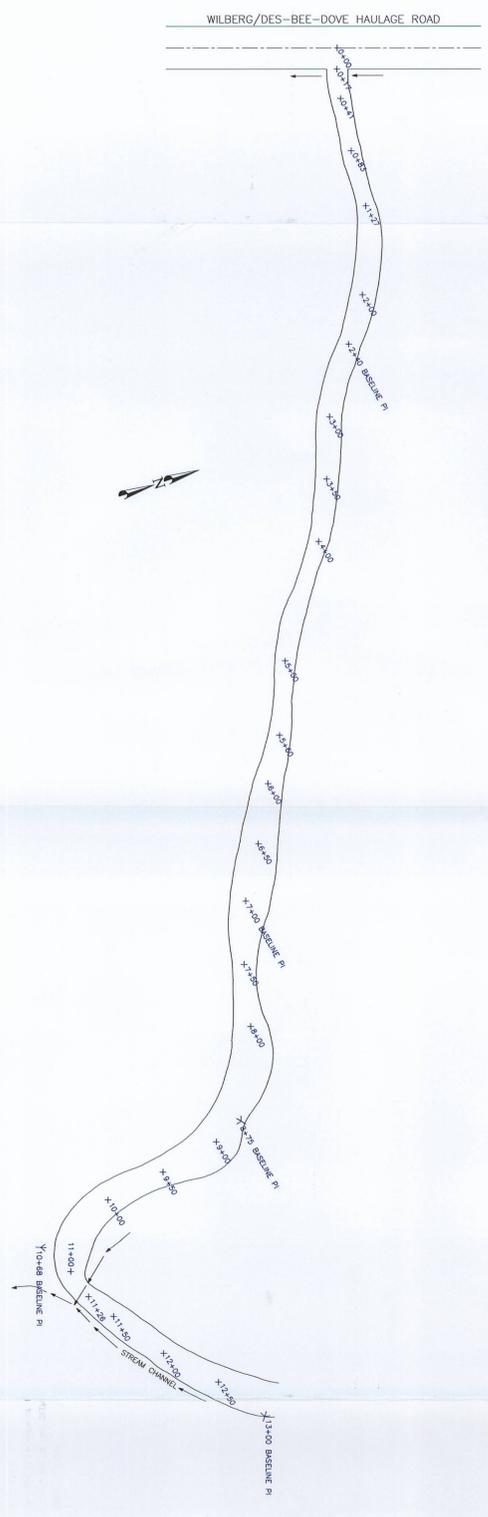

PLAN VIEW - DES-BEE-DOVE SEDIMENT POND ACCESS ROAD
SCALE: 1" = 60'

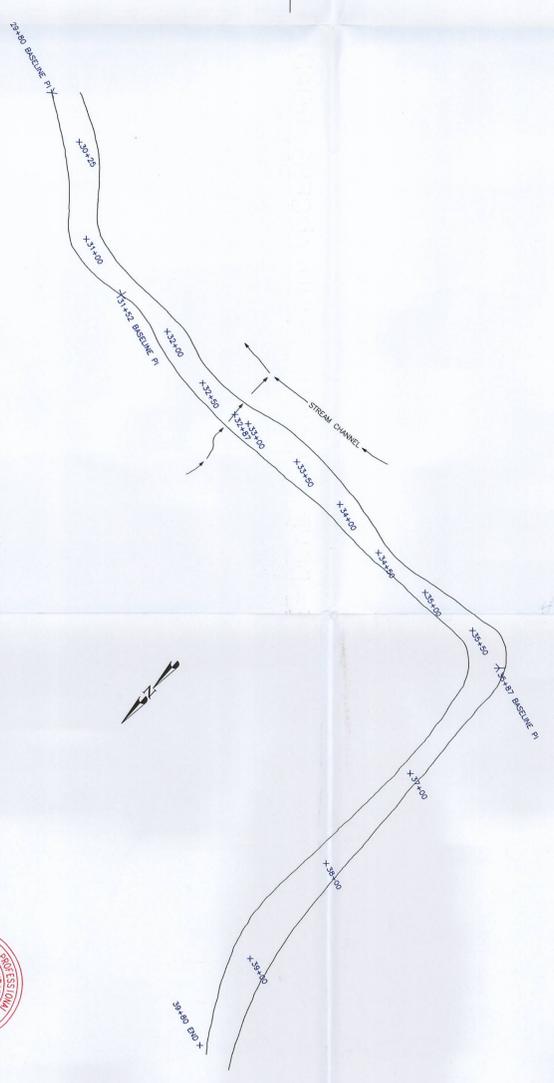

NOTE:
REFER TO DRAWING 500-3 FOR CROSS SECTIONS
ALL WATER BARS, AND CONCRETE CROSS DRYERS HAVE BEEN REPORTED
RECLAMATION SUPERVISOR NUMBER 51, 2008



RECEIVED
SEP 02 2008
DIV. OF OIL, GAS & MINING

500-4A

ENERGY WEST MINING COMPANY
A SUBSIDIARY OF PACIFICORP

DES-BEE-DOVE MINE
SEDIMENT POND
ACCESS ROAD PLAN & PROFILE
K. LAARSEN
500-4A

DATE: AUGUST 20, 2008
SHEET 1 OF 1