


*DES-BEE-DOVE MINE
SEDIMENTATION POND
CHANNEL RECLAMATION*

DRAWN BY: <i>K. LARSEN</i>	DRAWING #:	700-1A
SCALE: 1" = 40'	SHEET <u>1</u> OF <u>1</u>	REV. _____
DATE: <i>AUGUST 20, 2008</i>		

NOTE:
THIS DRAWING REPRESENTS FINAL RECLAMATION TOPOGRAPHY OF THE POND AND SUBSOIL PILE ONLY. THE ACCESS ROAD IS REPRESENTED BY TYP. DRAWING IN R645-301-500; ENGINEERING.

RECLAMATION COMPLETED JANUARY 31, 2006

RECEIVED
SEP 02 2008
DIV. OF OIL, GAS & MINING

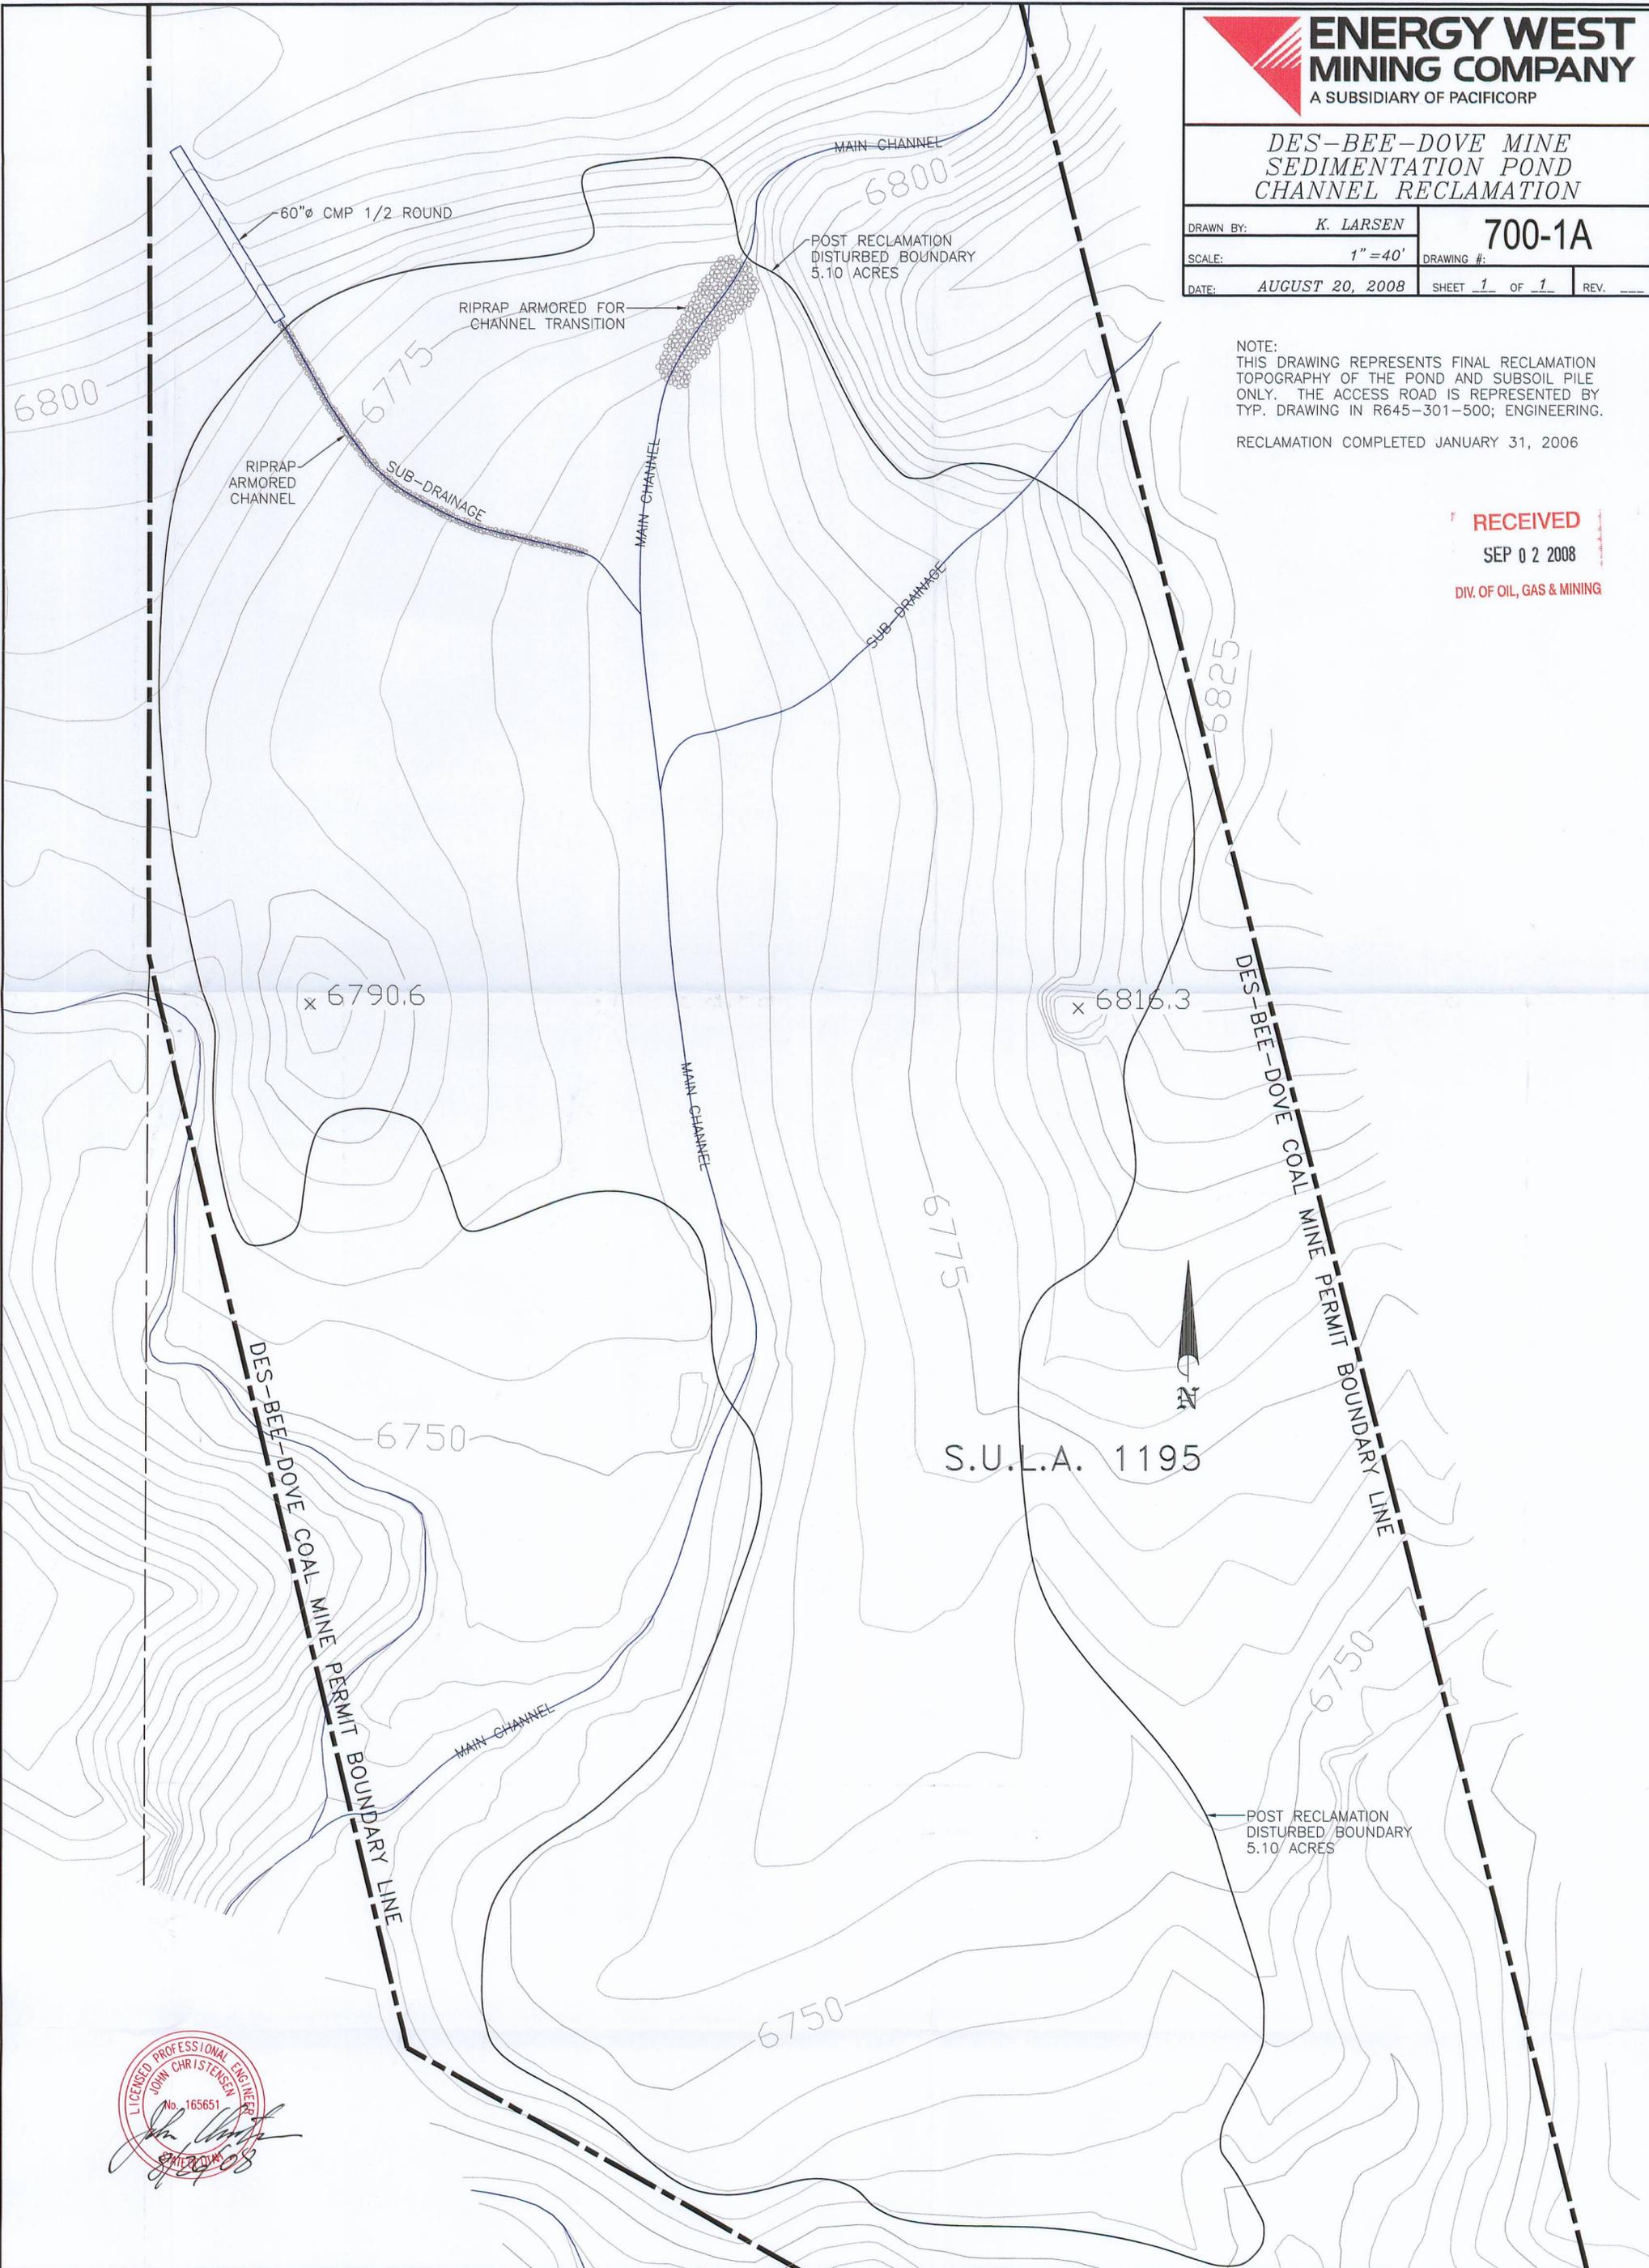

LICENSED PROFESSIONAL ENGINEER
JOHN CHRISTENSEN
No. 165651
John Christensen
8/21/08