


N 382,500 +
E 2,124,500 +
E 2,125,000 +
E 2,125,500 +
E 2,126,000 +
E 2,126,500 +

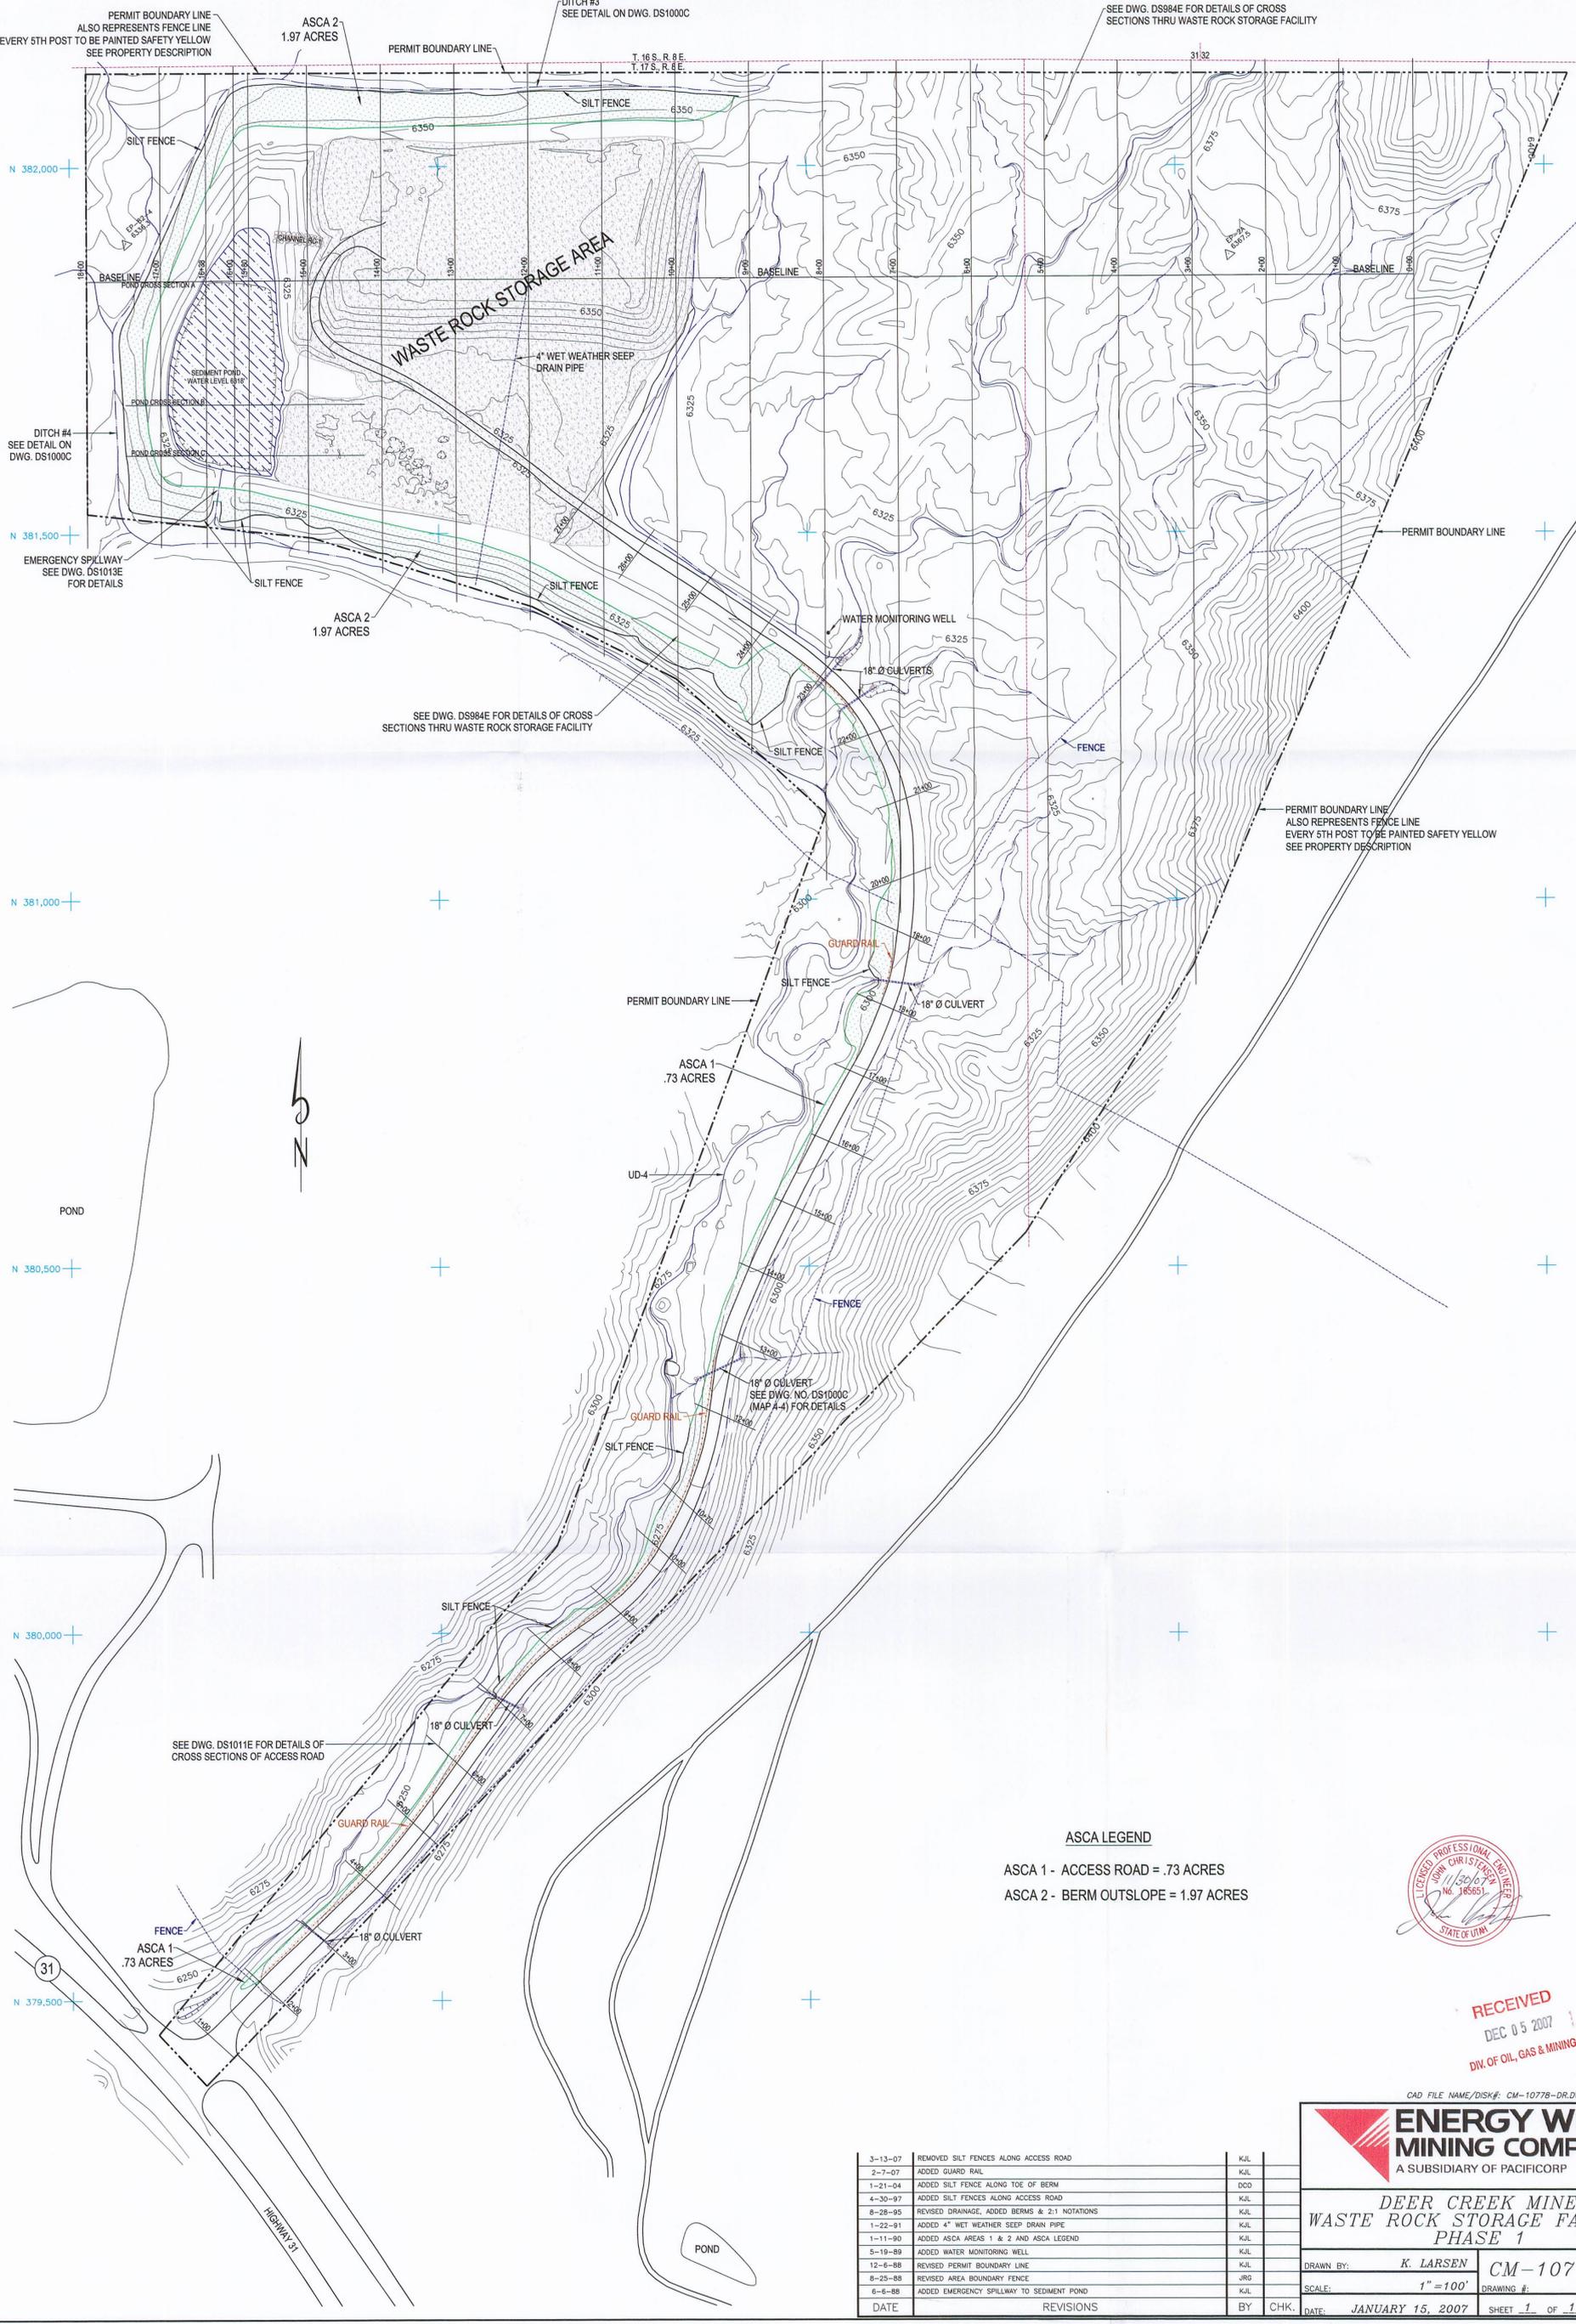


ASCA LEGEND
 ASCA 1 - ACCESS ROAD = .73 ACRES
 ASCA 2 - BERM OUTSLOPE = 1.97 ACRES



RECEIVED
 DEC 05 2007
 DIV. OF OIL, GAS & MINING

CAD FILE NAME/DISK#: CM-10778-DR.DWG

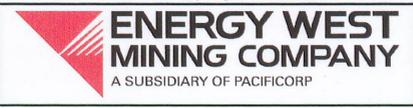

DEER CREEK MINE
 WASTE ROCK STORAGE FACILITY
 PHASE 1

DRAWN BY: K. LARSEN
 SCALE: 1" = 100'
 DATE: JANUARY 15, 2007

NO.	DATE	REVISIONS	BY	CHK.
3-13-07		REMOVED SILT FENCES ALONG ACCESS ROAD	K.L.	
2-7-07		ADDED GUARD RAIL	K.L.	
1-21-04		ADDED SILT FENCE ALONG TOE OF BERM	DCD	
4-30-97		ADDED SILT FENCES ALONG ACCESS ROAD	K.L.	
8-28-95		REVISED DRAINAGE, ADDED BERMS & 2:1 NOTATIONS	K.L.	
1-22-91		ADDED 4" WET WEATHER SEEP DRAIN PIPE	K.L.	
1-11-90		ADDED ASCA AREAS 1 & 2 AND ASCA LEGEND	K.L.	
5-19-89		ADDED WATER MONITORING WELL	K.L.	
12-6-88		REVISED PERMIT BOUNDARY LINE	K.L.	
8-25-88		REVISED AREA BOUNDARY FENCE	JRG	
6-6-88		ADDED EMERGENCY SPILLWAY TO SEDIMENT POND	K.L.	
DATE		REVISIONS	BY	CHK.

DRAWING #: CM-10778-DR
 SHEET 1 OF 1 REV.