



PACIFICORP
ELECTRIC OPERATIONS

0018

ONE UTAH CENTER

201 SOUTH MAIN • SUITE 2100 • SALT LAKE CITY, UTAH 84140-0021 • (801) 220-2000

Copy
Tom Hughes JAM
File Act/015/019 #2

July 30, 1991

RECEIVED

AUG 02 1991

DIVISION OF
OIL GAS & MINING

Ms. Pamela Grubaugh-Littig
Permit Supervisor
Division of Oil, Gas and Mining
355 West North Temple
3 Triad Center, Suite 350
Salt Lake City, Utah 84180-1203

RE: AMENDMENT, YARD DRAIN LOCATIONS, PACIFICORP ELECTRIC OPERATIONS, COTTONWOOD MINE, ACT/015/019, EMERY COUNTY, UTAH


Dear Ms. Littig:

Enclosed please find information regarding the proposed relocation of two (2) storage yard surface drains at the Cottonwood Coal Mine.

The drains are presently located in an area of concentrated activity associated with bulk material handling. Therefore, they are subjected to excessive heavy equipment traffic which causes maintenance problems and deterioration of the drain structures.

The proposed solution to the problem involves relocation of the drains approximately 25 feet southeast of their present locations as indicated in the enclosed information. The relocated drains will be constructed similar to the existing drains and will discharge into the existing 24" disturbed drainage culvert. The surrounding surface area will be graded to insure flow to the new locations.

Also, it has been determined that the Facilities Map is incorrect in the depiction of the drains located along the northwest side of the Storage and Diesel Shop building. Four (4) drains are shown on the map; however, only three (3) drains are in place. The capacity provided by the existing drains has proven to be adequate. Also, the presence of electrical cables and conduit in the vicinity of the fourth drain location precludes installation of the drain. Therefore, it is proposed that the Facilities Map be revised to show actual conditions.

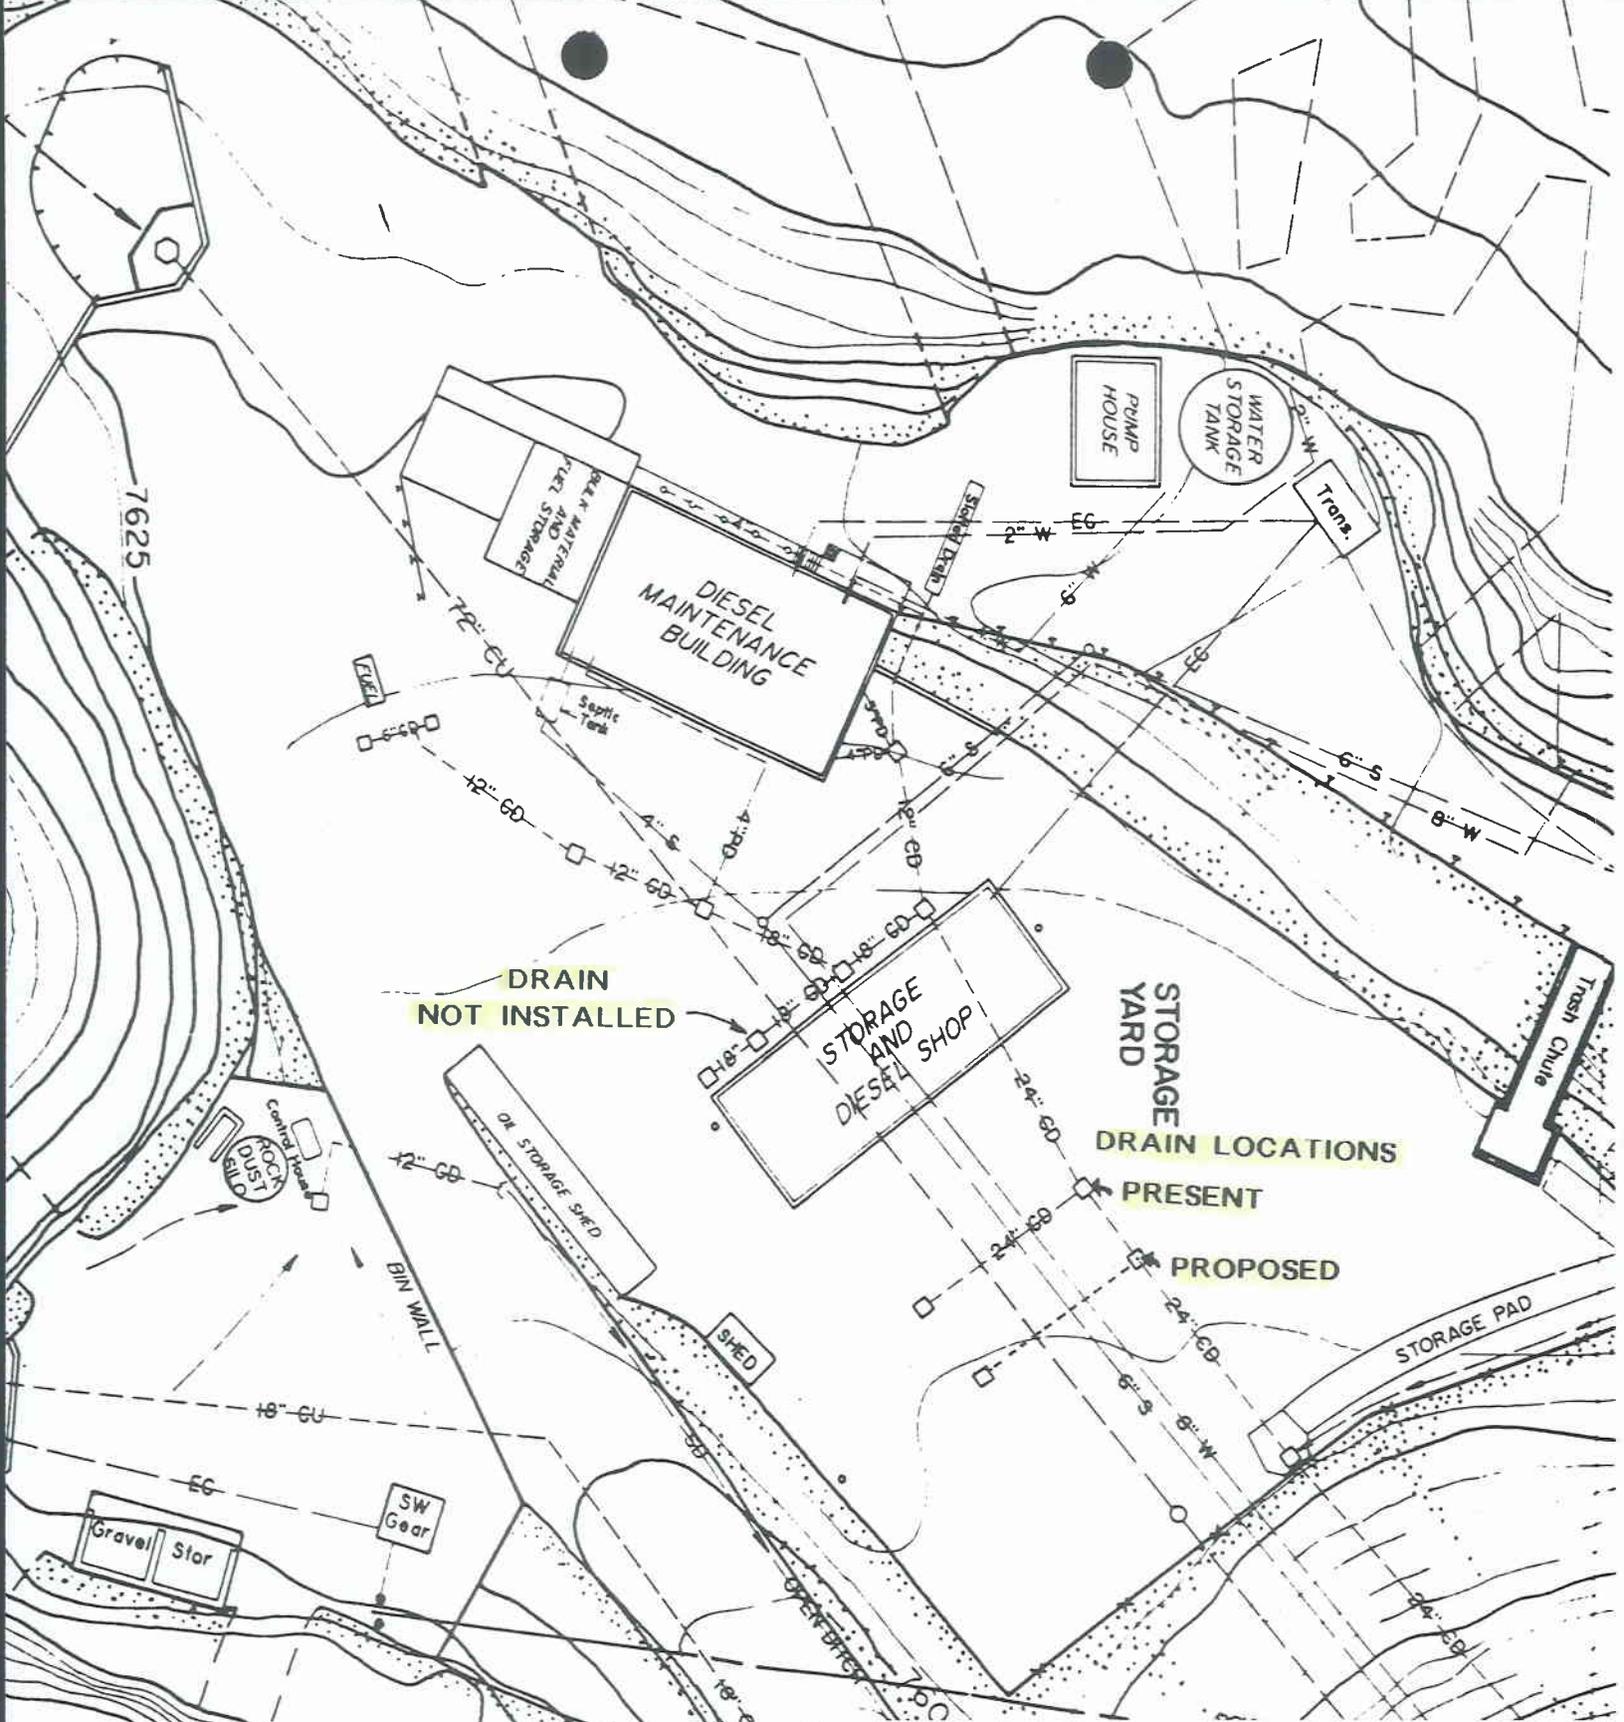

DRAIN NOT INSTALLED

STORAGE YARD DRAIN LOCATIONS

PRESENT
PROPOSED

**PACIFICORP ELECTRIC OPERATIONS
COTTONWOOD COAL MINE**

**AMENDMENT
STORAGE YARD DRAINS**

COPIED FROM DWG#
WS-449E


SCALE: 1"=800'
DATE: 9-28-90

Ms. Pamela Grubaugh-Littig
July 30, 1991
Page 2

Upon approval of the amendment, copies of the revised Facilities Map will be submitted as required.

Your immediate attention to this matter is appreciated.

Sincerely,

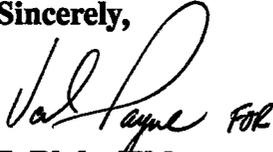A handwritten signature in black ink, appearing to read "J. Blake Webster" with a stylized flourish at the end.

J. Blake Webster
Permitting Administrator

VP/dw
Enclosure