

PACIFIC POWER • UTAH POWER

324 South State
P.O. Box 26128
Salt Lake City, Utah 84126-0128

0039

PACIFICORP
ELECTRIC OPERATIONS GROUP

April 16, 1991

ACT/015/019 #2
Copy Henry
PAC,
RECEIVED Tom
APR 19 1991
DIVISION OF
OIL GAS & MINING

Ms. Pamela Grubaugh-Littig
Permit Supervisor
Division of Oil, Gas and Mining
355 West North Temple
3 Triad Center, Suite 350
Salt Lake City, Utah 81480-1203

**RE: FINAL ABATEMENT PROPOSAL FOR NOV 91-32-3-1,
COTTONWOOD/WILBERG MINE, ACT/015/019**

Dear Pamela:

I am enclosing the following information and attached map as the proposed final abatement for NOV 91-31-3-1. To control the road runoff and help prevent future erosion along the east road outslope a 6" concrete curb would be constructed to divert the runoff into a strawbale/gravel filter. The proposed work is shown on the attached drawing.

Upon approval the proposed abatement work will be scheduled and constructed. After completion the Facilities Map will be revised and submitted to the Division.

Please note that all of the violation's interim work has been completed.

If you have any questions, please call Guy Davis at 653-2312 or myself at 220-4584.


Sincerely,

Guy Davis (for)

J. Blake Webster
Permitting Administrator

GD/do
Enclosure

cc: Larry LaFrentz
File

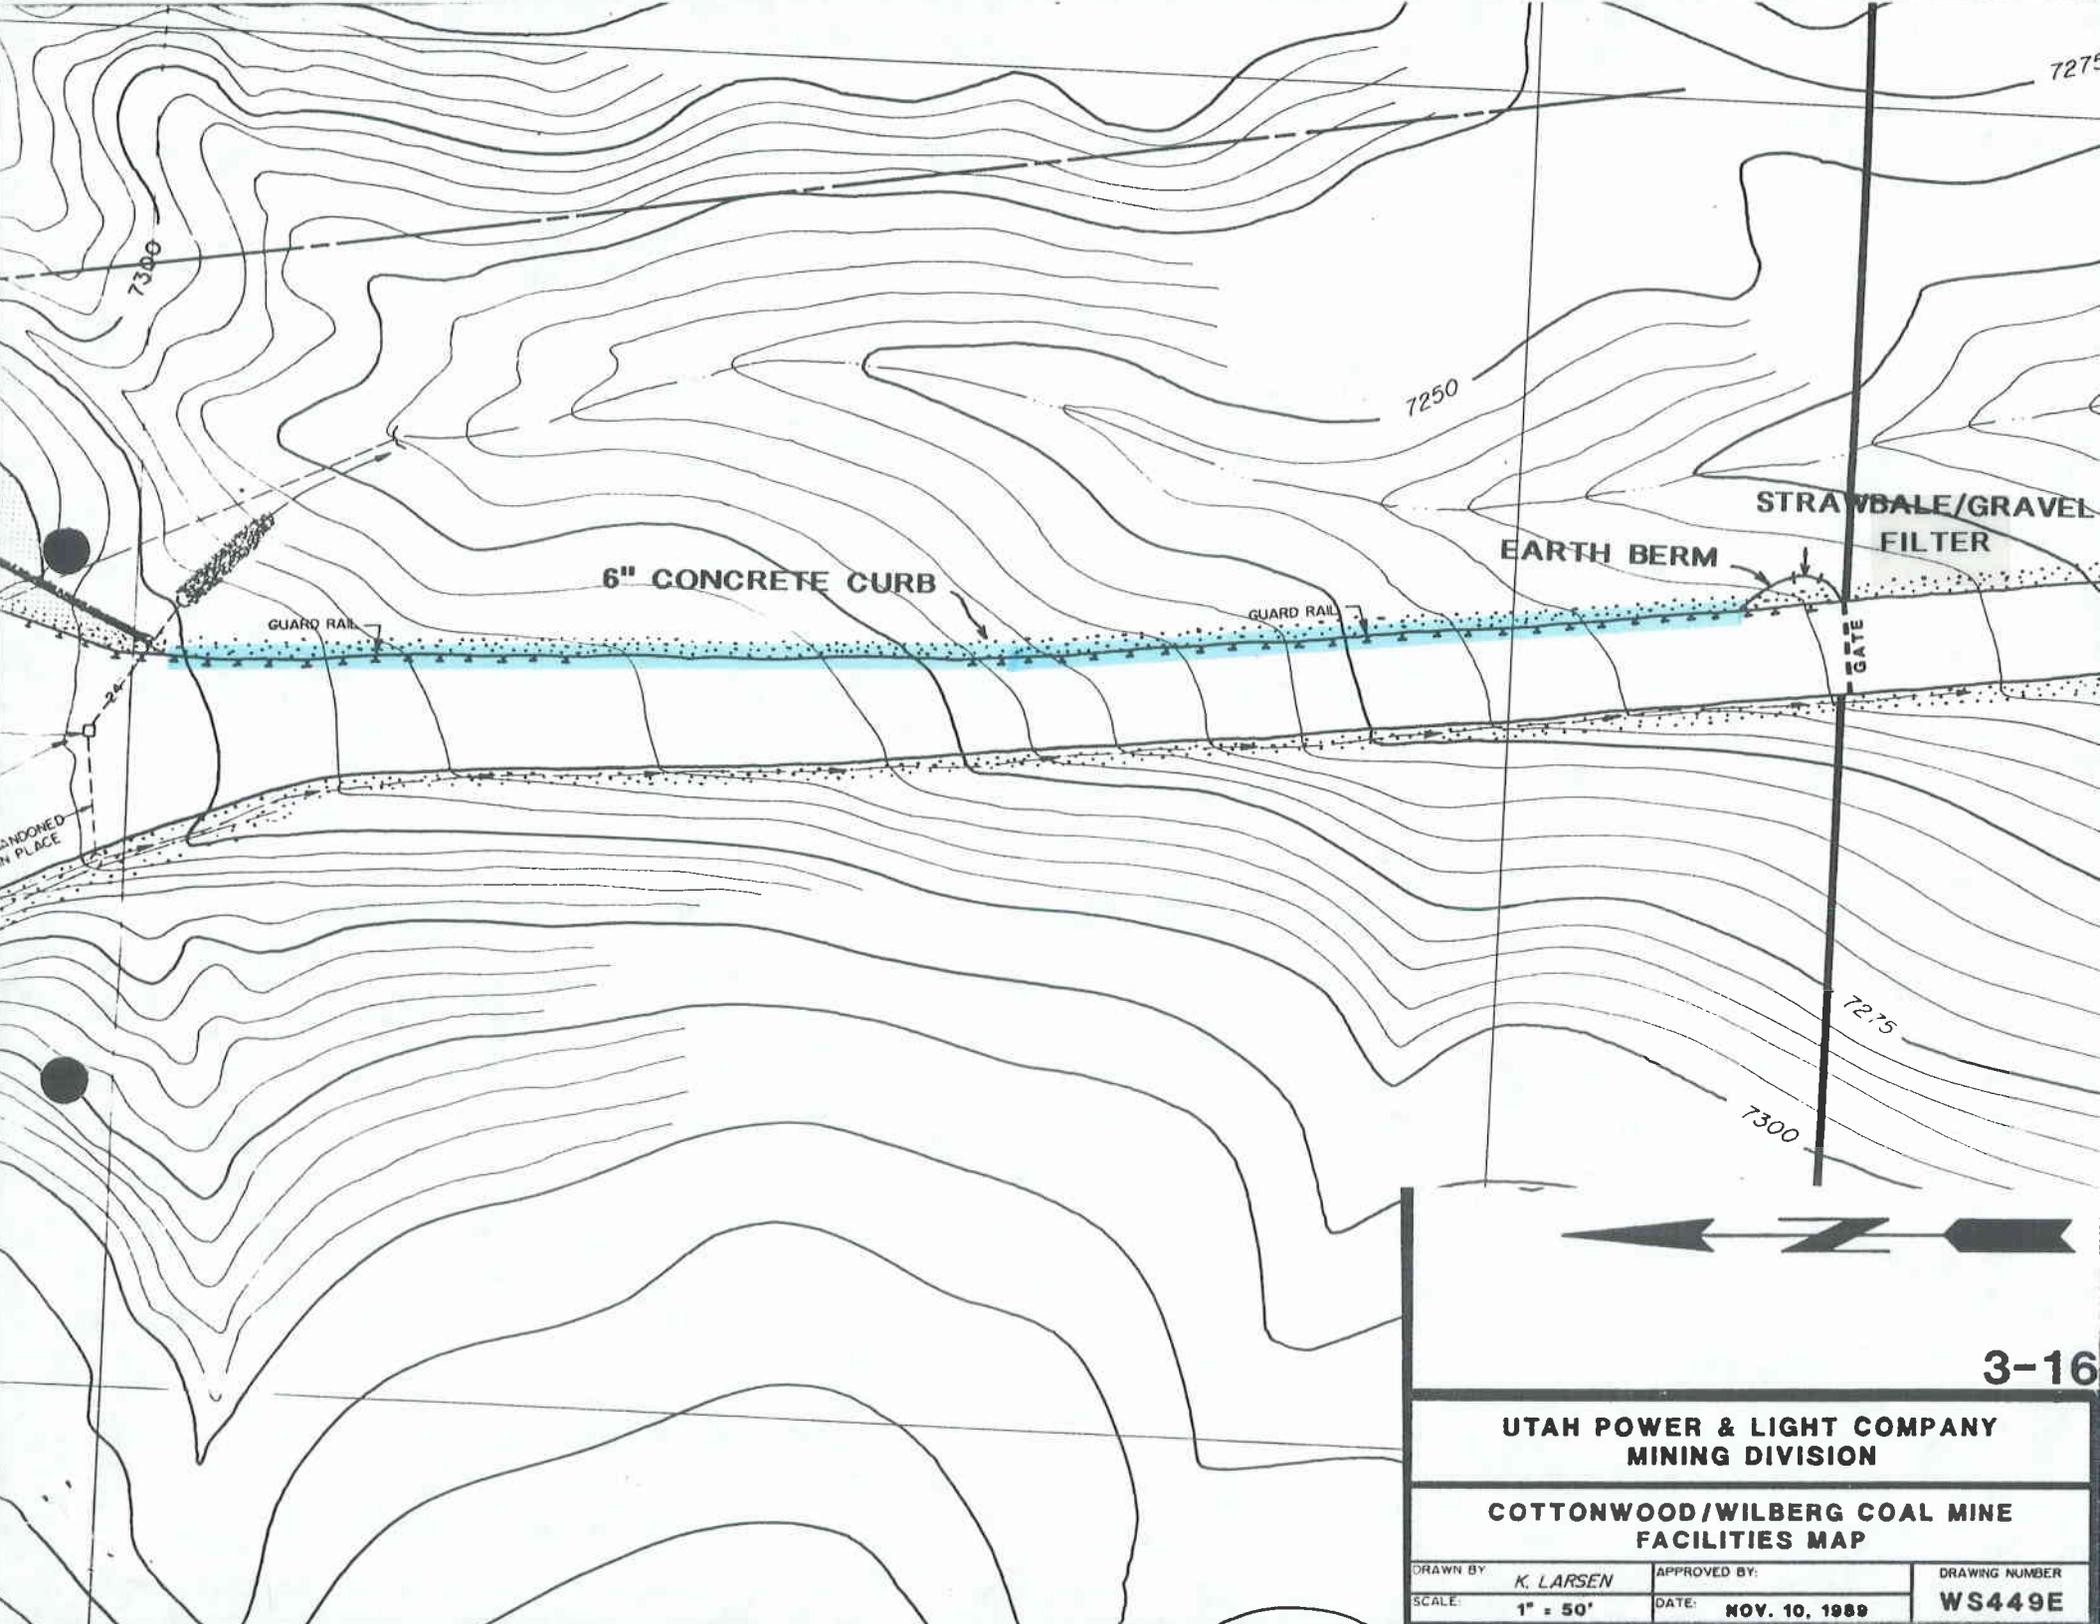

7275

7300

7250

6" CONCRETE CURB

GUARD RAIL

GUARD RAIL

EARTH BERM

STRAWBALE/GRAVEL
FILTER

MAY
1980

7275

7300

ABANDONED
IN PLACE



3-16

UTAH POWER & LIGHT COMPANY
MINING DIVISION

COTTONWOOD/WILBERG COAL MINE
FACILITIES MAP

DRAWN BY <i>K. LARSEN</i>	APPROVED BY:	DRAWING NUMBER WS449E
SCALE: 1" = 50'	DATE: NOV. 10, 1989	