


File: Confidential
 Staff
 Expendable
 Date: *March 11, 2010* 10:55:01
 User: *cm10892* For additional
 info, contact *cm10892*

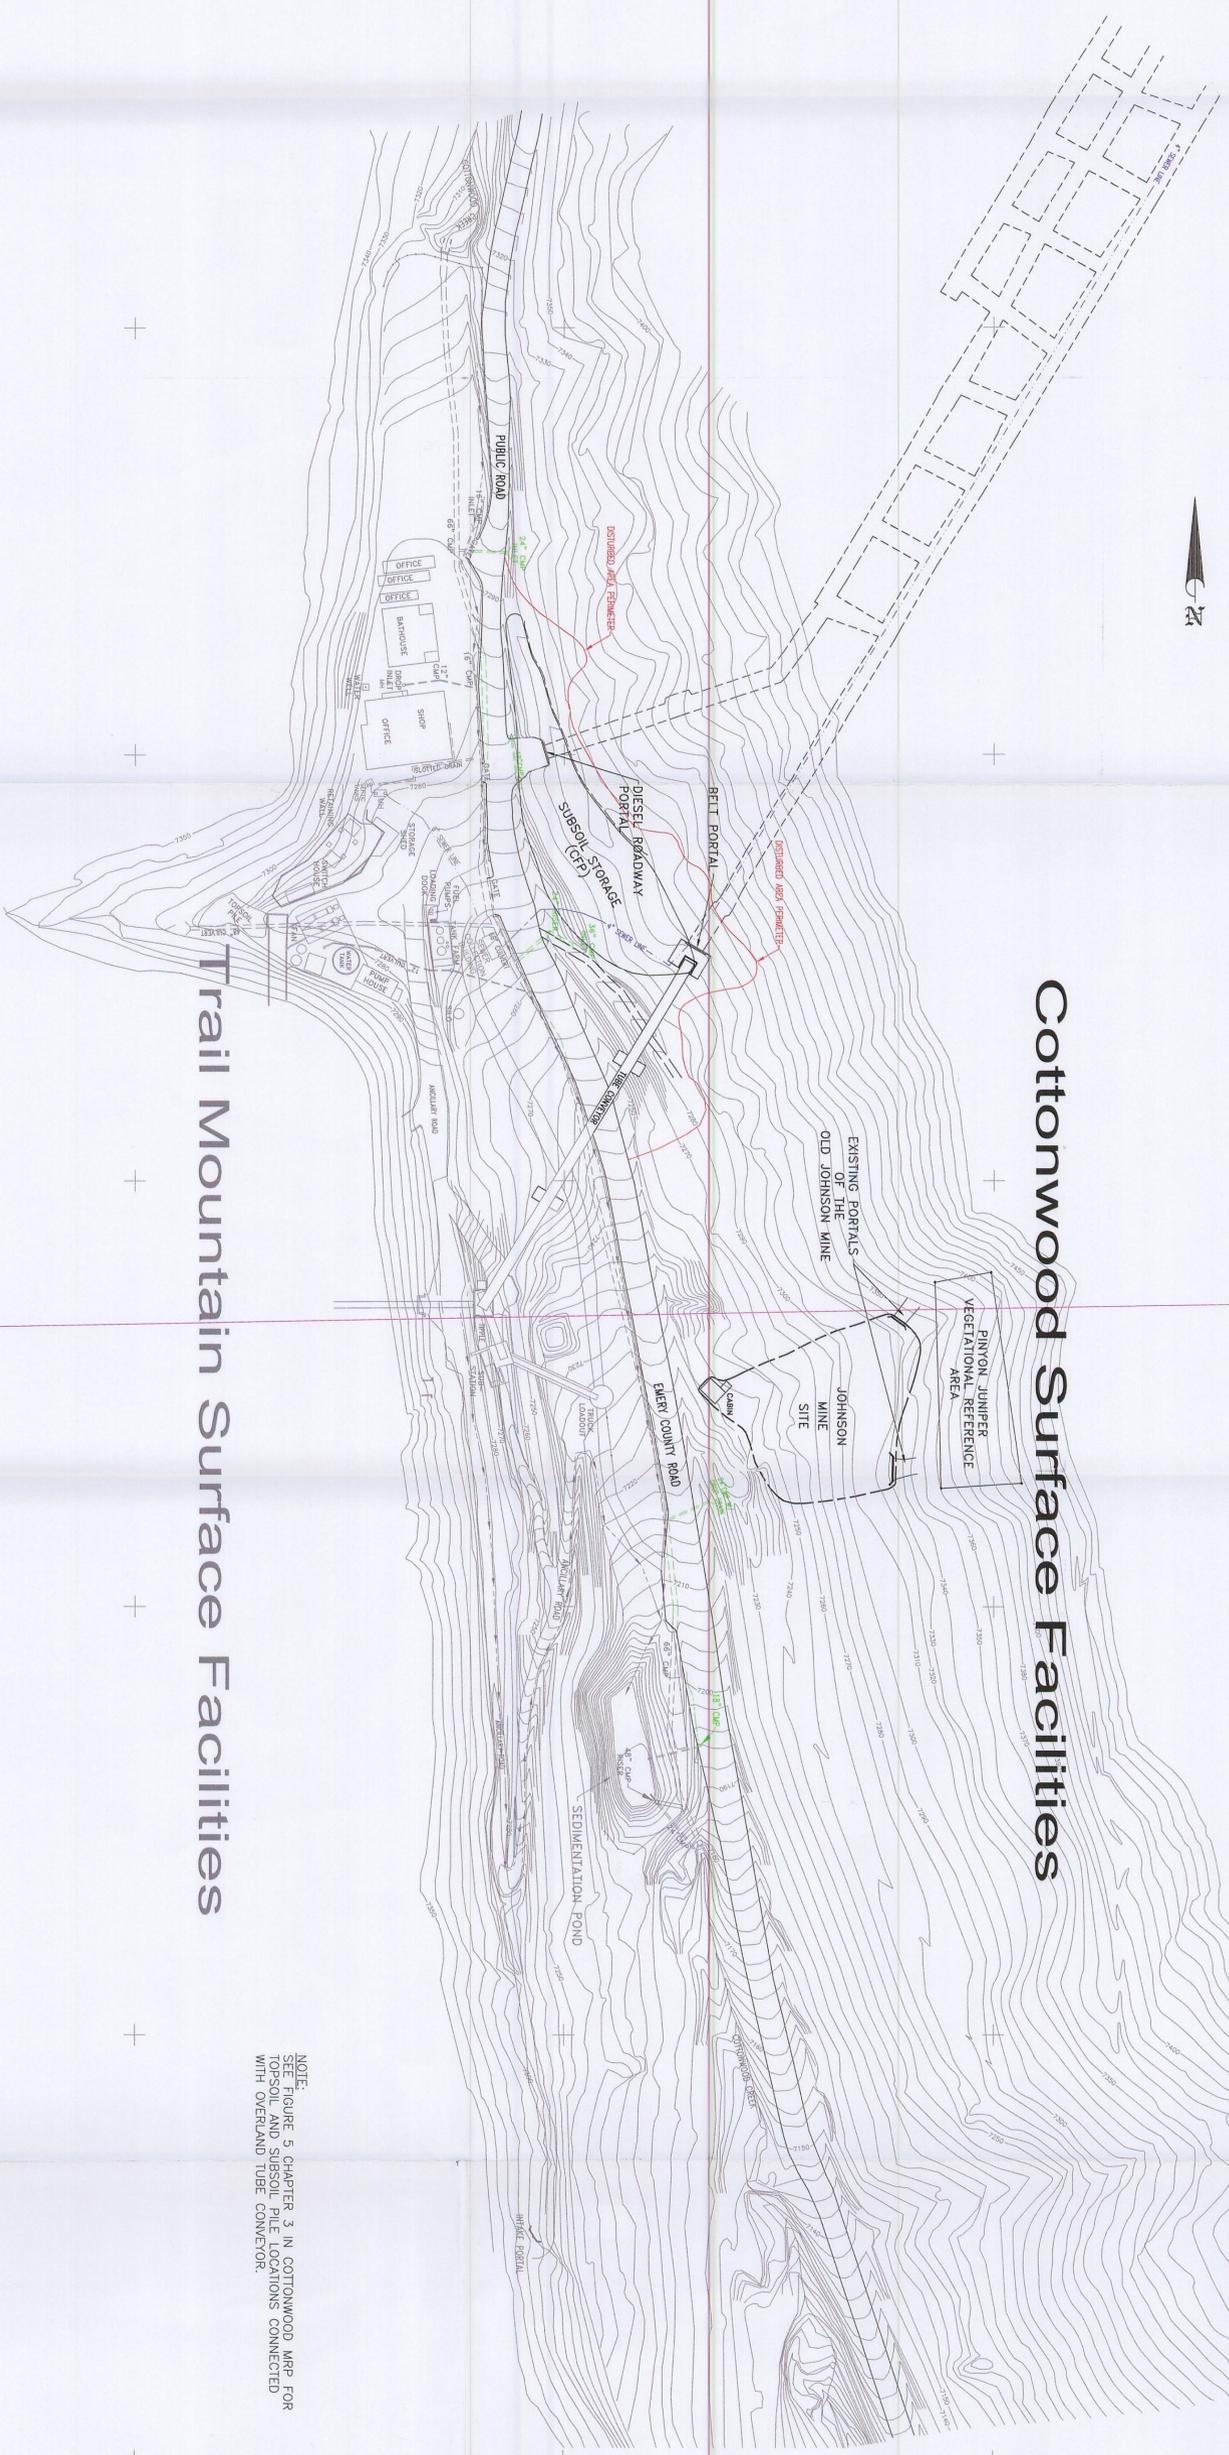

Cottonwood Surface Facilities

Trail Mountain Surface Facilities

NOTE:
 THIS FIGURE IS CHAPTER 3 IN COTTONWOOD MRP FOR
 TESSO AND SUBSOIL PIPE LOCATIONS CONNECTED
 WITH OVERLAND TUBE CONVEYOR.

RECEIVED
 NOV 16 2010
 DIV. OF OIL, GAS & MINING



PLATE 3-16A
 CDD FILE NAME/DISK#: CM10892.DWG



DATE	REVISIONS	BY	CHK
10-29-10	REMOVED SEDIMENT BASINS	KLL	
4-2-97	ADDED PINYON JUNIPER REFERENCE AREA AND TESSO AND SUBSOIL PIPE LOCATIONS	KLL	
4-24-95	ADDED JOHNSON MINE SITE	KLL	

COTTONWOOD MINE COTTONWOOD FAN PORTAL SURFACE FACILITIES MAP	
DRAWN BY:	K. LAARSEN
SCALE:	1" = 100'
DRAWING #:	CM-10892-CP
DATE:	DECEMBER 27, 1994
SHEET:	1 OF 1
REV:	

N 360000
 N 369500
 N 379000
 N 388500
 N 398000

NE 1/4
 SE 1/4
 T. 17 S., R. 6 E.
 25
 NW 1/4
 SW 1/4