
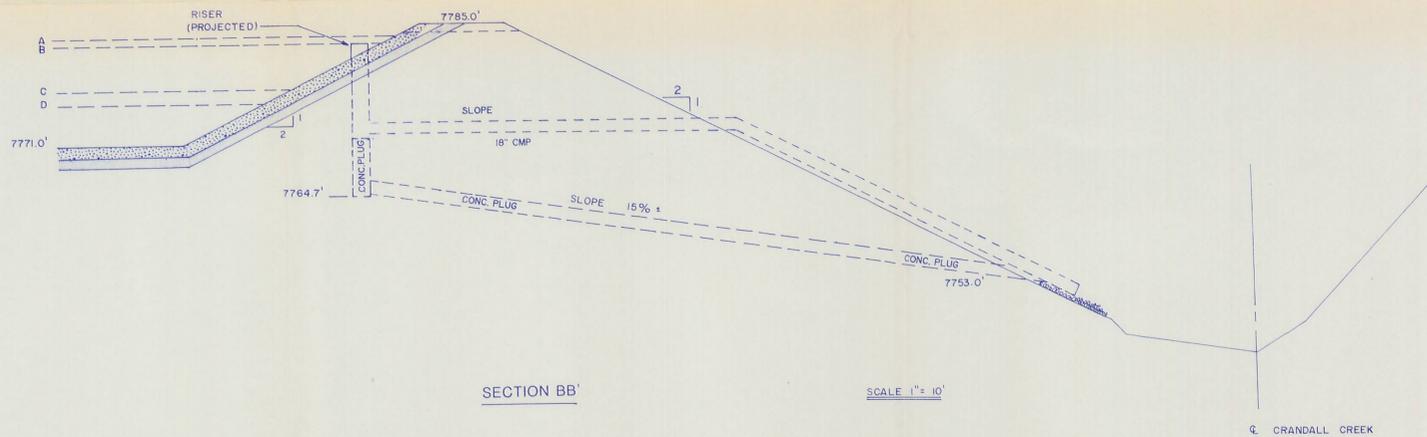


ELEVATIONS

A	25 YR. 24 HR. PEAK EL. 7783.1'
B	10 YR. 24 HR. STORAGE EL. 7782.6'
C	SED. STORAGE EL. 7777.1'
D	CLEANOUT EL. 7775.5'

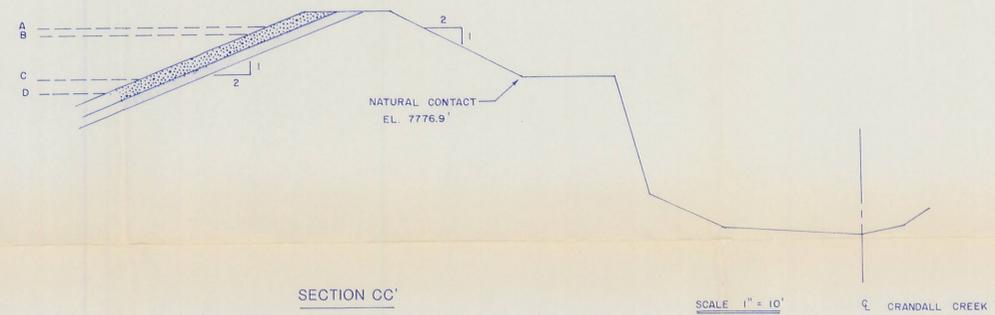

Richard B. White
28 Jul 1989

GENWAL COAL COMPANY

SEDIMENT POND CROSS SECTIONS (DESIGN)

FEB 10, 1988 REVISED 7/89 ACK

SCALE AS NOTED

PLATE 7-6