

GENWAL COAL COMPANY

March 25, 1991

RECEIVED

APR 03 1991

Ms. Pricilla Burton
Division of Oil, Gas & Mining
3 Triad Center, Suite 350
355 West North Temple
Salt Lake City, UT 84180-1203

DIVISION OF
OIL GAS & MINING

RE: Permit # ACT 015-032
Genwal Coal Company
Updated Surface Facilities Map

Dear Ms. Burton:

Enclosed please find the updated Surface Facilities map which includes the storage building we were putting a cover over during your last inspection, 2/25/91. It is #18 on the map legend, and is located between the intake and beltline portals.

Will you please review it and if everything is correct, we will send the appropriate ten copies for you to distribute.

Should you have any questions or need additional information, please feel free to contact me at 687-9813.

Sincerely,


GENWAL COAL COMPANY



Randal J Ralphs
Surface Foreman/Project Coordinator

tr

Enclosures

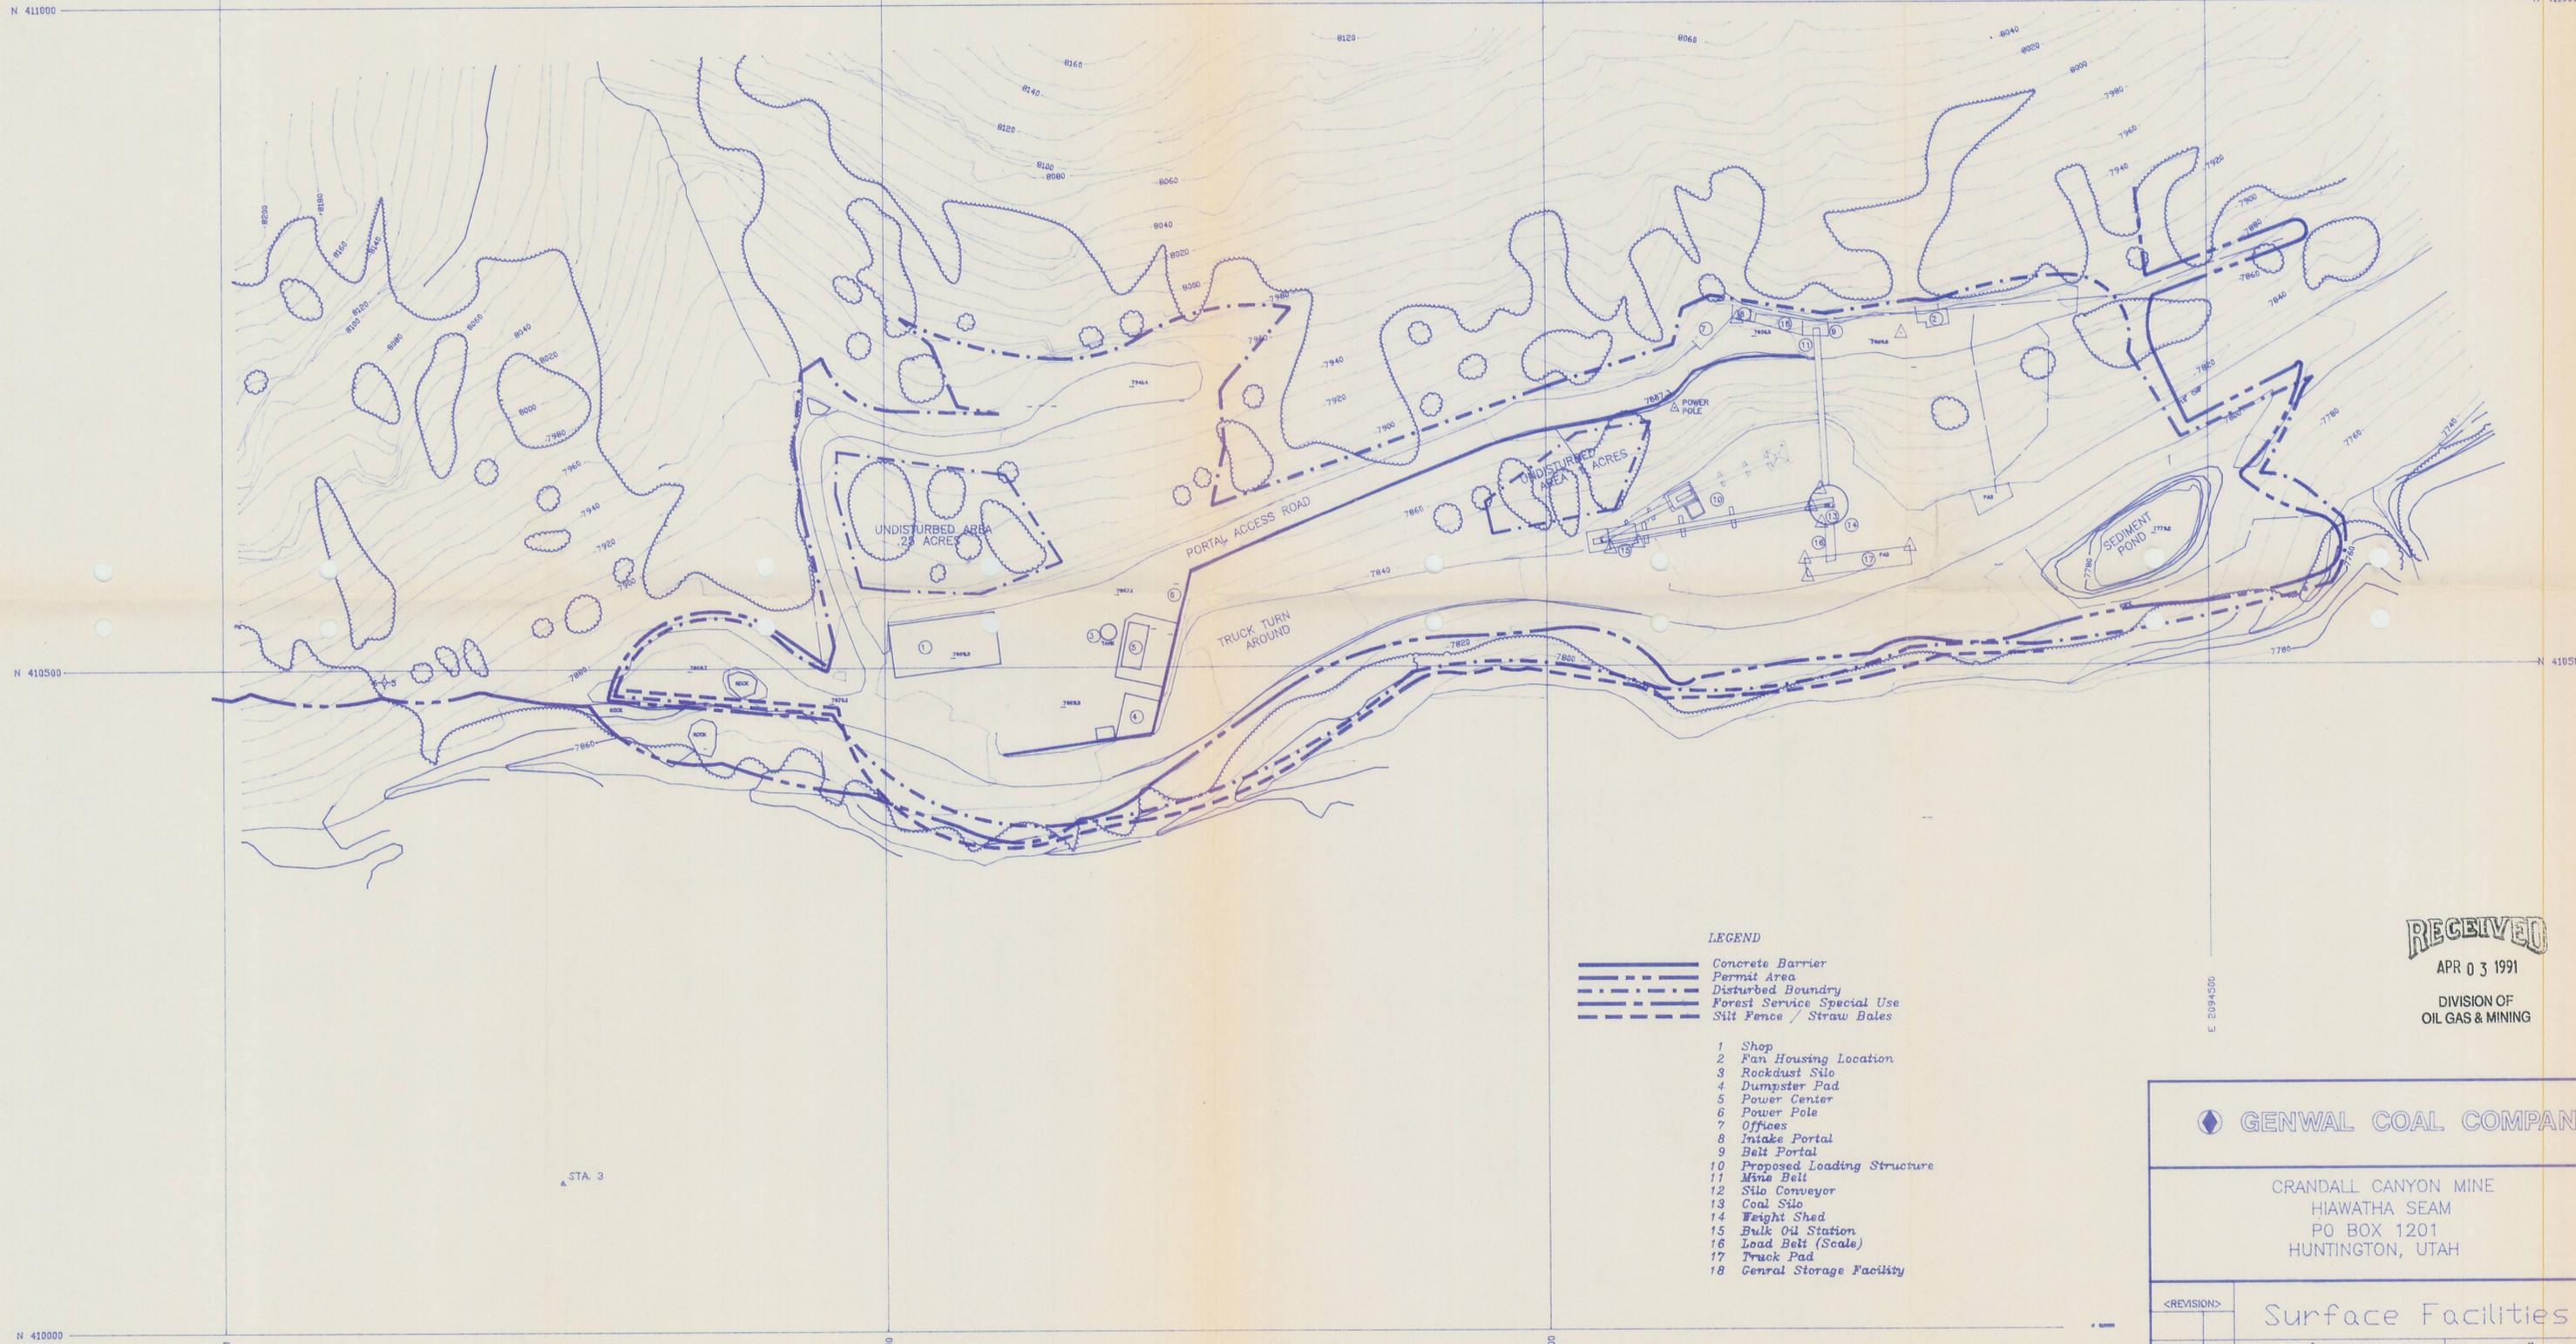

- LEGEND**
- ==== Concrete Barrier
 - ==== Permit Area
 - - - - Disturbed Boundary
 - - - - Forest Service Special Use
 - - - - Silt Fence / Straw Bales
- 1 Shop
 - 2 Fan Housing Location
 - 3 Rockdust Silo
 - 4 Dumpster Pad
 - 5 Power Center
 - 6 Power Pole
 - 7 Offices
 - 8 Intake Portal
 - 9 Belt Portal
 - 10 Proposed Loading Structure
 - 11 Mine Belt
 - 12 Silo Conveyor
 - 13 Coal Silo
 - 14 Freight Shed
 - 15 Bulk Oil Station
 - 16 Load Belt (Scale)
 - 17 Truck Pad
 - 18 Genral Storage Facility

RECEIVED
 APR 03 1991
 DIVISION OF
 OIL GAS & MINING

GENWAL COAL COMPANY

CRANDALL CANYON MINE
 HIAWATHA SEAM
 PO BOX 1201
 HUNTINGTON, UTAH

<REVISION>	Surface Facilities
Drawn by: G Mathis	Scale: 1" = 50'
Date: 3-21-91	Plate: 3-1
Drawing: C:\mineplan\newsurf	