

GENWAL COAL COMPANY

RECEIVED

OCT 25 1991

October 21, 1991

Mr. Daron Haddock
Division of Oil, Gas & Mining
3 Triad Center, Suite 350
355 West, North Temple
Salt Lake City, Utah 84180-1203

DIVISION OF
OIL GAS & MINING

RE: Permit # ACT 015-032
Genwal Coal Company
New Plate 3-1

FOLDER #2


Dear Mr. Haddock:

Enclosed you will find three (3) copies of a new updated surface facility map (Plate 3-1). Please replace the old Plate 3-1 with this newly submitted one. The new plate reflects the construction projects that has occurred over the last six months as well as projections for the projects planned for this fall.

If you have any questions or comments please call.

Sincerely;

R. Jay Marshall
R. Jay Marshall P.E.
Chief Engineer
Genwal Coal Company

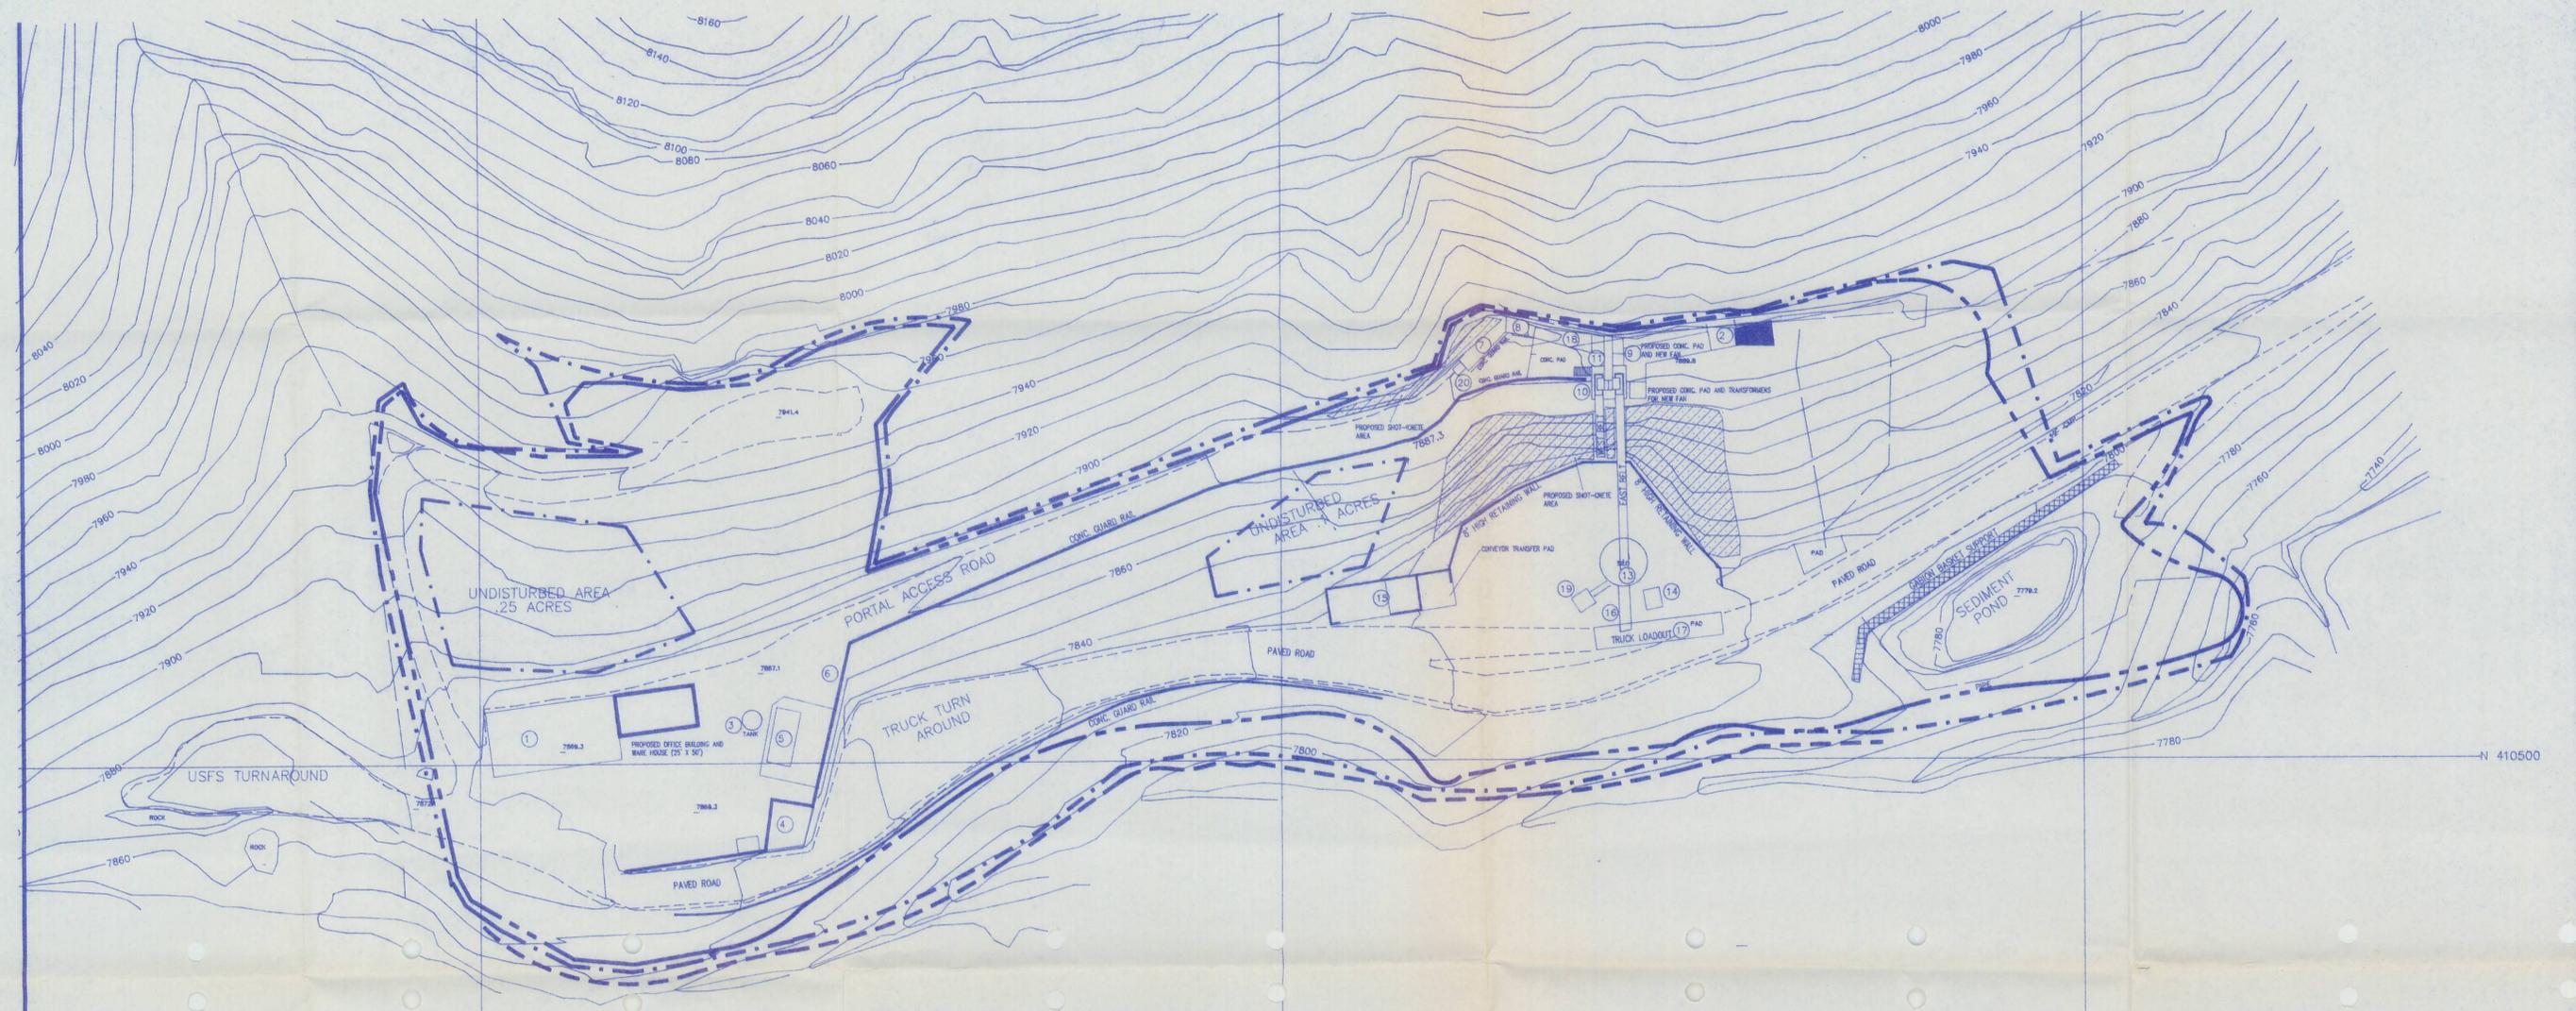

- LEGEND**
- Concrete Barrier
 - Disturbed Boundary
 - Permit Area
 - Forest Service Special Use
 - Silt Fence / Straw Bales

- 1 Shop
- 2 Fan Housing Location
- 3 Rockdust Silo
- 4 Concrete Dumpster Pad
- 5 Power Center
- 6 Power Pole
- 7 Offices
- 8 Intake Portal
- 9 Belt Portal
- 10 Crusher Pad
- 11 Mine Belt
- 12 Silo Conveyor
- 13 Coal Silo
- 14 Weight Shed
- 15 Bulk Oil Station
- 16 Load Belt (Scale)
- 17 Truck Pad
- 18 General Storage Facility
- 19 Reclaim Hopper and Belt
- 20 Visual Disconnect

RECEIVED
OCT 25 1991
DIVISION OF
OIL GAS & MINING

GENVAL COAL COMPANY

CRANDALL CANYON MINE
HIAWATHA SEAM
PO BOX 1201
HUNTINGTON, UTAH

Surface Facilities

Drawn by: G Mathis.	Scale: 1" = 50'
Date: 3-21-91	Plate: 3-1
Drawing: C:\mineplan\newsurf	

STA. 3

E 2093500

E 2094000

E 2094500

N 410000