



INCORPORATED
EFFECTIVE:
SEP 09 1999
UTAH DIVISION OIL, GAS AND MINING

0913

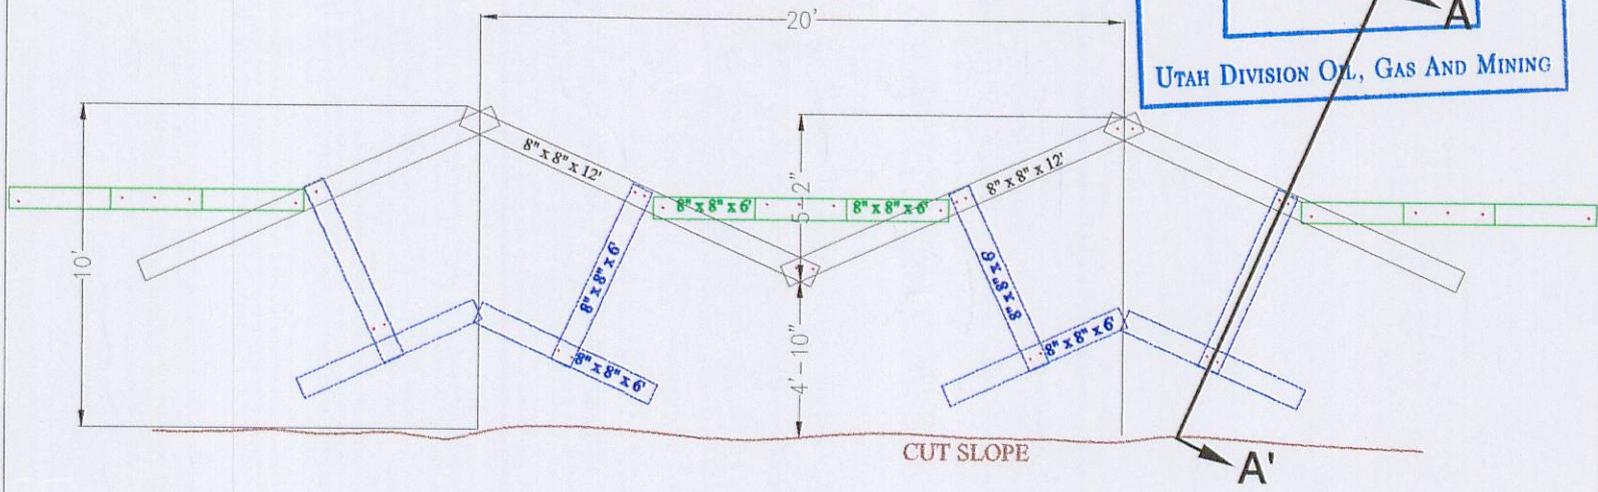

PLAN VIEW

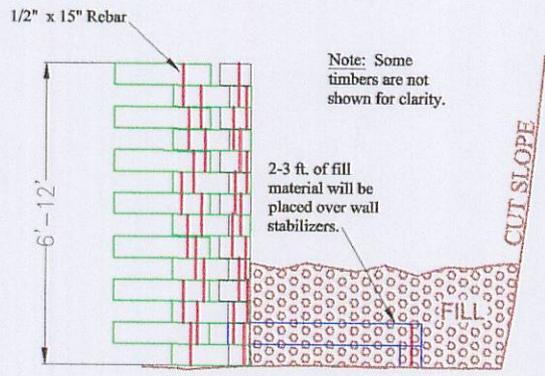

SECTION A - A'

RECEIVED
AUG 31 1999
DIV. OF OIL, GAS & MINING

Crandall Canyon Project
Proposed Timber Wall
for Cut Slope Remediation

SCALE: 1" = 6'

AUGUST 23, 1999

ACAD REFERENCE: TIMBER BARRIER

GENWAL
RESOURCES, INC.

P.O. Box 1420
195 North 100 West Huntington, Utah 84528
Telephone: (435) 687-9813 Fax: (435) 687-9784