


Range 6 West
Range 5 West

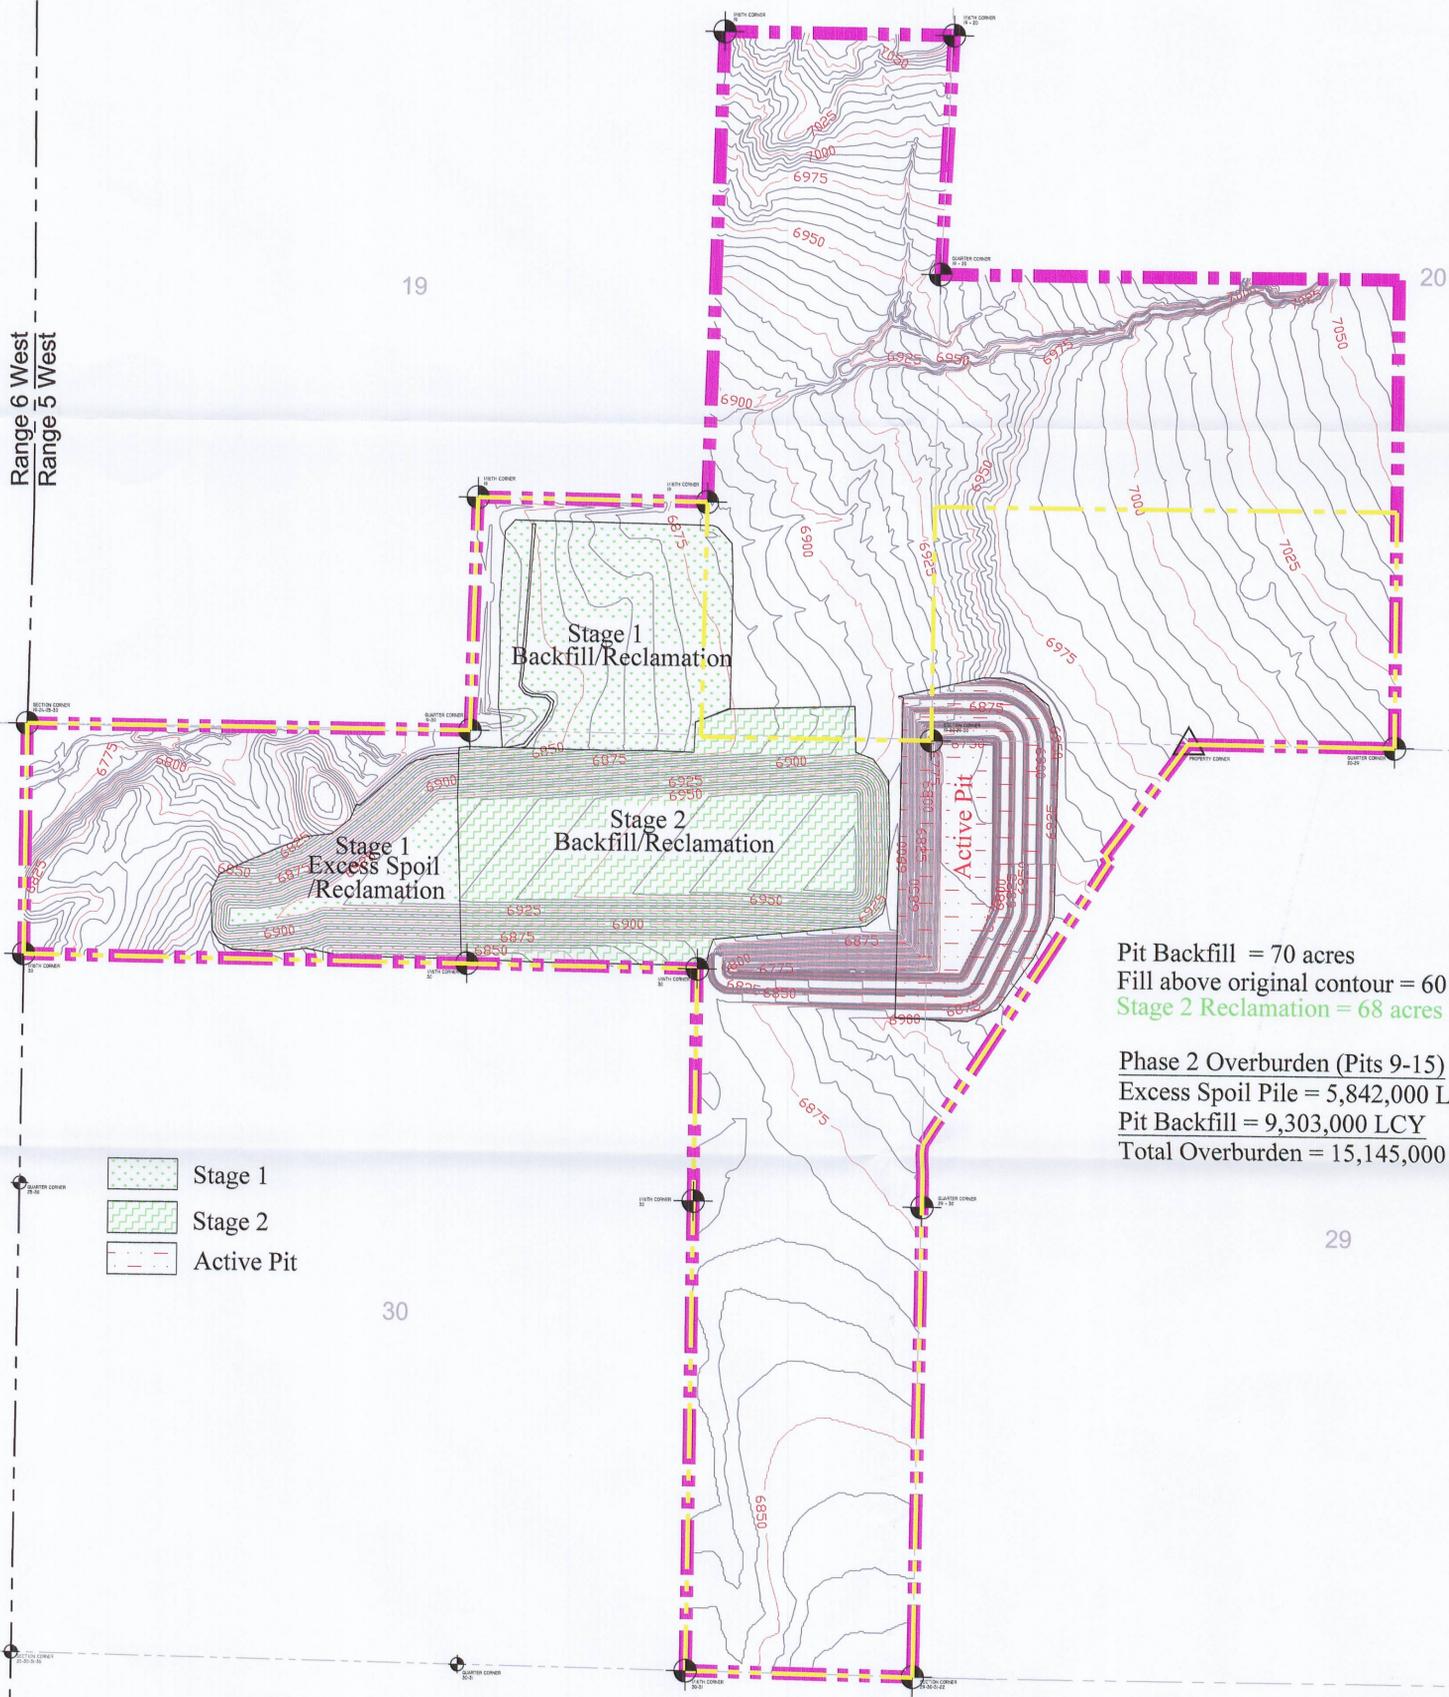

Pit Backfill = 70 acres
Fill above original contour = 60 acres
Stage 2 Reclamation = 68 acres

Phase 2 Overburden (Pits 9-15)
Excess Spoil Pile = 5,842,000 LCY
Pit Backfill = 9,303,000 LCY
Total Overburden = 15,145,000 LCY

-  Stage 1
-  Stage 2
-  Active Pit

Overburden Sequence Only -
other facilities not shown

CONTOURS ARE AT 5' INTERVALS.

Township 39 South

LEGEND:

-  PROJECT AREA
-  PRIVATE COAL OWNERSHIP
-  COAL LINE BOUNDARY
-  SECTION LINE
-  FOUND SECTION CORNER
-  FOUND PROPERTY CORNER

DRAWN BY: C. McCOURT	CHECKED BY: CRM/APC
DRAWING: 5-18	DATE: 4/20/07
JOB NUMBER: 1400	SCALE: 1" = 500'
	SHEET


REVISIONS	
DATE:	BY:

OVERBURDEN REMOVAL STAGE 2

RECEIVED
JUN 14 2007
DIV OF OIL, GAS & MINING

COAL HOLLOW PROJECT
ALTON, UTAH

DRAWING: 5-18

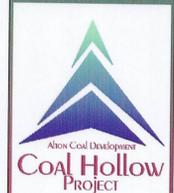615 North, 400 East
P.O. Box 1230
Huntington, Utah 84528
Phone (435)687-5310
Fax (435)687-5311