


Range 6 West
Range 5 West

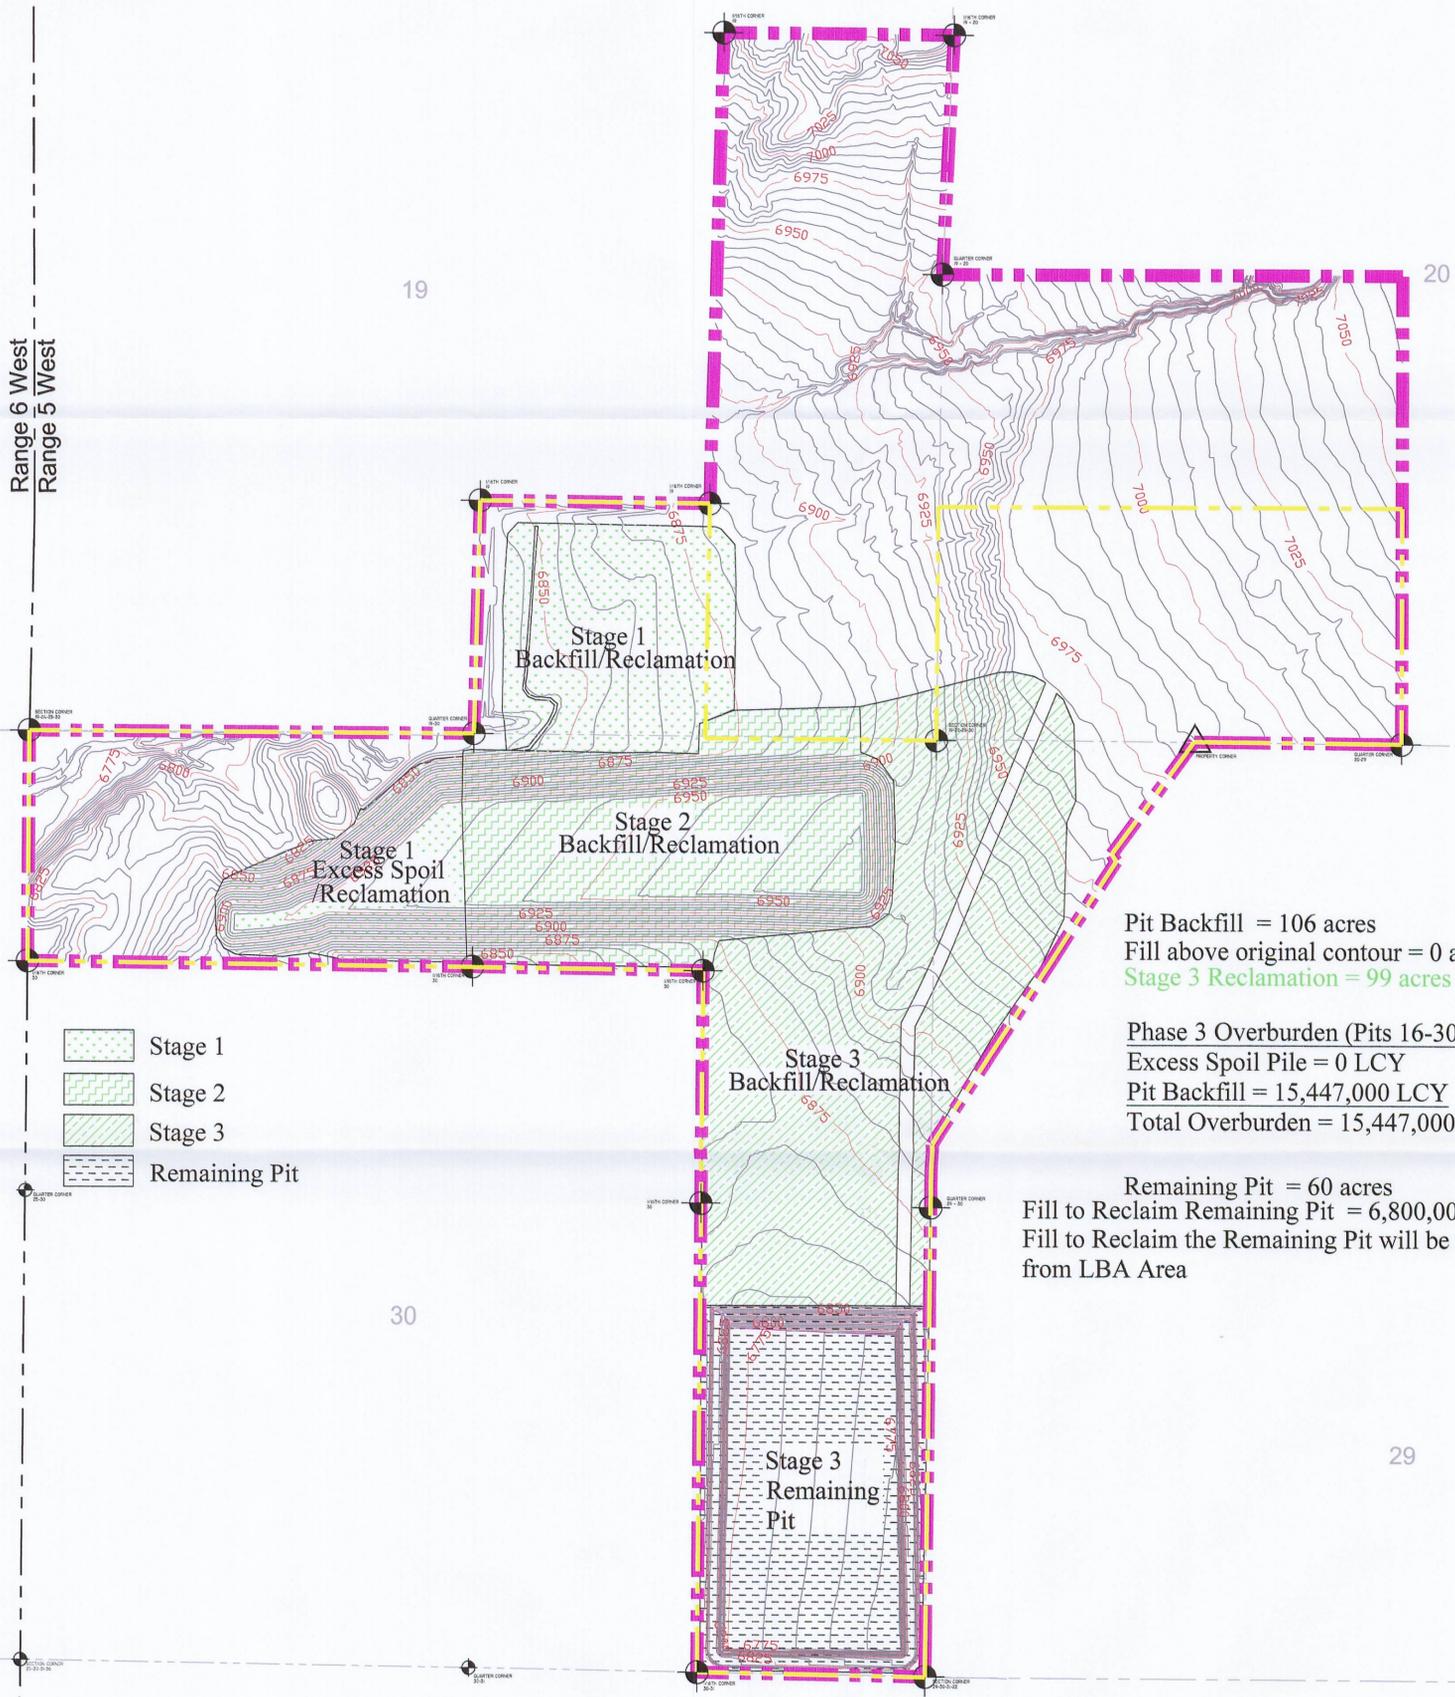

- Stage 1
- Stage 2
- Stage 3
- Remaining Pit

Pit Backfill = 106 acres
Fill above original contour = 0 acres
Stage 3 Reclamation = 99 acres

Phase 3 Overburden (Pits 16-30)
Excess Spoil Pile = 0 LCY
Pit Backfill = 15,447,000 LCY
Total Overburden = 15,447,000 LCY

Remaining Pit = 60 acres
Fill to Reclaim Remaining Pit = 6,800,000 LCY
Fill to Reclaim the Remaining Pit will be moved from LBA Area

Overburden Sequence Only -
other facilities not shown



Township 39 South

LEGEND:

- PROJECT AREA
- PRIVATE COAL OWNERSHIP
- COAL LINE BOUNDARY
- SECTION LINE
- FOUND SECTION CORNER
- FOUND PROPERTY CORNER

| | |
|-------------|------------|
| DRAWN BY: | C. McCOURT |
| DRAWING: | 5-19 |
| JOB NUMBER: | 1400 |

| | |
|-------------|-----------|
| CHECKED BY: | CRM/APC |
| DATE: | 4/20/07 |
| SCALE: | 1" = 500' |
| SHEET | |

| REVISIONS | |
|-----------|-----|
| DATE: | BY: |
| | |
| | |
| | |
| | |
| | |
| | |
| | |

OVERBURDEN REMOVAL STAGE 3 RECEIVED
JUN 14 2007
DIV. OF OIL, GAS & MINING
COAL HOLLOW PROJECT
ALTON, UTAH
DRAWING: 5-19



615 North, 400 East
P.O. Box 1230
Huntington, Utah 84528
Phone (435)687-5310
Fax (435)687-5311