


PLAN VIEW

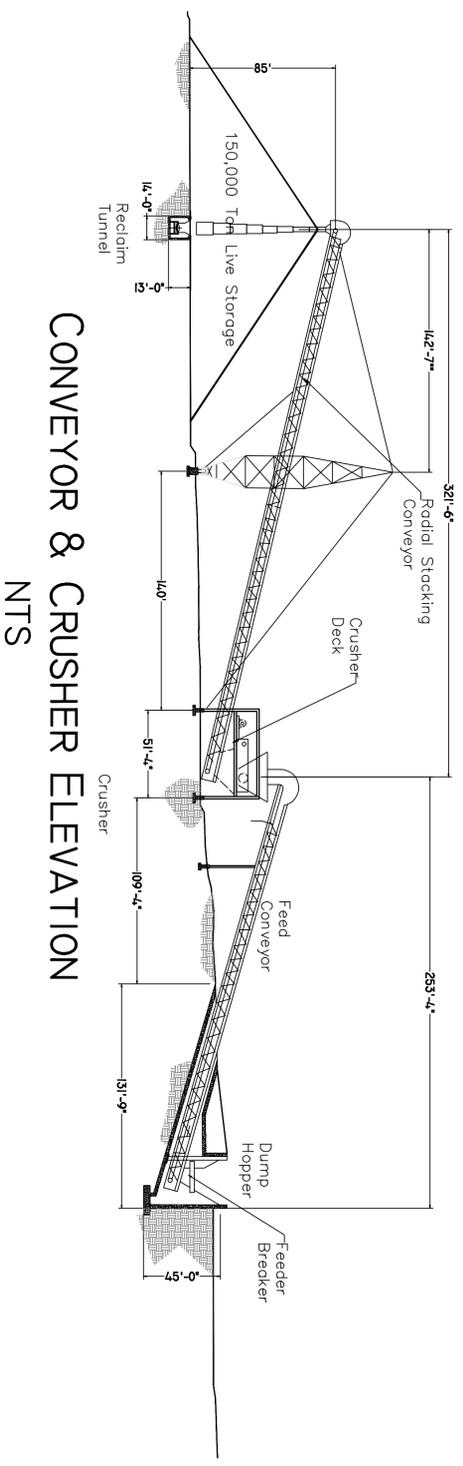

CONVEYOR & CRUSHER ELEVATION  
NTS

NOTE: NOT DESIGNED FOR CONSTRUCTION,  
FOR BIDDING PURPOSES ONLY.

LEGEND:		DRAWN BY: L. JOHNSON		CHECKED BY: CRM/APC	
DRAWING: 5-5		DATE: 4/20/07		SCALE: 1" = 100'	
JOB NUMBER: 1400		SHEET			
REVISIONS			DATE:		
BY:					
CONVEYOR & CRUSHER ELEVATION			DRAWING: 5-5		
COAL HOLLOW PROJECT ALTON, UTAH			275875-2202 CHAS R MCCOY		
615 North, 400 East P.O. Box 1230 Huntington, Utah 84528 Phone (435)687-5310 Fax (435)687-5311					