


# TYPICAL CROSS SECTION

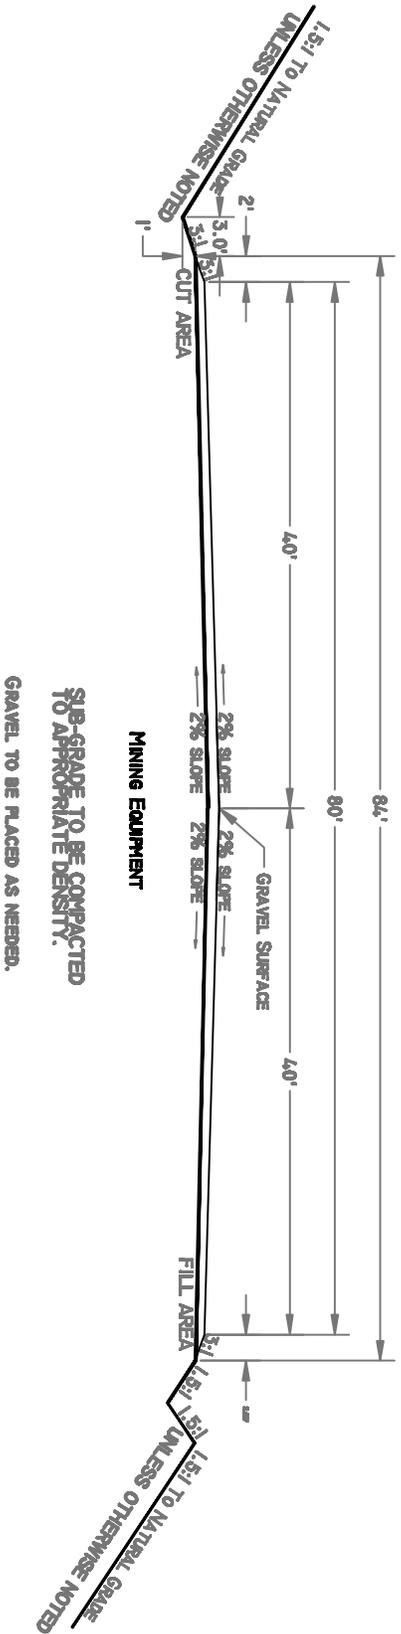


ANCILLARY ROADS FOR LIGHT VEHICLES WILL BE NARROWED TO 40' IN WIDTH.

DRAWN BY: J. STANSFIELD	CHECKED BY: CRM/APC
DRAWING: 5-24	DATE: 04/20/07
	SCALE: NTS
JOB NUMBER: 1400	SHEET

**ANCILLARY ROADS  
TYPICAL CROSS SECTION**

**COAL HOLLOW  
PROJECT  
ALTON, UTAH**

**DRAWING: 5-24**

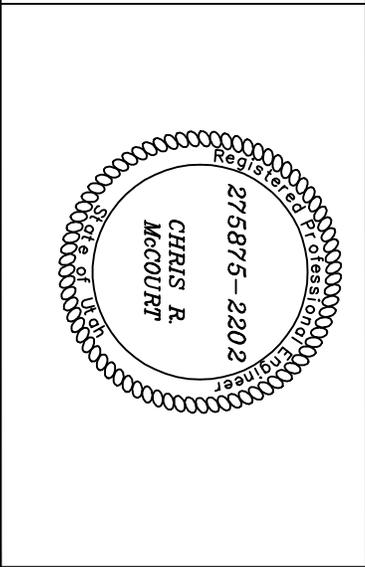



615 North, 400 East  
P.O. Box 1230  
Huntington, Utah 84528  
Phone (435)687-5310  
Fax (435)687-5311