


Range 6 West  
Range 5 West

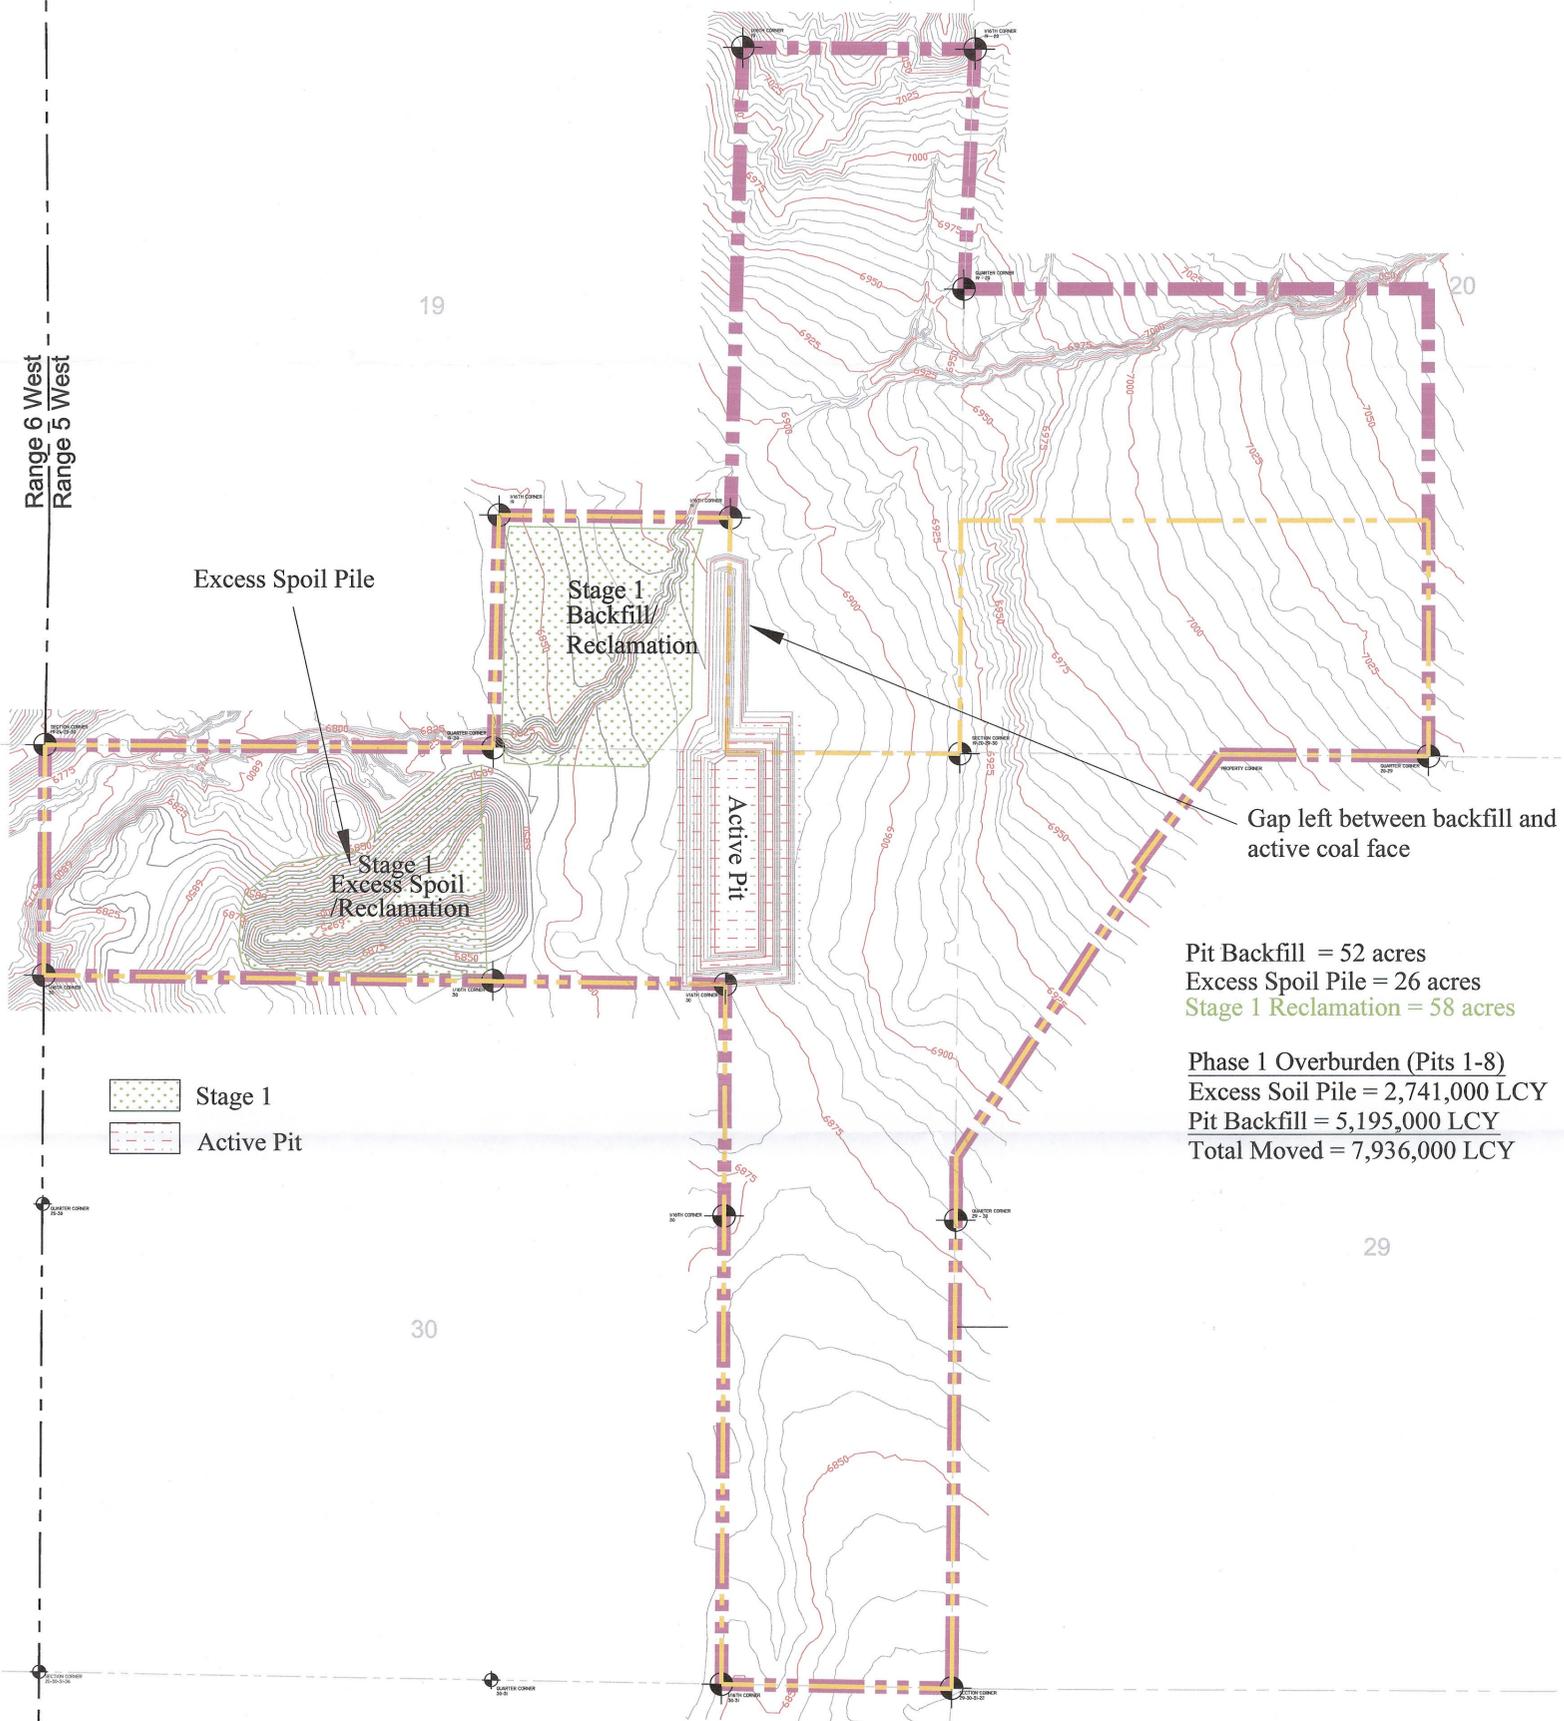

Excess Spoil Pile

Stage 1  
Backfill/  
Reclamation

Stage 1  
Excess Spoil  
/Reclamation

Active Pit

Gap left between backfill and  
active coal face

Pit Backfill = 52 acres  
Excess Spoil Pile = 26 acres  
Stage 1 Reclamation = 58 acres

Phase 1 Overburden (Pits 1-8)  
Excess Soil Pile = 2,741,000 LCY  
Pit Backfill = 5,195,000 LCY  
Total Moved = 7,936,000 LCY

- Stage 1
- Active Pit

29

30

Overburden Sequence Only -  
other facilities not shown

31

32

CONTOURS ARE SHOWN AT 5' INTERVALS.

Township 39 South

- LEGEND:
- PERMIT BOUNDARY
  - PRIVATE COAL OWNERSHIP
  - COAL LINE BOUNDARY
  - SECTION LINE
  - FOUND SECTION CORNER
  - FOUND PROPERTY CORNER

DRAWN BY:  
C. McCOURT

DRAWING:  
5-17

JOB NUMBER:  
1400

CHECKED BY:  
LWJ

DATE:  
04/20/07

SCALE:  
1" = 500'



SHEET

REVISIONS	
DATE:	BY:
11/28/08	CRM
01/21/13	KN

**OVERBURDEN  
REMOVAL  
STAGE 1**

COAL HOLLOW  
PROJECT  
ALTON, UTAH

DRAWING: 5-17

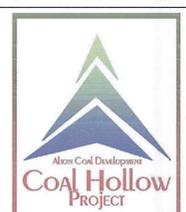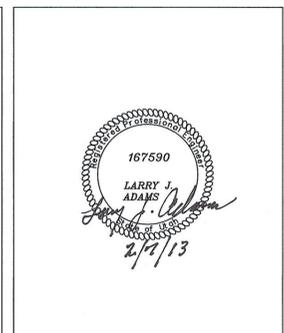

463 North 100 West, Suite 1  
Cedar City, Utah 84721  
Phone (435)867-5331  
Fax (435)867-1192

RECEIVED  
FER 17 2013  
DIV. OF OIL, GAS & MINING