



Alton Coal Development, LLC

463 North 100 West, Suite 1

Cedar City, Utah 84720

Phone (435) 867-5331 • Fax (435) 867-1192

C/025/0005
Received 1/5/15
Task ID #4776

December 31, 2014

Daron R. Haddock
Coal Program Manager
Oil, Gas & Mining
1594 West North Temple, Suite 1210
Salt Lake City, UT 84114-5801

Subject: **Removal of Undisturbed Areas, LLC, Coal Hollow Mine, Kane County, Utah,
C/025/0005**


Dear Mr. Haddock,

Alton Coal Development, LLC (ACD) is amending the MRP to remove areas of the permit that were previously designated to be disturbed by mining, as being excluded from mining. As discussed in our December 23, 2014 meeting, the reconfiguration of drawing 5-3 will simplify the pending Phase 1 bond release request.

Changes to the MRP associated with this amendment have been uploaded to the DOGM's server for review. PDF versions of the drawing are not certified. Upon approval, 2 (two) clean hard copies of the text and certified drawings for insertion into the MRP will be submitted. Please do not hesitate to contact me if you have any questions 435-691-1551.

Sincerely

B. Kirk Nicholes
Environmental Specialist

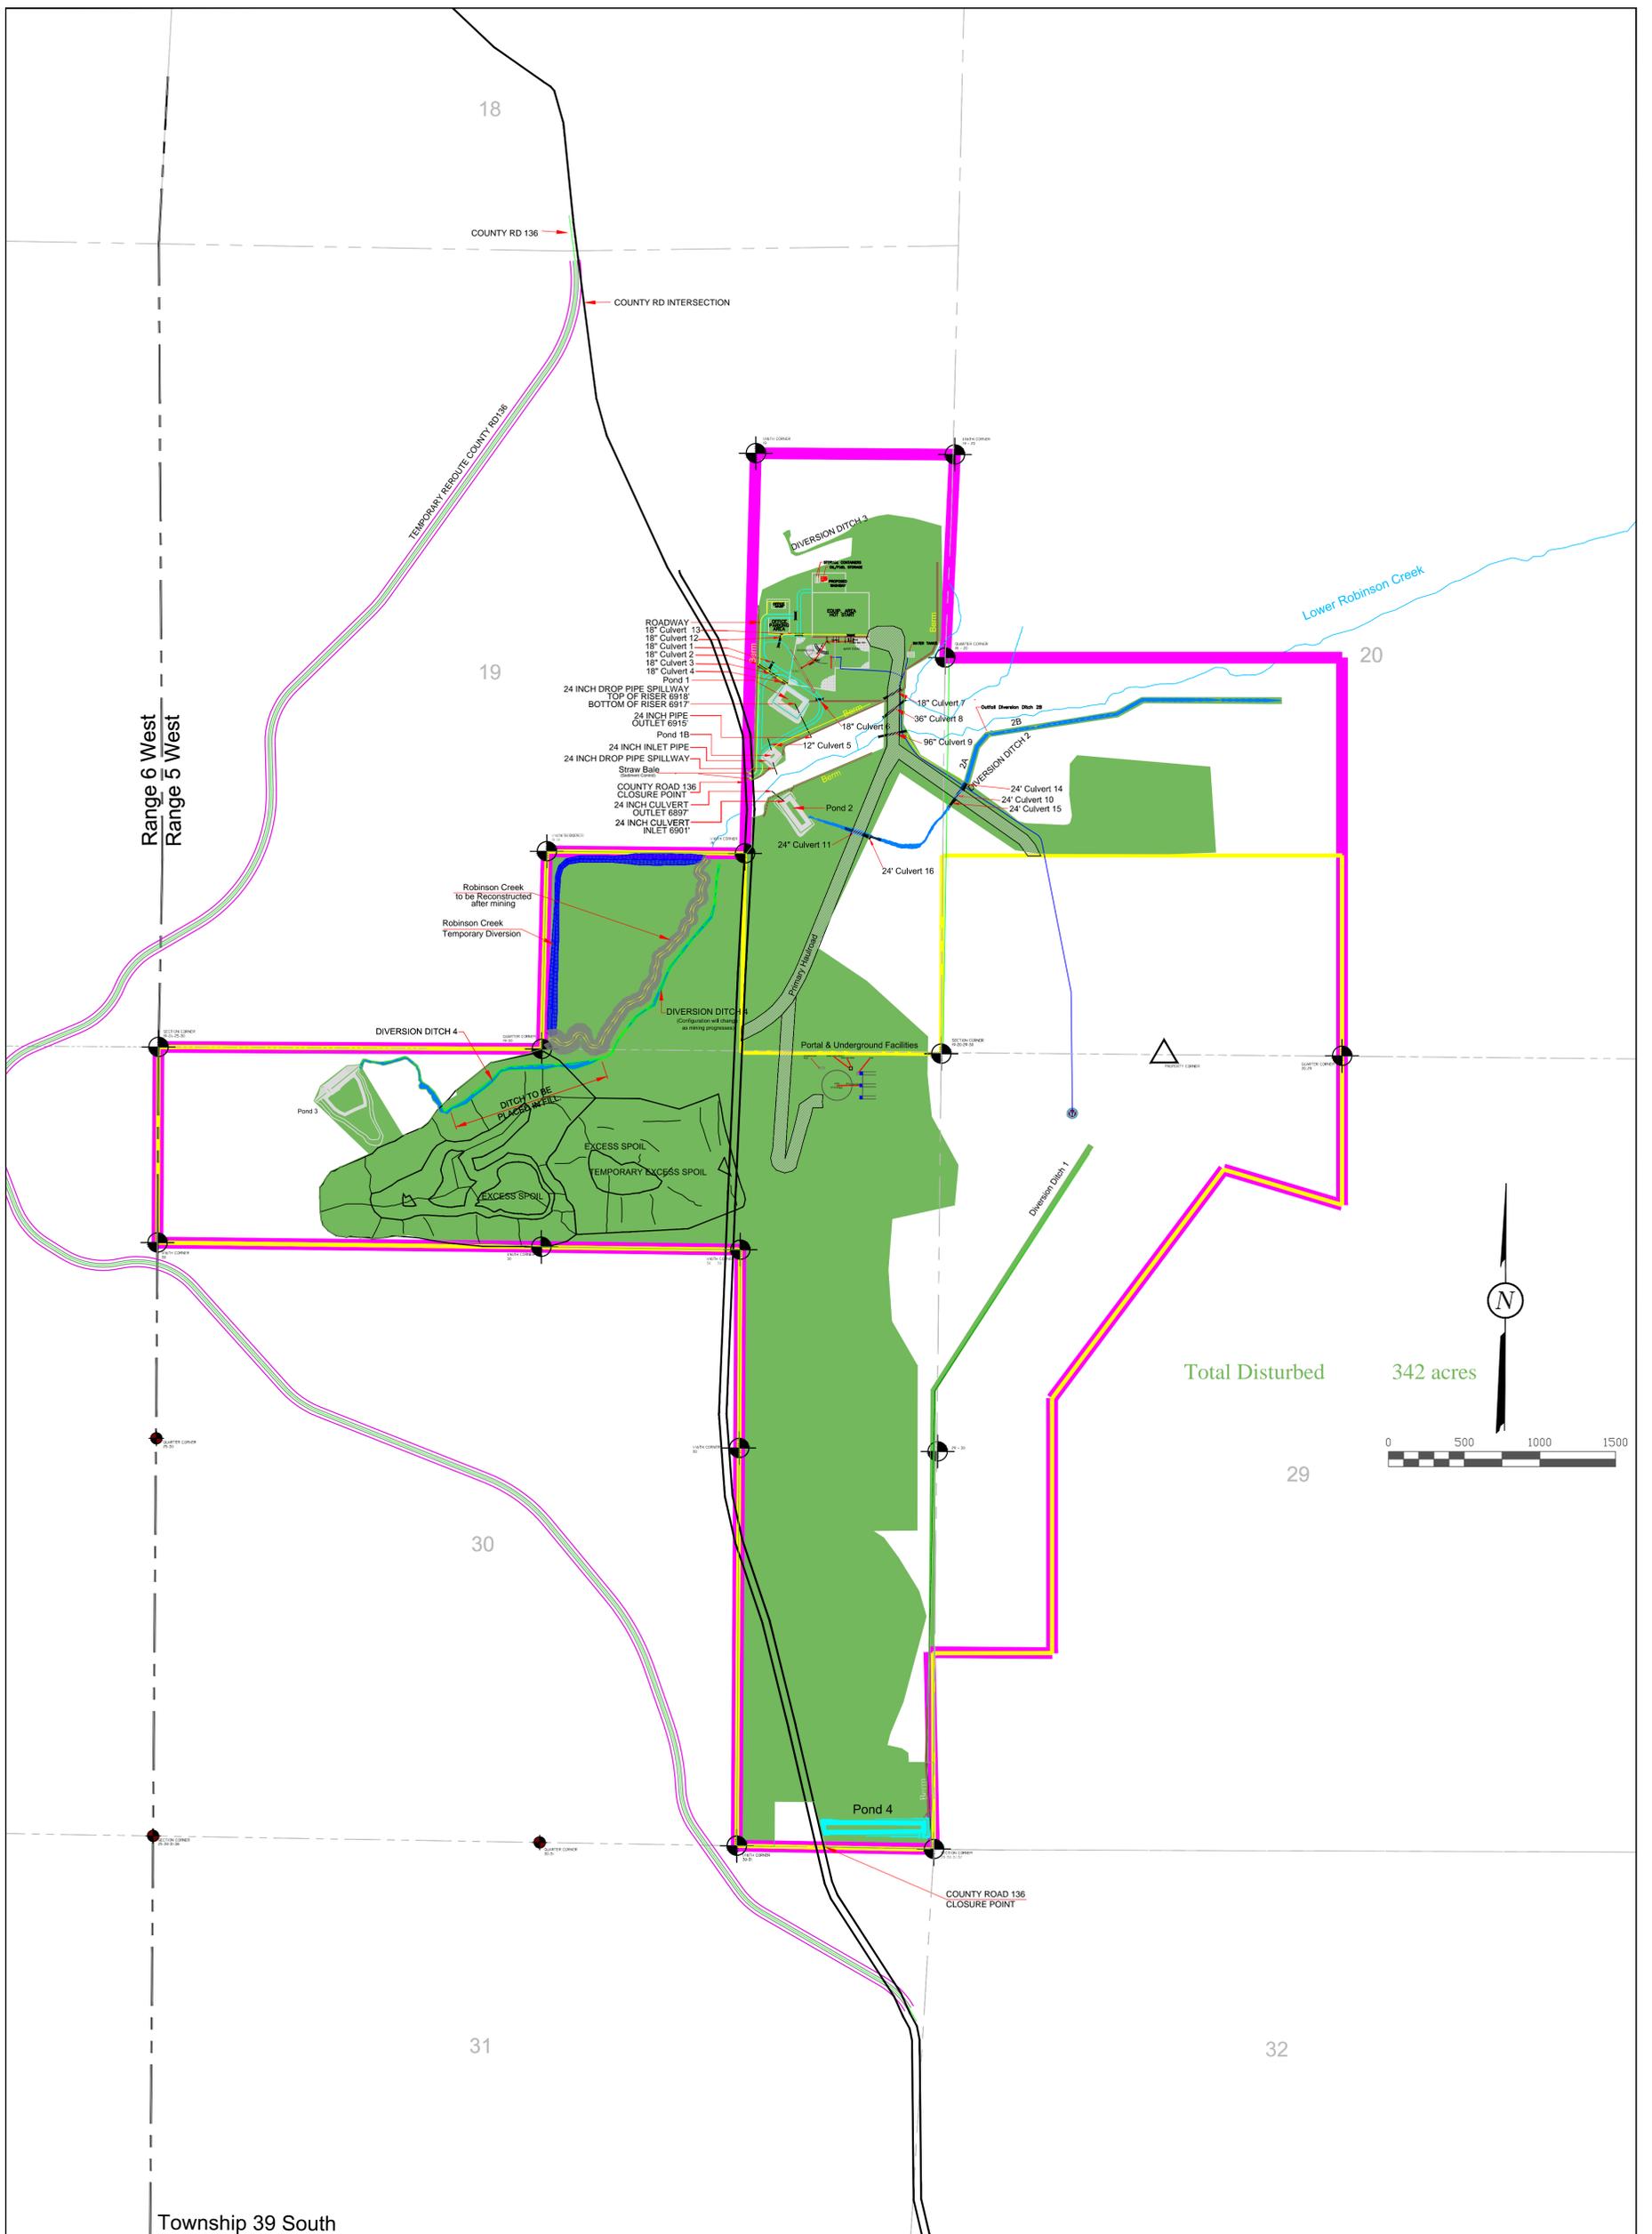

LEGEND:

	PERMIT BOUNDARY
	PRIVATE COAL OWNERSHIP
	SECTION LINE FOUND SECTION CORNER
	FOUND PROPERTY CORNER
	DIVERSION DITCHES
	PROPOSED SEDIMENT IMPOUNDS
	BERM
	CENTERLINE
	WATER LINE
	WATER TANK / WELL

DRAWN BY: K. NICHOLS	CHECKED BY: LWJ
DRAWING: 5-3	DATE: 07/02/14
JOB NUMBER: 1400	SCALE: 1" = 500'
	SHEET

REVISIONS	
DATE:	BY:
07/02/14	KN
12/04/14	KN

FACILITIES & STRUCTURES

LAYOUT

COAL HOLLOW
PROJECT
ALTON, UTAH

DRAWING: 5-3



Allow Coal Development
Coal Hollow Project

463 North 100 West, Suite 1
Cedar City, Utah 84721
Phone (435)867-5331
Fax (435)867-1192

521.150. Land Surface Configuration Drawings.

Surface contours representing the existing land surface configuration of the proposed permit area are shown on Drawing 5-1 and the post mining land configuration is shown on 5-35. Cross sections with both these landforms are shown on Drawing 5-36.

521.160. Maps and Cross sections of the Proposed Features for the Proposed Permit Area. These maps and cross sections will clearly show:

521.161 Buildings, utility corridors, and facilities to be used:

These items are shown on Drawings 5-3 through 5-8C.

521.162 The area of land to be affected within the proposed permit area, according to the sequence of mining and reclamation:

A yearly and overall disturbance sequence for the permit area is provided on Drawing 5-2 for open pit mining and on Drawing 5-2A for the alternative method of highwall mining.

521.163 Each area of land for which a performance bond or other equivalent guarantee will be posted under R645-301-512;

The area of land that will have a performance bond posted is shown on Drawing 5-3. Drawing 5-3 was reconfigured in December of 2014 prior to phased bond release to remove performance bond from areas that are no-longer within the MRP planed disturbance (not disturbed by mining), thus removing the need to include in bond release.

521.164 Each coal storage, cleaning and loading area. The map will be prepared and certified according to R645-301-512;

These facilities can be viewed on Drawings 5-3 through 5-5.

521.165 Each topsoil, spoil, coal preparation waste, underground development waste, and noncoal waste storage area. The maps will be prepared and certified according to R645-301-512;

Topsoil storage areas and handling can be viewed on Drawing 2-2. Spoil placement and the excess spoil structure can be viewed on Drawings 5-3, 5-17, 5-18, 5-19, 5-35 and 5-36.

521.166 Each source of waste and each waste disposal area relating to coal processing or pollution control;

Only sizing of the coal is proposed. This process will not produce any waste.

521.167 Each explosive storage and handling facility;

Need for these facilities are not anticipated at this time. Should these facilities become necessary, appropriate drawings will be provided to the Division.

CHAPTER 8

R645-301-800. BONDING AND INSURANCE

820. REQUIREMENT TO FILE A BOND

820.100 The Operator Agrees to File a Bond.

After the permit application is approved, but before the permit is issued, the applicant will file with the Division, on a form prescribed and furnished by the Division, a bond or bonds conditioned upon performance of all requirements of the State Program, the permit and the reclamation bond.

820.110-111 Area to be Covered by the Performance Bond

The disturbed area at the Coal Hollow Project will be bonded. Bonding will be in Phases according to sequence of disturbance identified on Drawing 5-3. The area to be mined is also identified on Drawing 5-3. **Drawing 5-3 was reconfigured in December of 2014 prior to phased bond release to remove performance bond from areas that are no-longer within the MRP planed disturbance (not disturbed by mining), thus removing the need to include in bond release.**

820.112-114 Incremental Bonding

Not applicable at this time.

820.120 Acceptance of Bond

The applicant agrees not to commence operations until the Division approves a performance bond for the Coal Hollow Project.

820.130 Coverage of Bond

The applicant will provide a performance bond for the disturbed area within the permit.

820.200 Form of the Performance Bond

820.223 Surety Bond

Alton Coal Development, LLC is proposing to submit a surety bond consistent with the requirements of R645-301-860.100 and any additional requirements in the State Program.

830. DETERMINATION OF BOND AMOUNT

830.100 Determined by the Division

The amount of the bond required will be determined by the Division.