




PLAN
N.T.S.

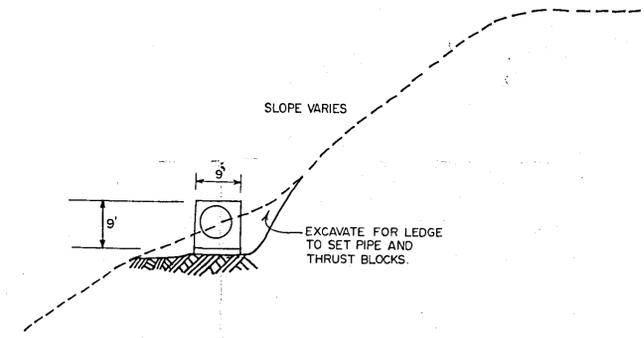

TYPICAL CROSS SECTION
N.T.S.

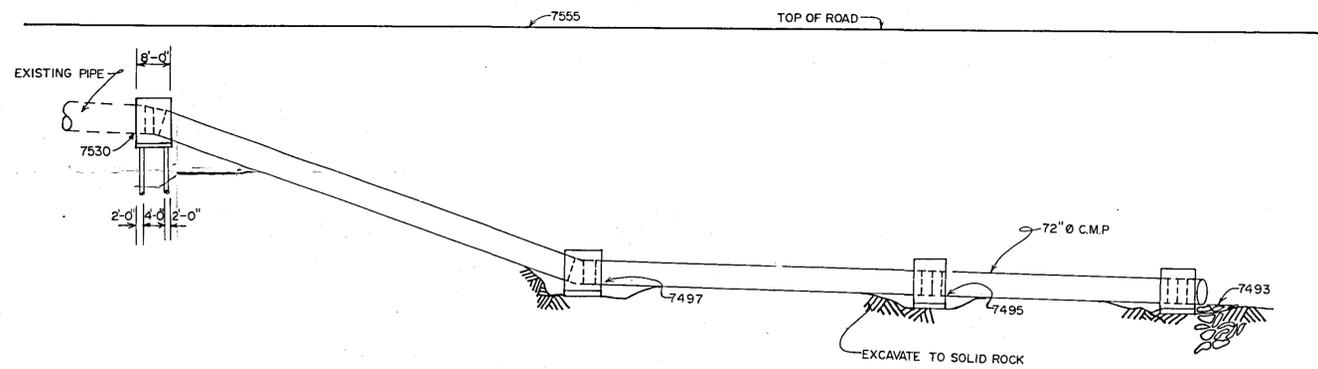

ELEVATION
N.T.S.

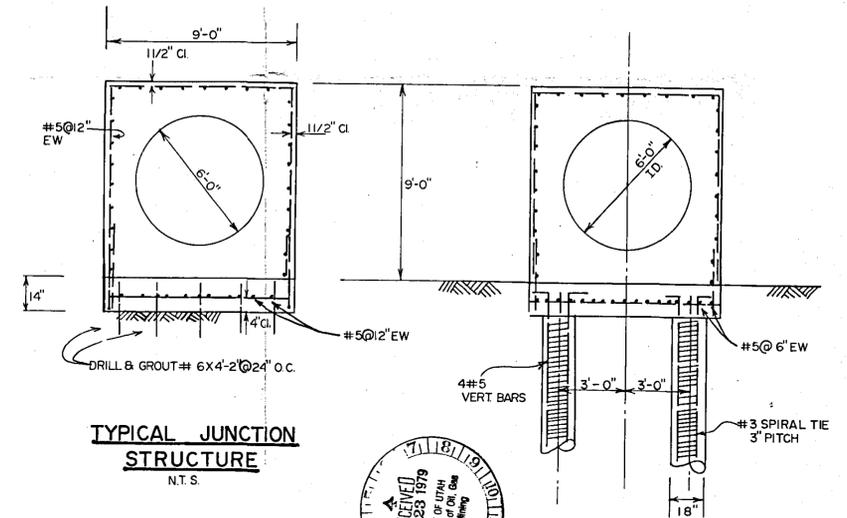

TYPICAL JUNCTION STRUCTURE
N.T.S.

JUNCTION STRUCTURE NO. 1
N.T.S.

EXHIBIT 2-7

SOUTHERN UTAH FUEL COMPANY

PIPE NO. 2
EXTENSION DETAILS

scale: AS SHOWN
drawn: L.J.M.
checked: M.W.G.
approved:

merrick and company
engineers and architects
p.o. box 22026
10855 east bethany drive - denver, colorado 80222
job no. 197-2904 date 9-17-79 sh. 7 of 8

