

102000

02700

7550

7500


7450

7400

7450

7500

7550

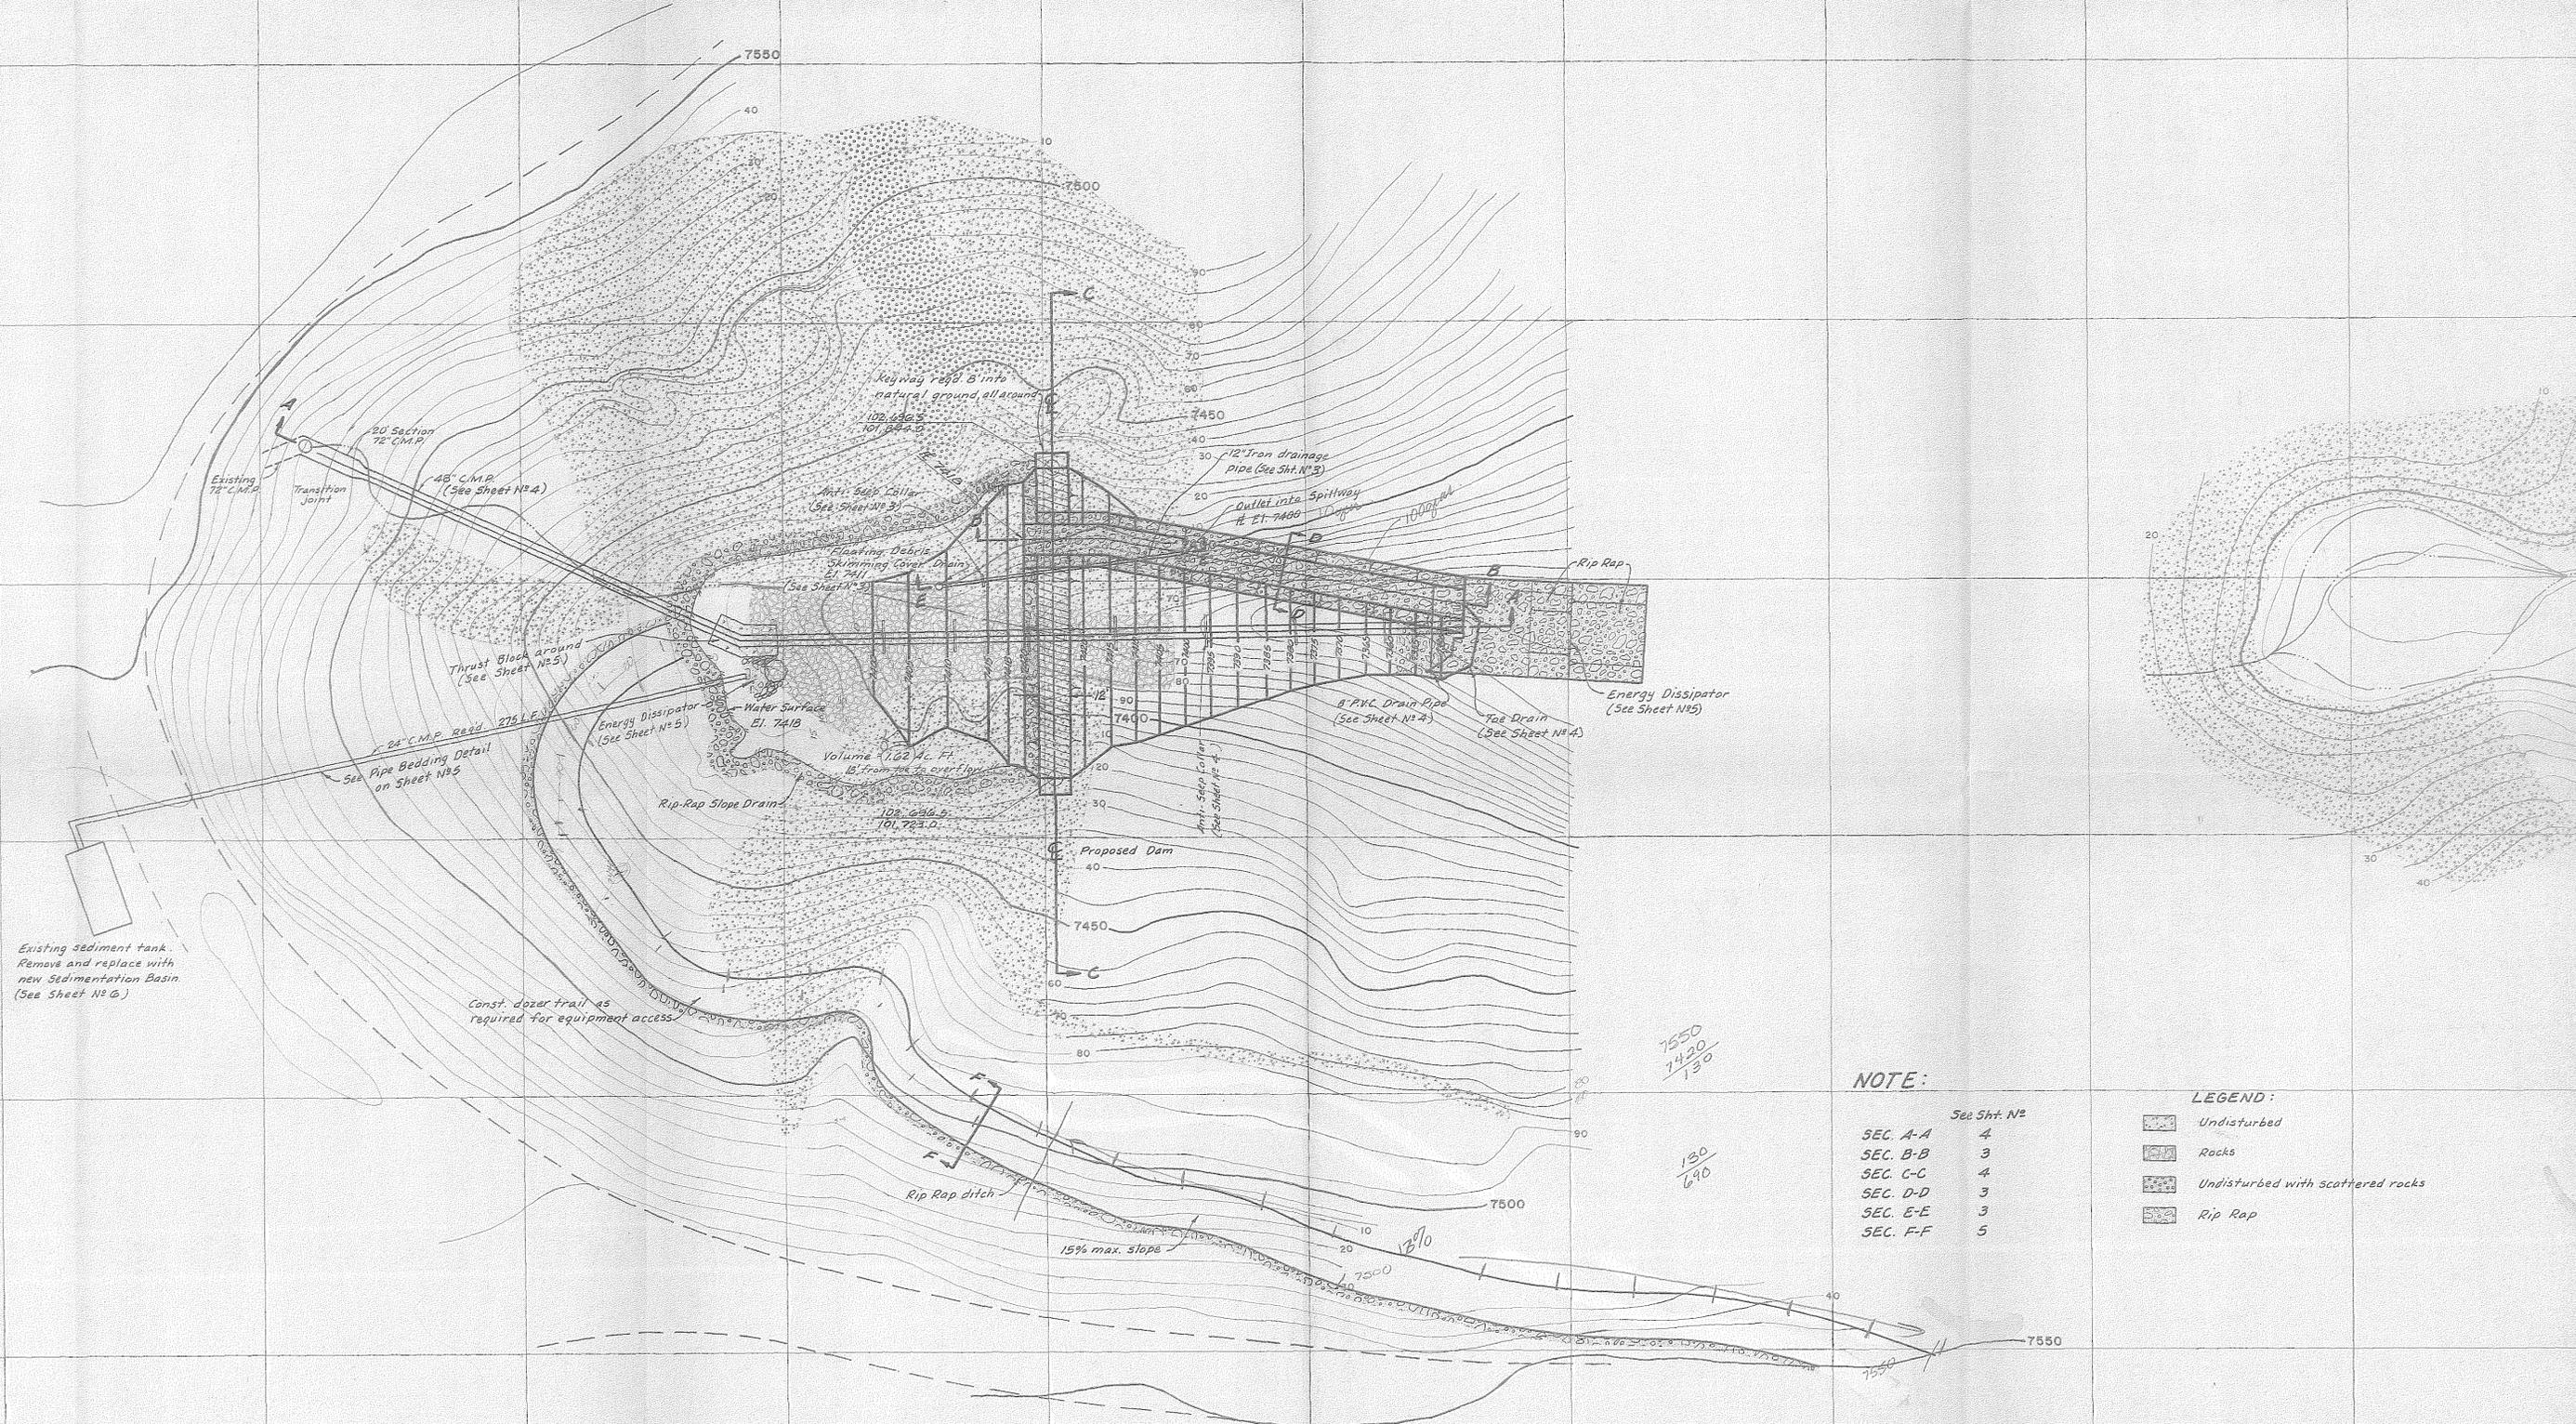


NOTE:

SEC.	See Sht. N°
SEC. A-A	4
SEC. B-B	3
SEC. C-C	4
SEC. D-D	3
SEC. E-E	3
SEC. F-F	5

LEGEND:

- Undisturbed
- Rocks
- Undisturbed with scattered rocks
- Rip Rap

101500

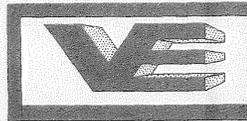

REVISIONS	
1	_____
2	_____
3	_____

PROJECT NO. 600007.02	DESIGNED M.S.C.
DATE JUNE 12, 1980	DRAWN B.J.
SCALE 1" = 30'	APPROVED _____

VALLEY ENGINEERING, INC.
CIVIL AND ENVIRONMENTAL ENGINEERING
LAND PLANNING AND SITE DESIGN
LAND SURVEYING

LOGAN, UTAH RICHFIELD, UTAH OGDEN, UTAH

SOUTHERN UTAH FUEL CO.
SALINA, UTAH

**PROPOSED SEDIMENTATION POND
AND APPURTANANCES**

SHEET
2
SHEETS

THESE PLANS AND SPECIFICATIONS ARE THE PROPERTY OF VALLEY ENGINEERING, INC., 168 NORTH, 100 EAST, LOGAN, UTAH, 84321, AND SHALL NOT BE COPIED OR REPRODUCED WITHOUT THEIR WRITTEN PERMISSION.