

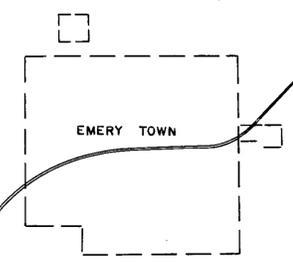


SOUTHERN UTAH FUEL CO. MINE # 1

SEDIMENTATION POND

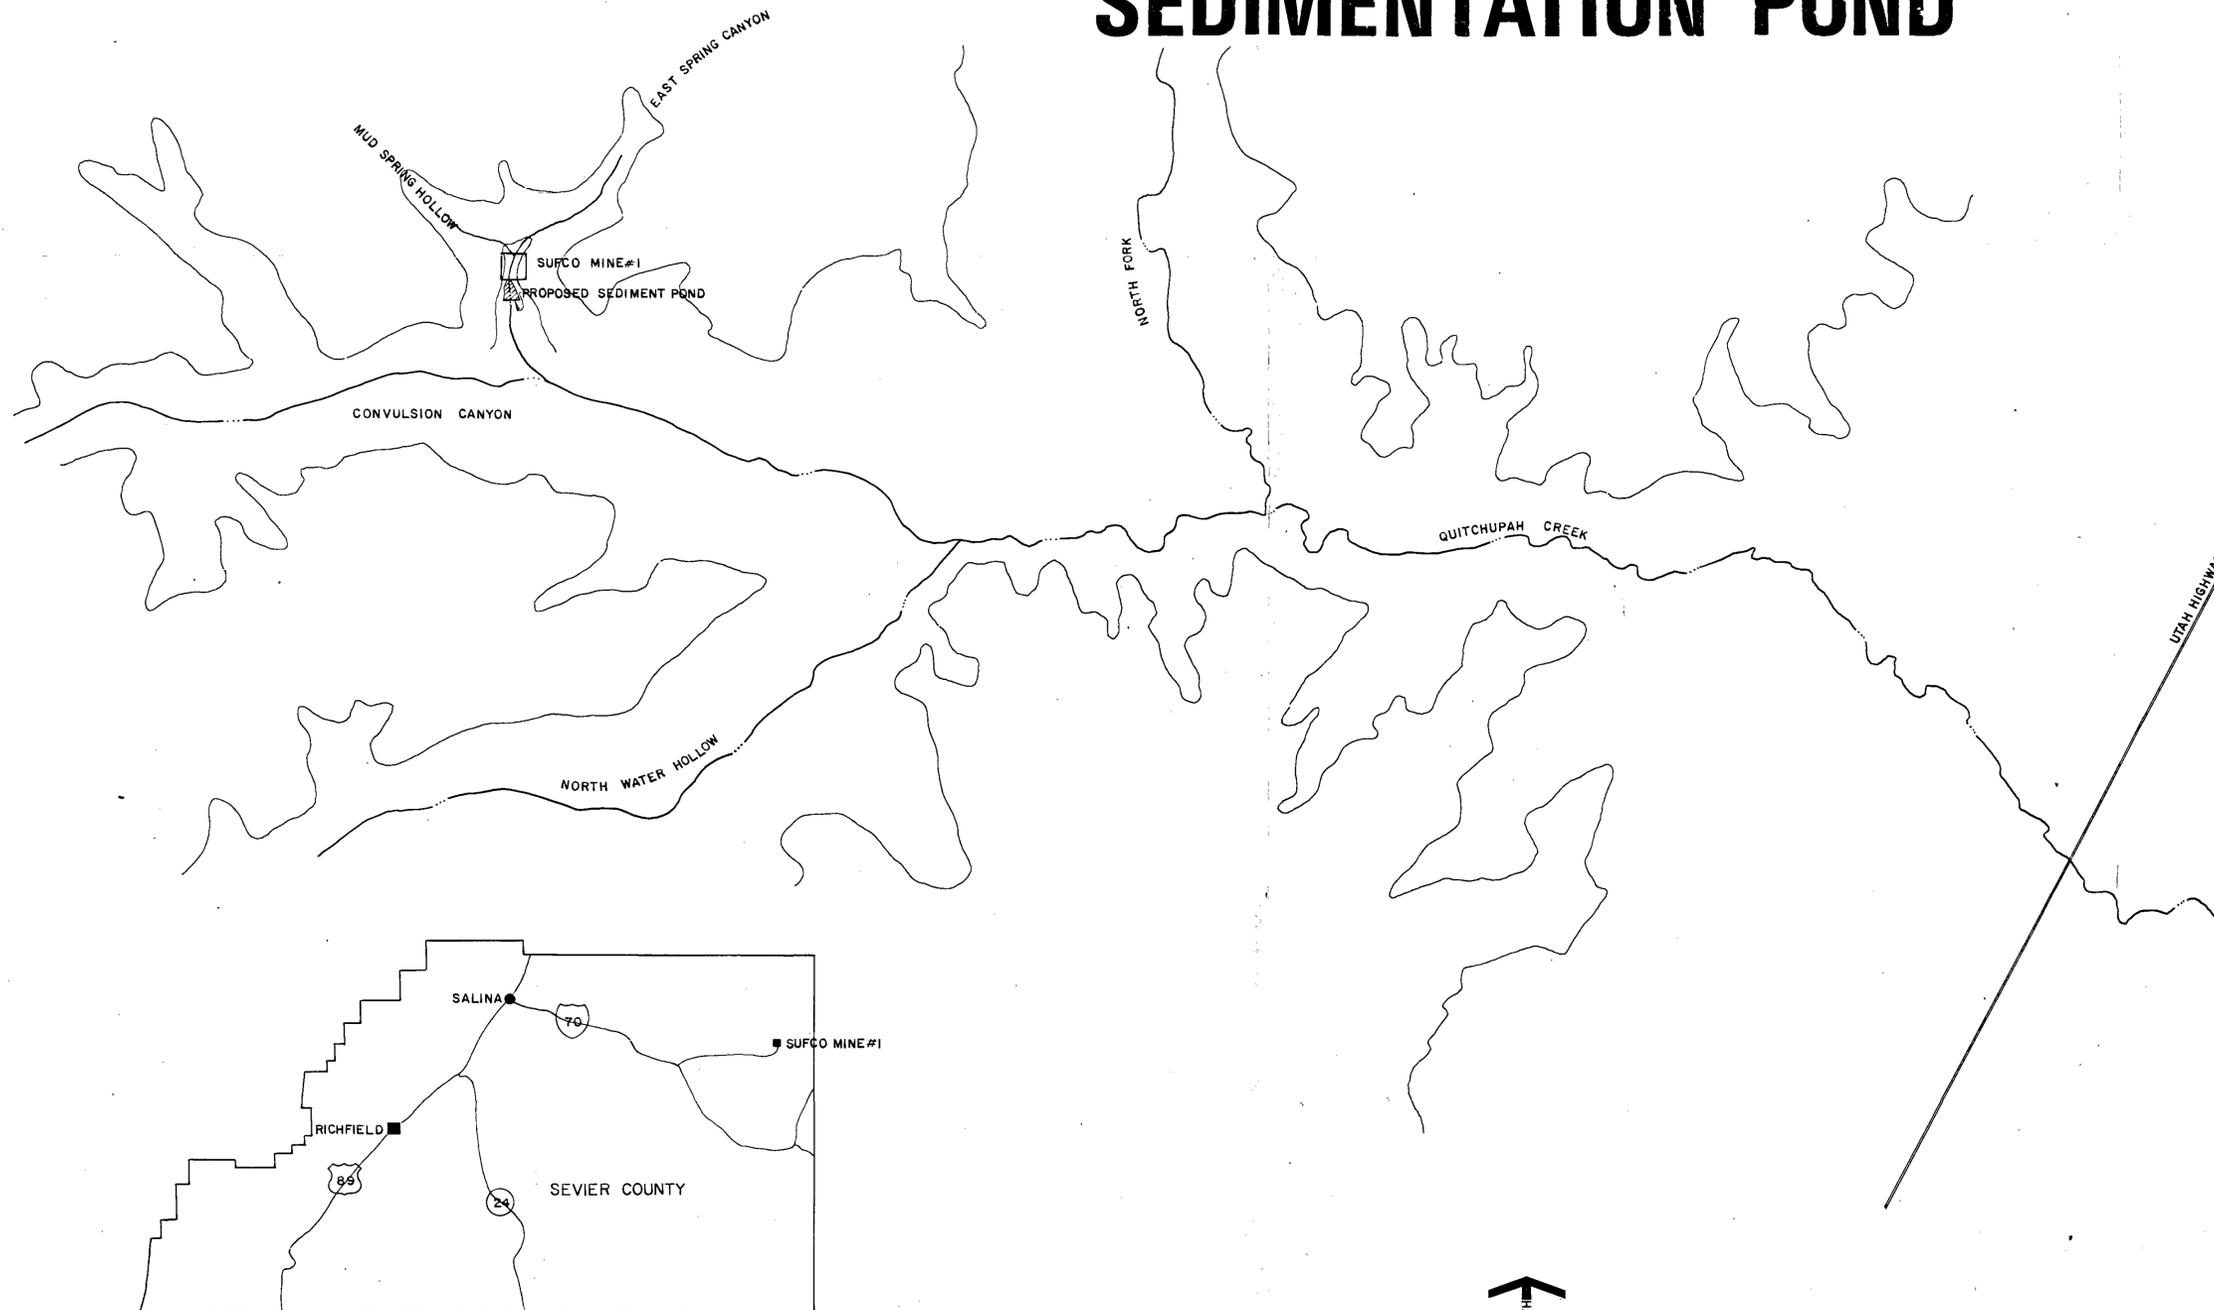

- GENERAL NOTES:**
- SCOPE OF WORK SHALL INCLUDE CONSTRUCTION OF APPROXIMATELY 2500 LF OF SMALL DITCHES (AS PER SPECIFICATION), WHICH ARE NOT SHOWN ON THE PLANS- SEE SPECIAL PROVISIONS.
 - WORK SHALL BE ACCOMPLISHED SO AS TO NOT INTERFERE WITH THE NORMAL COAL MINING, HANDLING, AND HAULING OPERATIONS OF OWNER.
 - ALL SEEDING TO BE METHOD C. SEED MIXTURE AND APPLICATION RATE TO BE DETERMINED BY OWNER AT A LATER DATE.
 - TOPSOIL SHALL BE IMPORTED AND SUPPLIED BY CONTRACTOR. FOUR INCHES SHALL BE PLACED ON ALL DISTURBED AREAS WHICH ARE NOT RIPRAPED, AND OTHER AREAS AS DIRECTED BY THE ENGINEER.
 - ALL MULCH SHALL BE TYPE B.
 - FLOW LINE ELEVATIONS TO BE FIELD ADJUSTED FROM PLANS TO MATCH DEVIATIONS IN NATURAL GROUND.

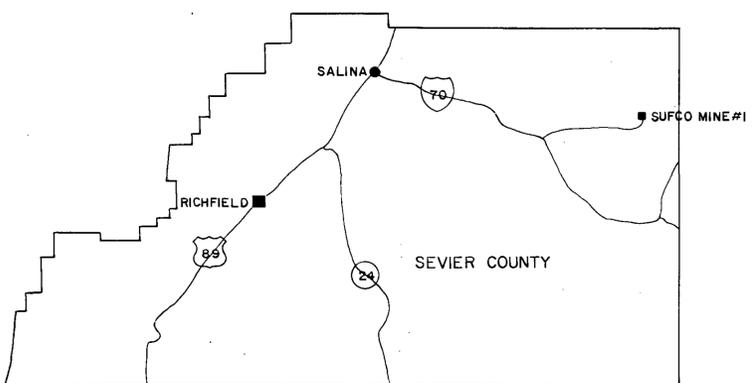

LOCATION MAP

