



0025

**Southern Utah
Fuel Company**

P.O. Box P
Salina, Utah 84654
(801) 529-7428
(801) 637-4880 (Mine)

July 27, 1983

Ms. Susan C. Linner
Division of Oil, Gas and Mining
4241 State Office Building
Salt Lake City, Utah 84114

Dear Ms. Linner:

Southern Utah Fuel Company requested State Health approval of the drainfield on June 30, 1983, and plans to install the drainfield only after their approval. No disturbance is planned within 75 feet of the stream bed by either the new drainfield or the relocated jeep road.

SUFCo plans to strip the topsoil from the new drainfield area during construction and redistribute it across the new drainfield area during the revegetation process which will take place before January 1, 1984. Topsoil from the adjacent borrow area will be used to reclaim the old drainfield and the borrow area. The seed mixture used for revegetation will be the mixture specified by the Forest Service consisting of:

Crested Wheat	4 lbs
Clover	4 lbs
Timothy	4 lbs
Smooth Brome	4 lbs
Slender Wheat	4 lbs
	<u>20 lbs/acre</u>

The borrow area is shown on the attached map. The total borrow material is expected to be about 900 cubic yards. This borrow material will come from an area roughly 50'x100' immediately west of the present drainfield installation.

We request that your review for compliance with the appropriate regulations be undertaken as soon as possible.

Yours very truly,
SOUTHERN UTAH FUEL COMPANY


Kerry A. Frame
Chief Engineer

WKS:dlj

Enclosure

AUG 9 3 1983

DIVISION OF
OIL GAS & MINING

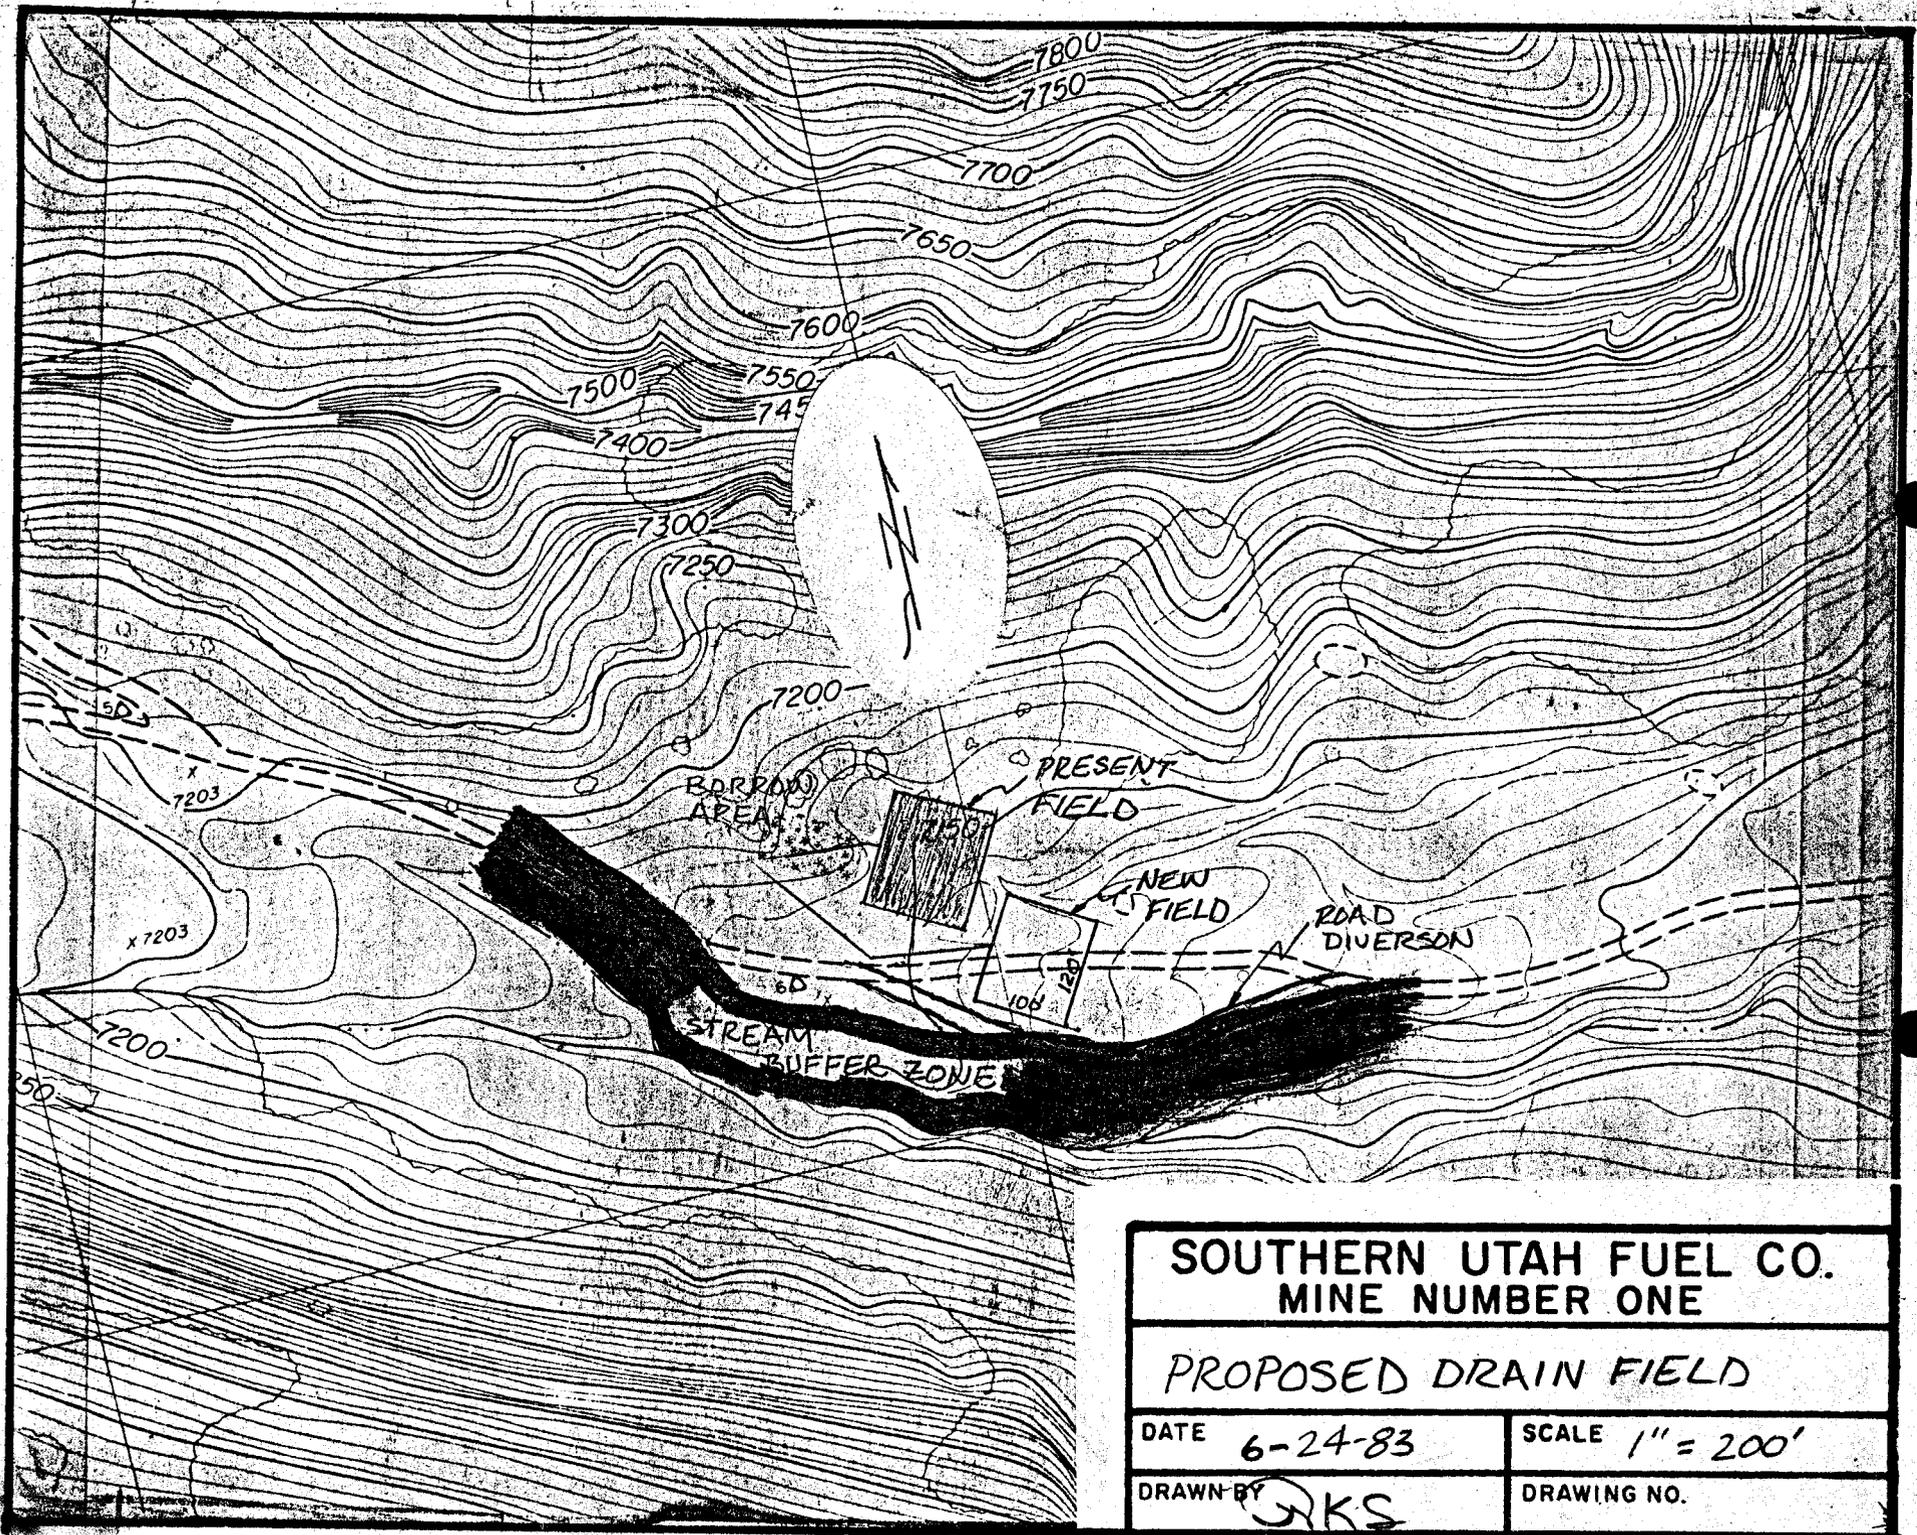

**SOUTHERN UTAH FUEL CO.
MINE NUMBER ONE**

PROPOSED DRAIN FIELD

DATE 6-24-83

SCALE 1" = 200'

DRAWN BY JKS

DRAWING NO.



STATE OF UTAH
NATURAL RESOURCES
Oil, Gas & Mining

4241 State Office Building • Salt Lake City, UT 84114 • 801-533-5771

Scott M. Matheson, Governor
Temple A. Reynolds, Executive Director
Dr. G. A. (Jim) Shirazi, Division Director

File DOGM CORRESPOND

July 22, 1983

Mr. Kerry Frame
Southern Utah Fuel Company
P. O. Box P
Salina, Utah 84654

RE: Leachfield Modification
Convulsion Canyon Mine
ACT041/002, Folder No. 3
Sevier County, Utah

Dear Mr. Frame:

The Division has reviewed Southern Utah Fuel Company's (SUFCO) plans to install a new sanitary drainfield near Quitcupah Creek. Approval may be granted when the following conditions requiring commitments and the submittal of additional information have been satisfied.

1. State Health must approve the plans for the drainfield and percolation tests must meet minimum criteria.
2. No disturbance may occur within 75 feet of the stream bed.
3. Topsoil must be stripped from the new road and drainfield areas and any borrow areas and either stockpiled or used to reclaim previously disturbed areas.
4. Reclamation seed mixes for the old drainfield, new drainfield and any borrow areas used must be submitted. Any permanent revegetation practices must comply with the requirements of UMC 817.111-.117.
5. If borrow areas are used, they must be indicated on a map. The volume of borrowed material must be reported in cubic yards, along with the amount of surface disturbance that will need to be reclaimed in these areas.

RECEIVED
AUG 9 3 1983


DIVISION OF
OIL, GAS & MINING

Mr. Kerry Frame
ACT/041/002
July 22, 1983
Page 2

Upon commitment to conditions 1 and 2 and the submittal of additional information to answer conditions 3 through 5, the Division will review the response for compliance with the appropriate regulations and determine whether or not approval for the modification can be granted.

Please contact me if you have questions.

Sincerely,

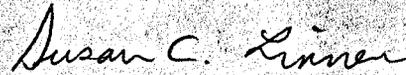

SUSAN C. LINNER
RECLAMATION BIOLOGISTS

SCL/btb

cc: S. Pruitt, DOGM
D. Darby, DOGM