

May 1, 2015

Permit Supervisor, Utah Coal Regulatory Program  
Utah Division of Oil, Gas and Mining  
1594 West North Temple, Suite 1210  
PO Box 145801  
Salt Lake City, UT 84114-5801

Re: Clean Copies of Amendment to MRP to add Chain Link Fence and Gates at Annex Building, Task ID#4885, Sufco Mine, Canyon Fuel Company, LLC, Permit Number C/041/0002

Dear Sirs:

Please find enclosed with this letter clean copies of an amendment to the Sufco Mine Permit to address the addition of a chain link fence and gates within the fence along the front of the Annex Building. A drawing of the fence location is provided. The reclamation costs were originally included with this amendment, however the entire bond has now been revised and submitted in association with deficiencies from the Division's Midterm review.

If you have questions or need additional information please contact Vicky Miller at (435)286-4481.

CANYON FUEL COMPANY, SUFCO Mine



Kenneth May  
General Manager

Encl.

cc: DOGM Correspondence File

**RECEIVED**  
**MAY 05 2015**  
**DIV. OF OIL, GAS & MINING**

# APPLICATION FOR COAL PERMIT PROCESSING

Permit Change  New Permit  Renewal  Exploration  Bond Release  Transfer

**Permittee:** Canyon Fuel Company, LLC

**Mine:** Sufco Mine

**Permit Number:** C/041/0002

**Title:** Clean Copies of Amendment to MRP to add Chain Link Fence and Gates at the Annex Building, Task ID#4885

**Description,** Include reason for application and timing required to implement:

**Instructions:** If you answer yes to any of the first eight (gray) questions, this application may require Public Notice publication.

- Yes  No 1. Change in the size of the Permit Area? Acres: \_\_\_\_\_ Disturbed Area: \_\_\_\_\_  increase  decrease.
- Yes  No 2. Is the application submitted as a result of a Division Order? DO# \_\_\_\_\_
- Yes  No 3. Does the application include operations outside a previously identified Cumulative Hydrologic Impact Area?
- Yes  No 4. Does the application include operations in hydrologic basins other than as currently approved?
- Yes  No 5. Does the application result from cancellation, reduction or increase of insurance or reclamation bond?
- Yes  No 6. Does the application require or include public notice publication?
- Yes  No 7. Does the application require or include ownership, control, right-of-entry, or compliance information?
- Yes  No 8. Is proposed activity within 100 feet of a public road or cemetery or 300 feet of an occupied dwelling?
- Yes  No 9. Is the application submitted as a result of a Violation? NOV # \_\_\_\_\_
- Yes  No 10. Is the application submitted as a result of other laws or regulations or policies?  
*Explain:* \_\_\_\_\_
- Yes  No 11. Does the application affect the surface landowner or change the post mining land use?
- Yes  No 12. Does the application require or include underground design or mine sequence and timing? (Modification of R2P2)
- Yes  No 13. Does the application require or include collection and reporting of any baseline information?
- Yes  No 14. Could the application have any effect on wildlife or vegetation outside the current disturbed area?
- Yes  No 15. Does the application require or include soil removal, storage or placement?
- Yes  No 16. Does the application require or include vegetation monitoring, removal or revegetation activities?
- Yes  No 17. Does the application require or include construction, modification, or removal of surface facilities?
- Yes  No 18. Does the application require or include water monitoring, sediment or drainage control measures?
- Yes  No 19. Does the application require or include certified designs, maps or calculation?
- Yes  No 20. Does the application require or include subsidence control or monitoring?
- Yes  No 21. Have reclamation costs for bonding been provided?
- Yes  No 22. Does the application involve a perennial stream, a stream buffer zone or discharges to a stream?
- Yes  No 23. Does the application affect permits issued by other agencies or permits issued to other entities?

**Please attach four (4) review copies of the application. If the mine is on or adjacent to Forest Service land please submit five (5) copies, thank you. (These numbers include a copy for the Price Field Office)**

I hereby certify that I am a responsible official of the applicant and that the information contained in this application is true and correct to the best of my information and belief in all respects with the laws of Utah in reference to commitments, undertakings, and obligations herein.

Kenneth E. May  
Print Name


Kenneth E. May 5/1/15  
Sign Name, Position, Date

Subscribed and sworn to before me this 1 day of May, 2015

Jacquelyn Nebeker  
Notary Public

My commission Expires: \_\_\_\_\_, 20\_\_\_\_

Attest: State of Utah } ss:  
County of Summit


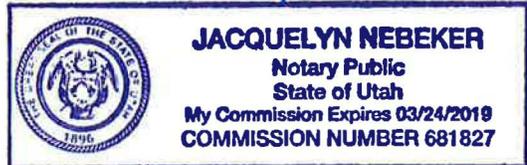


<b>For Office Use Only:</b>	<b>Assigned Tracking Number:</b>	<b>Received by Oil, Gas &amp; Mining</b>
-----------------------------	----------------------------------	--



APPENDIX 5-11

Upper Mine Yard Details

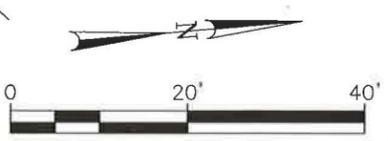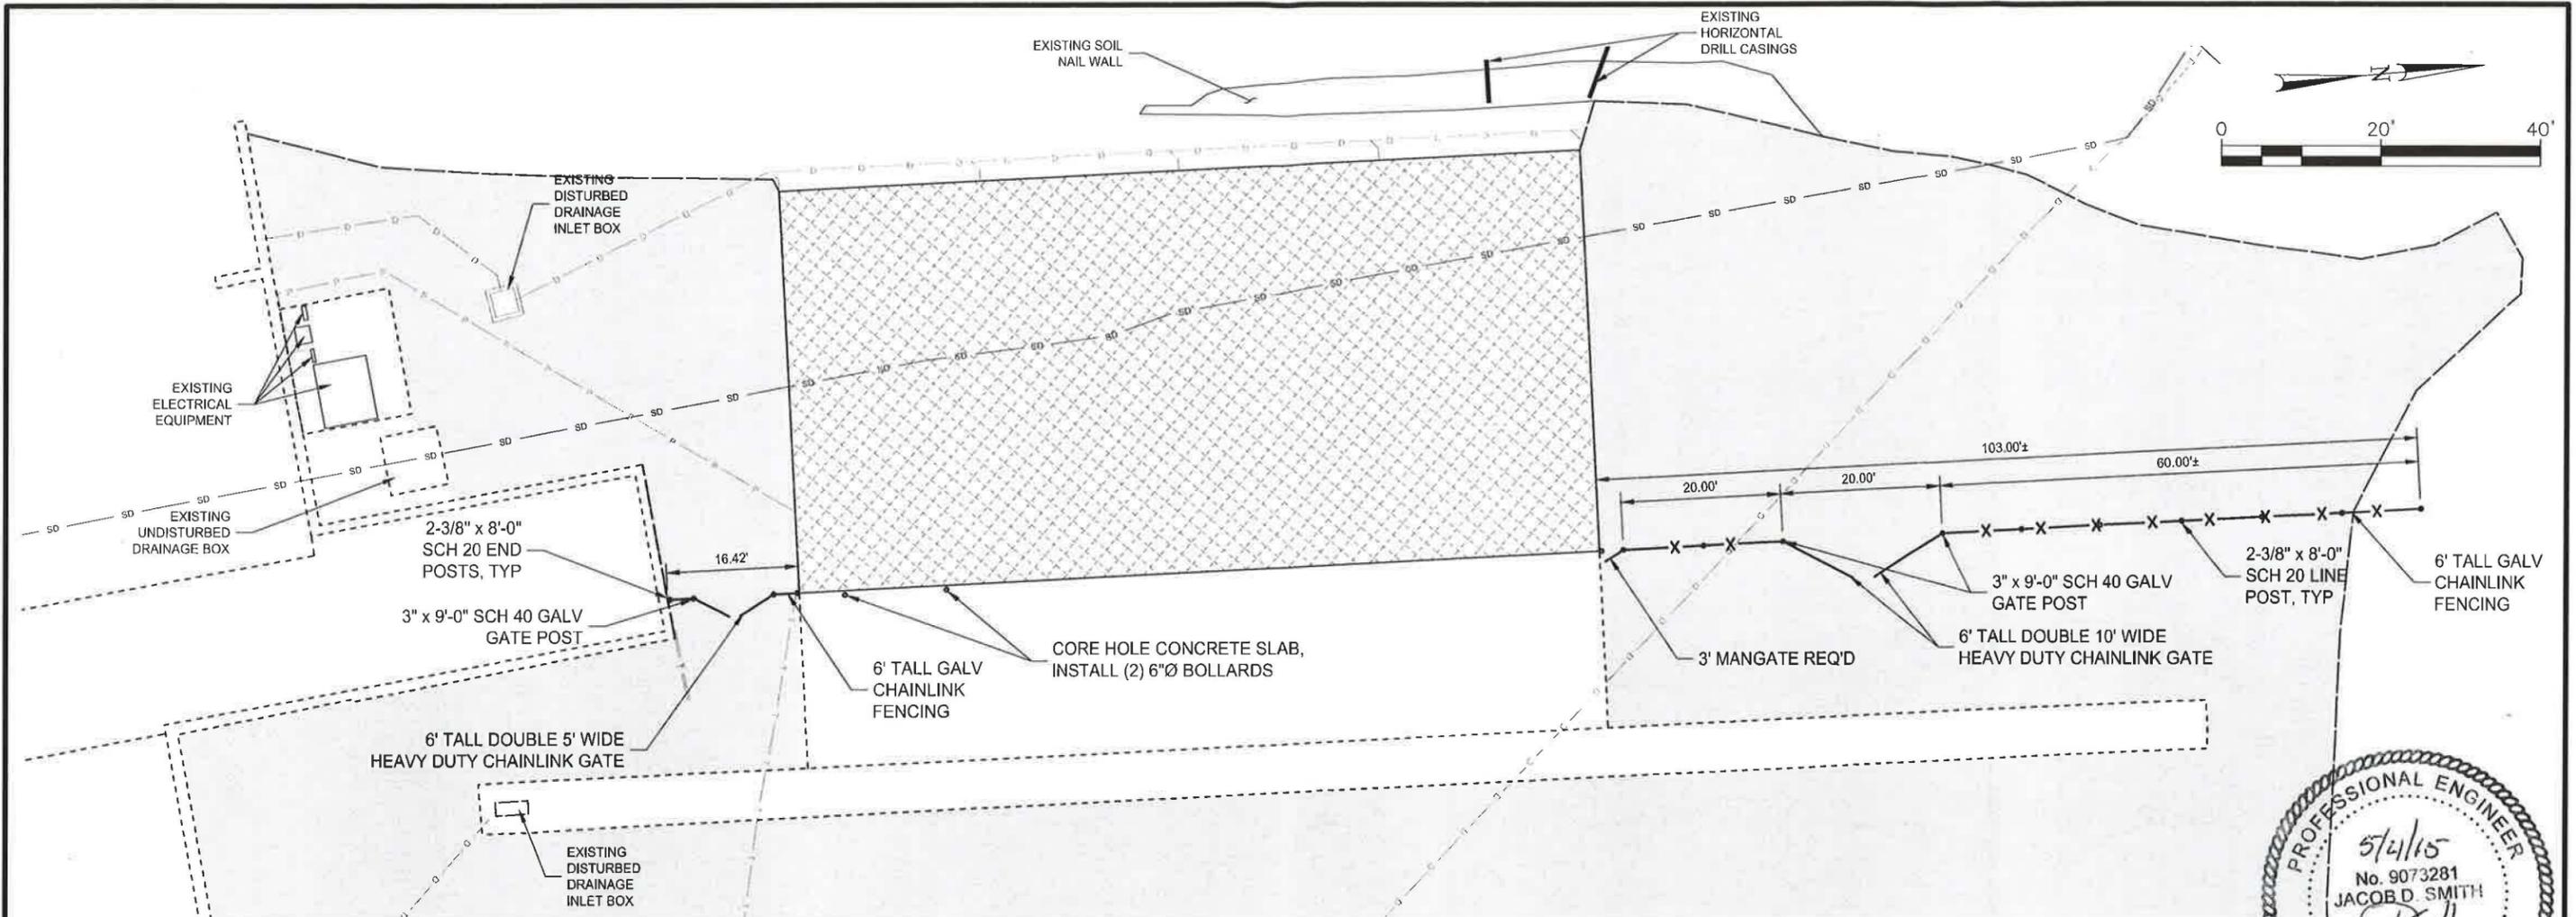

- NOTES:**
1. CORE DRILLING THROUGH 8" OF ASPHALT WILL BE REQ'D FOR POST HOLES.
  2. PLACE FENCE POSTS IN CONCRETE. 24" FOR LINE POSTS, AND 36" FOR GATE POSTS. FINISH CONCRETE FLUSH WITH ASPHALT PAVEMENT.
  3. THERE IS AN EXISTING CONCRETE CAP OVER THE TUNNEL APPROXIMATELY 36" BELOW TOP OF ASPHALT.
  4. 2-3/8" SCH 20 TOP AND BOTTOM RAIL REQ'D
  5. END AND GATE BRACES REQ'D
  6. BOLLARDS SHALL BE 6"Ø STEEL 60" IN HEIGHT, 36" ABOVE CONCRETE SLAB. PLACE IN CONCRETE, FINISH TO MATCH EXISTING SLAB.
  7. FILL BOLLARDS WITH CONCRETE
  8. PAINT BOLLARDS BRIGHT YELLOW

**INCORPORATED**  
**MAY 06 2015**  
 Div. of Oil, Gas & Mining



**RECEIVED**  
 MAY 05 2015

LEGEND	
	EXISTING ASPHALT
	EXISTING ANNEX BUILDING
	EXISTING EDGE OF CONCRETE
	EXISTING EDGE OF ASPHALT
	EXISTING UNDISTURBED DRAINAGE PIPE
	EXISTING DISTURBED DRAINAGE PIPE
	EXISTING BURIED POWERLINE
	EXISTING BURIED TELEPHONE LINE
	PROPOSED 6' CHAINLINK FENCE
	PROPOSED CHAINLINK GATE



**Div. of Oil, Gas & Mining**  
**Canyon Fuel Company, LLC**  
**SUFCO Mine**  
 597 South SR 24 - Salina, UT 84654  
 (435) 286-4880 Phone  
 (435) 286-4499 Fax

ANNEX BUILDING					REVISIONS				SHEET NO.
NO.	DATE	REQ. BY	DWG. BY	REMARKS					ANNEX
SCALE: 1" = 20'		DATE: 2/25/2015	DRAWN BY: T.R.B.	ENGINEER: J.D.B.	CHECKED BY: J.D.B.				
FILE NAME: M:\PROJ\0112-001\dwg\FENCE_SITE.dwg					PROJ: 0112-001				