



**Canyon Fuel
Company, LLC**

A Subsidiary of Bowie Resource Holdings, LLC

C0410002
Incoming
#4958

Sufco Mine

Kenneth E. May
General Manager
597 South SR24
Salina, Utah 84654
(435) 286-4400
Fax (435) 286-4499

August 5, 2015

Permit Supervisor, Utah Coal Regulatory Program
Utah Division of Oil, Gas and Mining
1594 West North Temple, Suite 1210
PO Box 145801
Salt Lake City, UT 84114-5801

Re: Clean Copies of Amendment to MRP to Upgrade Magnet at Transfer Building, Task ID#4958, Sufco Mine, Canyon Fuel Company, LLC, Permit Number C/041/0002

Dear Sirs:

Please find enclosed with this letter clean copies of an amendment to the Sufco Mine Permit to address modifications to the Transfer Building to allow the upgrading of the magnet. Bonding for the upgrade is included in this amendment.

If you have questions or need addition information please contact Vicky Miller at (435)286-4481.

CANYON FUEL COMPANY, SUFCO Mine

John Byars
Technical Services Manager

Encl.

cc: DOGM Correspondence File

RECEIVED

AUG 07 2015

DIV. OF OIL, GAS & MINING

APPLICATION FOR COAL PERMIT PROCESSING

Permit Change New Permit Renewal Exploration Bond Release Transfer

Permittee: Canyon Fuel Company, LLC

Mine: Sufco Mine

Permit Number: C/041/0002

Title: Clean Copies of Transfer Building – Magnet Upgrade, Task ID#4958

Description, Include reason for application and timing required to implement:

Instructions: If you answer yes to any of the first eight (gray) questions, this application may require Public Notice publication.

- Yes No 1. Change in the size of the Permit Area? Acres: _____ Disturbed Area: _____ increase decrease.
- Yes No 2. Is the application submitted as a result of a Division Order? DO# _____
- Yes No 3. Does the application include operations outside a previously identified Cumulative Hydrologic Impact Area?
- Yes No 4. Does the application include operations in hydrologic basins other than as currently approved?
- Yes No 5. Does the application result from cancellation, reduction or increase of insurance or reclamation bond?
- Yes No 6. Does the application require or include public notice publication?
- Yes No 7. Does the application require or include ownership, control, right-of-entry, or compliance information?
- Yes No 8. Is proposed activity within 100 feet of a public road or cemetery or 300 feet of an occupied dwelling?
- Yes No 9. Is the application submitted as a result of a Violation? NOV # _____
- Yes No 10. Is the application submitted as a result of other laws or regulations or policies?
Explain: _____
- Yes No 11. Does the application affect the surface landowner or change the post mining land use?
- Yes No 12. Does the application require or include underground design or mine sequence and timing? (Modification of R2P2)
- Yes No 13. Does the application require or include collection and reporting of any baseline information?
- Yes No 14. Could the application have any effect on wildlife or vegetation outside the current disturbed area?
- Yes No 15. Does the application require or include soil removal, storage or placement?
- Yes No 16. Does the application require or include vegetation monitoring, removal or revegetation activities?
- Yes No 17. Does the application require or include construction, modification, or removal of surface facilities?
- Yes No 18. Does the application require or include water monitoring, sediment or drainage control measures?
- Yes No 19. Does the application require or include certified designs, maps or calculation?
- Yes No 20. Does the application require or include subsidence control or monitoring?
- Yes No 21. Have reclamation costs for bonding been provided?
- Yes No 22. Does the application involve a perennial stream, a stream buffer zone or discharges to a stream?
- Yes No 23. Does the application affect permits issued by other agencies or permits issued to other entities?

Please attach one (1) review copy of the application.

I hereby certify that I am a responsible official of the applicant and that the information contained in this application is true and correct to the best of my information and belief in all respects with the laws of Utah in reference to commitments, undertakings, and obligations, herein.


John D. Byars
Print Name

[Signature], Mgr. Tech Serv. 8-5-13
Sign Name, Position, Date

Subscribed and sworn to before me this 5 day of August, 2015

[Signature]
Notary Public

My commission Expires: _____, 20____ }
Attest: State of _____ } ss:
County of _____

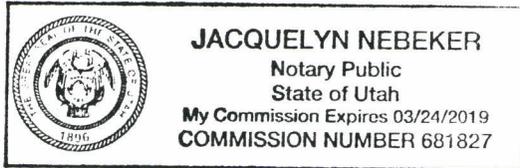

<p>For Office Use Only:</p>	<p>Assigned Tracking Number:</p>	<p>Received by Oil, Gas & Mining</p> <p style="text-align: center; color: blue; font-size: 1.2em;">RECEIVED</p> <p style="text-align: center; color: red; font-size: 1.2em;">AUG 07 2015</p> <p style="text-align: center; color: blue; font-size: 1.2em;">DIV. OF OIL, GAS & MINING</p>
------------------------------------	----------------------------------	--

Ref.	Description	Materials	Means Reference Number	Unit Cost	Unit	Length	Width	Height	Diameter	Area	Volume	Weight	Density	Time	Number	Unit	Swell Factor	Quantity	Unit	Cost
	Transfer Building																			
	Now know as transformer building																			
	Structure's Demolition Cost	Steel Bld. Large	02 41 16 13 0020	0.27	/CF						15641					CF		15641	CF	4223
	Structure's Demolition Cost	Steel Bld. Large	02 41 16 13 0020	0.27	/CF	81	10	20								FT		16200	CF	4374
	Structure's Vol. Demolished																0.2	236	CY	
	Truck's Capacity										12					CY		20	Trips	
	Haulage														3	Trip/Day				
	Transportation Cost Steel Truck																		6.7	DAY
	Transportation Cost Steel Truck Drive																		53.6	HR
	Transportation Cost Steel Truck & Driver	Nielson Construction, 12 CY dump truck	Truck and driver	760	day															5320
	Subtotal																			13917
	Equipment 's Disposal Cost																			
	Dismantling Cost																			
	Equipment 's Vol. Demolished																			
	Loading Costs																			
	Transport Costs																			
	Disposal Costs																			
	Subtotal																			
	Concrete Demolition																			
	Demolition Cost	Foundations <15"	Nielson '14	13.75	CY						17.5					CY		18	CY	248
	Concrete's Vol. Demolished																1.3	23	CY	
	Loading Cost	Front end loader 3 CY	31 23 16 42 1300	1.67	/CY													23	CY	38
	Transportation Cost	12 CY (16 Ton) Dump Truck 1/2 mi. rnd. trip	31 23 23 20 1014	2.95	/CY													23	CY	68
	Disposal Costs	On site disposal	02 41 16 17 4200	8.65	/CY													23	CY	199
	Subtotal																			553
	Concrete Demolition																			
	Demolition Cost																			
	Concrete's Vol. Demolished																			
	Loading Cost																			
	Transportation Cost																			
	Disposal Costs																			
	Subtotal																			
	Total																			14470

Assumptions
 Buildings with no internal walls
 2015 Remodel of Magnet Structure
 Steel Added - 16 CF
 Concrete w/Steel Added 13.5 CY

INCORPORATED
 AUG 07 2015
 Div. of Oil, Gas & Mining

APPENDIX 5-11

Upper Mine Yard Details

INCORPORATED
AUG 07 2015
Div. of Oil, Gas & Mining

July 21, 2015

APPENDIX 5-11

TRANSFER BUILDING MAGNET UPGRADE


In 2015 Sufco Mine plans to modify the Transfer Building to upgrade the structure surrounding the magnets. Three drawings are attached, two show views of the existing structure with proposed modifications the third drawing highlights the portions of the structure that will be upgraded.

INCORPORATED

AUG 07 2015

Div. of Oil, Gas & Mining


SUFCO MINE – CANYON FUEL COMPANY TRANSFER BUILDING MAGNET

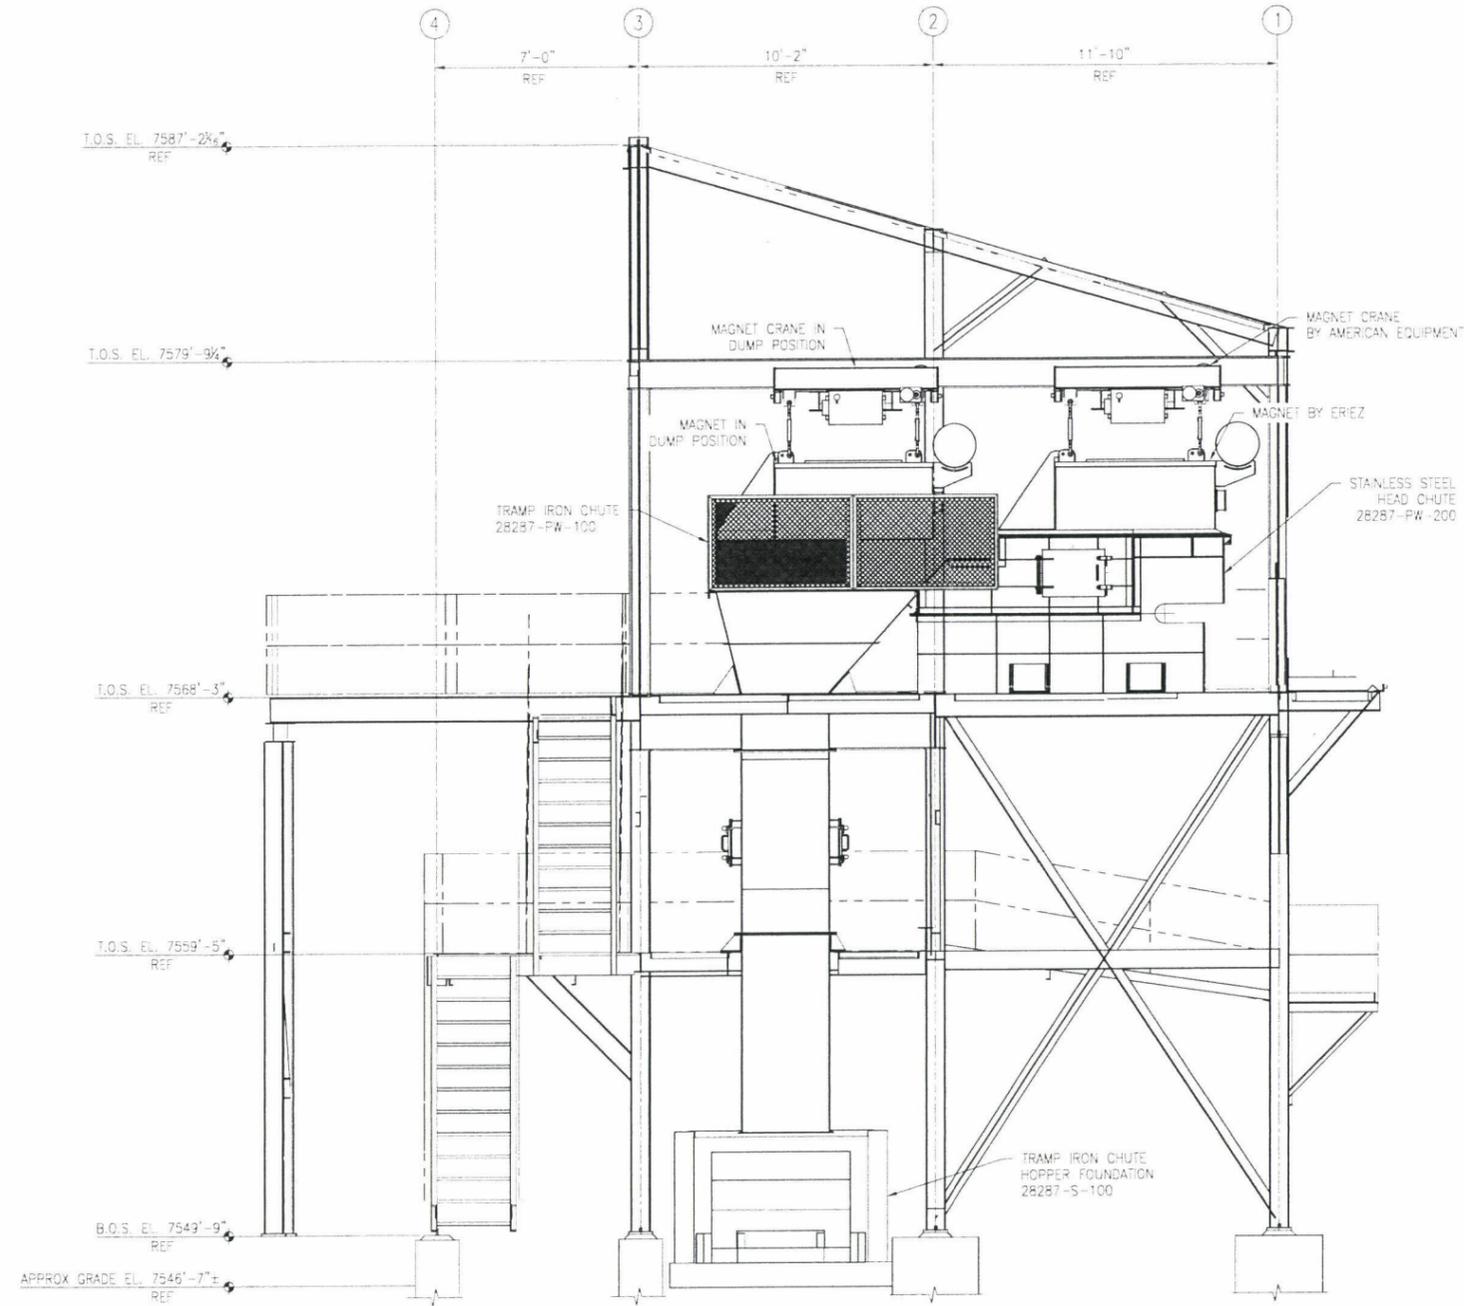

INCORPORATED
AUG 07 2015
Div. of Oil, Gas & Mining

**FOR COMMENT
NOT FOR CONSTRUCTION**

TETRA TECH 4750 West 2100 South, Suite 400 Salt Lake City, Utah 84120 Tel: 801-972-9100																									
PROJECT # 201-28287 DWG # 28287-GA-106				SCALE: AS NOTED TETRA TECH				GENERAL ARRANGEMENT ELEVATION @ COL LINE A SUFCO MINE-TRANSFER BLDG MAGNET CANYON FUEL COMPANY LLC-SALINA UTAH																	
SUFCO:		DATE: 04/23/15		DRAWN BY: BKS		DATE: 04/23/15		PROJECT ENGINEER: JS		CHECKED BY: JS		DATE: 04/23/15		PROJECT MGMT: JS		DATE: 04/23/15		DWG No. 28287-GA-106 REV B							
ISSUED FOR COMMENT										BKS JS JS		BY CHK APP NO. DATE		REVISION		BY CHK APP		REFERENCE DRAWINGS		NUMBER		REFERENCE DRAWINGS		NUMBER	

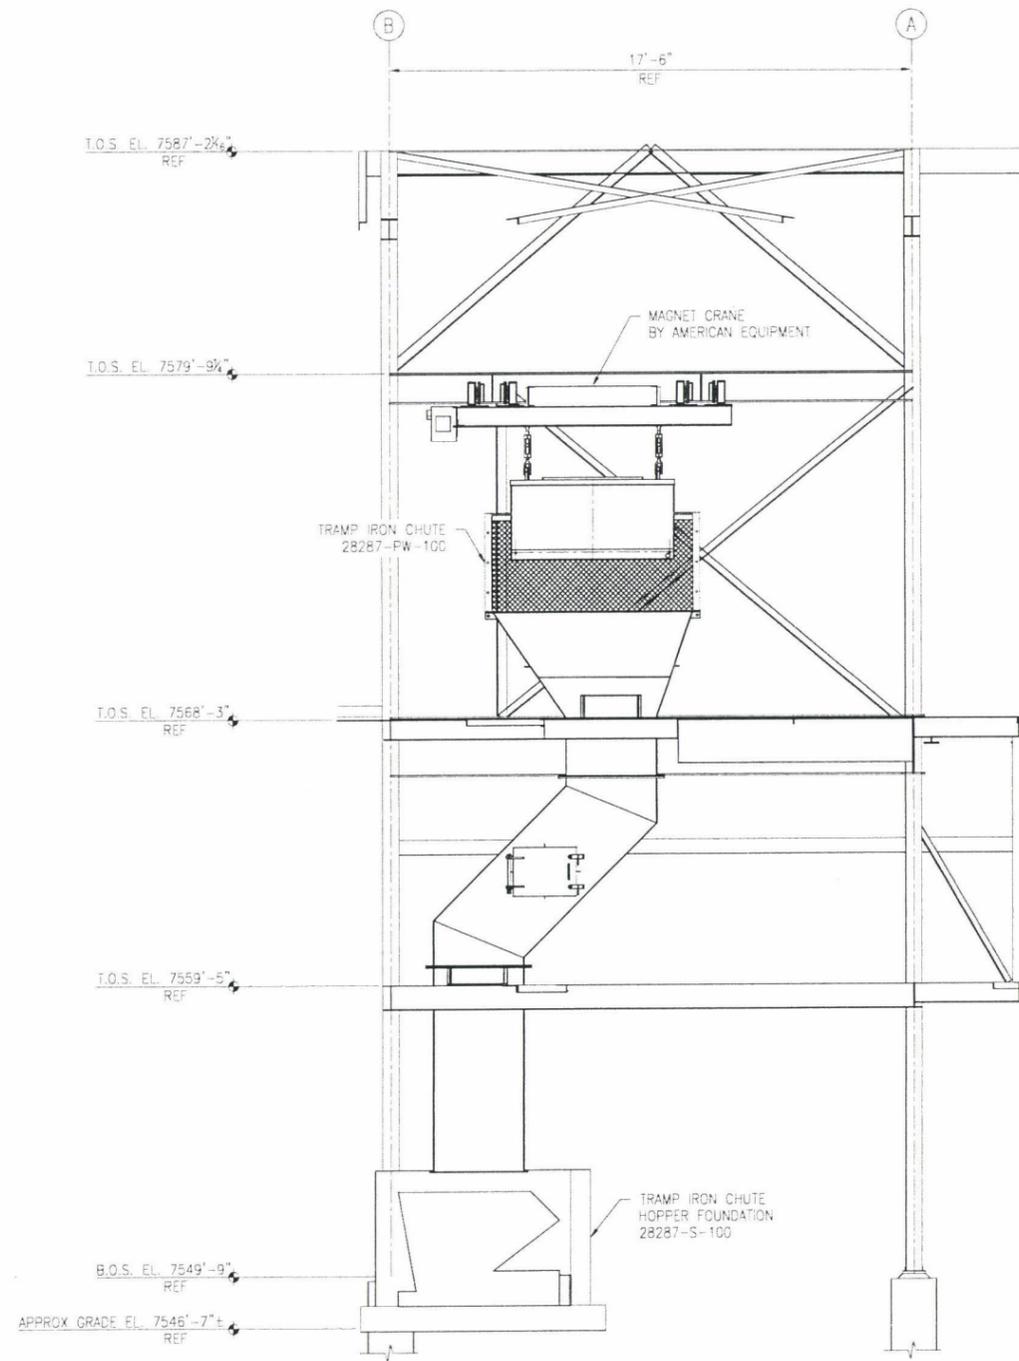

ELEVATION @ COL LINE #3 LOOKING NORTH
SCALE: 3/8"=1'-0"

INCORPORATED
AUG 07 2015
Div. of Oil, Gas & Mining

FOR COMMENT
NOT FOR CONSTRUCTION

NO.	DATE	REVISION	BY	CHK	APP	NO.	DATE	REVISION	BY	CHK	APP
1	05/11/15	ISSUED FOR COMMENT	BKS	CK	JS						
2	05/04/15	ISSUED FOR COMMENT	BKS	FG	JS						

TETRA TECH		4750 West 2100 South, Suite 400 Salt Lake City, Utah 84120 Tel 801-972-9100	
PROJECT #	201-28287	SCALE:	AS NOTED
DWG #	28287-GA-105	DESIGNED BY	TETRA TECH
		DATE	04/23/15
SUFCO:		DRAWN BY	BKS
PROJECT ENGINEER	JS	CHECKED BY	JS
PROJECT MGR	JS	DATE	04/23/15

GENERAL ARRANGEMENT
ELEVATION @ COL LINE #3
SUFCO MINE - TRANSFER BLDG MAGNET
CANYON FUEL COMPANY LLC - SALINA UTAH

CS No. 201-28287
Dwg No 28287-GA-105 REV B

TIME/DATE/STAMP

