


RECEIVED
1 2013
MINING

REC
NOV 0
DIV. OF OIL, GAS & MINING

RECEIVED
JAN 16 2014
DIV. OF OIL, GAS & MINING

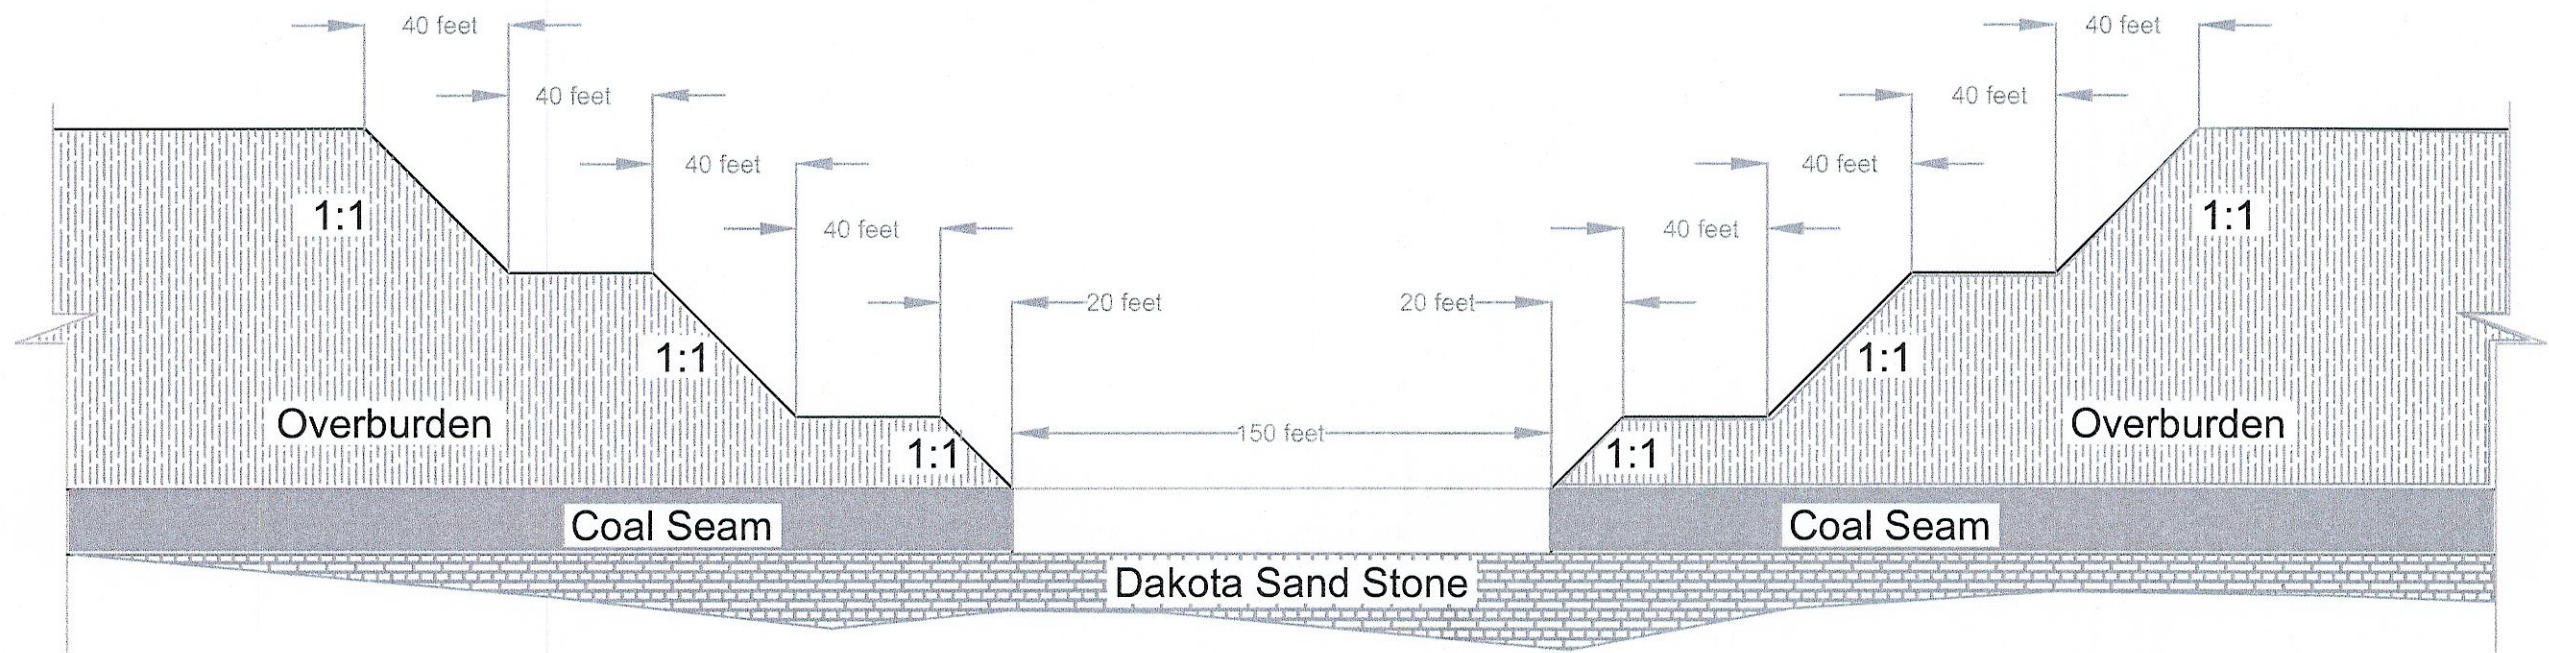


INCORPORATED
 MARCH 21, 2014
 DIVISION OIL, GAS & MINING

DRAWN BY: LWJ	CHECKED BY:
DRAWING: 5-41	DATE: 9/30/2013
	SCALE: 1" = 50'
JOB NUMBER: 1400	SHEET

Typical Trench Detail
for Highwall Mining

COAL HOLLOW
PROJECT
ALTON, UTAH

DRAWING: 5-41

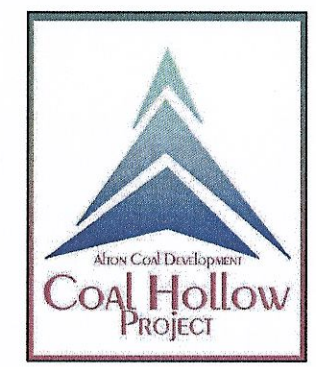

463 North 100 West, Suite 1
Cedar City, Utah 84721
Phone (435)867-5331
Fax (435)867-1192